


PROJECT NO.	YEAR	SHEET NO.	TOTAL SHEETS
35-07593-000		45	46

NOTE BOOK NO.	TEMPLATE AREAS CHECKED

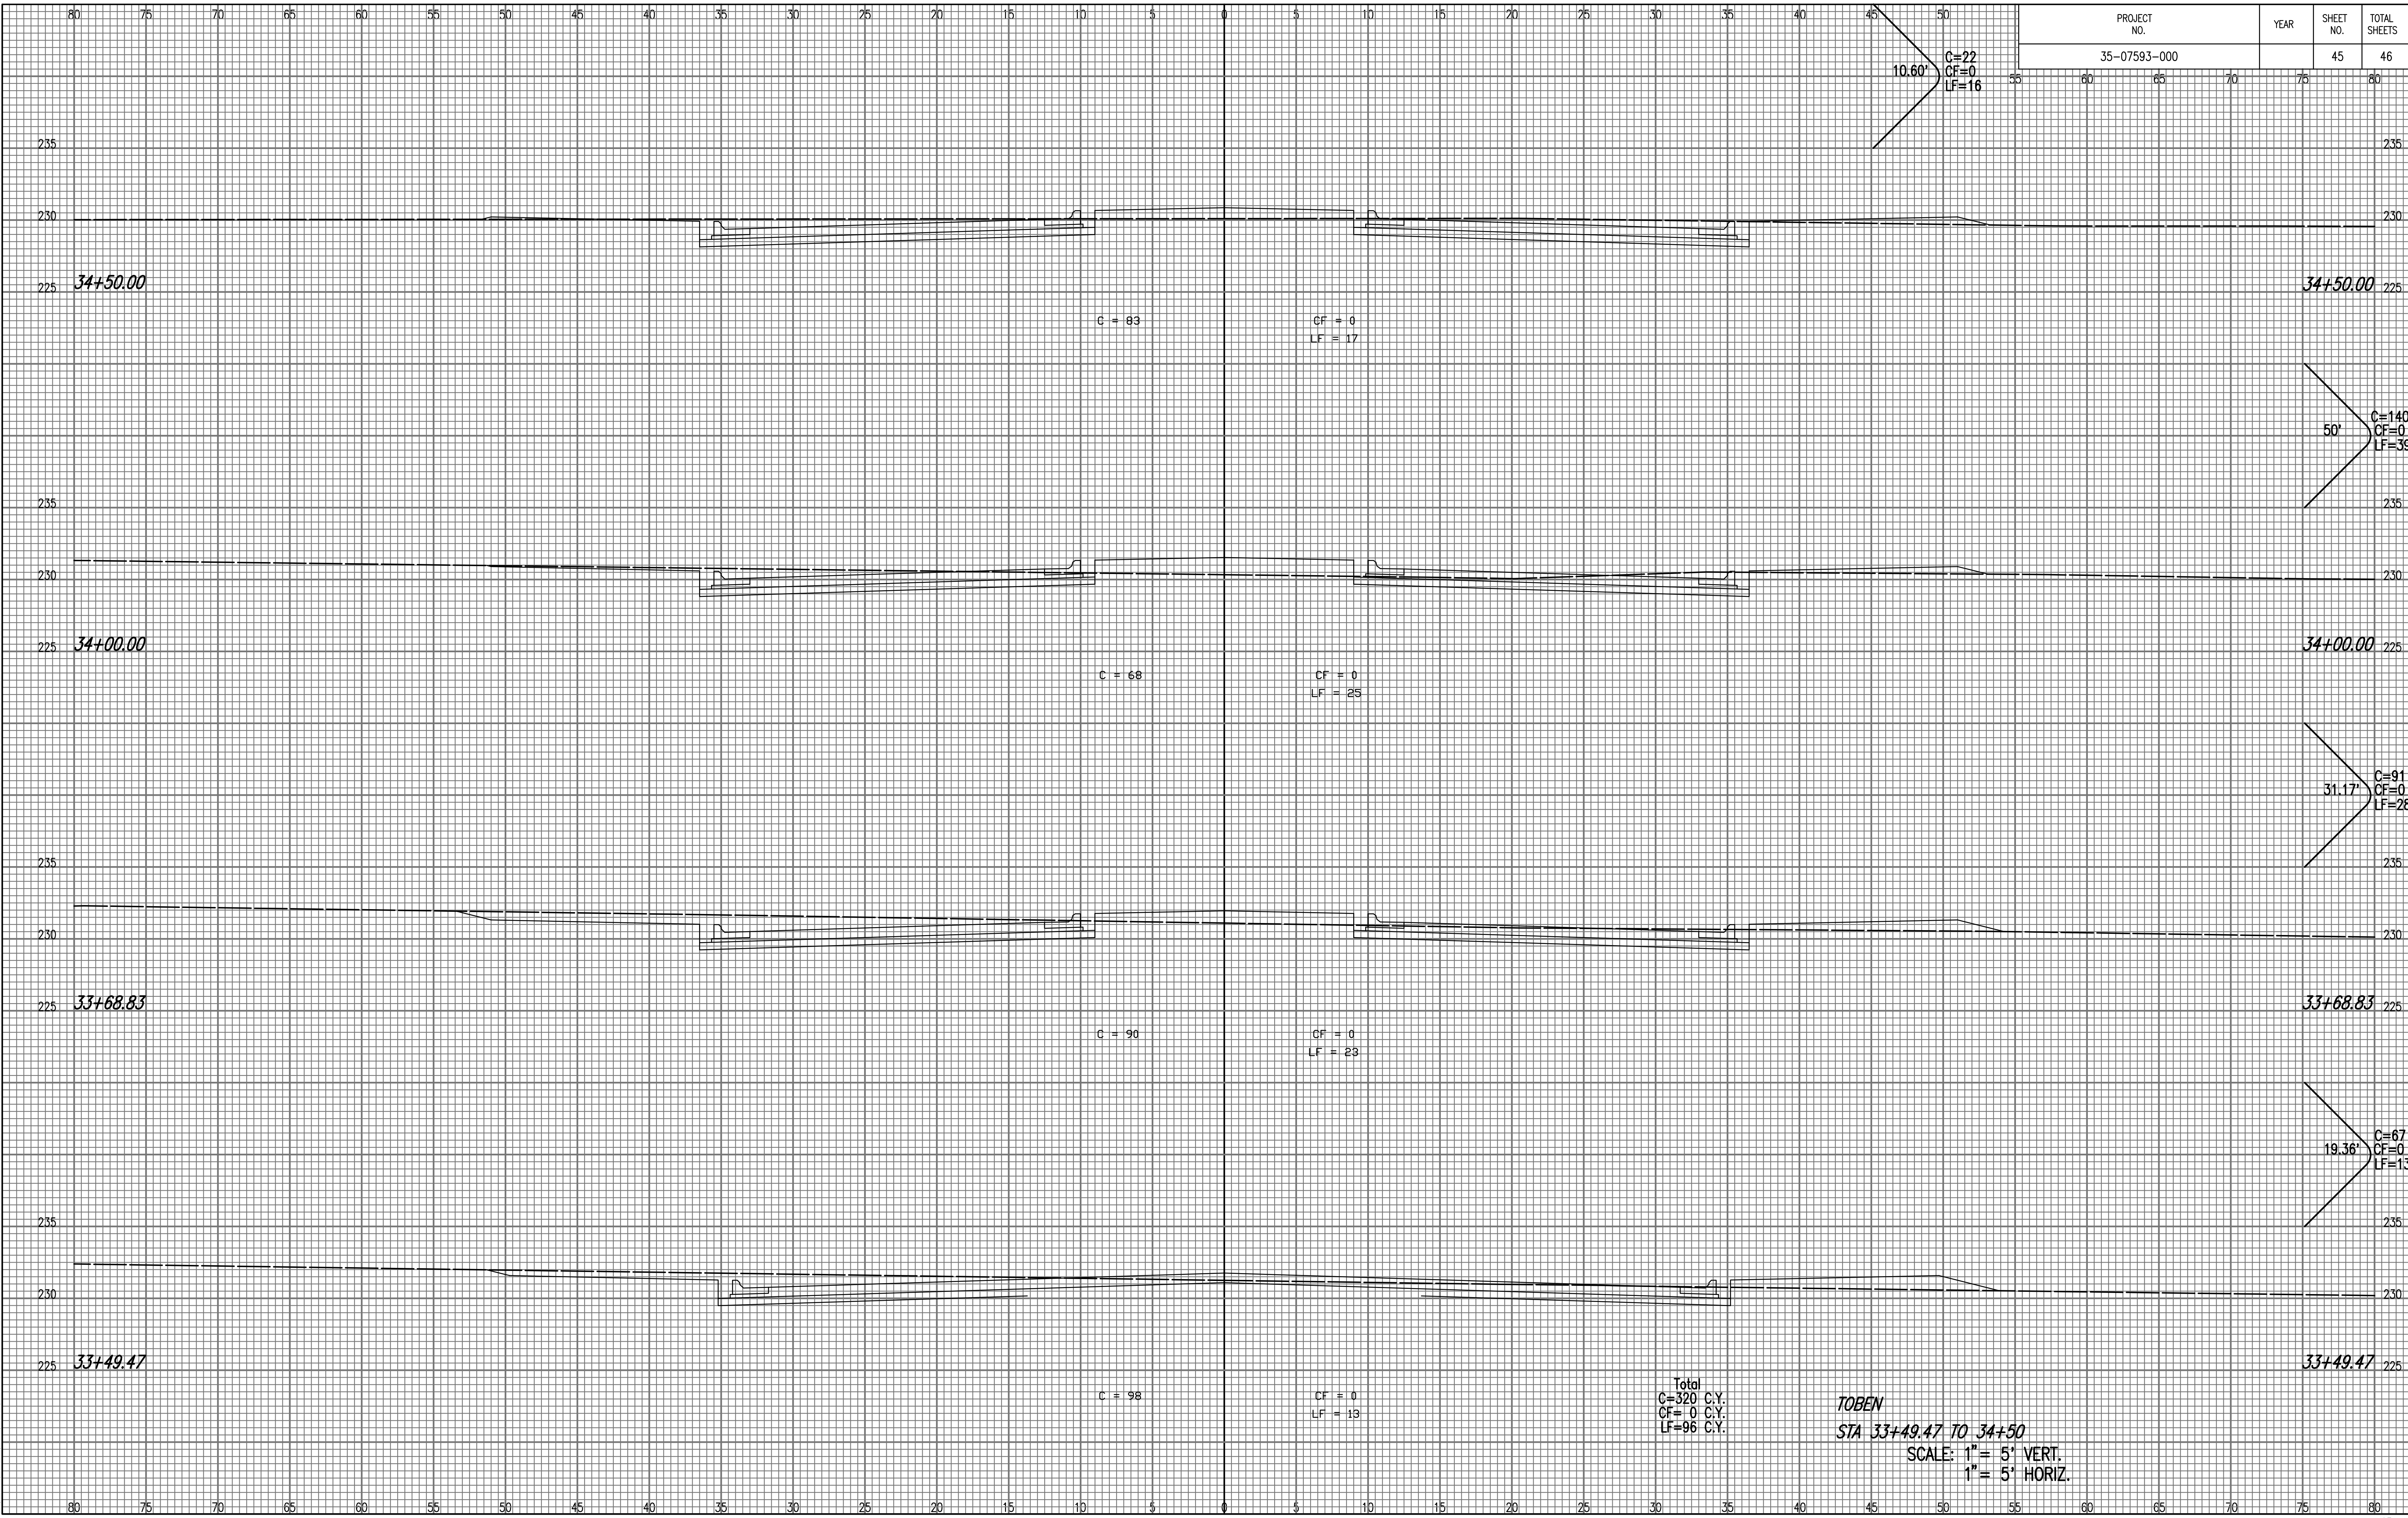

TOBEN
STA 33+49.47 TO 34+50
SCALE: 1" = 5' VERT.
1" = 5' HORIZ.

Saved 04-12-2008 11:12:54 AM by BUS
Plot Scale 1:1 04-14-2008 9:00:12 AM
O:\2007\07593\000\XSEC\tobern_s014