



WATER DISTRIBUTION PLANS FOR
POWER C.D.C. THIRD ADDITION

LINE 1
SHEET TITLE
448-89823
PROJECT NUMBER

DESIGN BY **JTC**
DRAWN BY **DDG**
CHECKED BY **GJA**

ISSUED **APRIL 2008**
REVISED

SHEET NO.
3 of 11

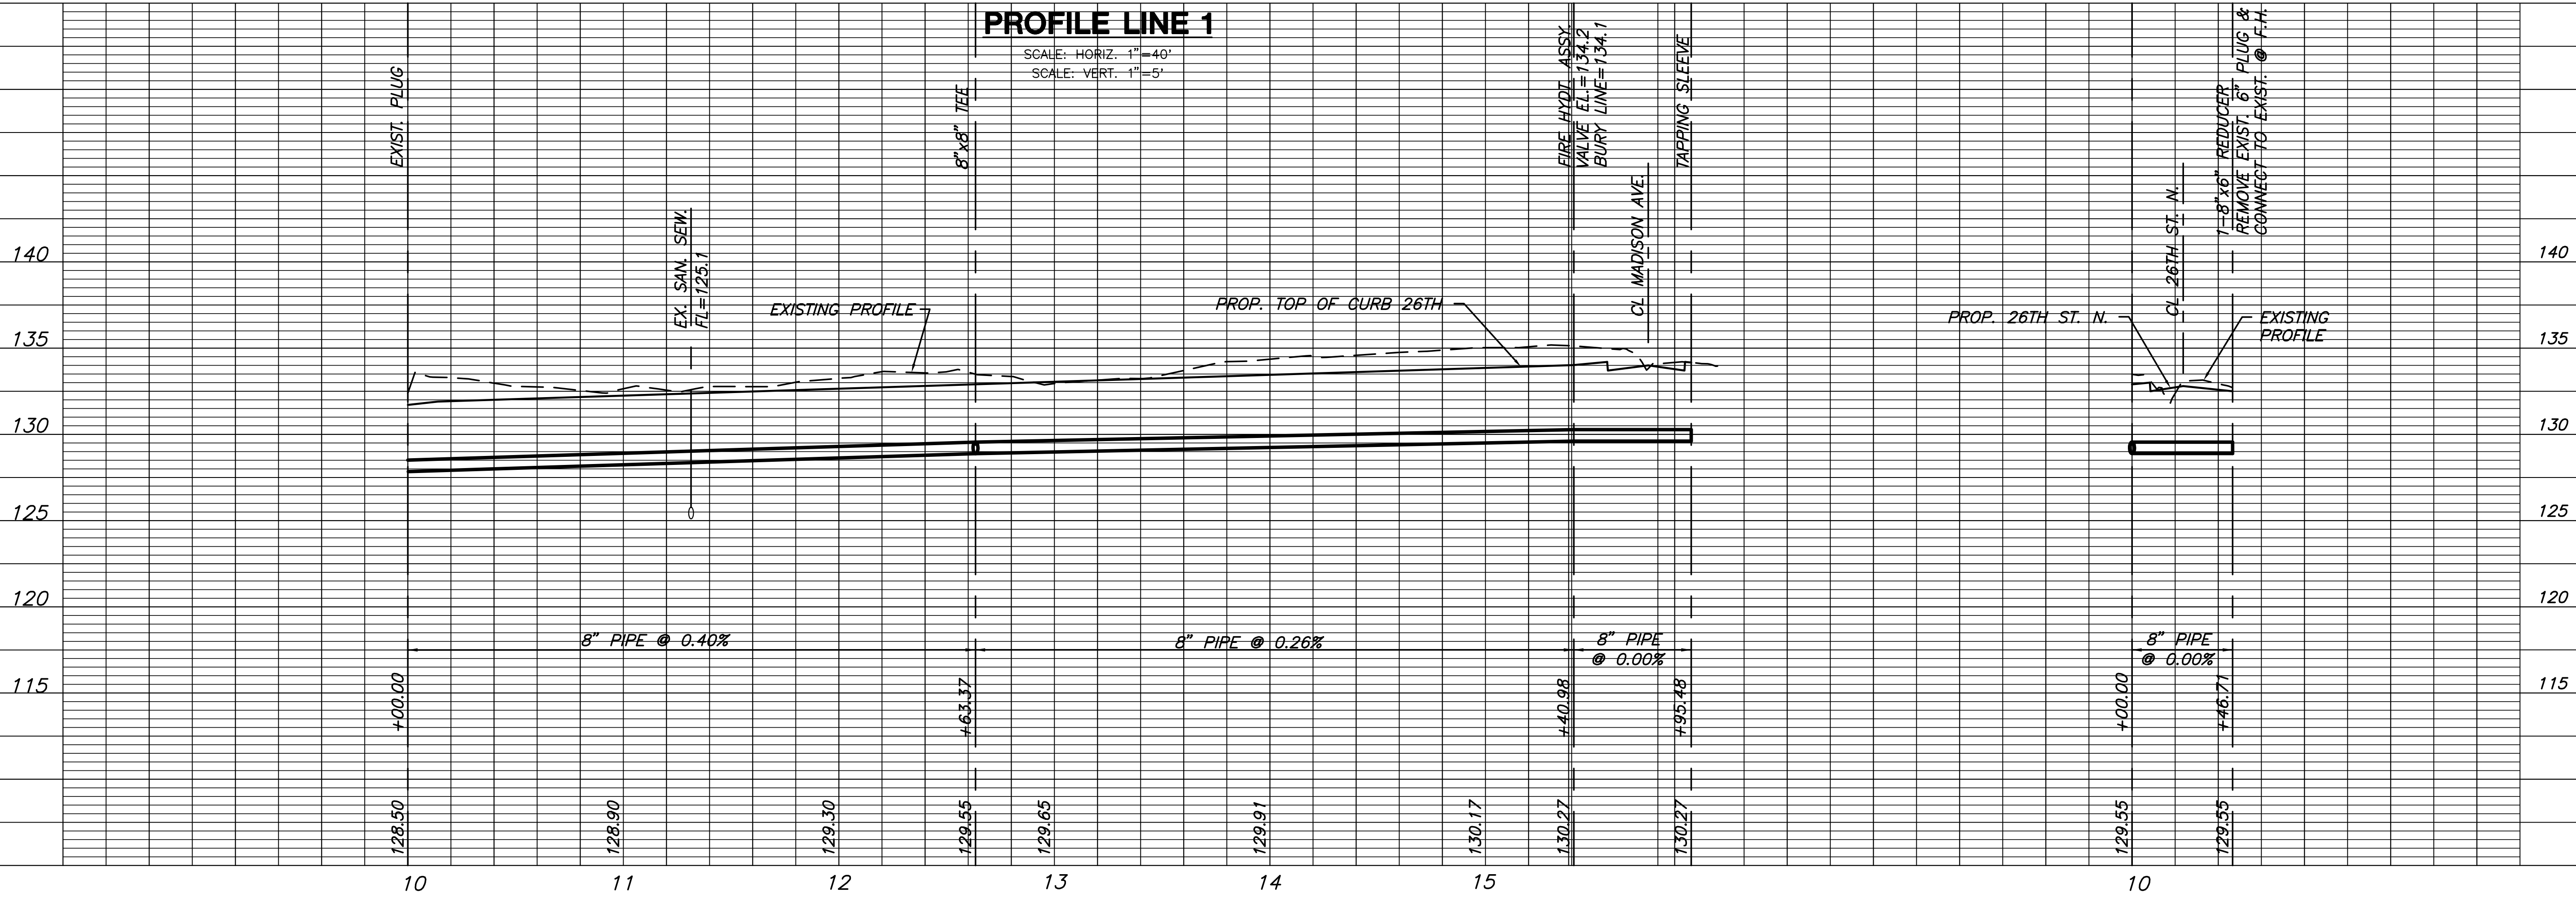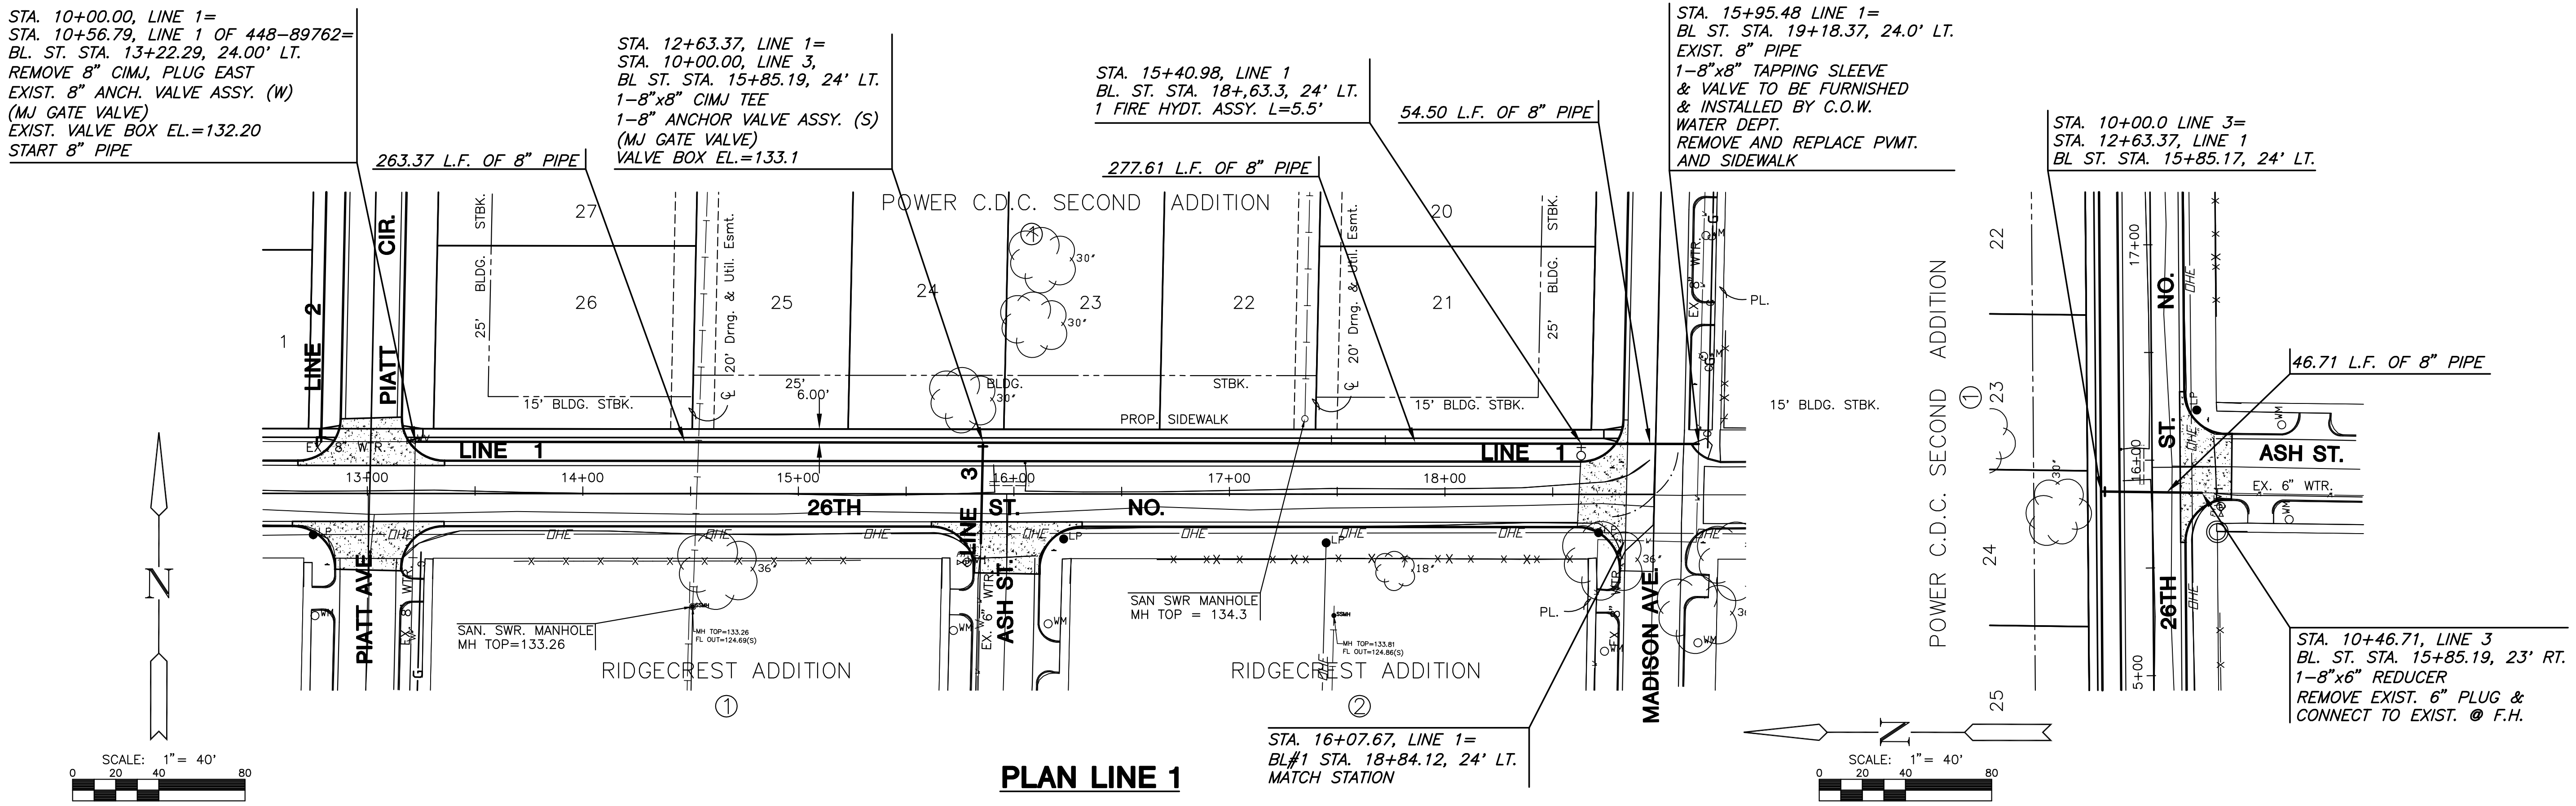

PLOTTED: Wednesday, April 16, 2008 @ 10:56AM

H:\CIVIL\02035\0308A.DWG\WTR\BIBDS\0308A41A.DWG