
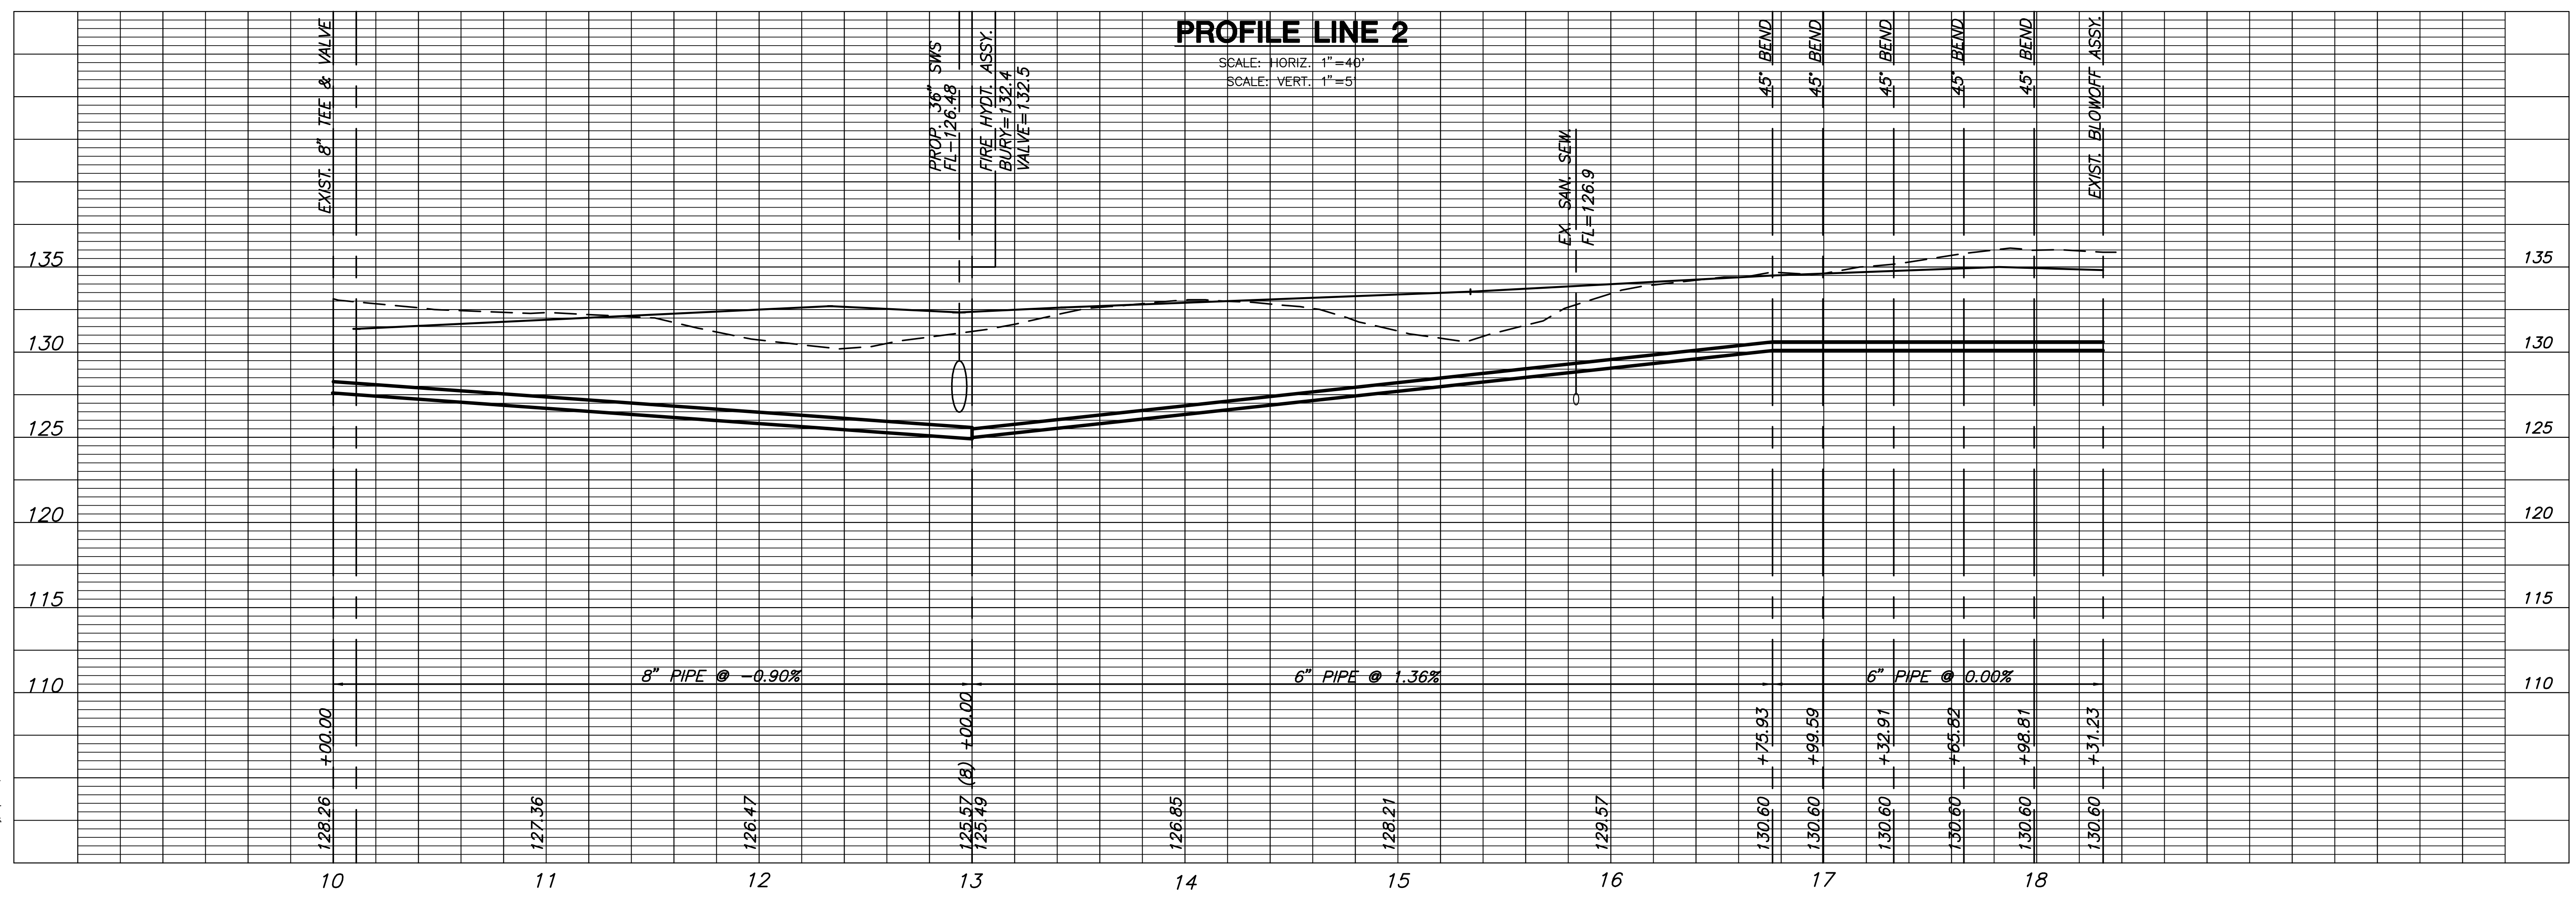


WATER DISTRIBUTION PLANS FOR  
**POWER C.D.C. THIRD ADDITION**

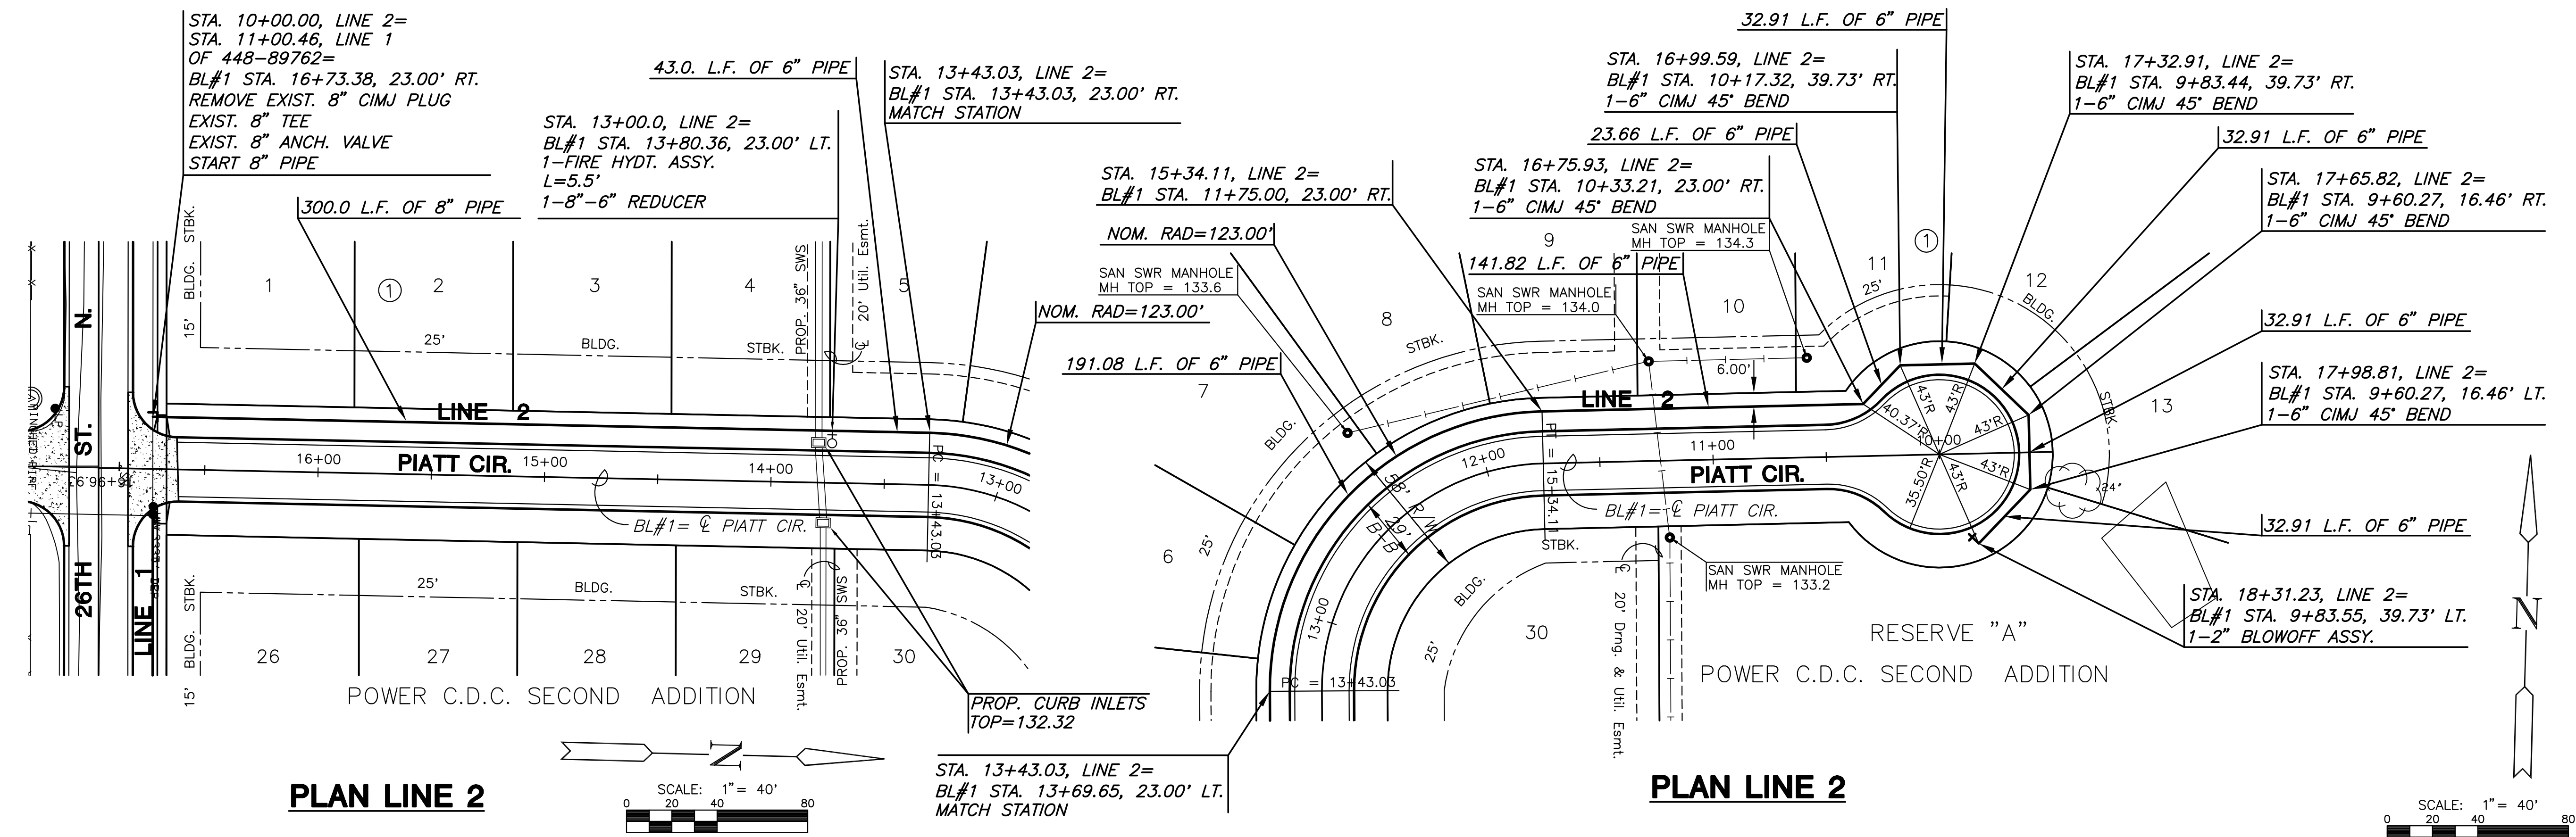

**LINE 2**  
SHEET TITLE  
448-89823  
PROJECT NUMBER

DDG  
DESIGN BY  
JTC  
DRAWN BY  
GJA  
CHECKED BY

ISSUED  
APRIL 2008  
REVISED

SHEET NO.  
4 of 11

PLOTTED: Wednesday, April 16, 2008 @ 11:26AM

H:\CIVIL\02035\0308A\DWG\WTR\BIBDS\0308A\CD2A.DWG