



**WATER DISTRIBUTION PLANS FOR
POWER C.D.C. THIRD ADDITION**

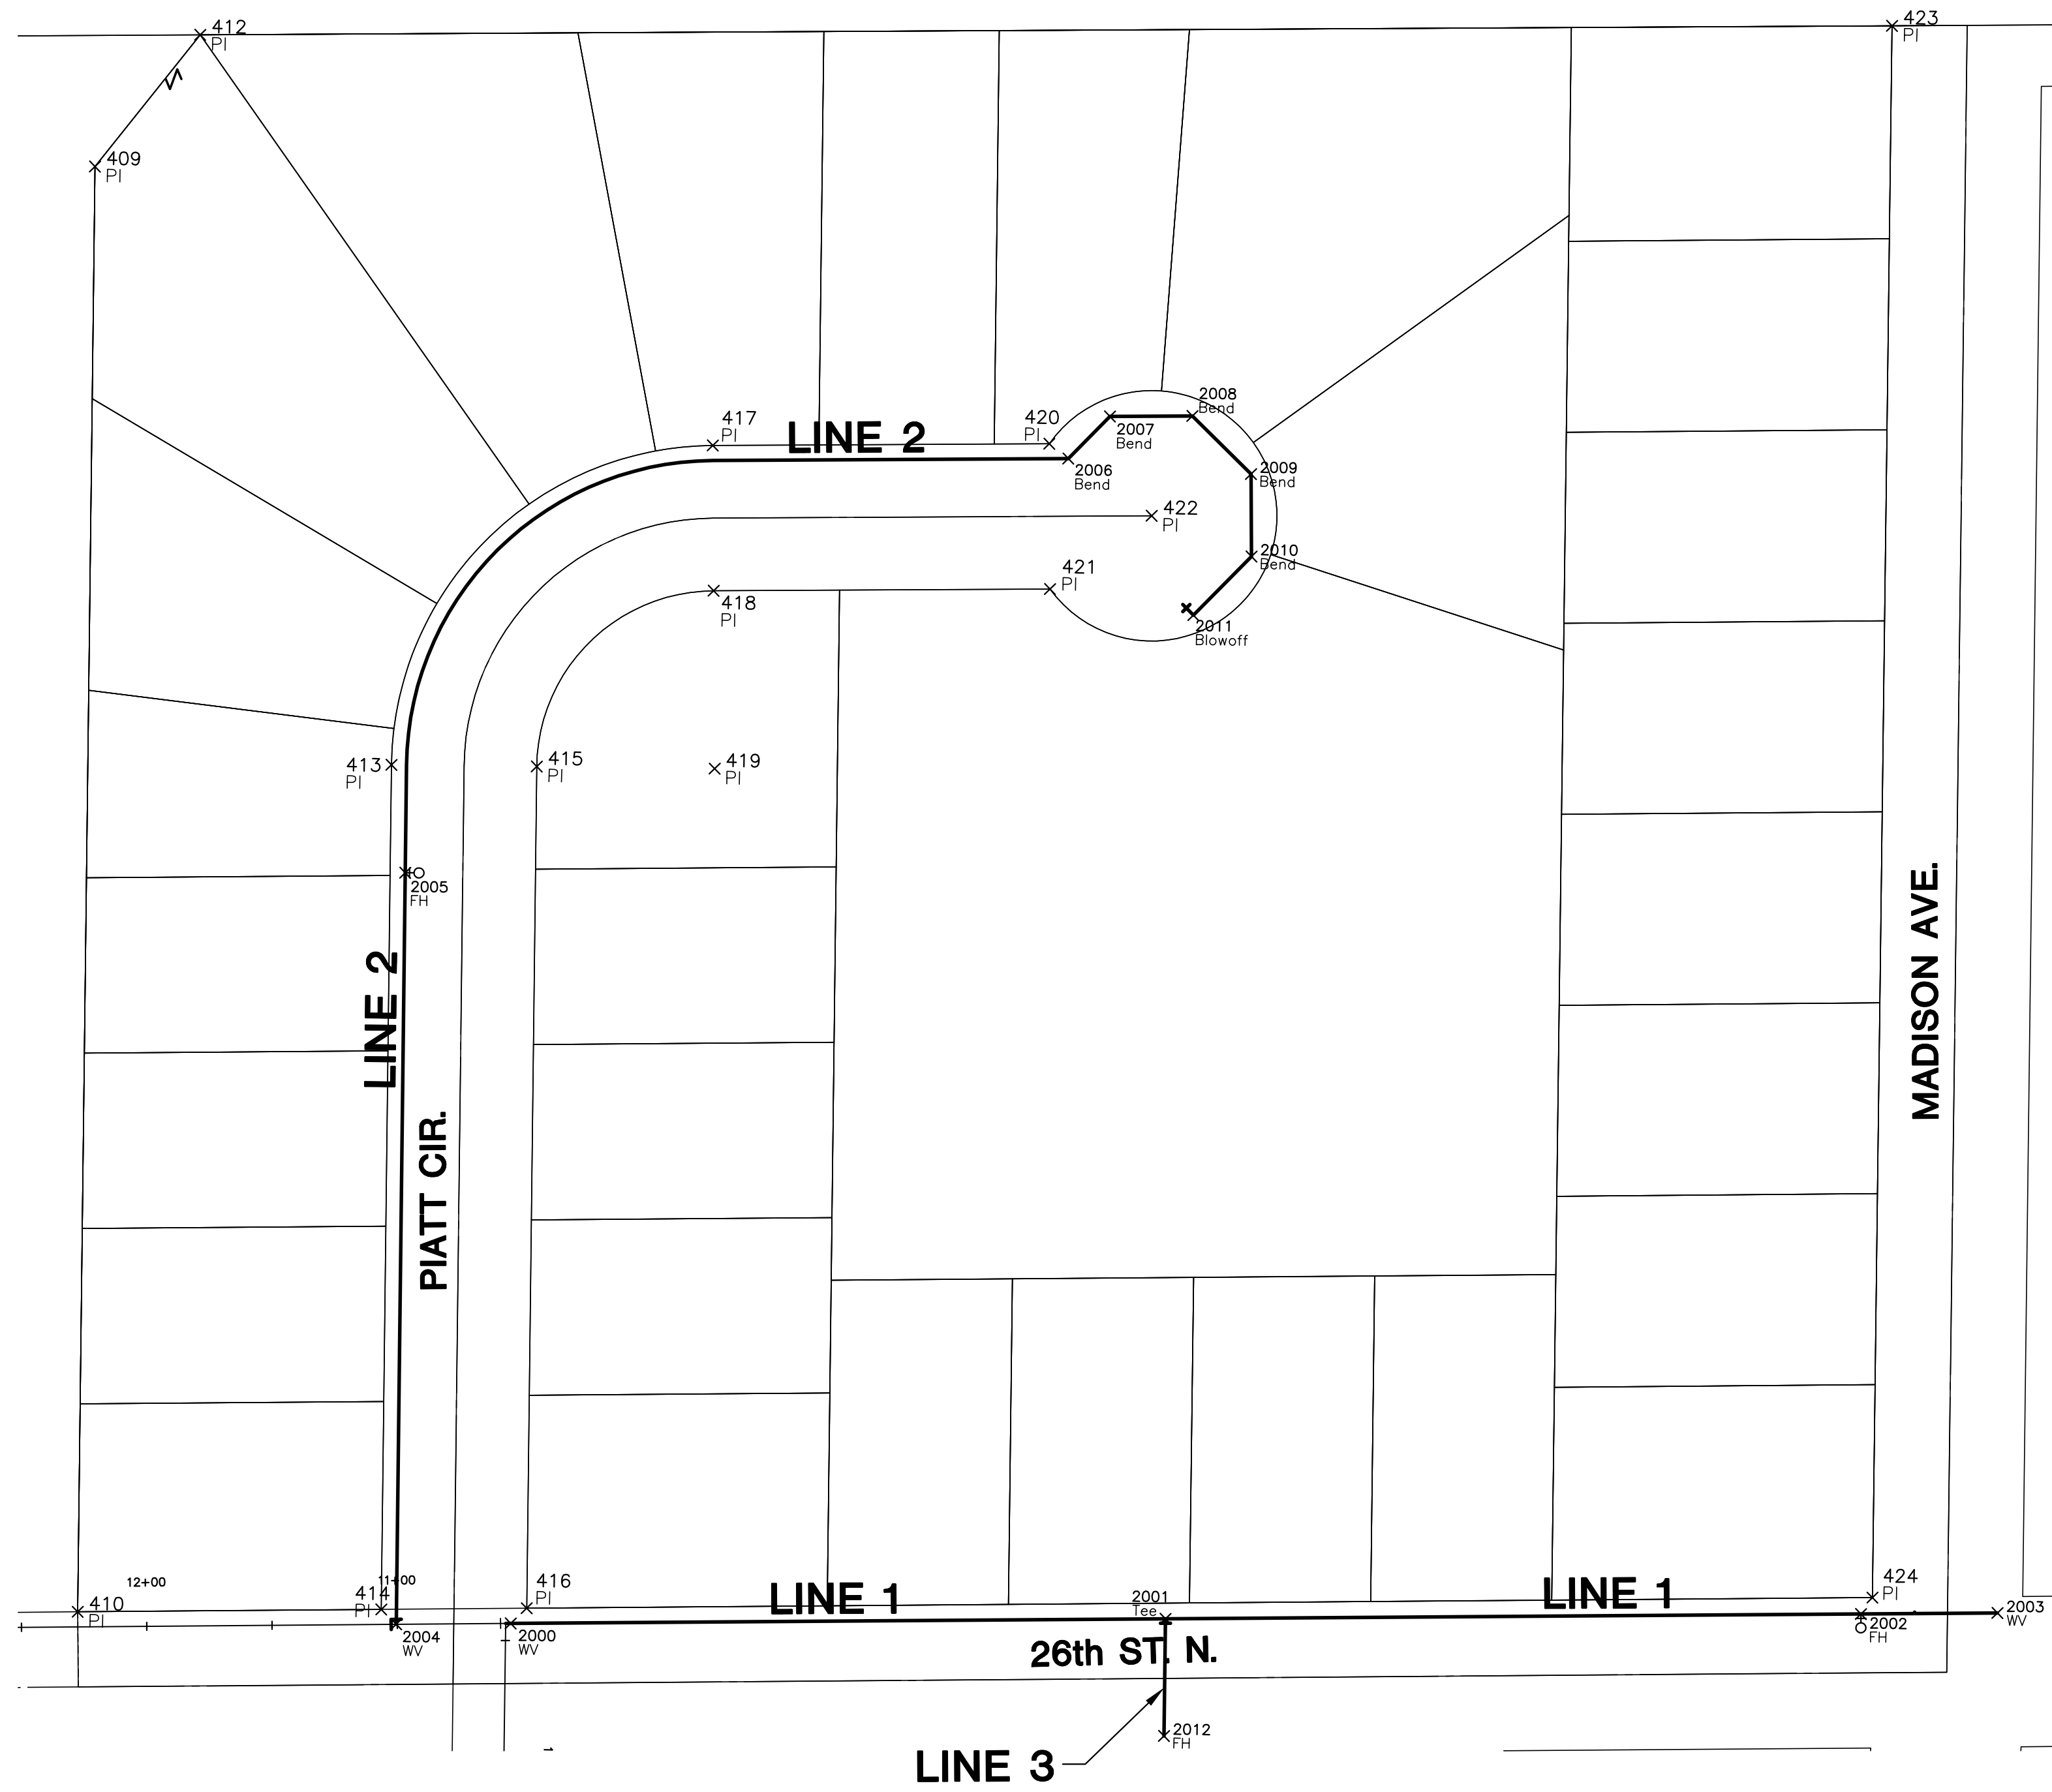

Plat Iron Points			
Point #	Northing	Easting	Description
409	1703160.98	1655842.33	PI
410	1702584.08	1655845.50	PI
411	1701892.88	1655873.71	PI
412	1703214.28	1655883.40	PI
413	1702924.30	1655964.78	PI
414	1702587.15	1655966.64	PI
415	1702924.61	1656022.78	PI
416	1702588.62	1656024.63	PI
417	1703053.97	1656090.84	PI
418	1702995.99	1656092.16	PI
419	1702925.00	1656093.78	PI
420	1703057.03	1656225.07	PI
421	1702999.05	1656226.39	PI
422	1703028.97	1656266.45	PI
423	1703229.68	1656558.46	PI
424	1702602.24	1656561.63	PI
425	1703244.27	1657198.00	PI
426	1701925.86	1657204.66	PI

Water Points			
Point #	Northing	Easting	Description
2000	1702582.46	1656018.33	WV
2001	1702588.84	1656279.61	Tee
2002	1702595.62	1656557.14	FH
2003	1702596.95	1656611.62	WV
2004	1702581.30	1655972.67	WV
2005	1702881.29	1655971.02	FH
2006	1703051.21	1656232.76	Bend
2007	1703068.31	1656249.10	Bend
2008	1703069.06	1656282.00	Bend
2009	1703046.33	1656305.79	Bend
2010	1703013.43	1656306.54	Bend
2011	1702989.63	1656283.81	Blowoff
2012	1702542.13	1656279.87	FH

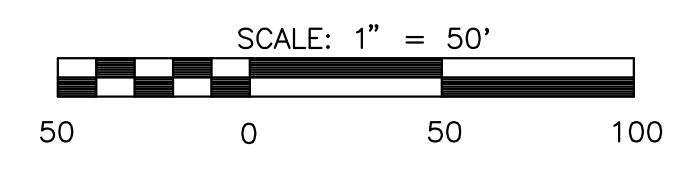

BUBBLE MAP
SHEET TITLE
448-89823
PROJECT NUMBER

DESIGN BY **JTC**
DRAWN BY **DDG**
CHECKED BY **GJA**

ISSUED **APRIL 2008**
REVISED

SHEET NO.
10 of 11