



CAUTION: CONTRACTOR SHALL COORDINATE WITH WESTAR, AT&T AND COX COMMUNICATIONS WHEN CONNECTING TO EXISTING MANHOLE.

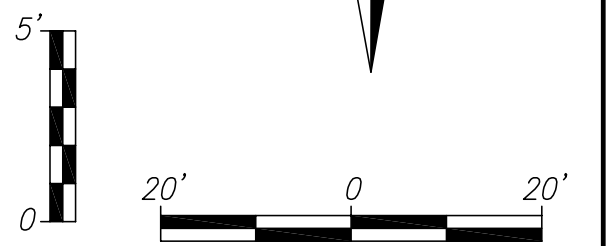

Russell & Bohm, P.A.
 Engineering, Surveying, Land Planning
 604 Main St.
 Wichita, Kansas 67203
 (316) 264-4000
 www.russellbohm.com

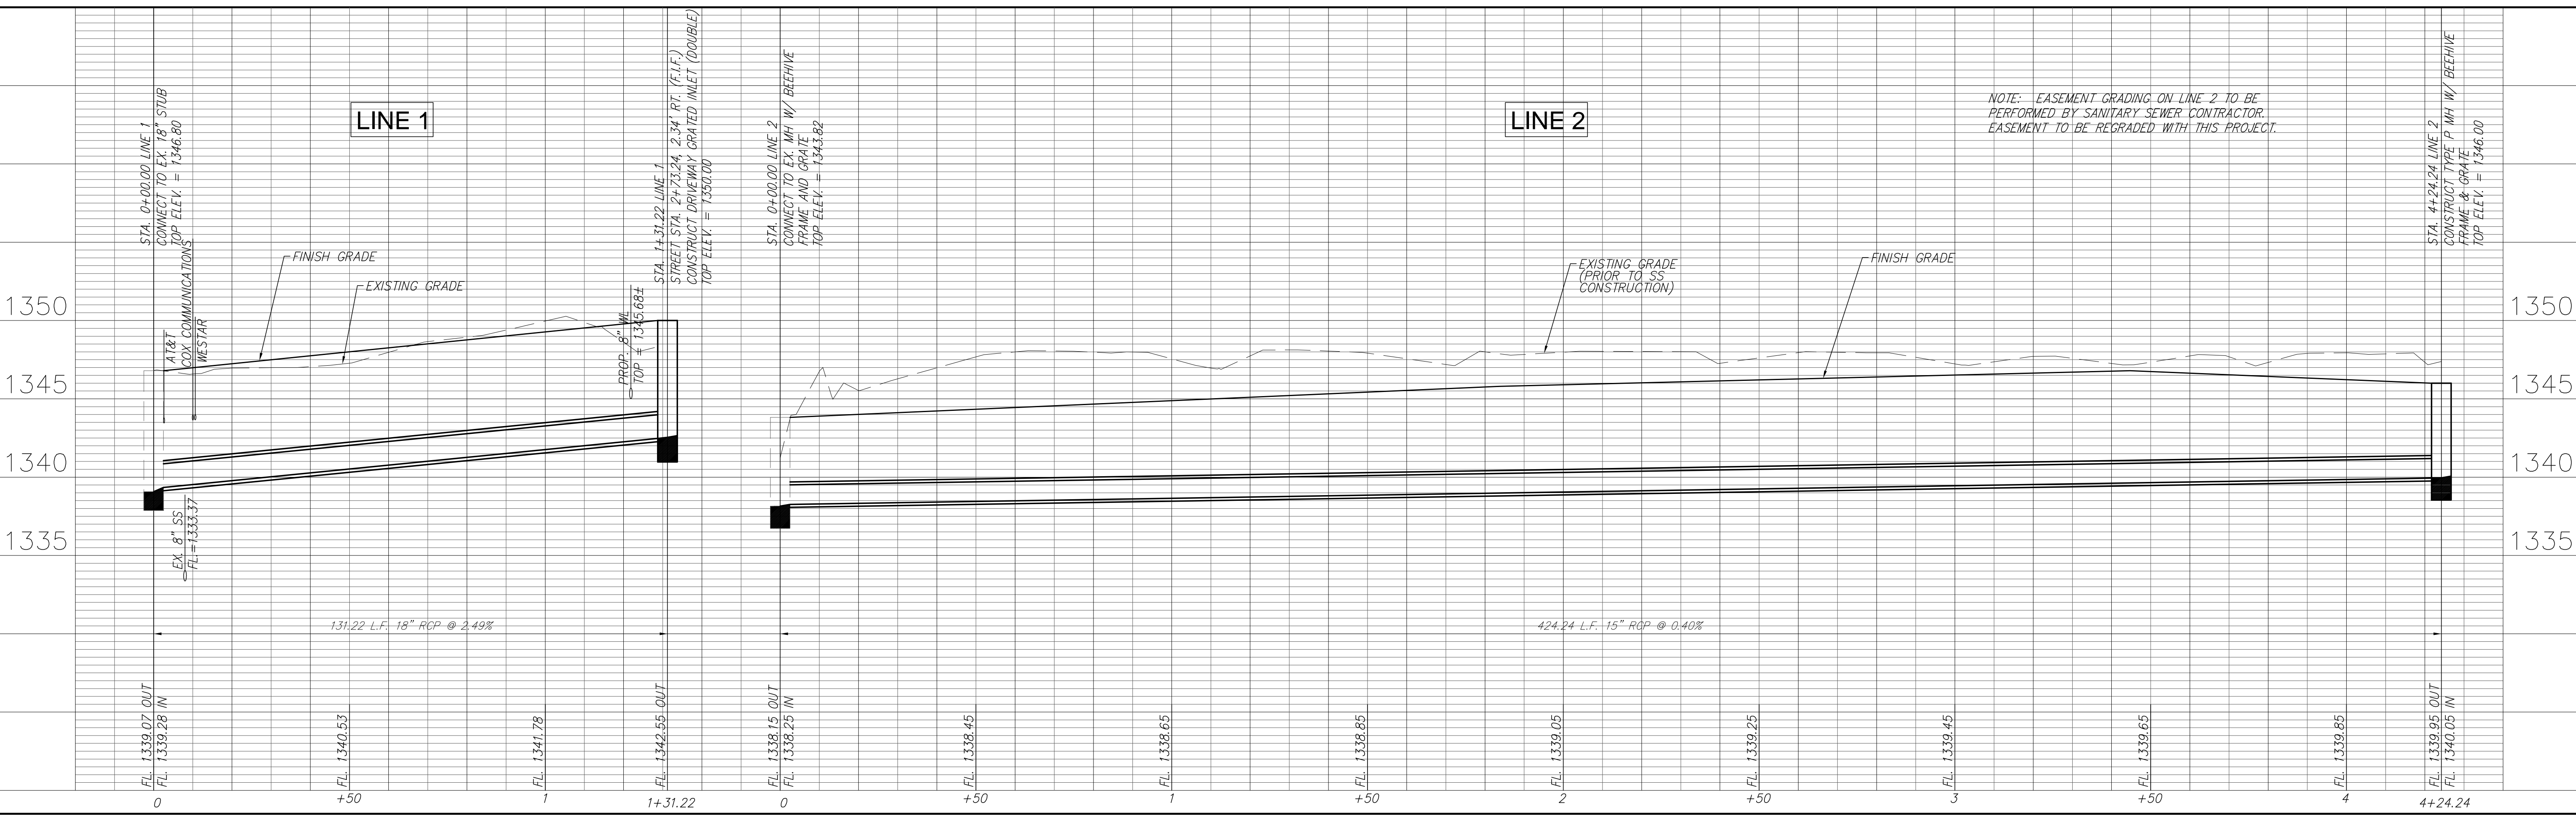

PROJECT NUMBER 472-84690	DESIGN KWL	DRAWN MLP	REVISION
DRAWING FILE PAVING [SWS 1-2]	UTILITY	DATE Apr. 16, 2008	REVIEW
SIERRA HILLS PHASE 3			
STORM SEWER PLAN & PROFILE			
WICHITA KANSAS			
RB JOB 3130F	SHEET 5		24