
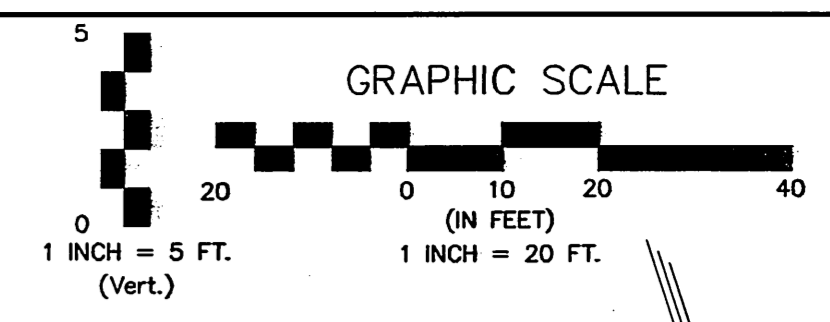
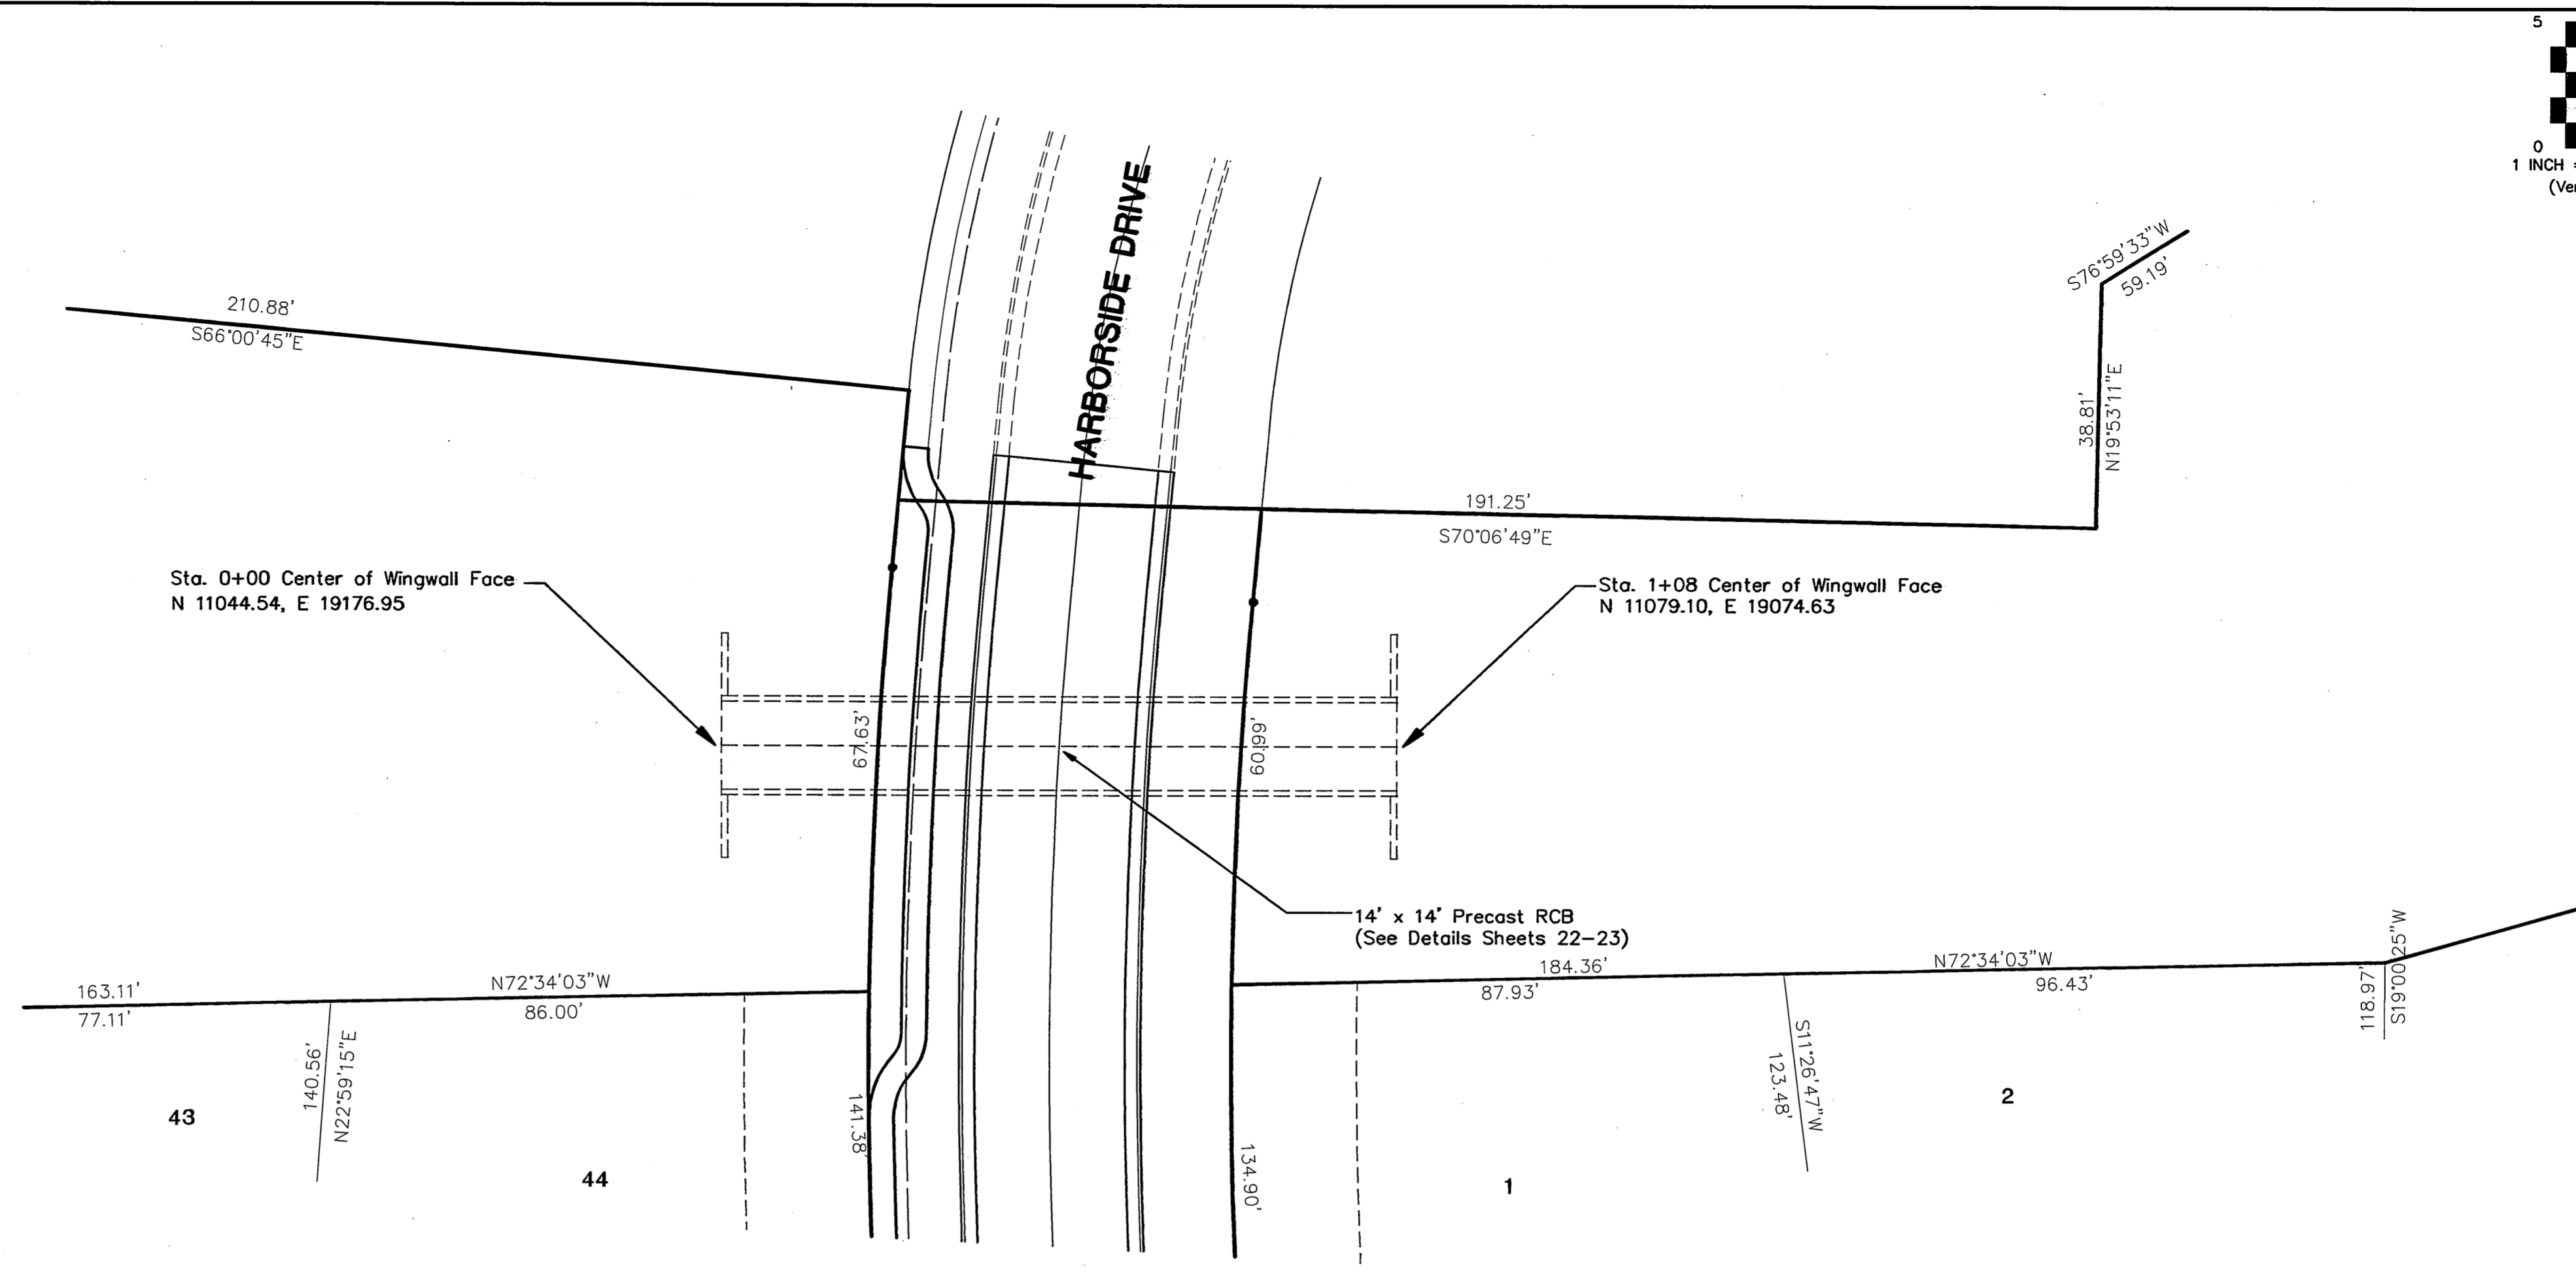


SHT. SW04

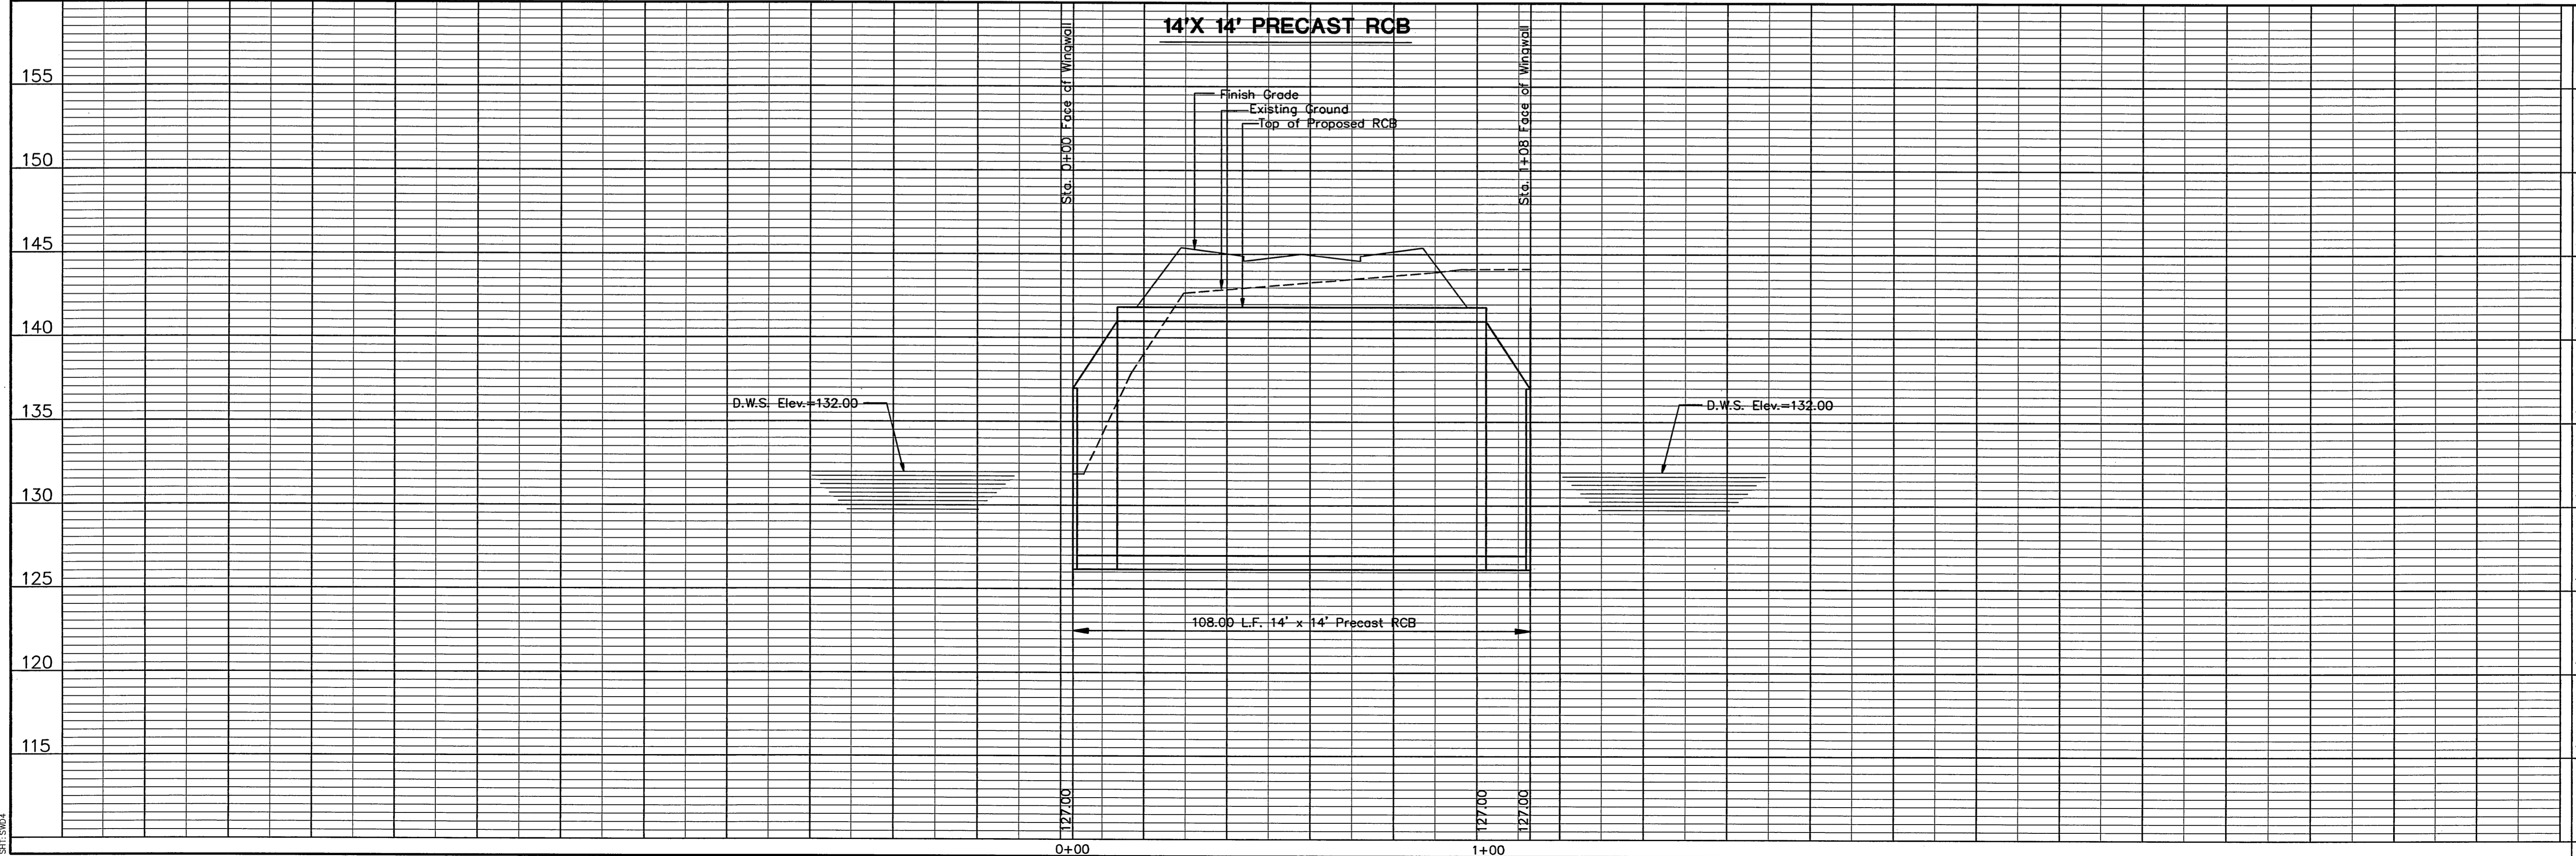

<p><b>FINAL</b></p> <p>Designed By: G. Miles                  Drawn By: S. Schmidt                  Pce Job No.: 1565B                  Date: June 1998</p>		<p><b>POE &amp; ASSOCIATES OF KANSAS, INC.</b>                  CONSULTING ENGINEERS                  3940 E. Central, Suite 200 Wichita, KS 67208 316/855-4114 Fax 316/855-4444</p>	
<p>MOORINGS NORTH ADDITION                  14' X 14' PRECAST RCB</p>		<p><b>CITY OF WICHITA, KANSAS</b>                  MICHAEL E. LINDERBAK, P.E. - CITY ENGINEER                  Project No. 468-82777</p>	
No.	By	Approved	Revision