


70 65 60 55 50 45 40 35 30 25 20 15 10 5 0 5 10 15 20 25 30 35 40 45 50 55 60 65 70 75 80

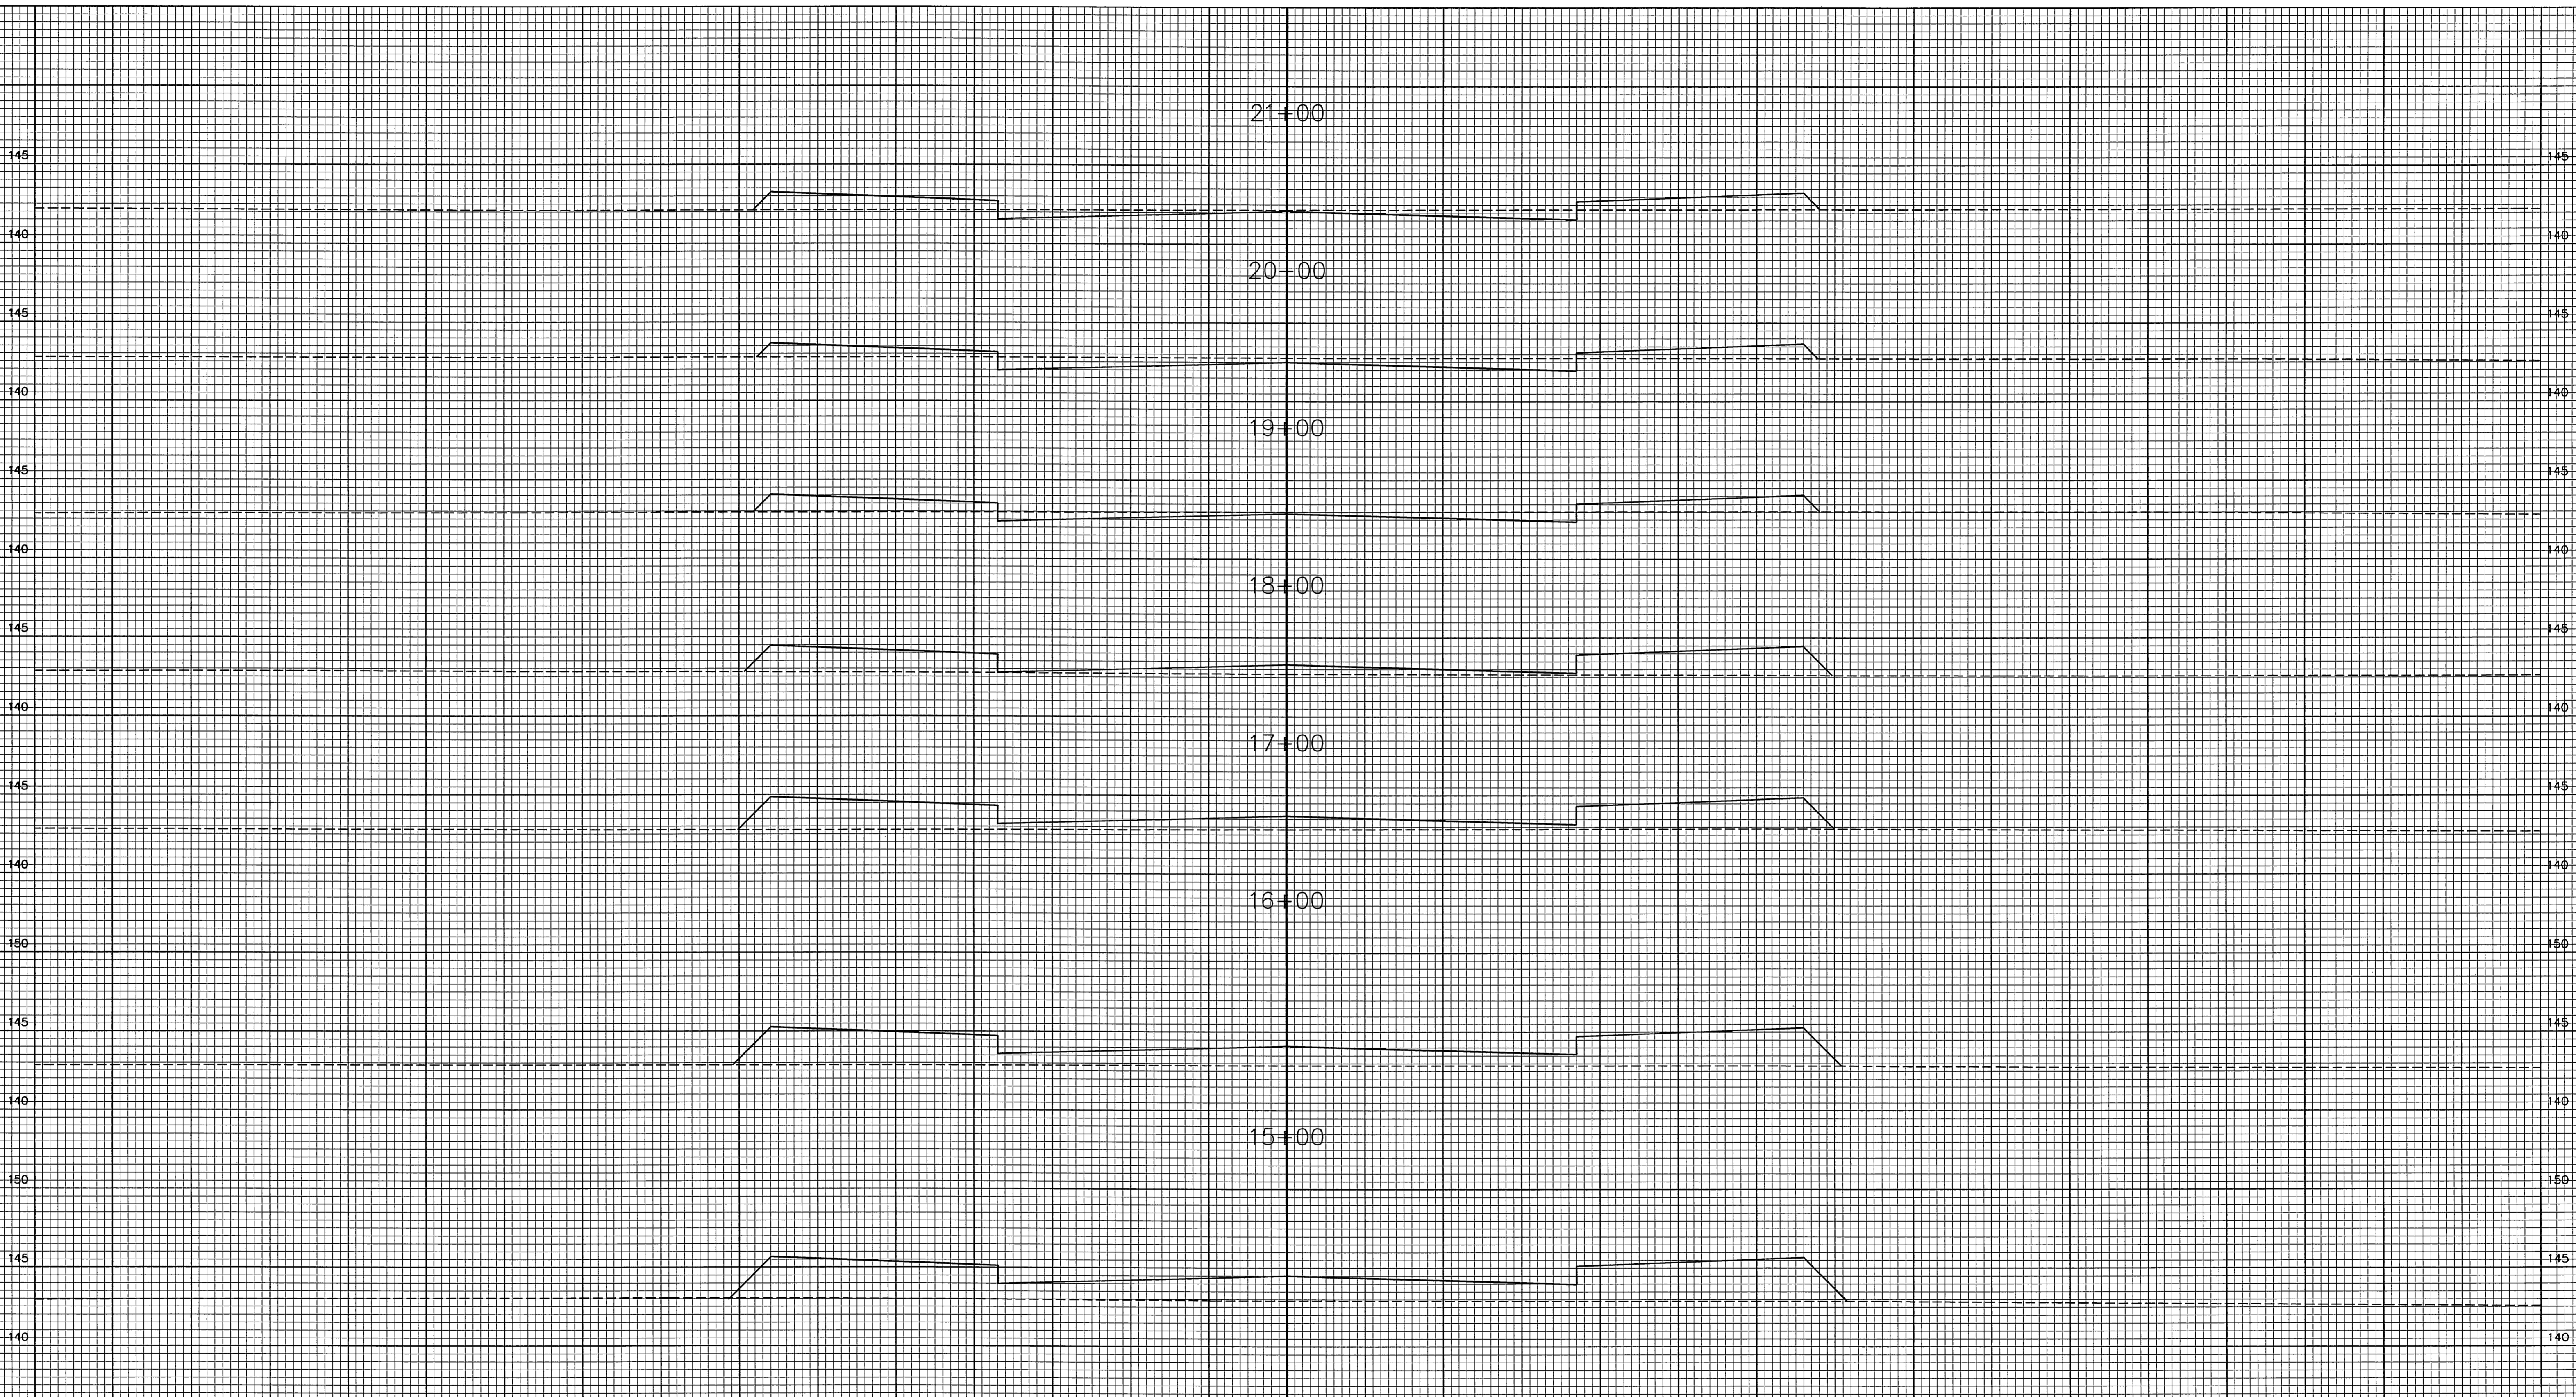

70 65 60 55 50 45 40 35 30 25 20 15 10 5 0 5 10 15 20 25 30 35 40 45 50 55

POE & ASSOCIATES OF KANSAS, INC. Consulting Engineers 5940 E. Central Suite 200 ■ Wichita KS 67208 ■ 316/685-4114	
ENGINEER : G. Miles	<b>CROSS SECTIONS—SANDKEY DRIVE MOORINGS NORTH ADDITION CITY OF WICHITA, KANSAS</b>
ENG. TECH. :	
CAD TECH. : S. Schmidt	
DATE : June 1998	
SHEET 30 OF 48	PROJECT NO. 468-82879 INDEX CODE 764654

F:\APPS\DCAP\5666\base.dwg Tue Jun 30 14:47:42 1998 Steve Schmidt