


F:\APPS\DCAP\5659\base.dwg Tue Jun 30 14:47:57 1998 Steve Schmidt

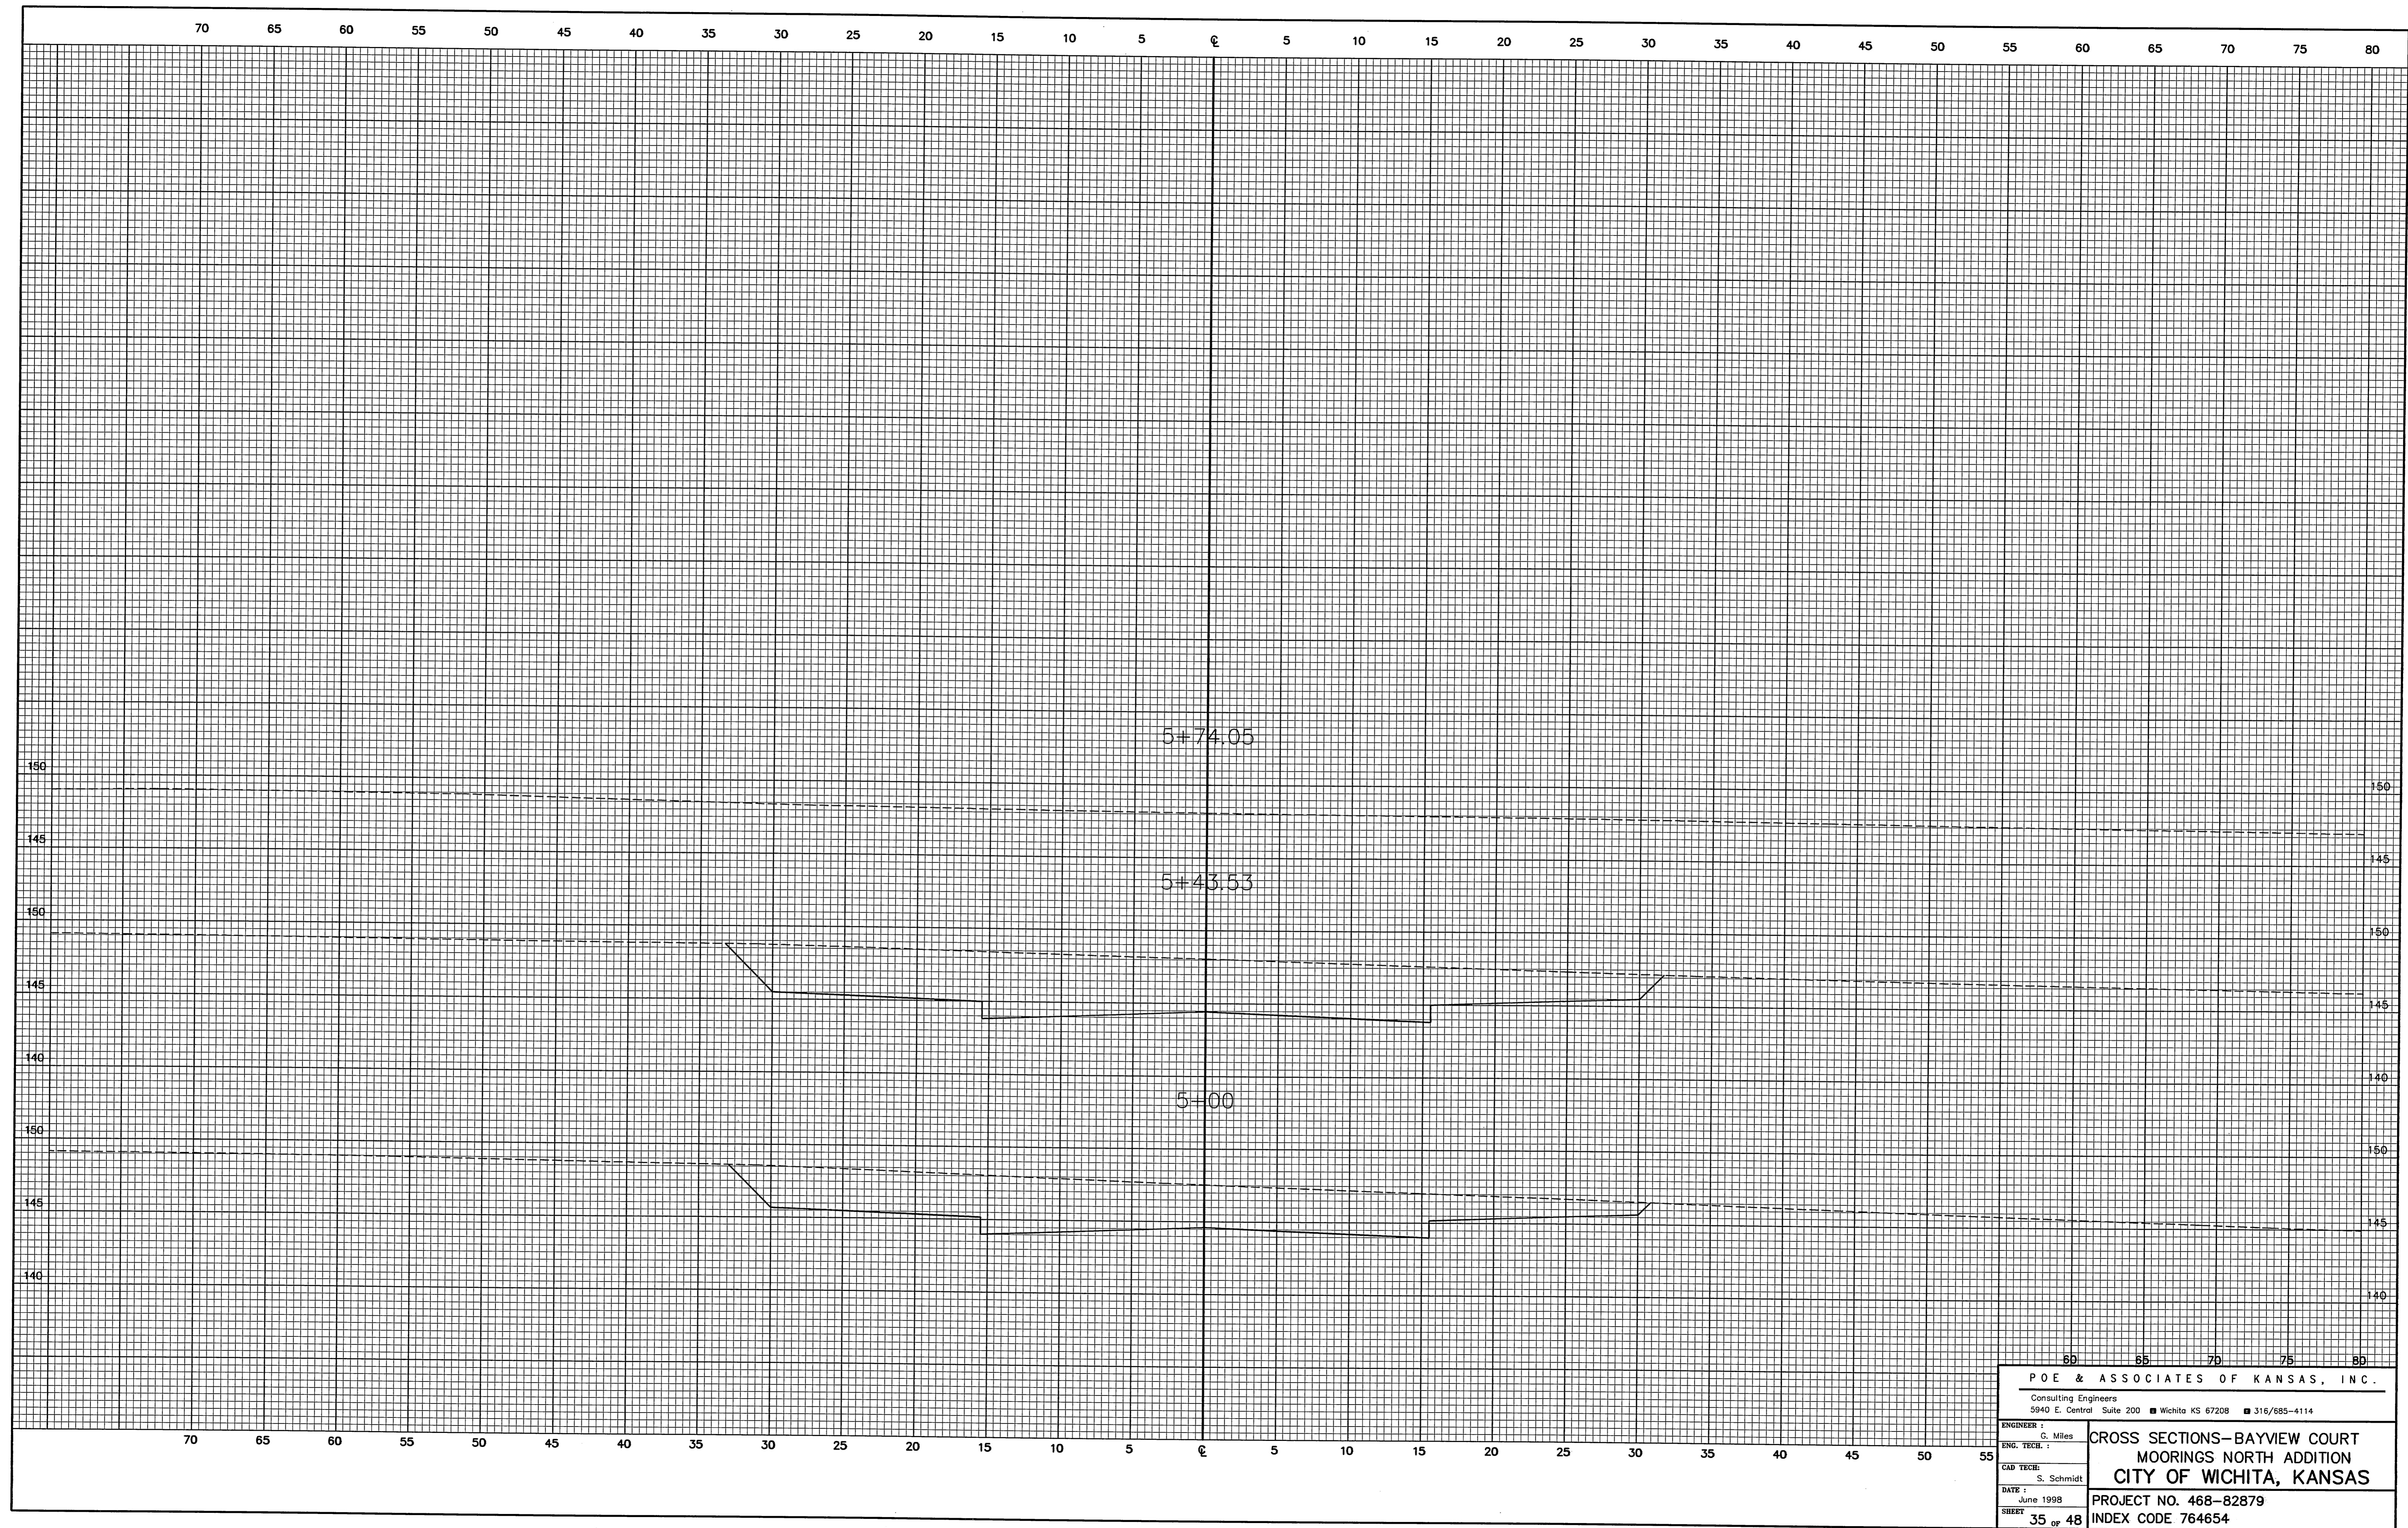

P O E & ASSOCIATES OF KANSAS, INC.	
Consulting Engineers 5940 E. Central Suite 200 ■ Wichita KS 67208 ■ 316/685-4114	
ENGINEER : G. Miles	CROSS SECTIONS—BAYVIEW COURT MOORINGS NORTH ADDITION CITY OF WICHITA, KANSAS
ENG. TECH. :	
CAD TECH: S. Schmidt	
DATE : June 1998	
SHEET 35 OF 48	
PROJECT NO. 468-82879 INDEX CODE 764654	