
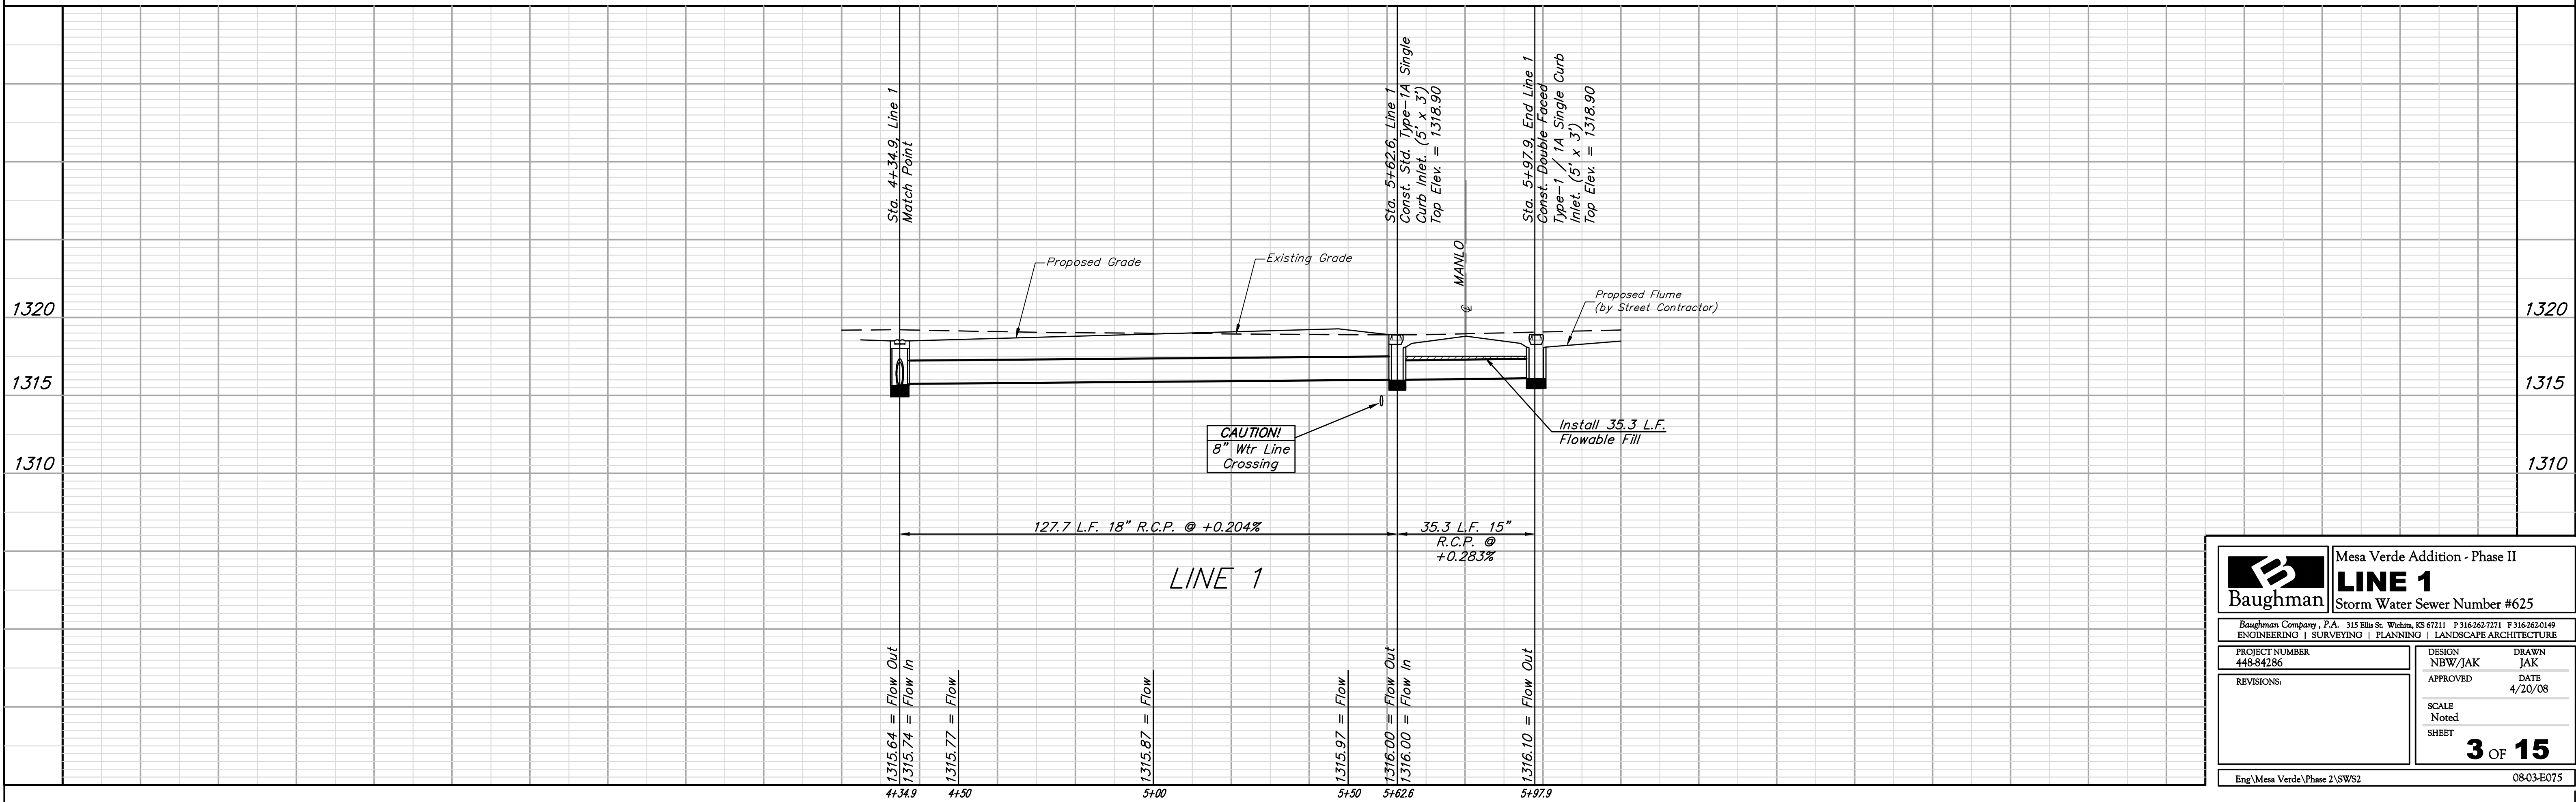


BENCHMARK:
 BM # 1 - City of Wichita Disc in the Northwest Corner of 37th Street North and Womer Elev. = 1324.06 MSL
 BM # 2 - "C" Cut on the Top of Curb in the NE Corner of the Parking Lot for The Word of Life Church at 37th Street North & Meridian. Elev. = 1323.11 MSL
 BM # 3 - RR Spike in the East Face of Light Pole at the Southwest Corner of 34th Street North & Meridian. Elev. = 1320.32 MSL

MESA VERDE ADDITION

SCALE:
 1" = 20' HORIZONTAL
 1" = 5' VERTICAL
 • = IRON

"BIG DITCH"
 CHISHOLM CREEK DIVERSION

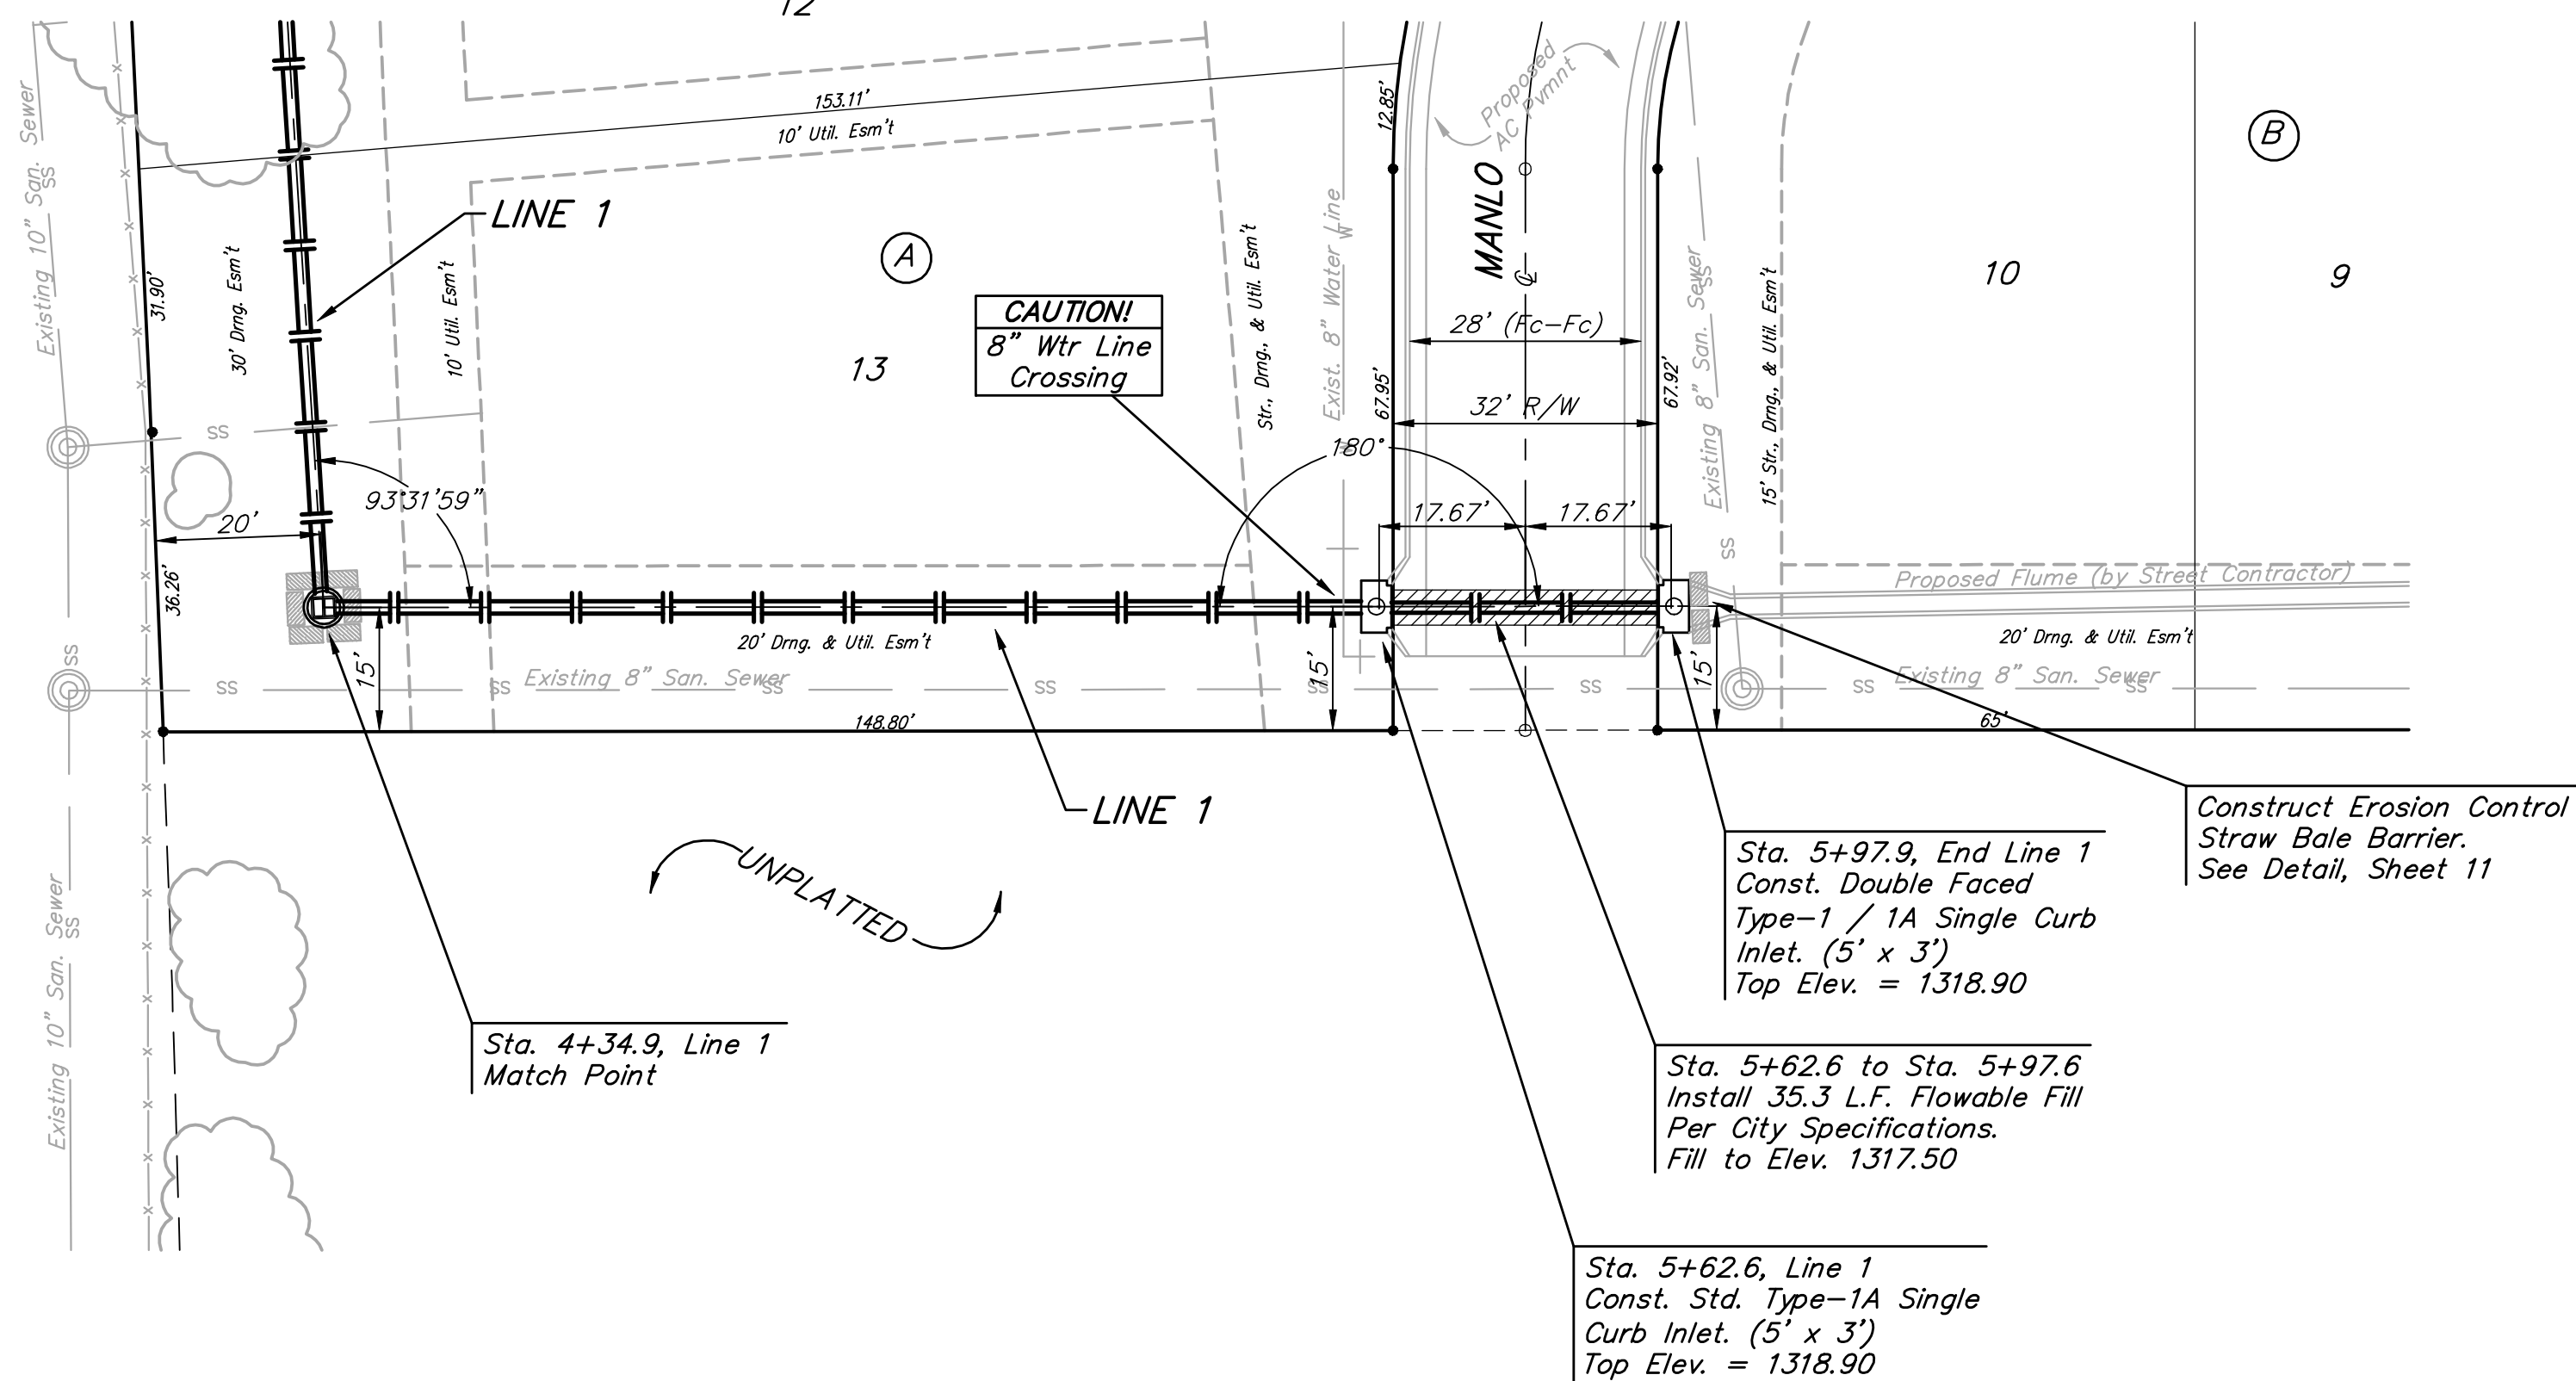

	Mesa Verde Addition - Phase II	
	LINE 1	
Storm Water Sewer Number #625		
<small>Baughman Company, P.A. 315 Ellis St. Wichita, KS 67211 P 316-262-7271 F 316-262-0149 ENGINEERING SURVEYING PLANNING LANDSCAPE ARCHITECTURE</small>		
PROJECT NUMBER 448-84286	DESIGN NBW/JAK	DRAWN JAK
REVISIONS:	APPROVED	DATE 4/20/08
SCALE Noted		SHEET 3 OF 15
<small>Eng\Mesa Verde\Phase 2\SWS2</small>		<small>08-03-E075</small>