



BENCHMARKS:
 135th St. W. & Pawnee—
 City of Wichita Benchmark
 Disc on SW Corner of
 Concrete Base of High Line
 Pole.
 Elev. = 1359.65 NGVD29



119th St. W. & Pawnee—
 City of Wichita Benchmark
 Disc 0.5 miles S of Kellogg.
 42.2' E of centerline & 6.4'
 S of Power Pole.
 Elev. = 1332.09 MSL

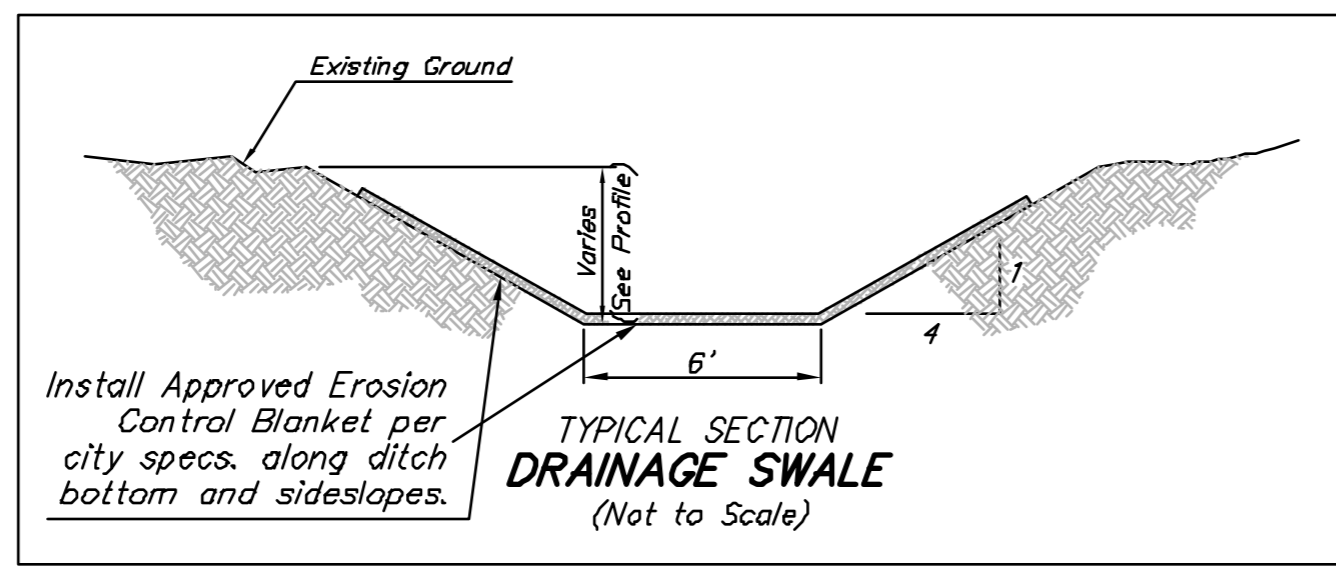

Scale: 1" = 20' Horizontal
 1" = 5' Vertical
 ● = Iron

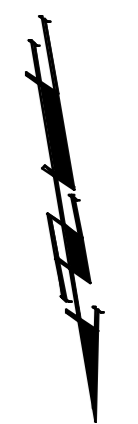

Sta. 4+70.71, Line 1
 Begin Construction of 36"
 R.C.P. w/ End Section
 17 S.Y. Light Stone Rip Rap
 14 S.Y. 5"x9" Crushed Rip Rap
 Match Point

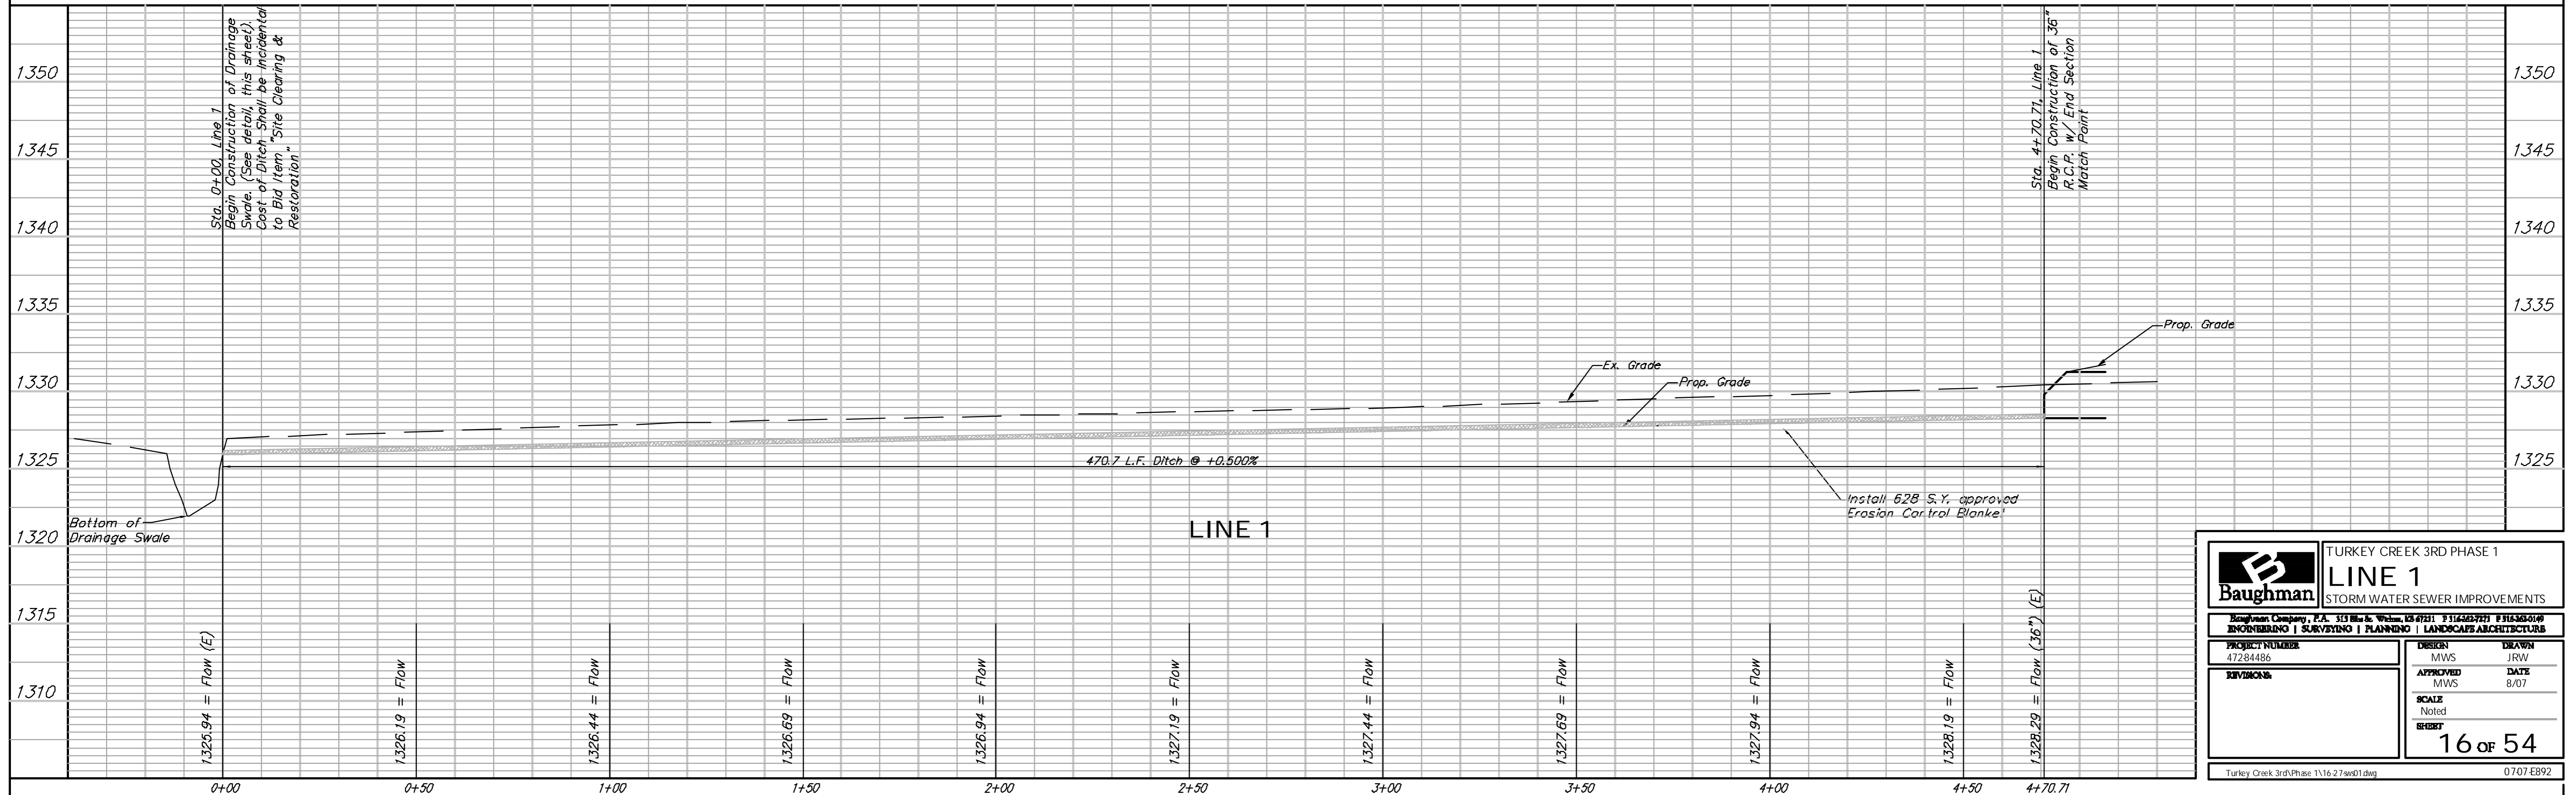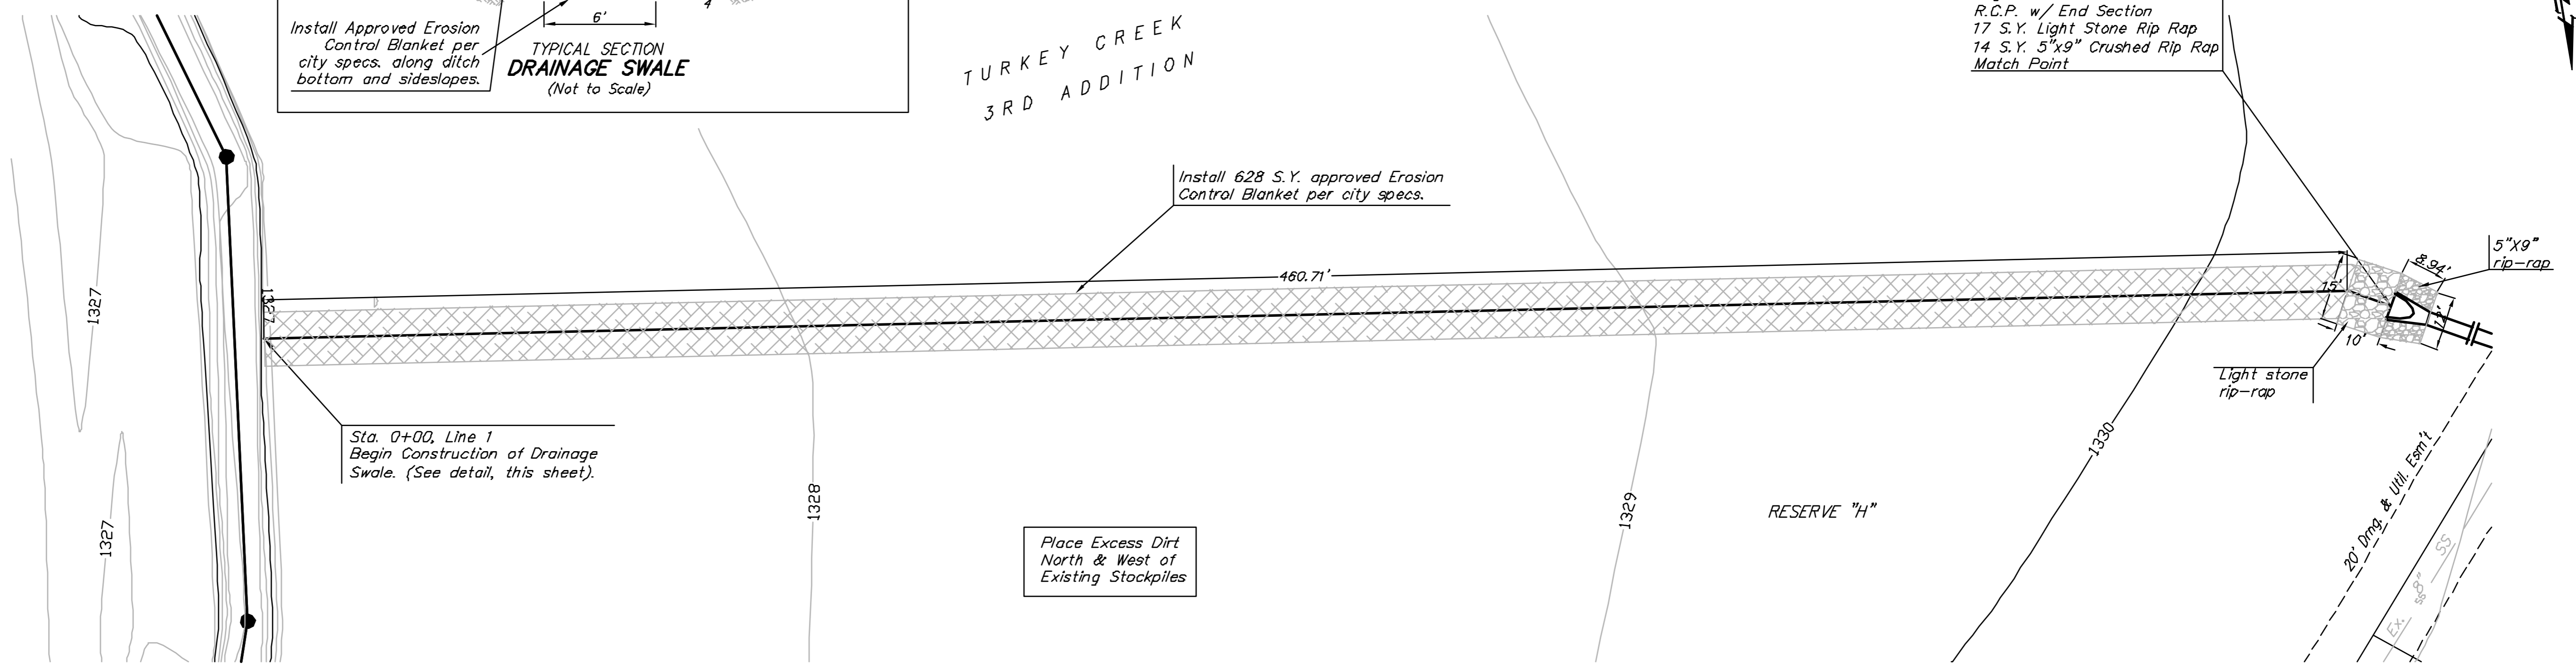

		TURKEY CREEK 3RD PHASE 1	
		LINE 1	
PROJECT NUMBER		DESIGN	
47284486		MWS	
REVISES		DRAWN	
		JRW	
		DATE	
		8/07	
		SCALE	
		Noted	
		SECRET	
		16 of 54	
Turkey Creek 3rdPhase 1\16-27aw01.dwg		0707 EB92	