


BENCHMARKS:
 135th St. W. & Pawnee—
 City of Wichita Benchmark Disc on
 SW Corner of Concrete Base of
 High Line Pole.
 Elev. = 1359.65 NGVD29

119th St. W. & Pawnee—
 City of Wichita Benchmark Disc
 0.5 miles S of Kellogg, 42.2' E of
 centerline & 6.4' S of Power Pole.
 Elev. = 1332.09 MSL

Scale: 1" = 20' Horizontal
 1" = 5' Vertical
 ● = Iron

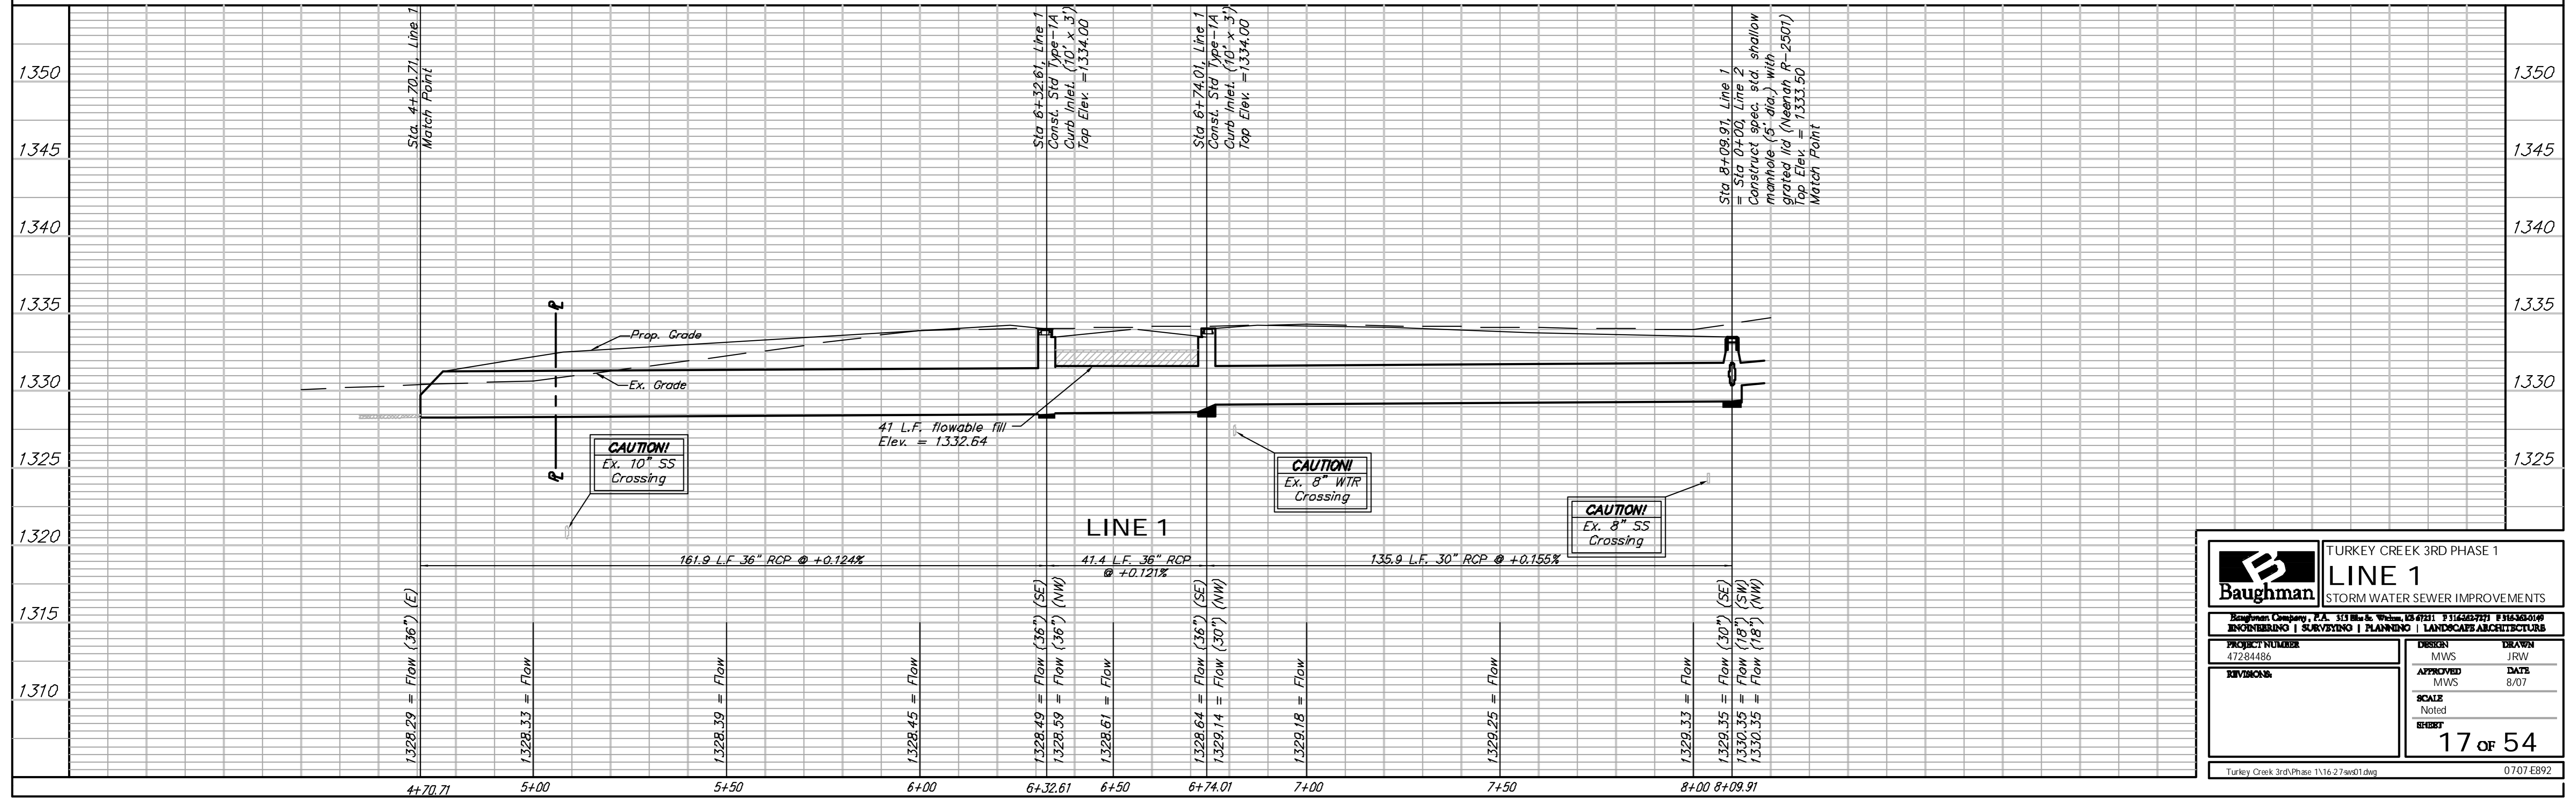

Baughman		TURKEY CREEK 3RD PHASE 1	
		LINE 1	
		STORM WATER SEWER IMPROVEMENTS	
Baughman Company, P.A. 313 Main St., Wichita, KS 67202 P: 316.262.7771 F: 316.262.0100			
ENGINEERING SURVEYING PLANNING LANDSCAPE ARCHITECTURE			
PROJECT NUMBER 47284486	DESIGN MWS	DRAWN JRW	DATE 8/07
REVISIONS	APPROVED MWS	SCALE Noted	SECRET
17 of 54			
Turkey Creek 3rdPhase 1\16-27aw01.dwg			0707.EB92