
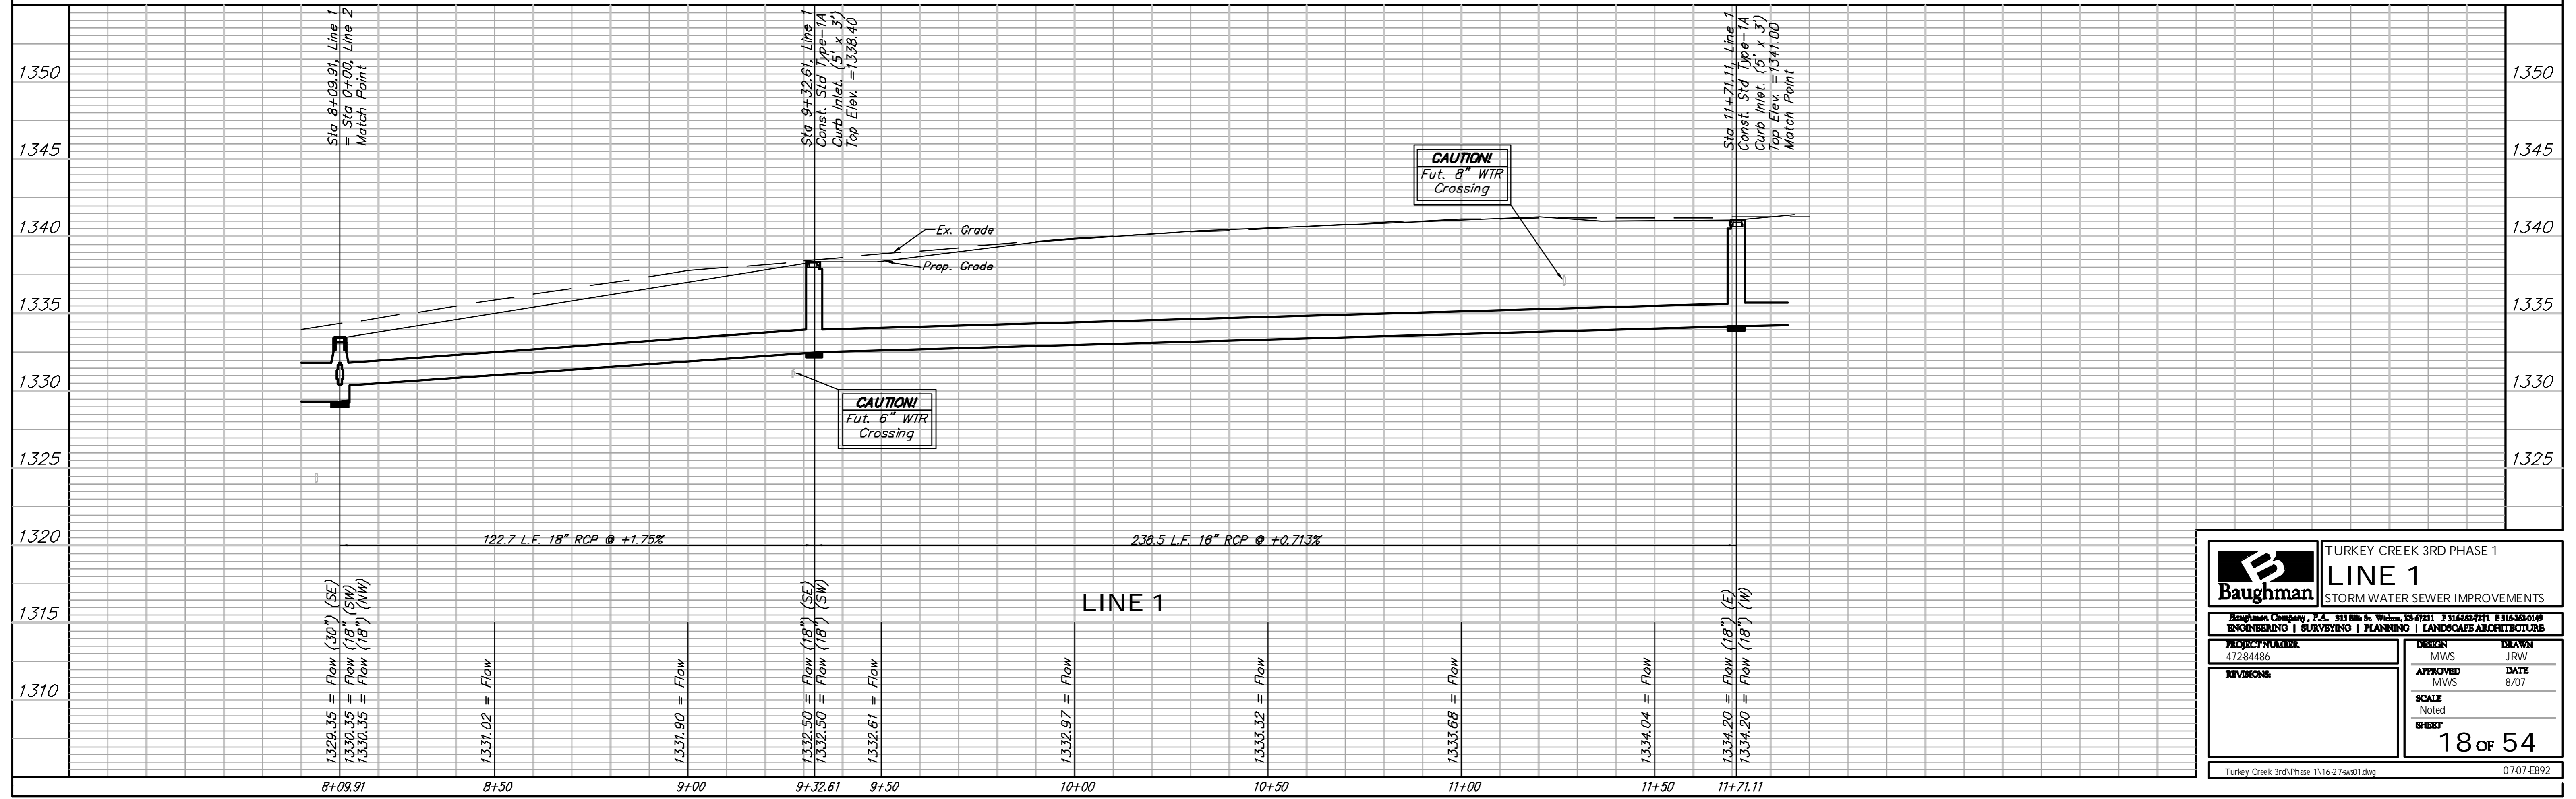


**BENCHMARKS:**  
 135th St. W. & Pawnee—  
 City of Wichita Benchmark Disc on  
 SW Corner of Concrete Base of  
 High Line Pole.  
 Elev. = 1359.65 NGVD29

119th St. W. & Pawnee—  
 City of Wichita Benchmark Disc  
 0.5 miles S of Kellogg, 42.2' E of  
 centerline & 6.4' S of Power Pole.  
 Elev. = 1332.09 MSL

Scale: 1" = 20' Horizontal  
 1" = 5' Vertical  
 ● = Iron

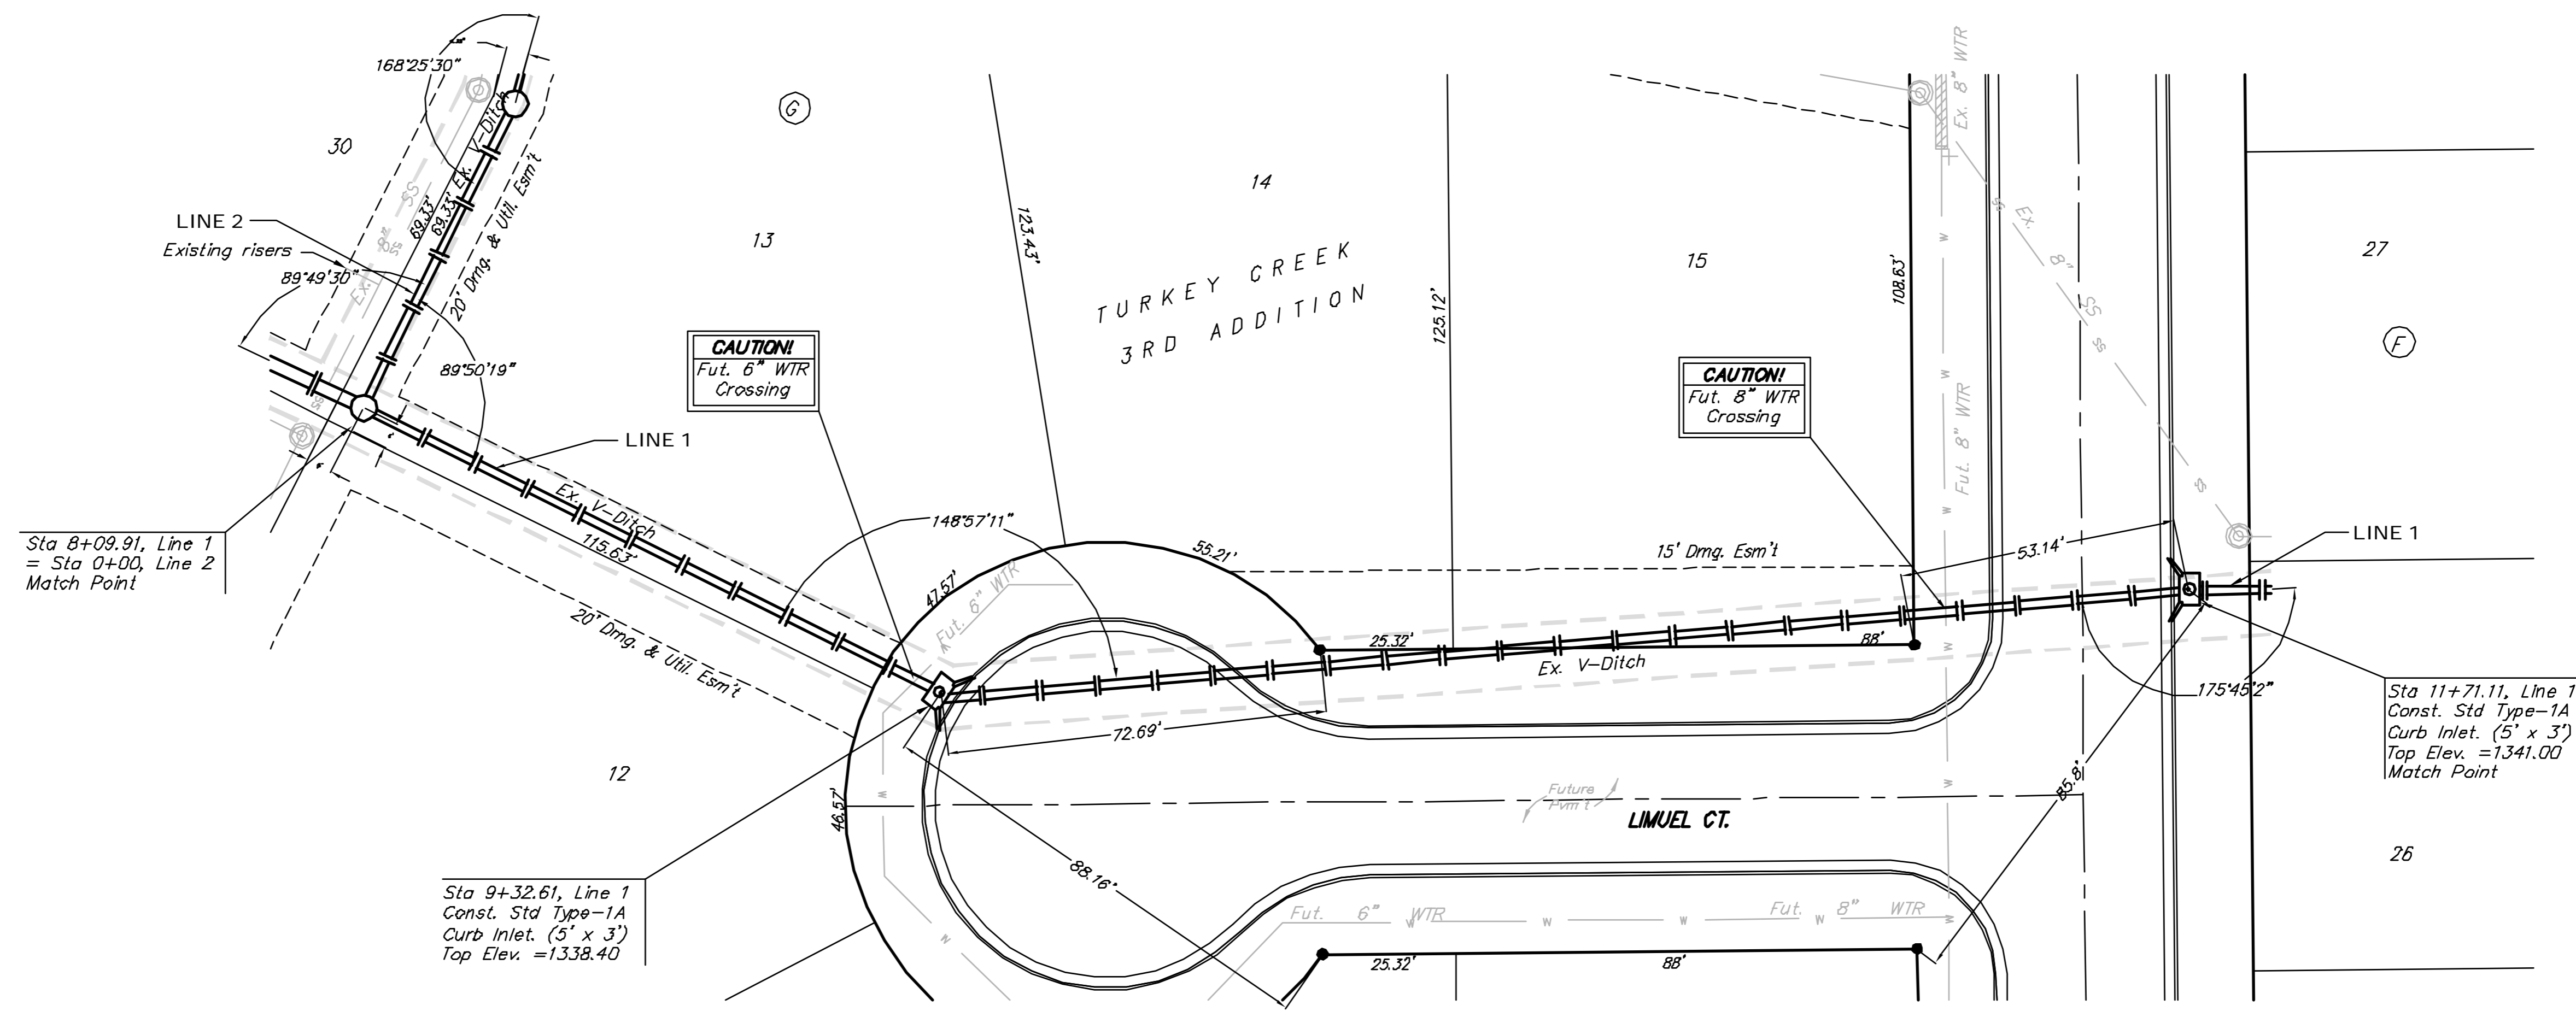

		TURKEY CREEK 3RD PHASE 1	
		LINE 1	
PROJECT NUMBER 47284486		DESIGN MWS	DRAWN JRW
DIVISIONS		APPROVED MWS	DATE 6/07
		SCALE Noted	
		18 of 54	
Turkey Creek 3rdPhase 1\1627aw01.dwg		0707 E892	