



**BENCHMARKS:**  
 135th St. W. & Pawnee—  
 City of Wichita Benchmark Disc on  
 SW Corner of Concrete Base of  
 High Line Pole.  
 Elev. = 1359.65 NGVD29

119th St. W. & Pawnee—  
 City of Wichita Benchmark Disc  
 0.5 miles S of Kellogg, 42.2' E of  
 centerline & 6.4' S of Power Pole.  
 Elev. = 1332.09 MSL

Scale: 1" = 20' Horizontal  
 1" = 5' Vertical  
 ● = Iron

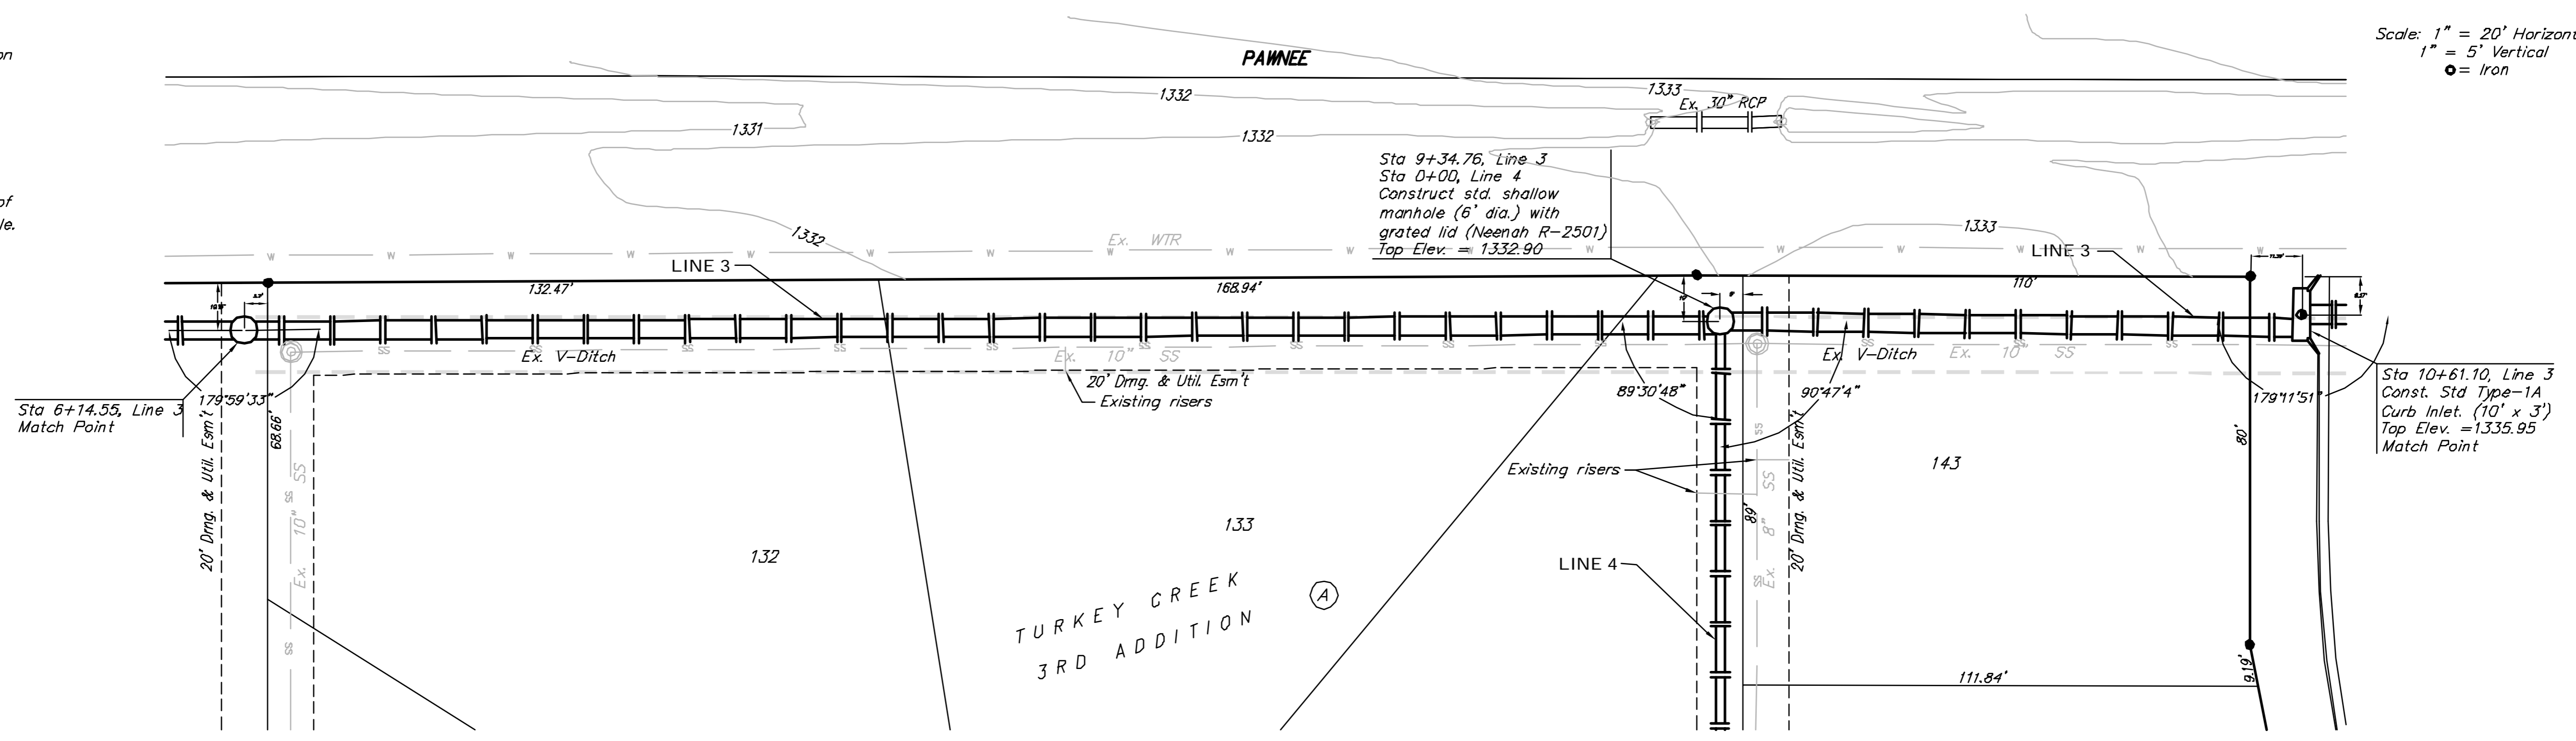

TURKEY CREEK  
 3RD ADDITION

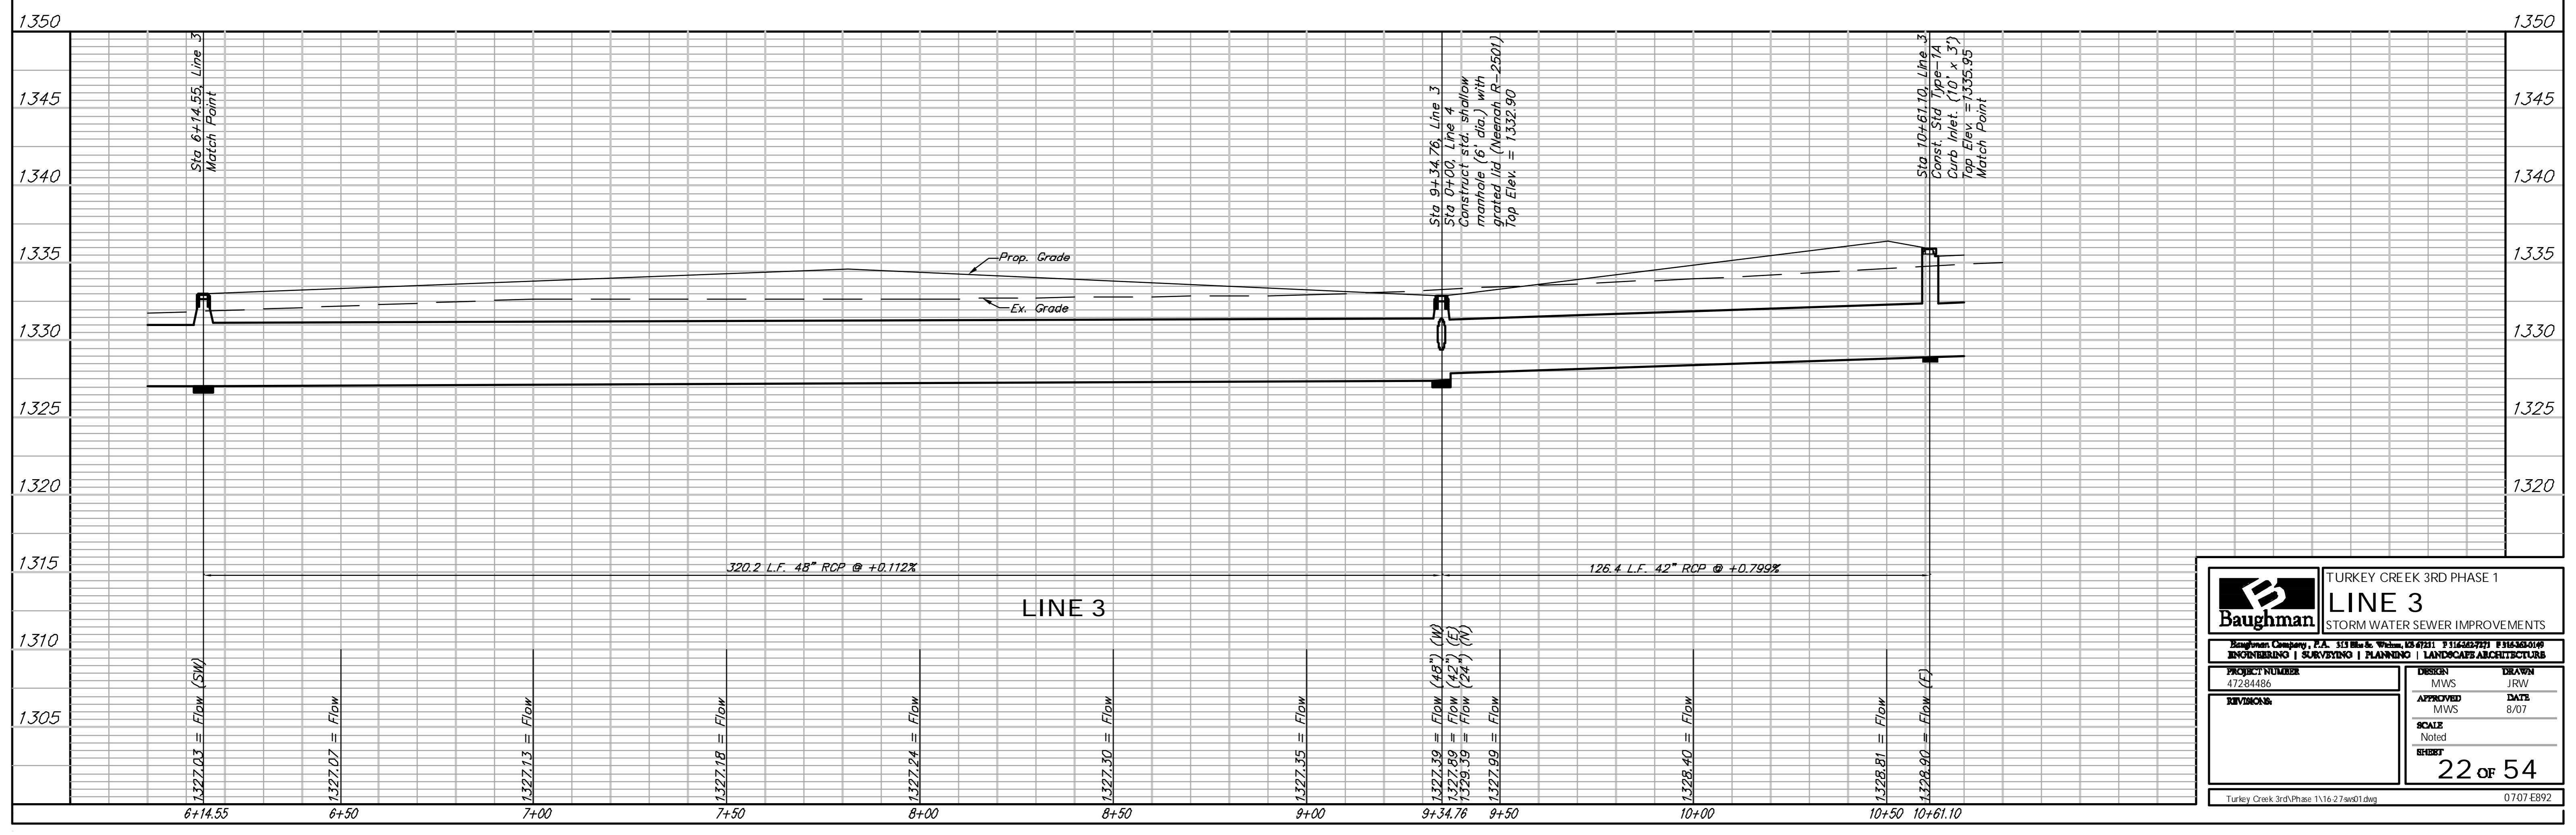

<b>Baughman</b>		TURKEY CREEK 3RD PHASE 1	
		<b>LINE 3</b>	
		STORM WATER SEWER IMPROVEMENTS	
Baughman Company, P.A. 313 N. St. Louis, Kansas, KS 67201 P 316.263.7971 F 316.263.0196			
PROJECT NUMBER 47284486		DESIGN MWS	DRAWN JRW
REVISES		APPROVED MWS	DATE 8/07
		SCALE Noted	SHEET 22 of 54
Turkey Creek 3rdPhase 1\16-27aw01.dwg			0707-EB92