
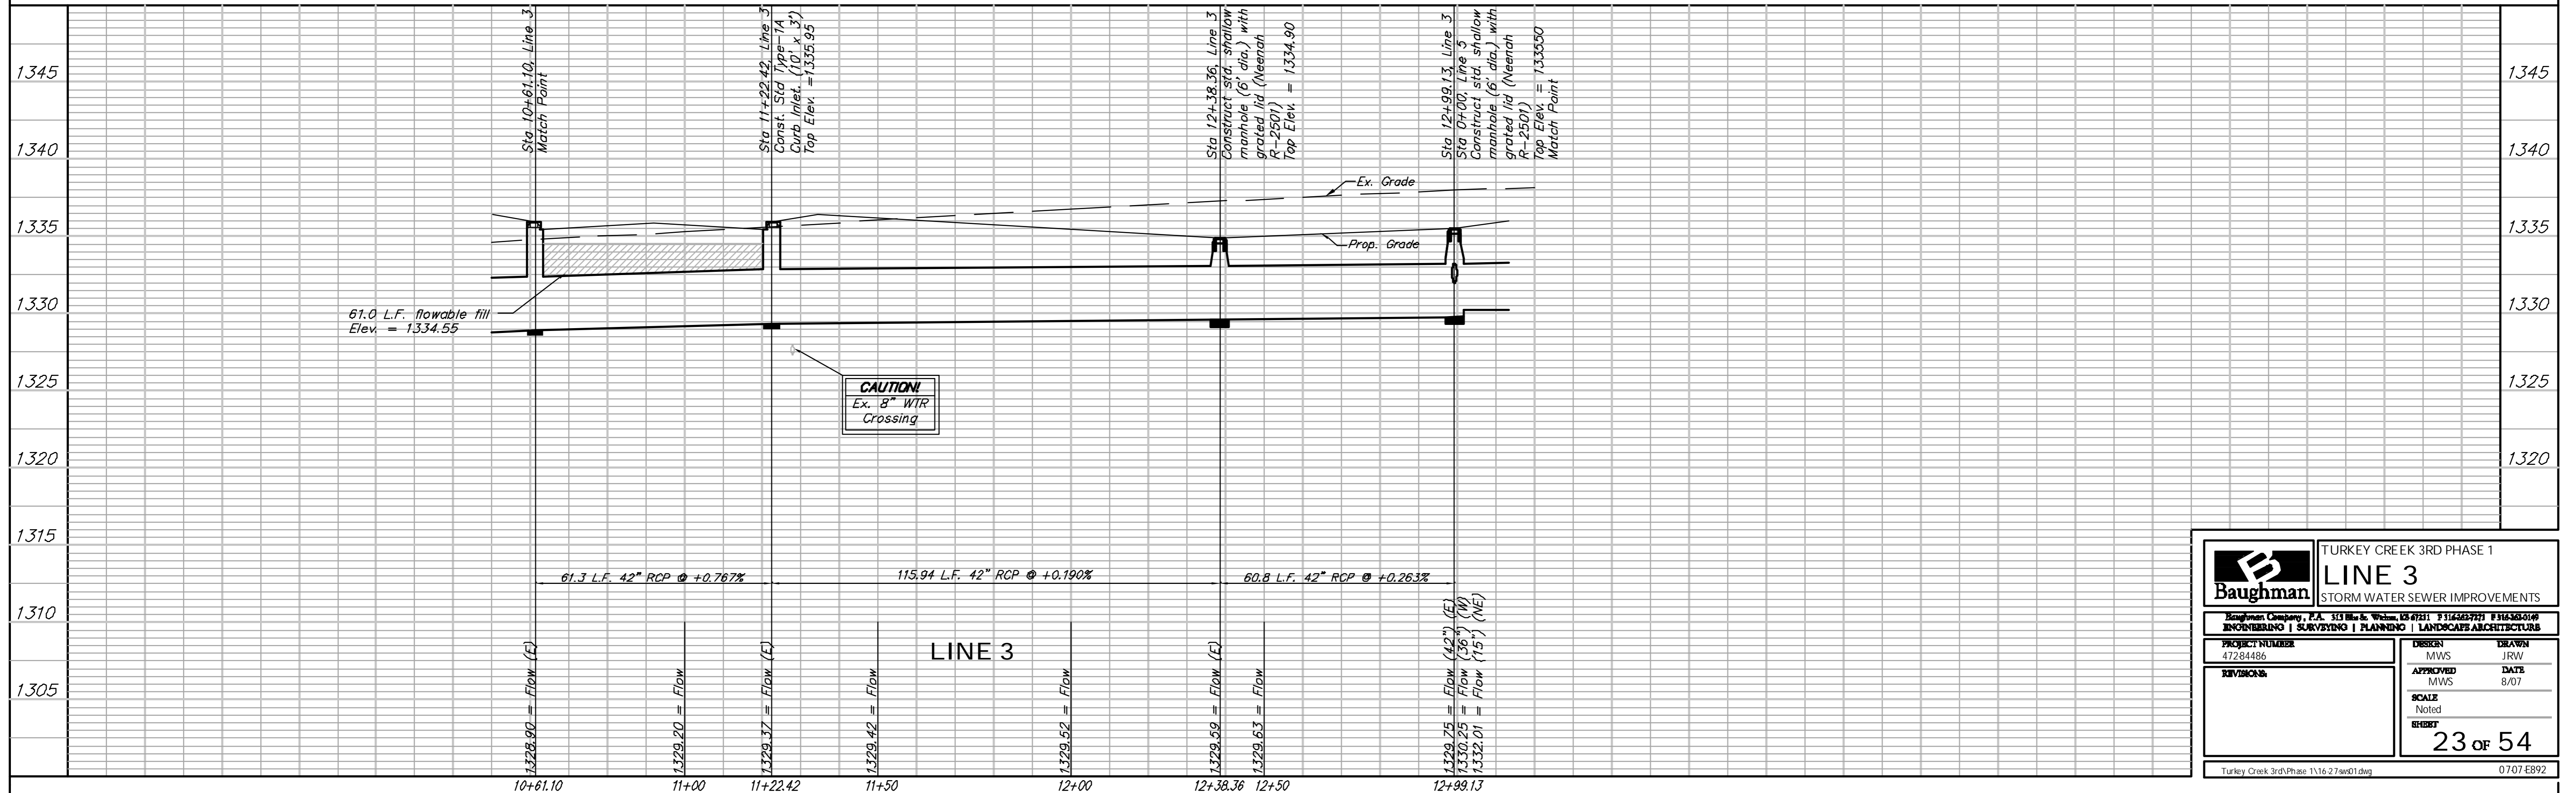


BENCHMARKS:
 135th St. W. & Pawnee—
 City of Wichita Benchmark Disc on
 SW Corner of Concrete Base of
 High Line Pole.
 Elev. = 1359.65 NGVD29

119th St. W. & Pawnee—
 City of Wichita Benchmark Disc
 0.5 miles S of Kellogg, 42.2' E of
 centerline & 6.4' S of Power Pole.
 Elev. = 1332.09 MSL

Scale: 1" = 20' Horizontal
 1" = 5' Vertical
 ● = Iron

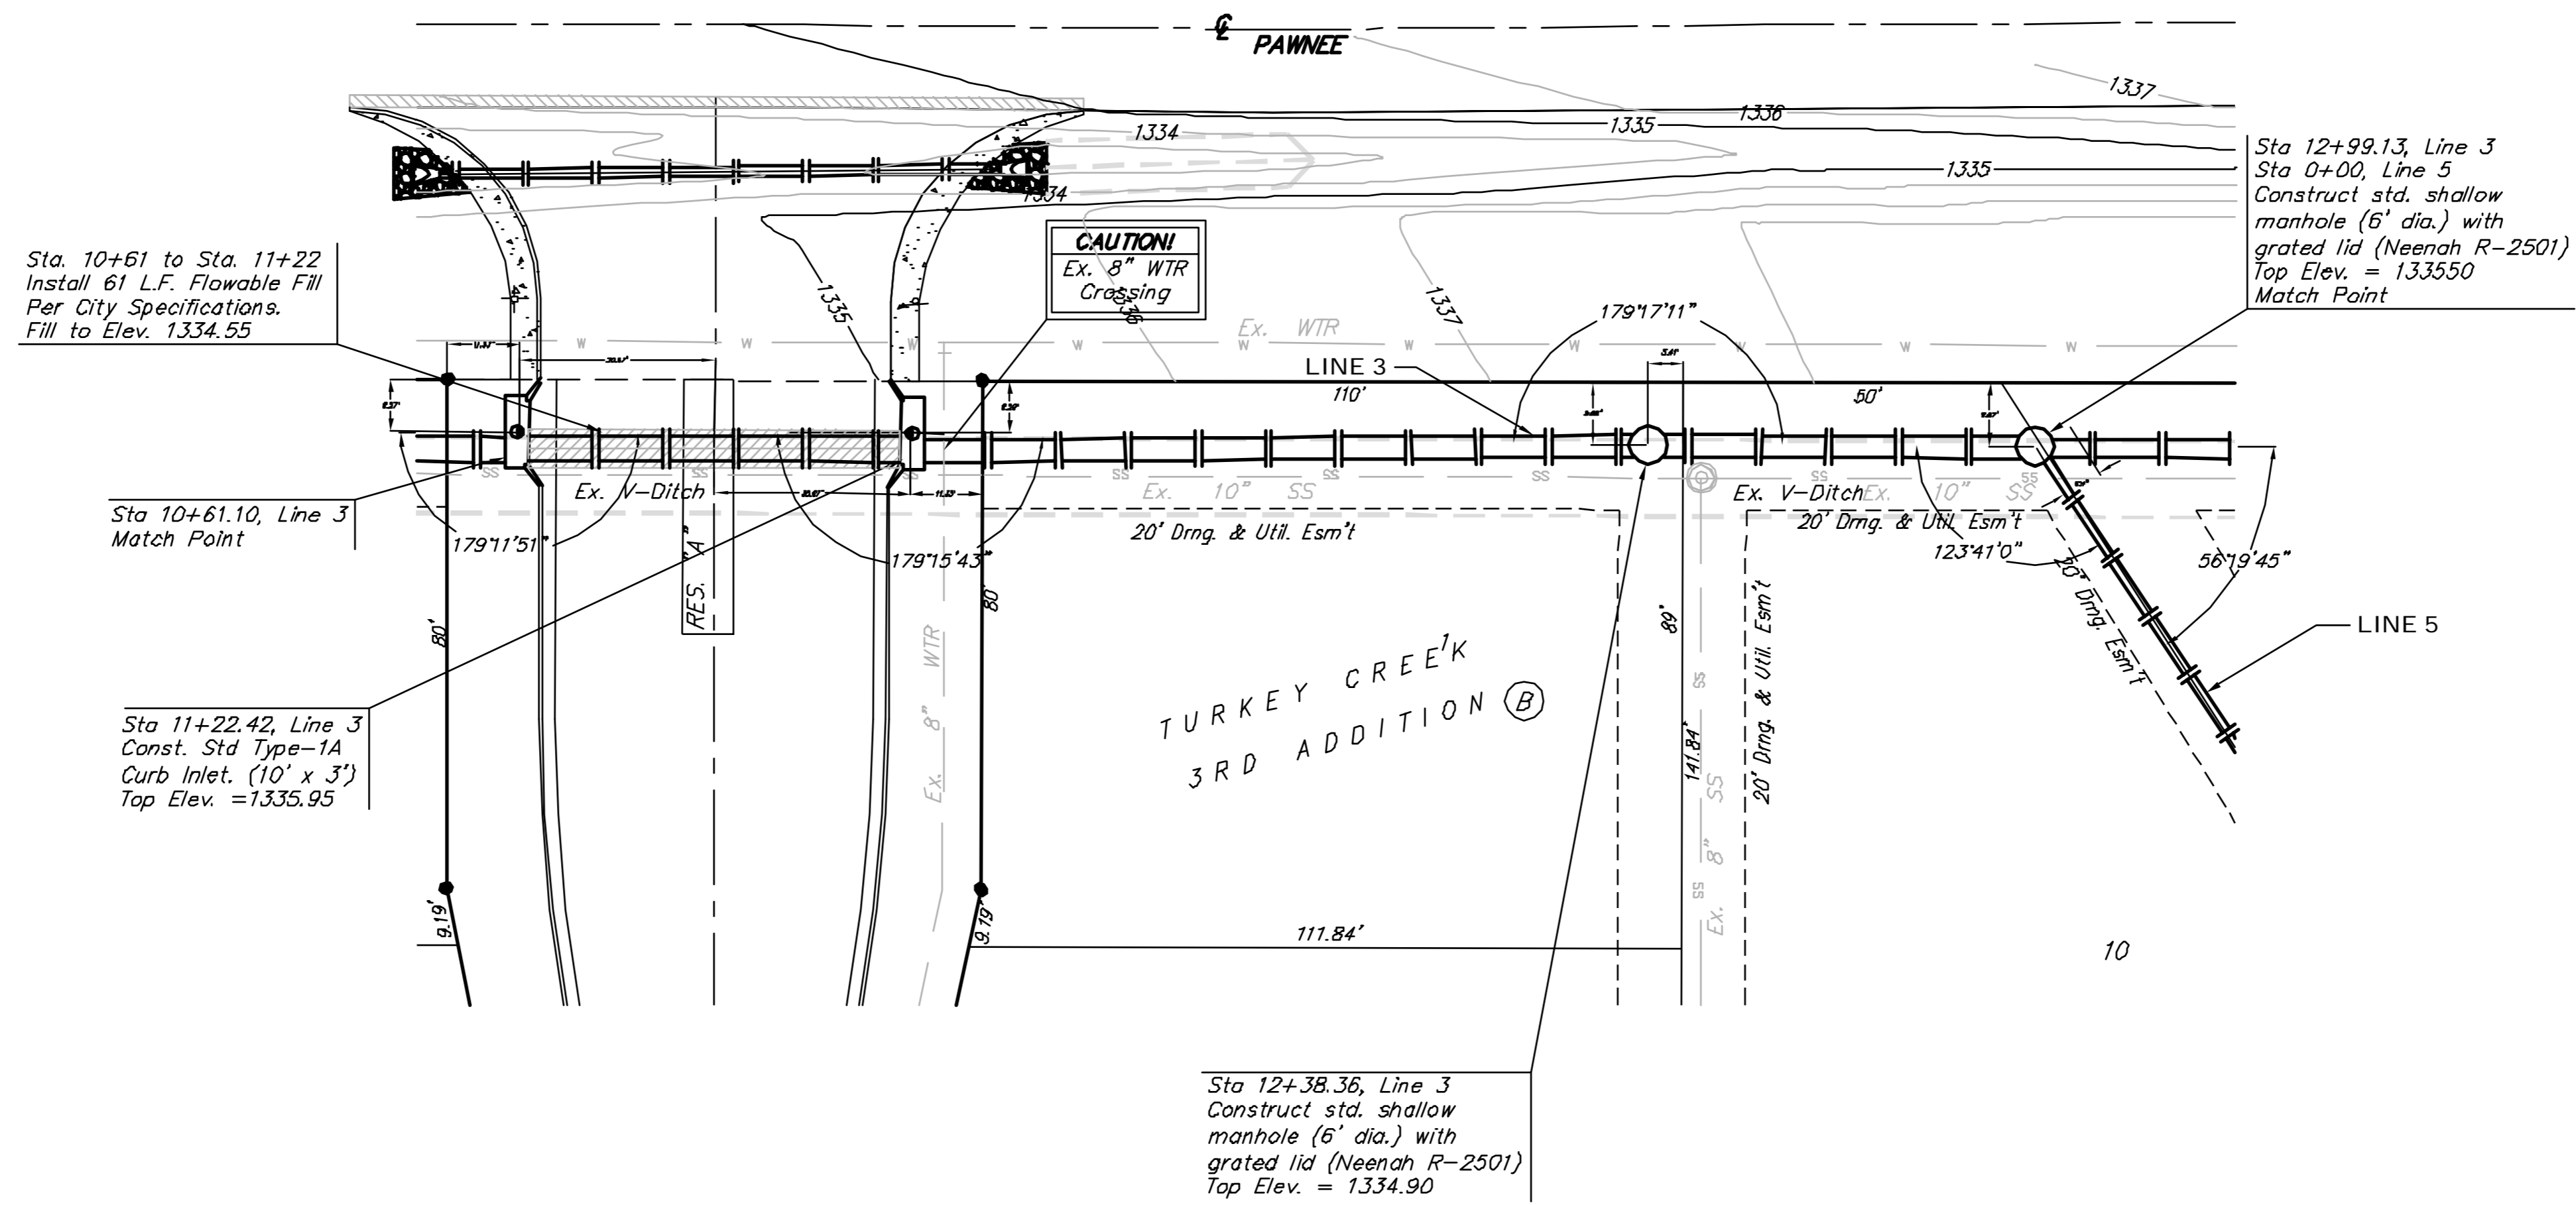

		TURKEY CREEK 3RD PHASE 1	
		LINE 3	
PROJECT NUMBER		DESIGN	
47284486		MWS	
REVISIONS		DRAWN	
		JRW	
		APPROVED	
		MWS	
		DATE	
		8/07	
		SCALE	
		Noted	
		SHEET	
		23 of 54	
Turkey Creek 3rdPhase 1\16-27aw01.dwg		0707 EB92	