
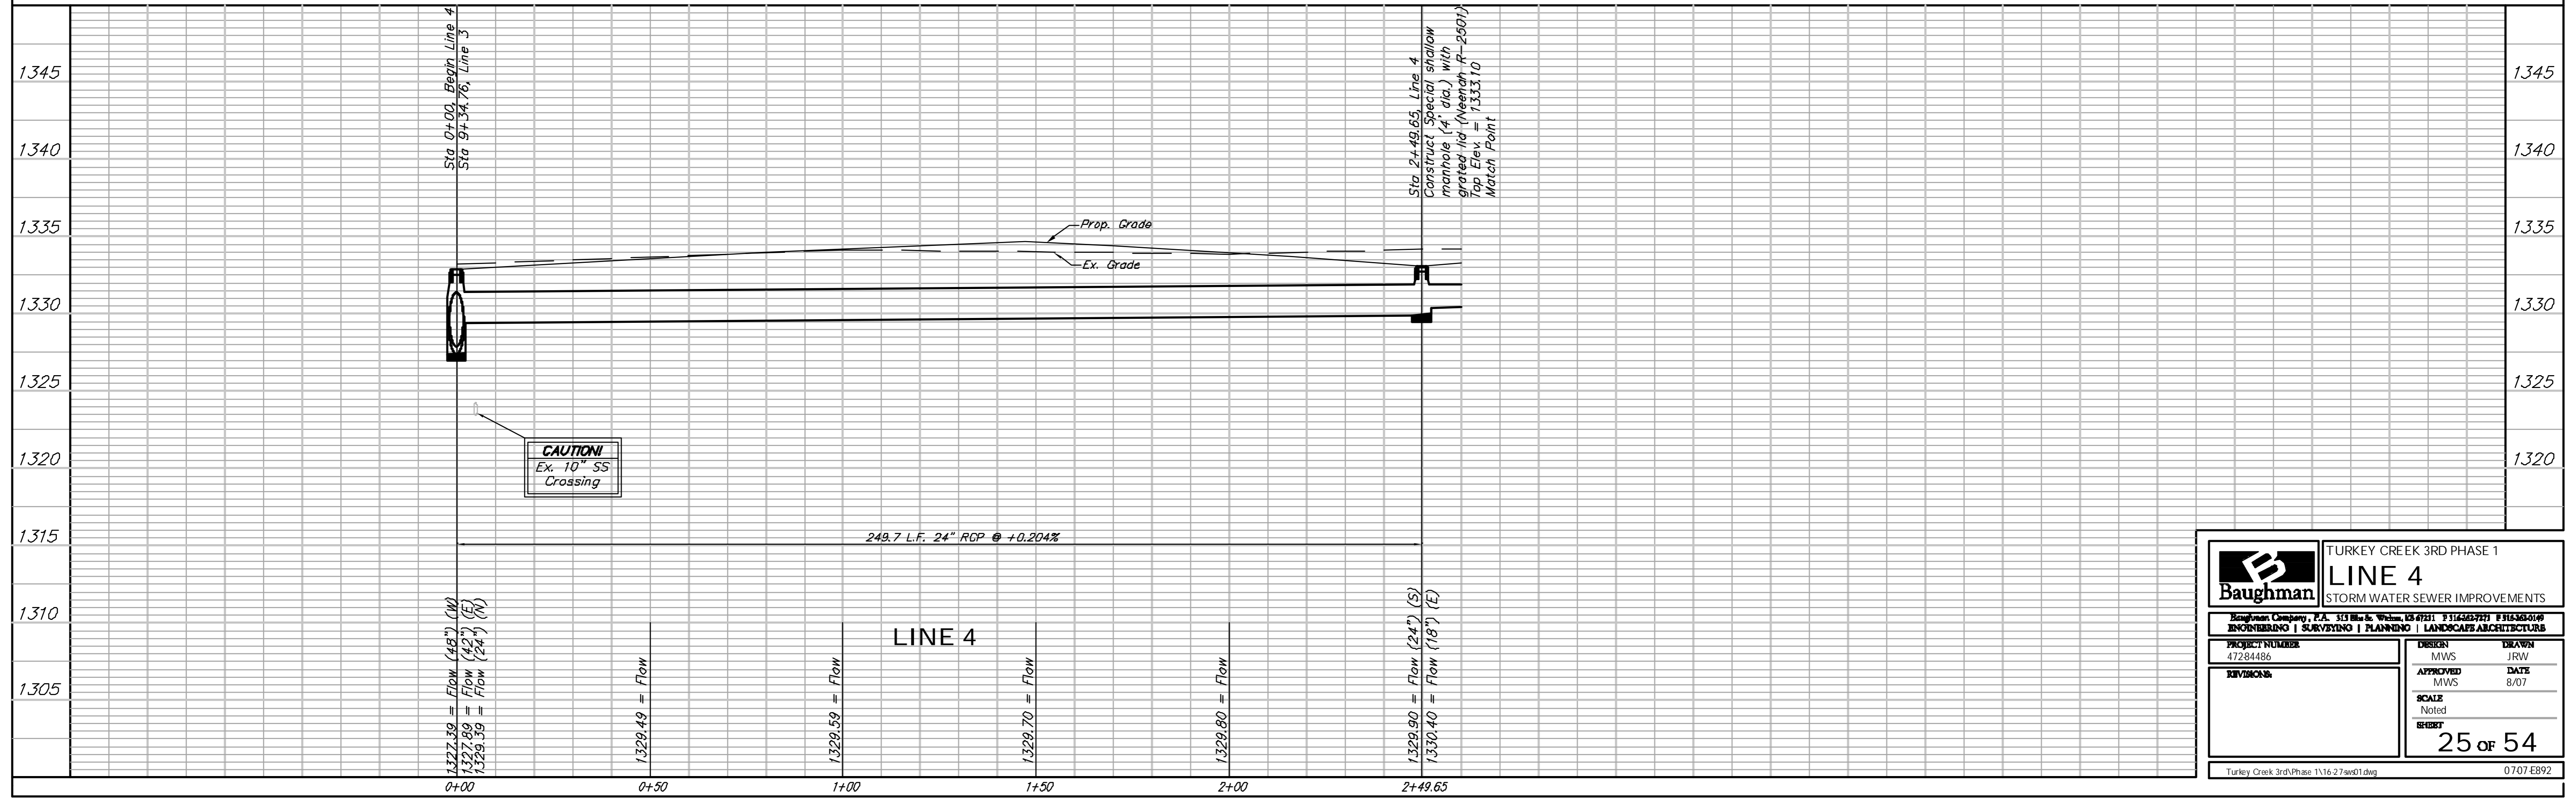


BENCHMARKS:
 135th St. W. & Pawnee—
 City of Wichita Benchmark Disc on
 SW Corner of Concrete Base of
 High Line Pole.
 Elev. = 1359.65 NGVD29

119th St. W. & Pawnee—
 City of Wichita Benchmark Disc
 0.5 miles S of Kellogg, 42.2' E of
 centerline & 6.4' S of Power Pole.
 Elev. = 1332.09 MSL

Scale: 1" = 20' Horizontal
 1" = 5' Vertical
 ● = Iron

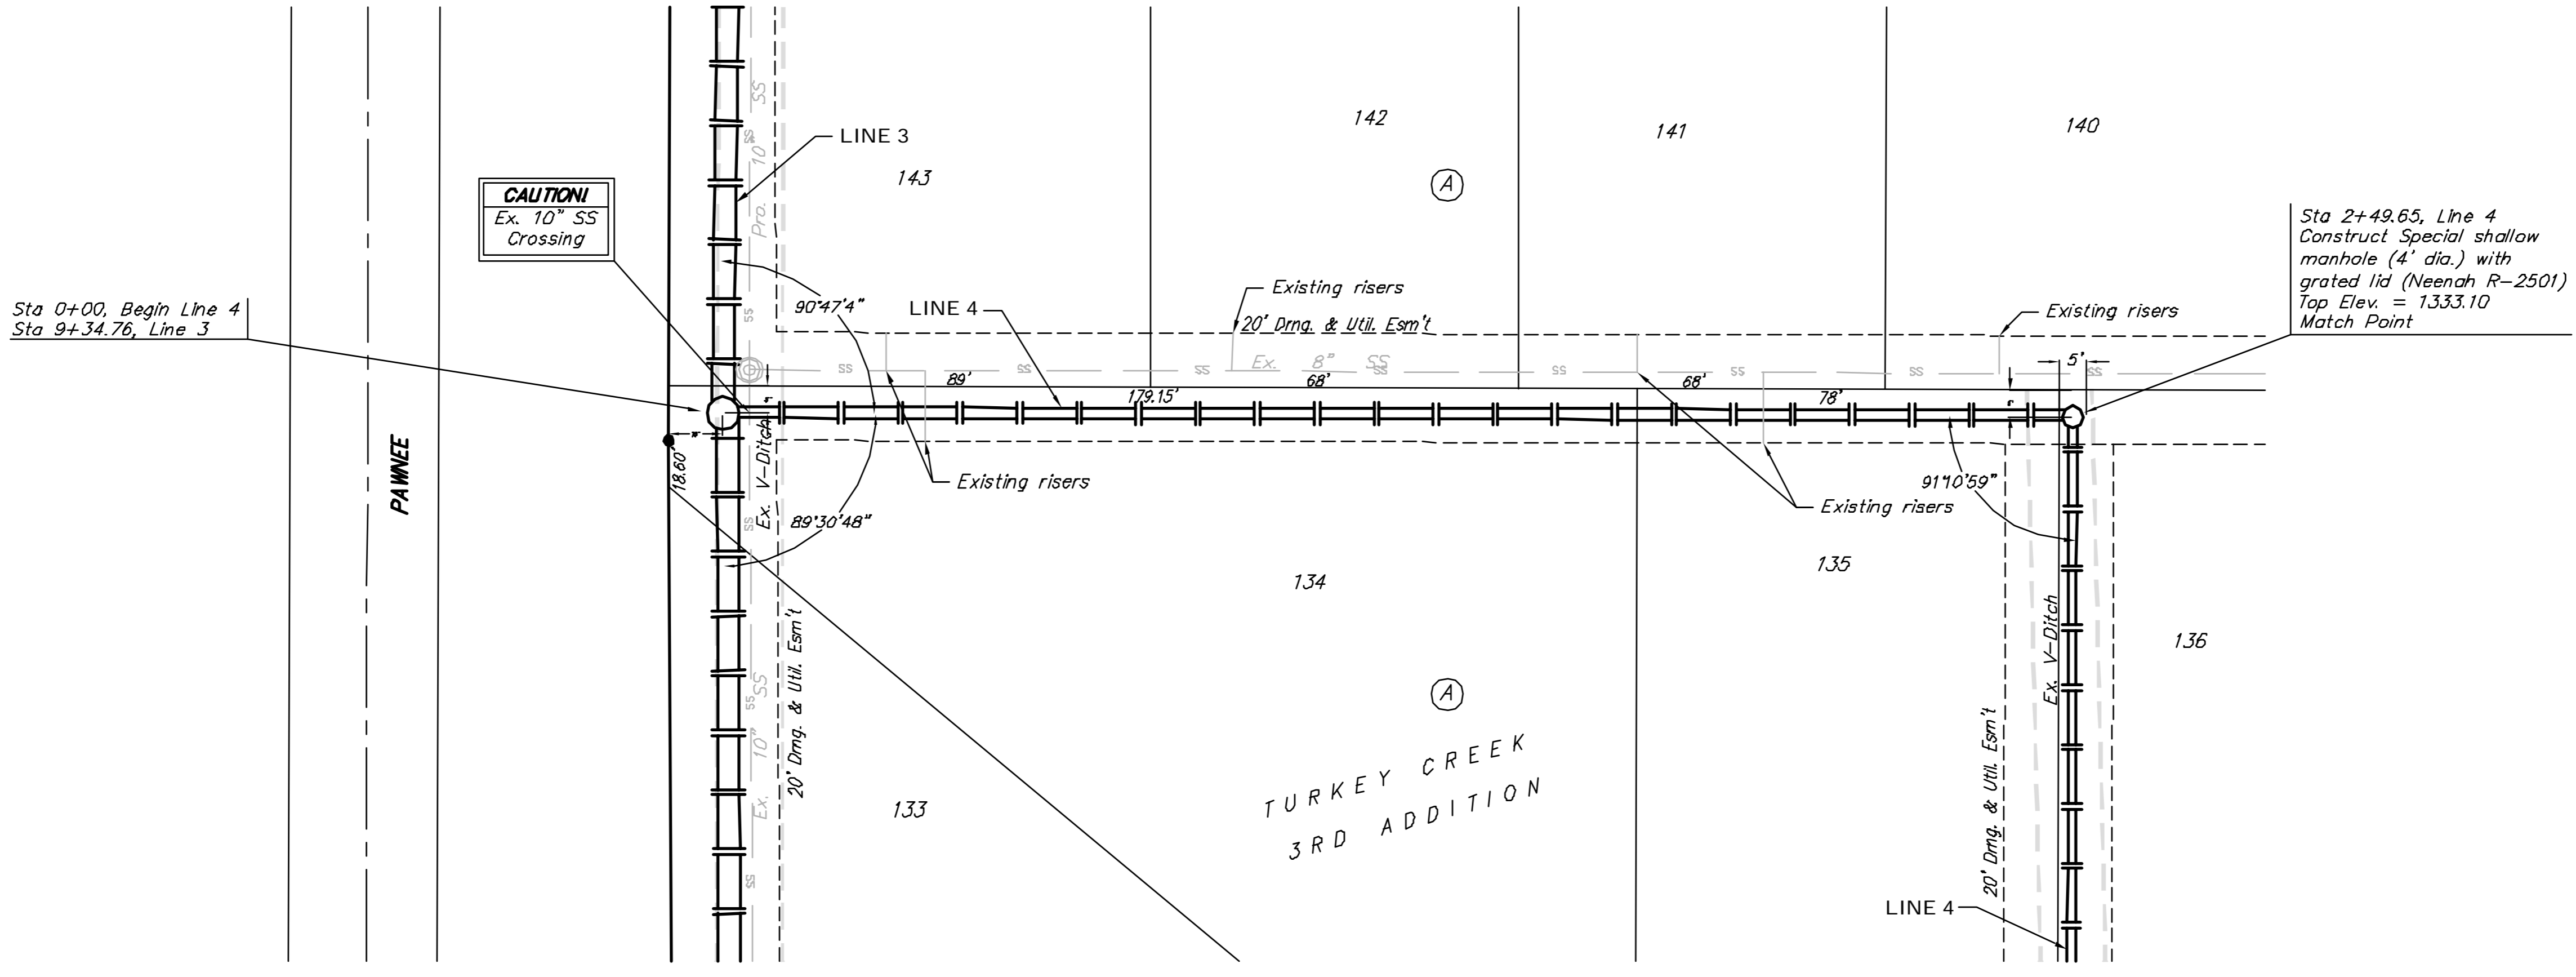

		TURKEY CREEK 3RD PHASE 1	
		LINE 4	
STORM WATER SEWER IMPROVEMENTS		Baughman Company, P.A. 313 West 10th Street, Suite 1000, Wichita, KS 67202 ENGINEERING SURVEYING PLANNING LANDSCAPE ARCHITECTURE	
PROJECT NUMBER 47284486	DESIGN MWS	DRAWN JRW	APPROVED MWS
REVISIONS	SCALE Noted	DATE 8/07	SHEET 25 OF 54
Turkey Creek 3rdPhase 1\16-27and1.dwg		0707-EB92	