


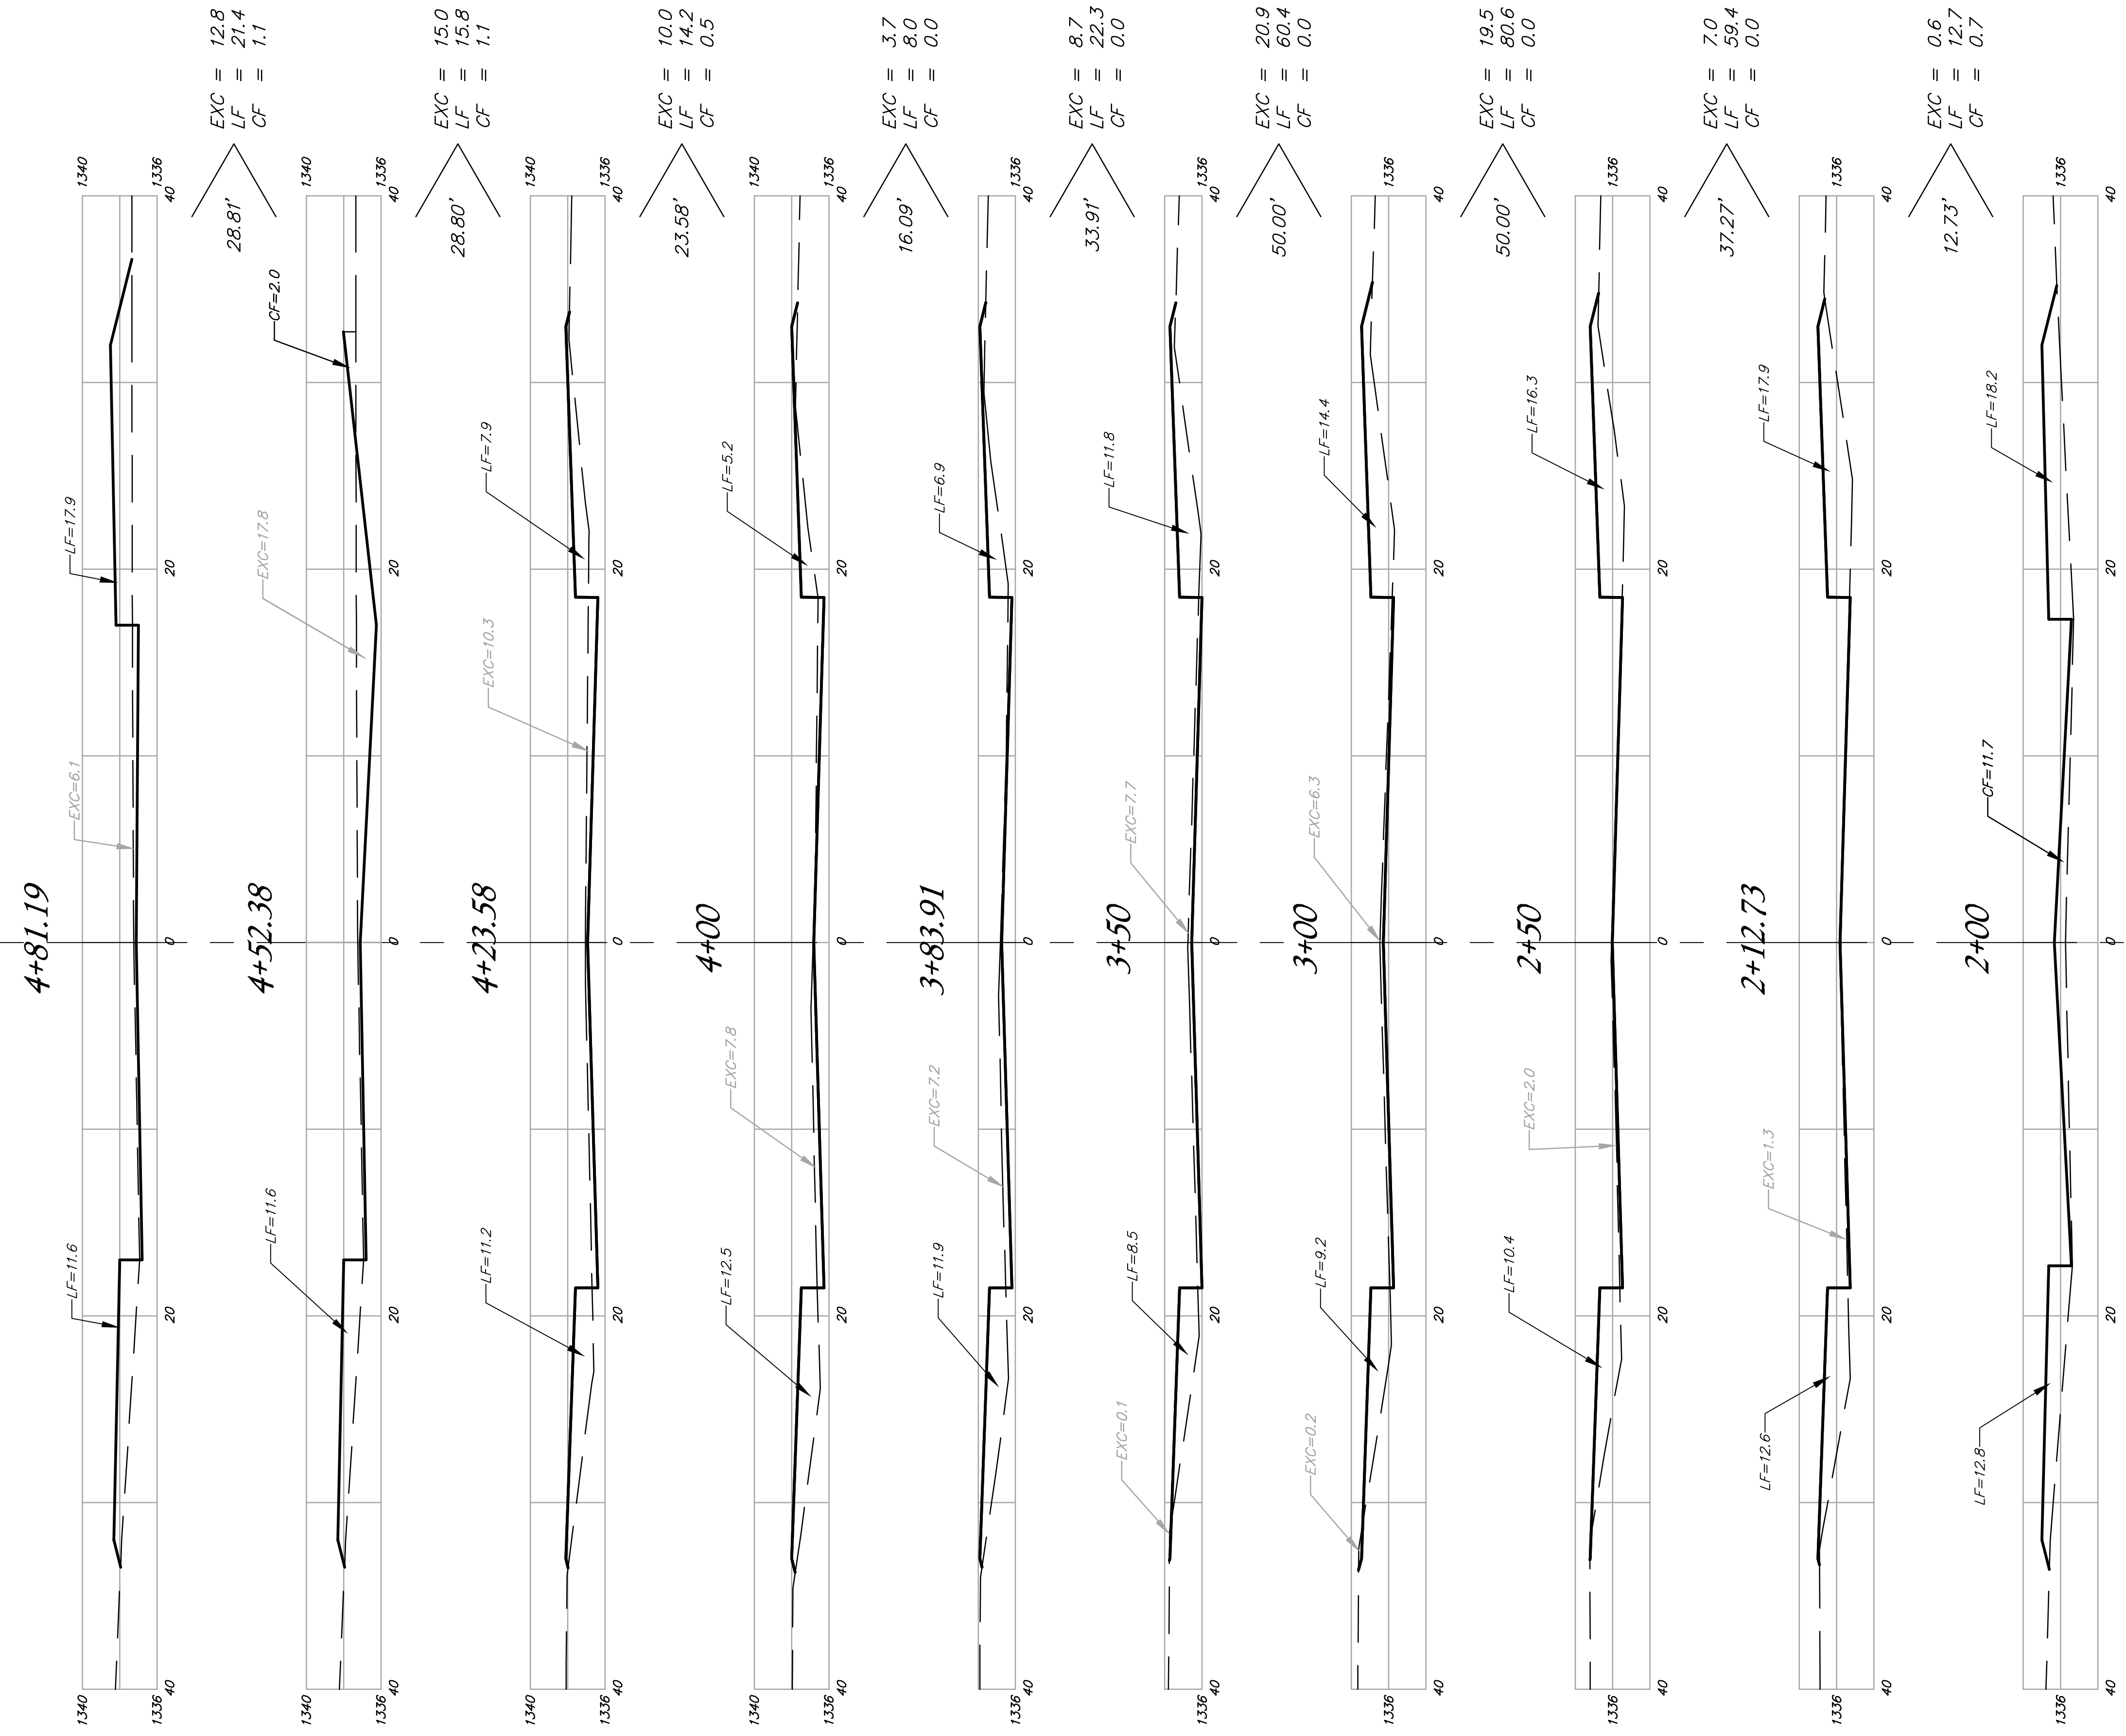

WHEATLAND
 (From Blake & Wheatland)



WHEATLAND
 (Up to Blake & Wheatland)

SHEET TOTAL:

EXCAVATION	=	99.2	C.Y.
LOOSE FILL	=	356.9	C.Y.
COMPACTED FILL	=	8.4	C.Y.

Baughman Company, P.A. 315 Ellis St. Wichita, KS 67211 P 316-262-7271 F 316-262-0149
 ENGINEERING | SURVEYING | PLANNING | LANDSCAPE ARCHITECTURE
 PROJECT NUMBER 472-84486 SHEET 41 OF 54
 Auburn Hills 16th Phase 3\XS.dwg 07-09-E928