

Blackstone Add.




SCALE 1" = 40'  
IRON = •

SEWER SERVICE TABLE

NUMBER	TYPE	LOCATION				FOR INFORMATION ONLY	
		LOT NO.	BLOCK NO.	LINE NO.	STATION \ DIRECTION	APPROXIMATE LENGTH 4" PIPE VERTICAL	HORIZONTAL
2	8" X 4" Tee Saddle	4	6	2	2+50 LT.	9'	15'
3	8" X 4" Tee Saddle	3	6	2	3+10 LT.	9'	15'
4	8" X 4" Tee Saddle	2	6	2	3+85 Rt.	8.5'	5'
5	8" X 4" Tee Saddle	18	6	2	3+70 Lt.	90	8.5'
6	8" X 4" Tee Saddle	1	6	2	4+65 Lt.	9'	15'
7	8" X 4" Tee Saddle	19	6	2	4+75 Rt.	9'	5'

NOTE: Vertical Riser Pipe shall be extended to 2' minimum above ground water elevation and 4' maximum below proposed ground elevation.

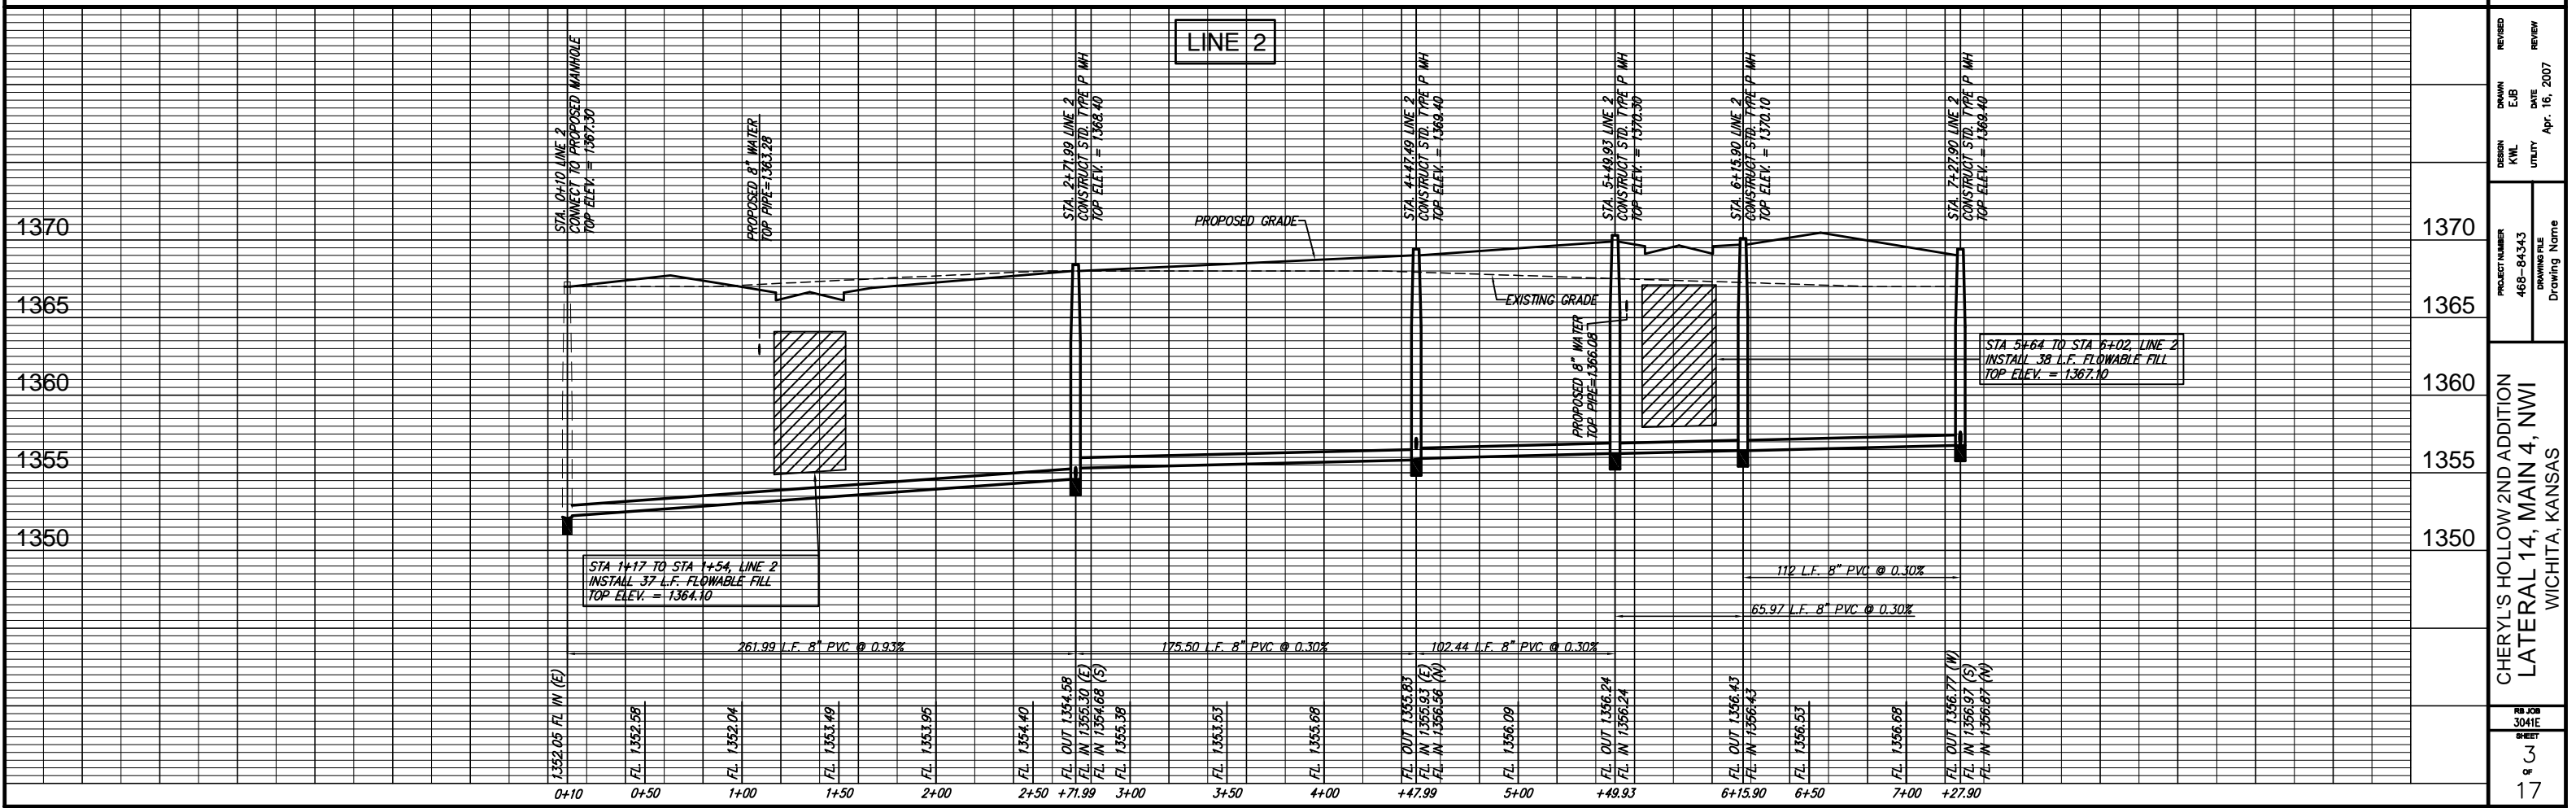




DESIGN KWL  
DRAWN EJB  
REVIEW  
DATE  
Apr. 16, 2007

PROJECT NUMBER  
468-84343  
DRAWING FILE  
Drawing Name

CHERYL'S HOLLOW 2ND ADDITION  
LATERAL 14, MAIN 4, NWI  
WICHITA, KANSAS

17