

SCALE 1" = 40'  
IRON = •

SEWER SERVICE TABLE

NUMBER	TYPE	LOCATION				FOR INFORMATION ONLY	
		LOT NO.	BLOCK NO.	LINE NO.	STATION \ DIRECTION	APPROXIMATE LENGTH 4" PIPE VERTICAL	HORIZONTAL
8	8" X 4" Tee Saddle	5	6	3	0+10 LT.	9'	5'


NOTE: Vertical Riser Pipe shall be extended to 2' minimum above ground water elevation and 4' maximum below proposed ground elevation.



SCALE 1" = 40'  
IRON = •



SCALE 1" = 40'  
IRON = •

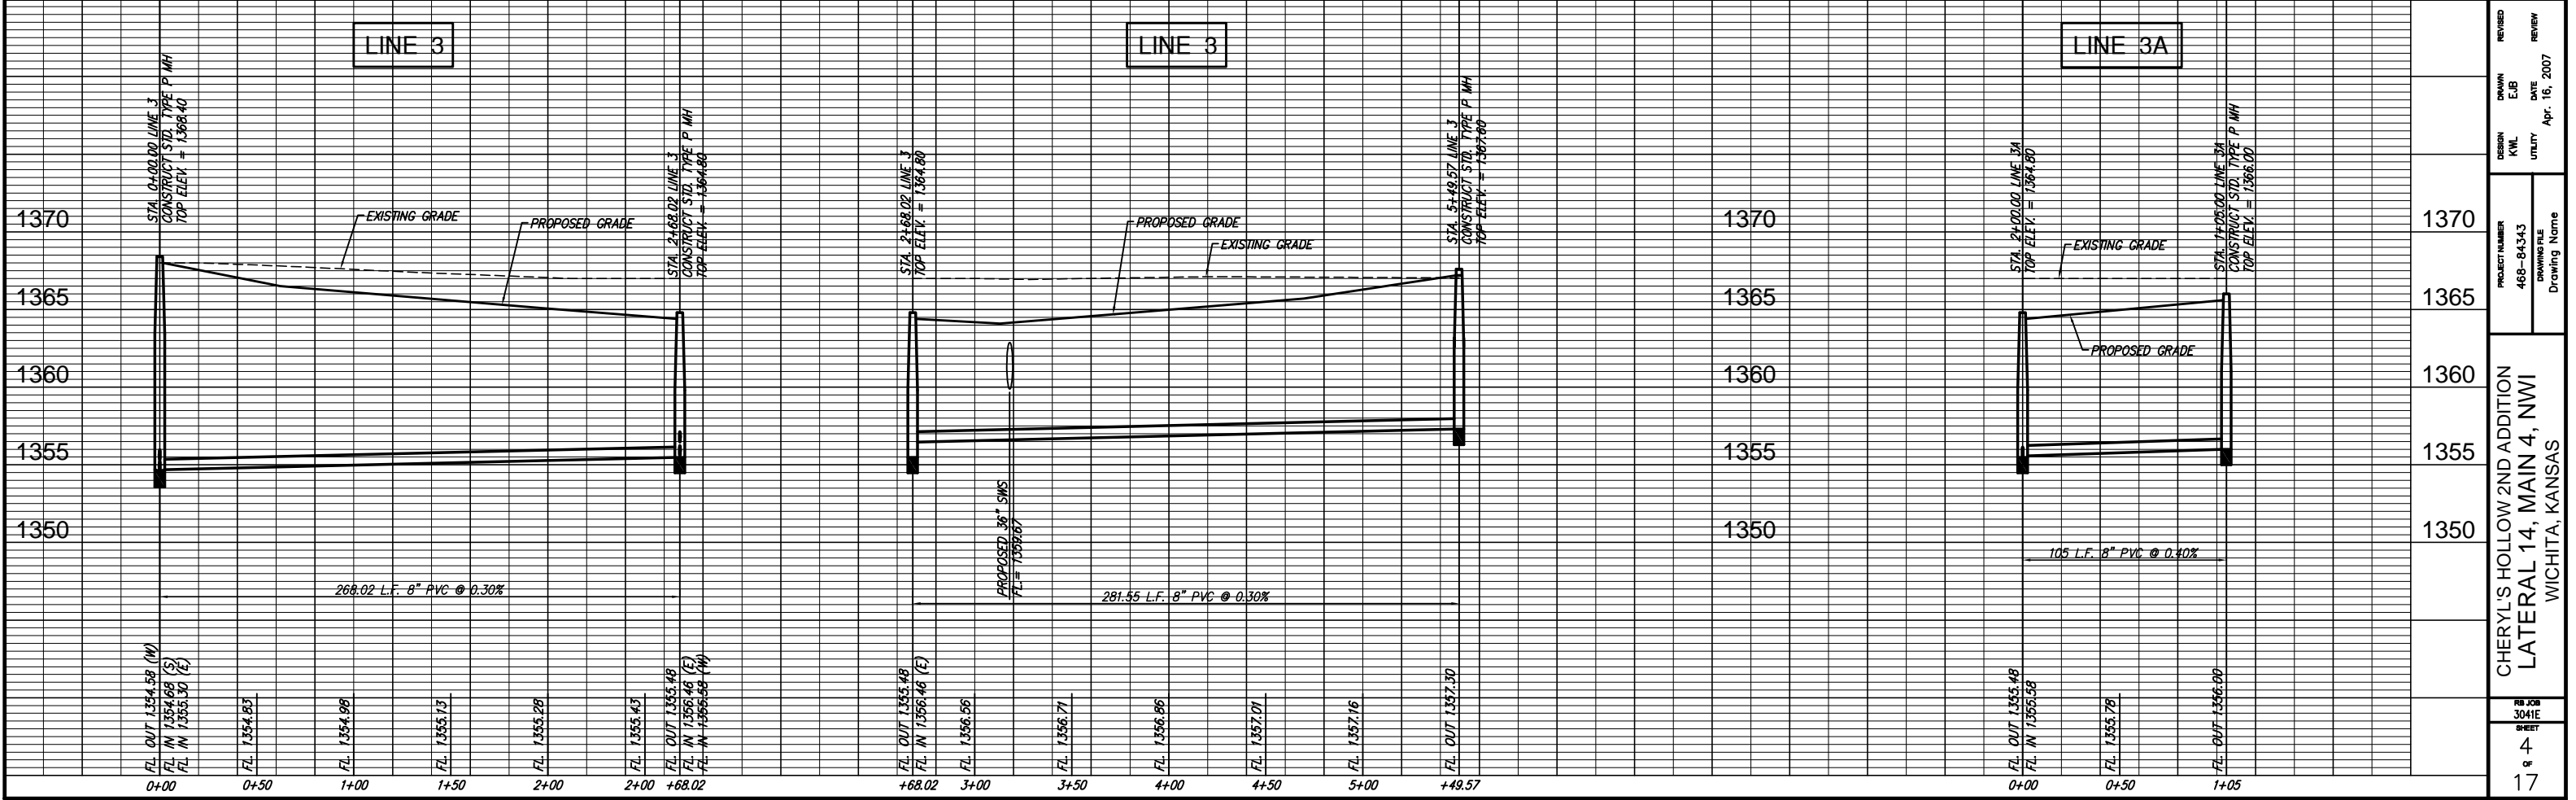

Ruggles & Dohm, P.A.  
Engineering, Surveying, Land Planning  

PROJECT NUMBER 468-84343	DESIGN KWL	REVISION REVIEW
DRAWING FILE Drawing Name	UTILITY	DATE Apr. 16, 2007
CHERYLL'S HOLLOW 2ND ADDITION LATERAL 14, MAIN 4, NW1 WICHITA, KANSAS		
DATE 4	SCALE 1"	REVISION REVIEW
SHEET 4	OF 17	