

**BENCHMARKS:**  
 135th St. W. & 13th St. N. - City of Wichita Disc at Southwest Corner of Intersection, 30.00'± S. of C of 13th St. N. 35.00'± W. of C of 135th St. W.  
 Elev. = 1355.65 MSL

"□" Cut in Top of Curb 10' South of end of Existing Pavement, East Curb adjacent to Lot 12, Block D, Copper Gate North Addition.  
 Elev. = 1362.13 MSL



BM Disc in top Curb Adjacent to Fire Hydrant at E. End of N. Curb Return of Kiwi & Decker, adjacent to Lot 16, Block D, Copper Gate North Addition.  
 Elev. = 1361.04 MSL

Existing trees which are in direct conflict with proposed new construction shall be removed by the Contractor **ONLY** with approval of the Engineer. Trees not in direct conflict with proposed new construction shall remain and be protected from damage. Cost shall be included in bid item "Site Clearing & Restoration"

Sta. 19+97.9, Line 1 Construct Standard Manhole. 1-4" Stub w/ Riser (SW)  
 Top Elev. = 1367.80

BLACKSTONE ADDITION


SCALE:  
 1" = 40' HORIZONTAL  
 1" = 5' VERTICAL  
 • = IRON

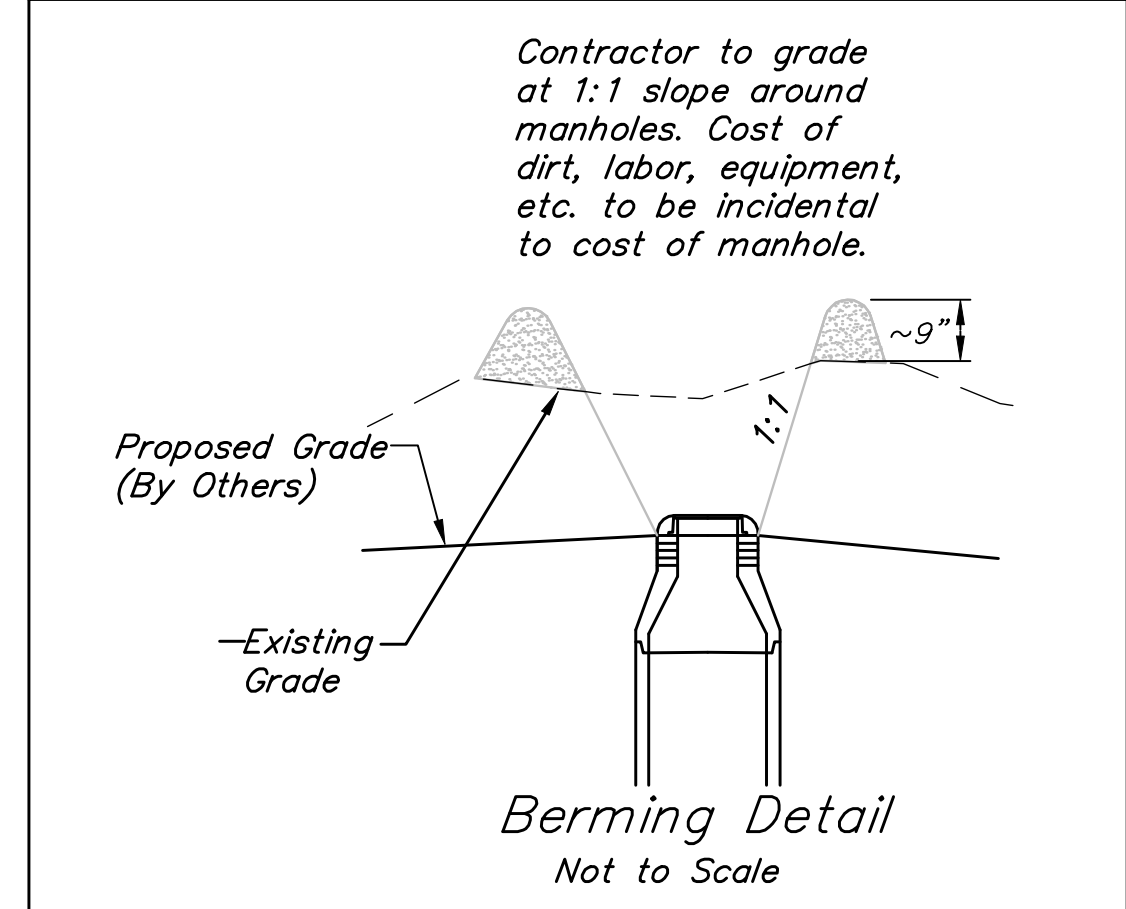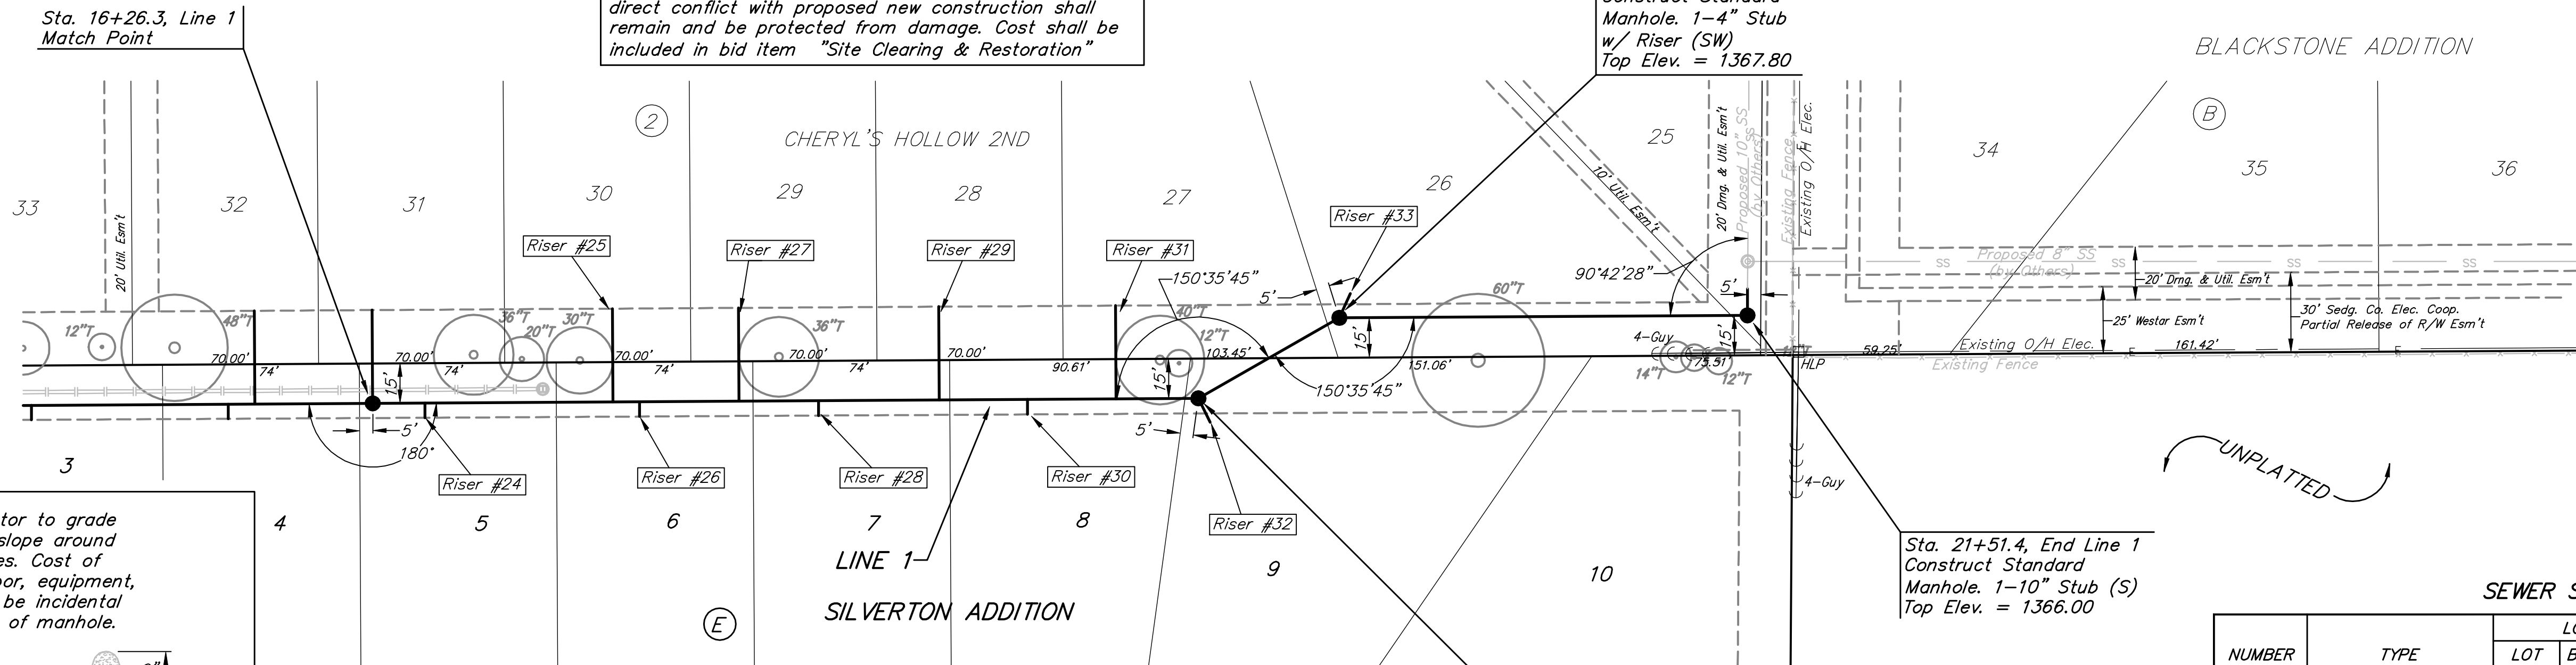

SEWER SERVICE TABLE

NUMBER	TYPE	LOCATION				FOR INFORMATION ONLY	
		LOT NO.	BLOCK NO.	LINE NO.	STATION/DIRECTION	APPROXIMATE LENGTH 4" PIPE	
24	10" X 4" Tee Saddle	5	E	1	16+46/Rt.	12'	5'
25	10" X 4" Tee Saddle	30	2	1	17+17/Lt.	11.5'	35'
26	10" X 4" Tee Saddle	6	E	1	17+27/Rt.	11.5'	5'
27	10" X 4" Tee Saddle	29	2	1	17+64/Lt.	12'	35'
28	10" X 4" Tee Saddle	7	E	1	17+94/Rt.	12'	5'
29	10" X 4" Tee Saddle	28	2	1	18+40/Lt.	12.5'	35'
30	10" X 4" Tee Saddle	8	E	1	18+73/Rt.	12.5'	5'
31	10" X 4" Tee Saddle	27	2	1	19+05/Lt.	12.5'	35'
32	4" Stub w/ Riser	9	E	1	19+ <del>300</del> /Rt.	37	13'
33	4" Stub w/ Riser	26	2	1	19+ <del>97</del> /Lt.	98	13'

NOTE: Vertical Riser Pipe shall be extended to 2' minimum above ground water elevation and 4' maximum below proposed ground elevation.

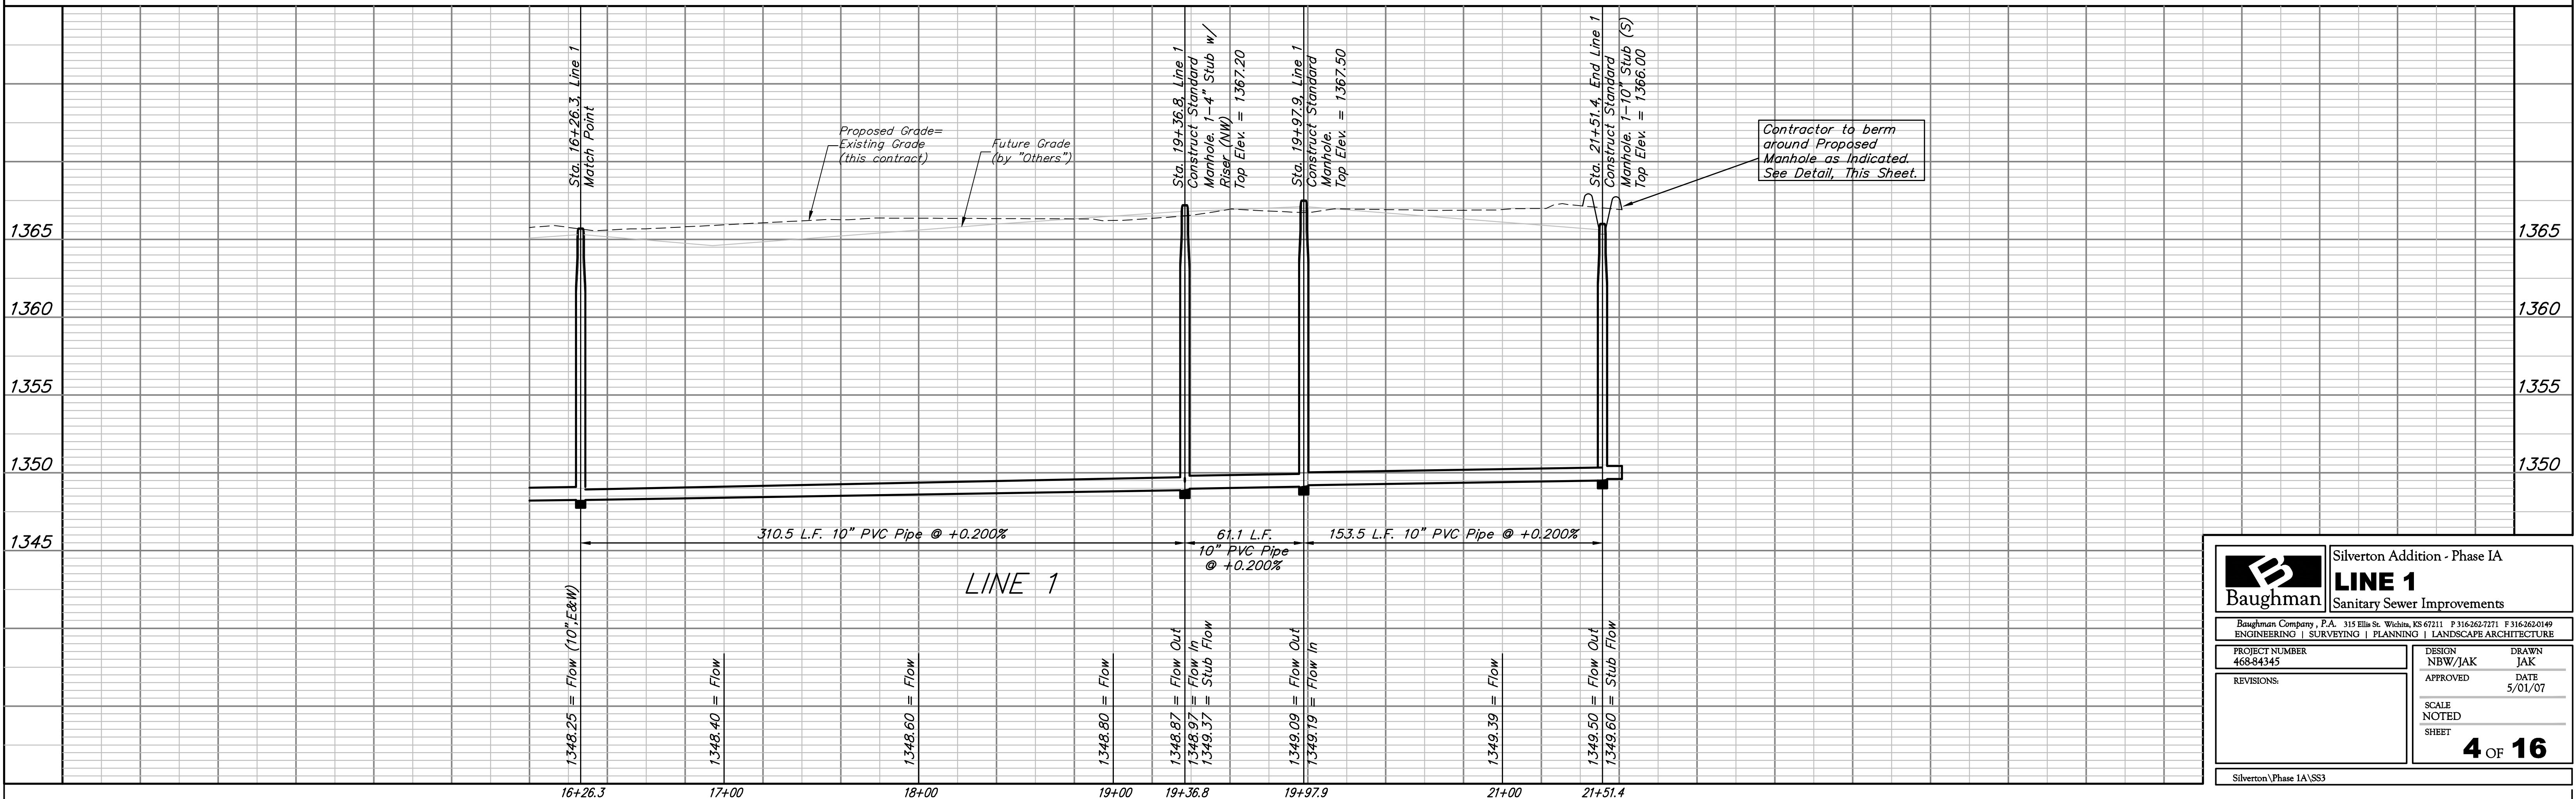

**Baughman** Silvertown Addition - Phase IA  
**LINE 1**  
 Sanitary Sewer Improvements

PROJECT NUMBER: 468-84345  
 DESIGN: NBW/JAK  
 DRAWN: JAK  
 APPROVED: DATE: 5/01/07  
 SCALE: NOTED  
 SHEET: **4 OF 16**

Silvertown Phase IA\SS3