


**CENTRAL & OLIVER
INTERSECTION
CROSS SECTIONS**

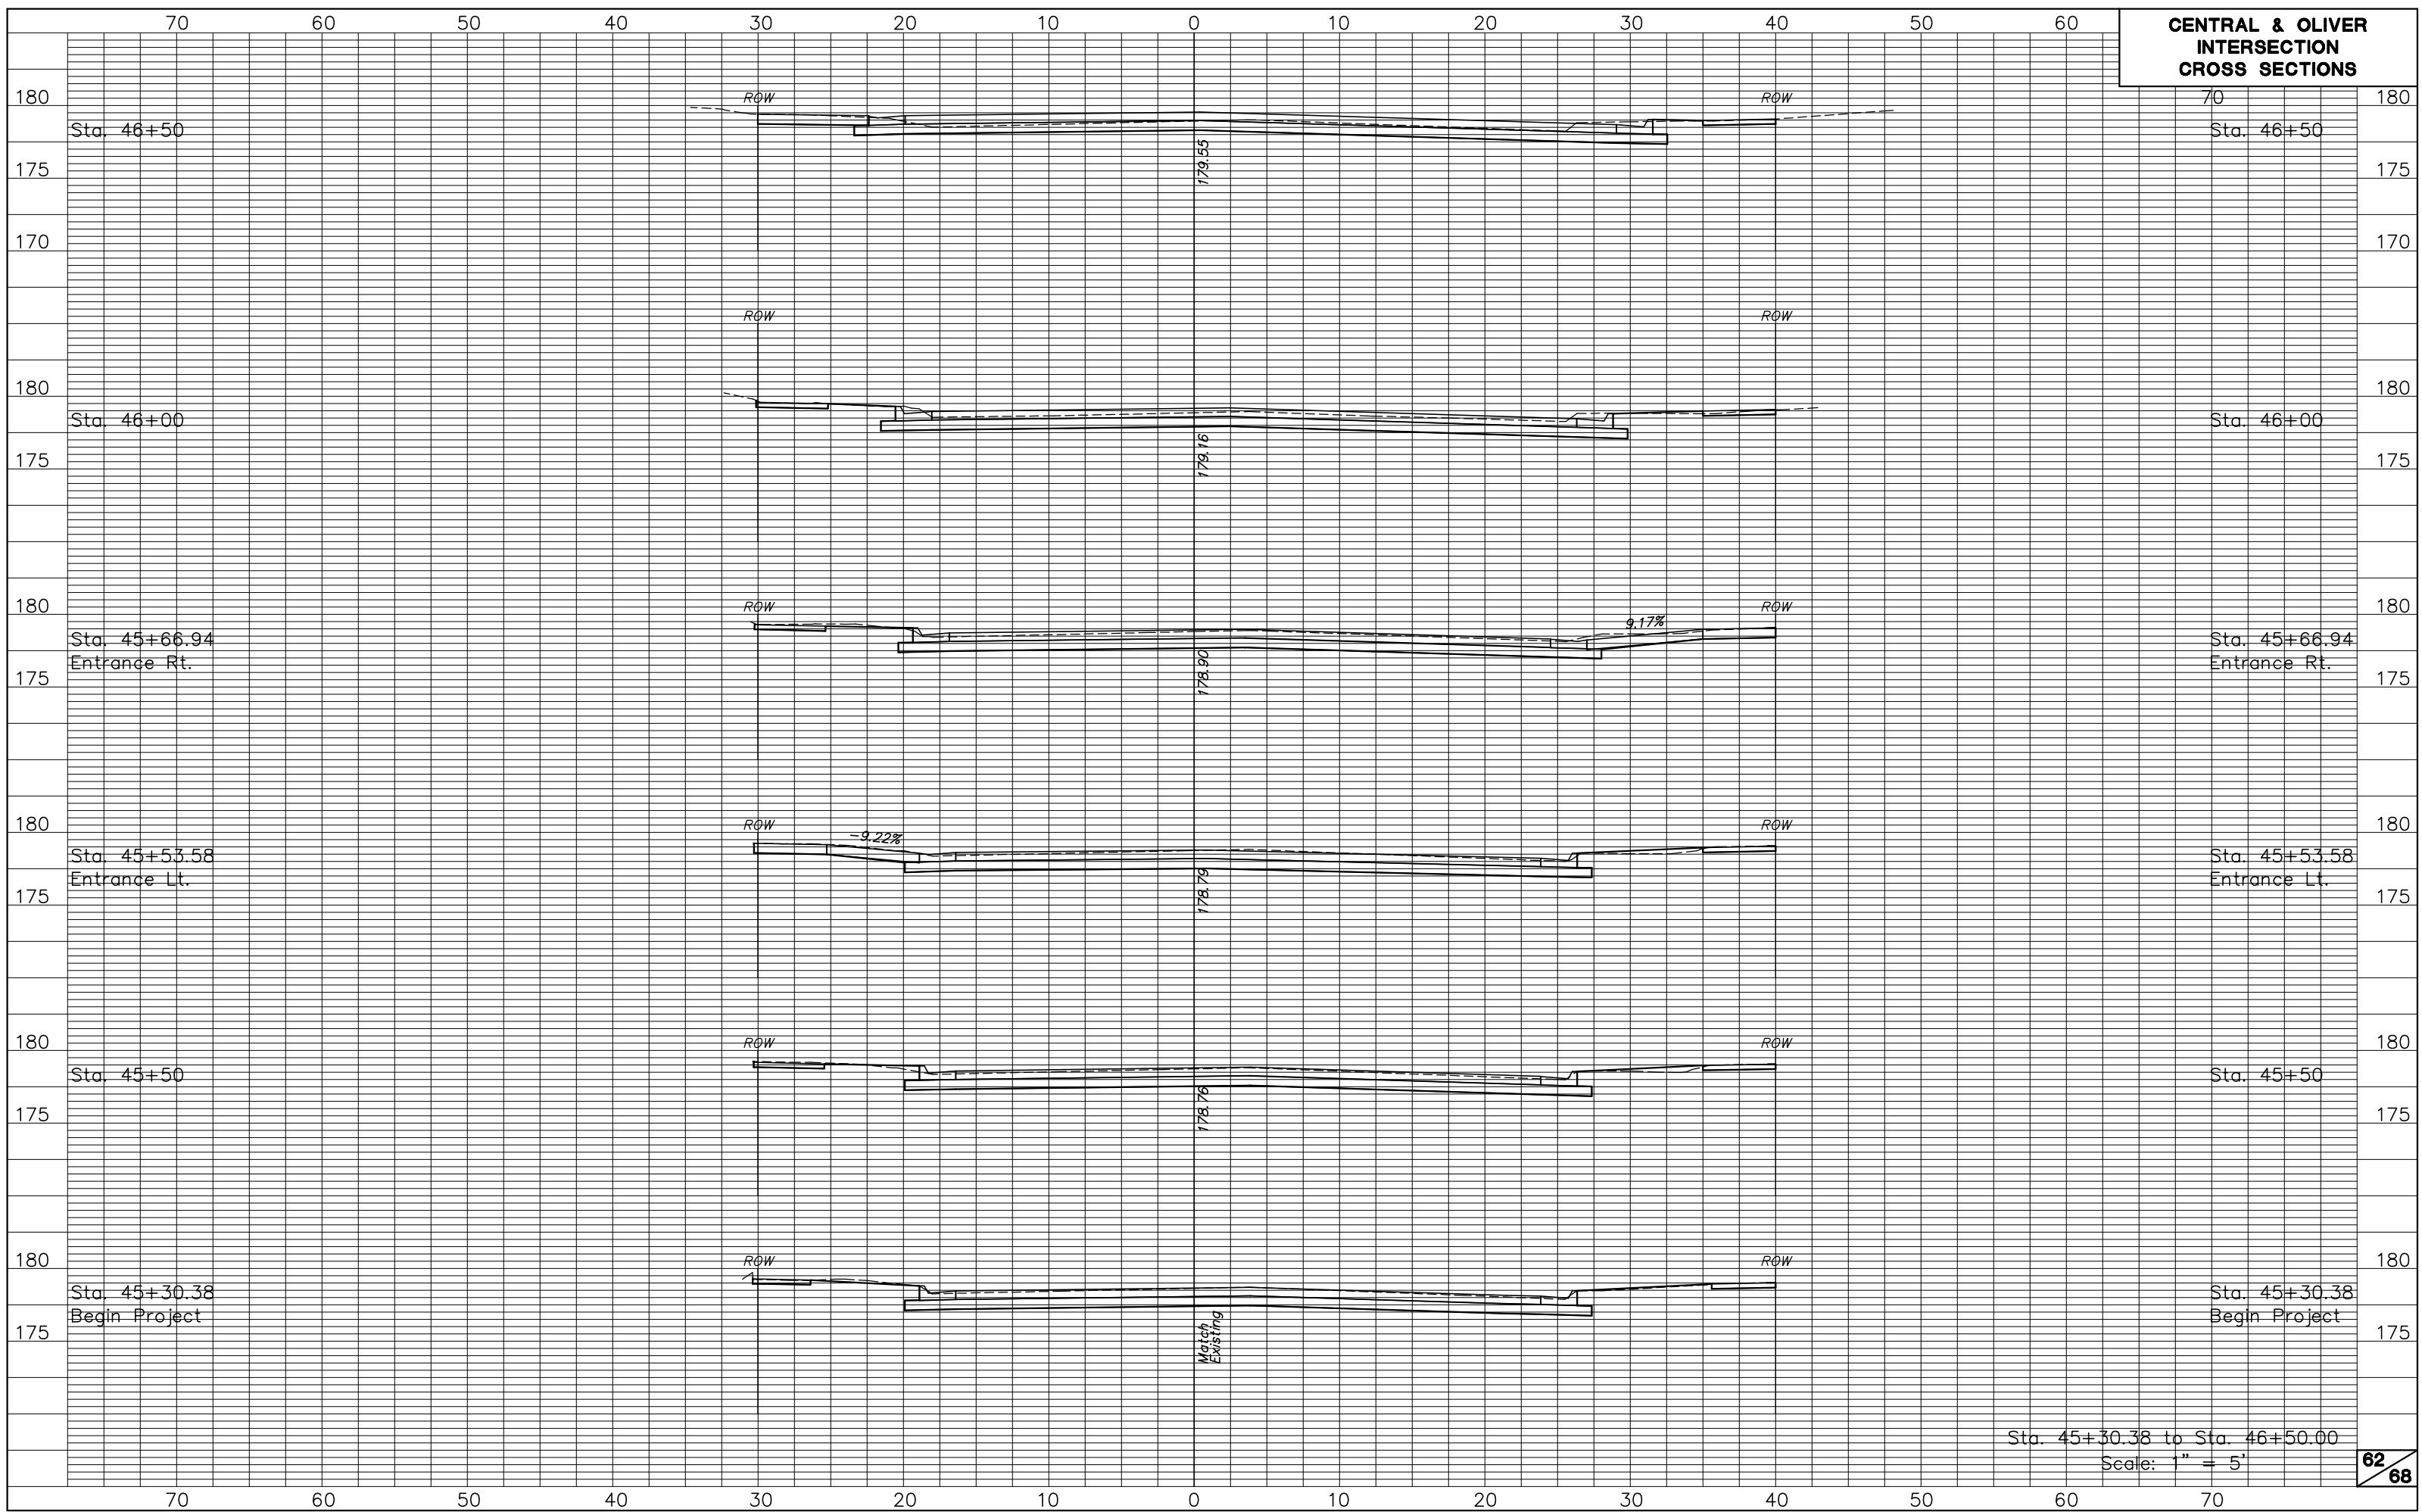

Sta. 45+30.38 to Sta. 46+50.00
Scale: 1" = 5'