
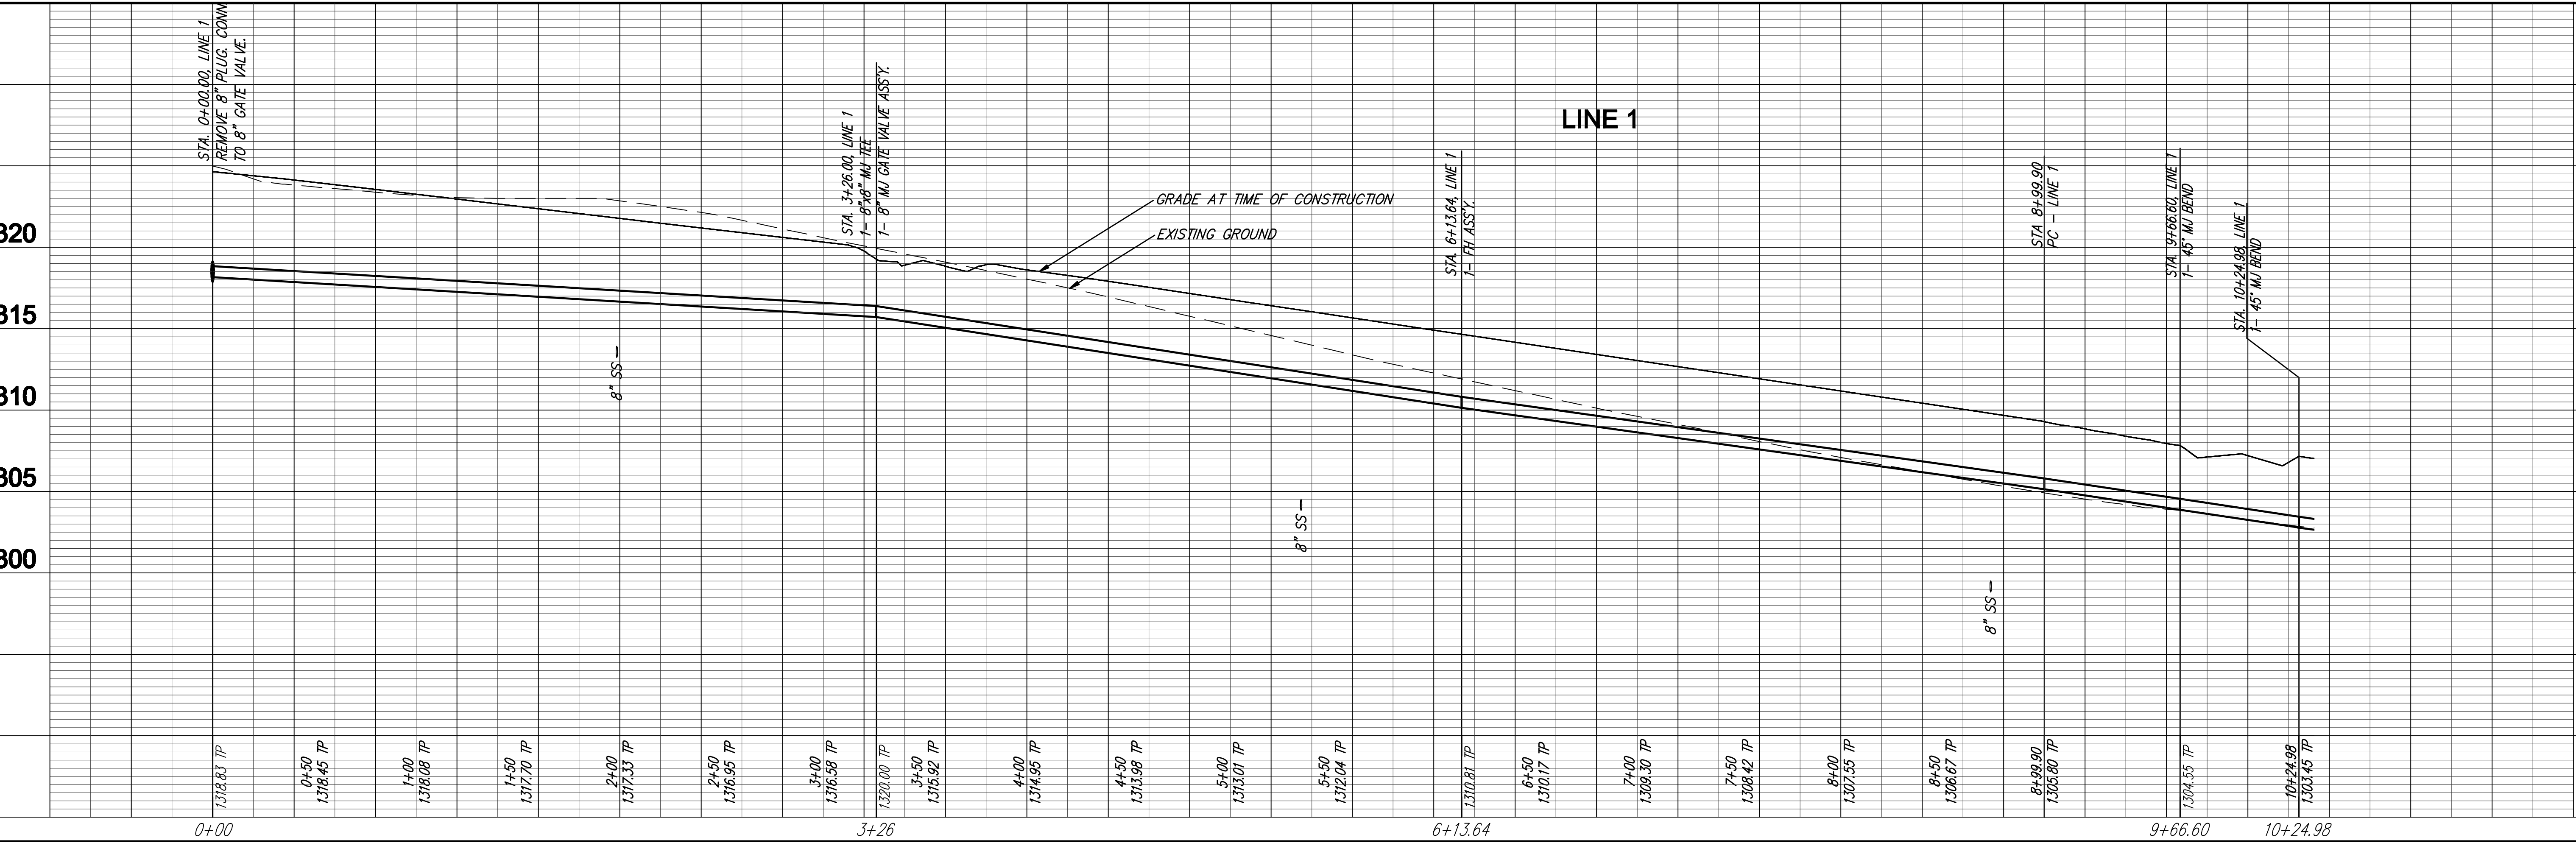
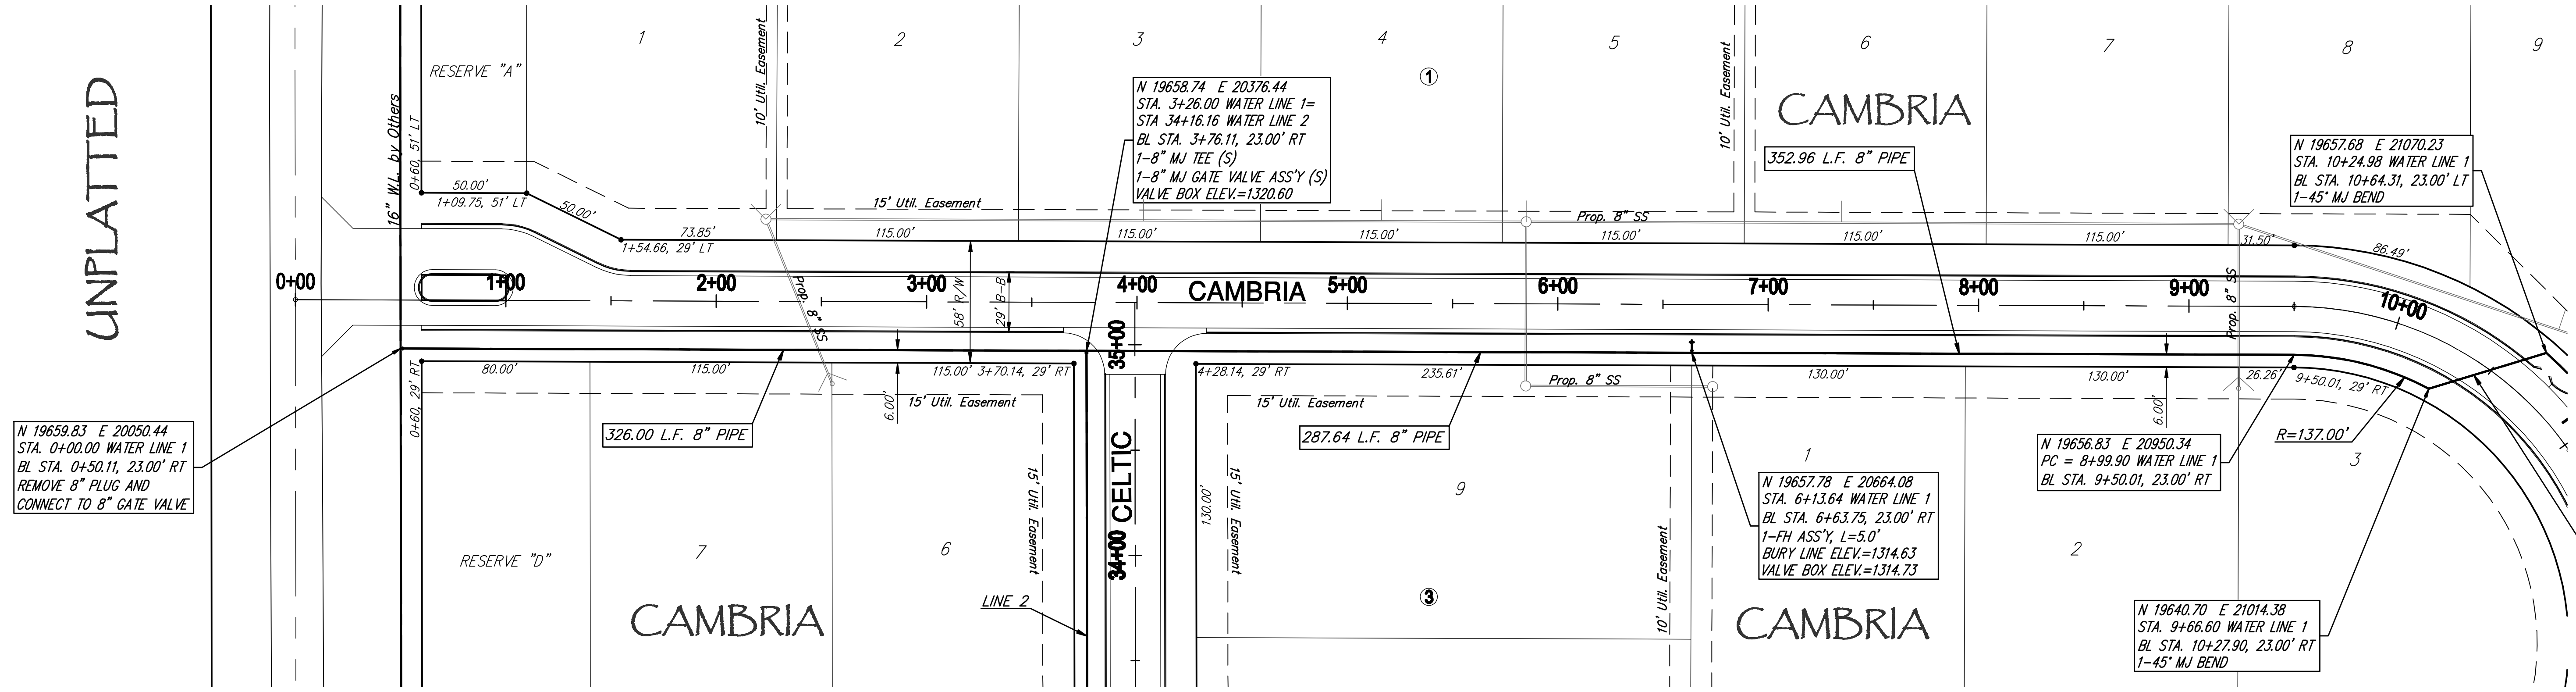


UNPLATTED

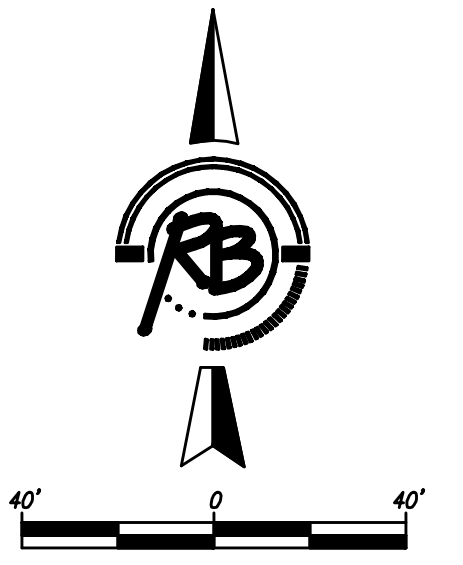

Rugles & Deaton, P.A.
 Engineering, Surveying, Land Planning
 1000 W. 17th St., Suite 100
 Wichita, Kansas 67202
 Phone: 316.261.1111
 Fax: 316.261.1112
 Email: info@ruglesanddeaton.com

**CAMBRIA ADDITION
 LINE 1
 WICHITA, KANSAS**

PROJECT NUMBER: 448-90361
 DRAWING TITLE: Details {Plan Profile 01}

DATE: Apr. 22, 2008

SCALE: 1" = 40'

15