

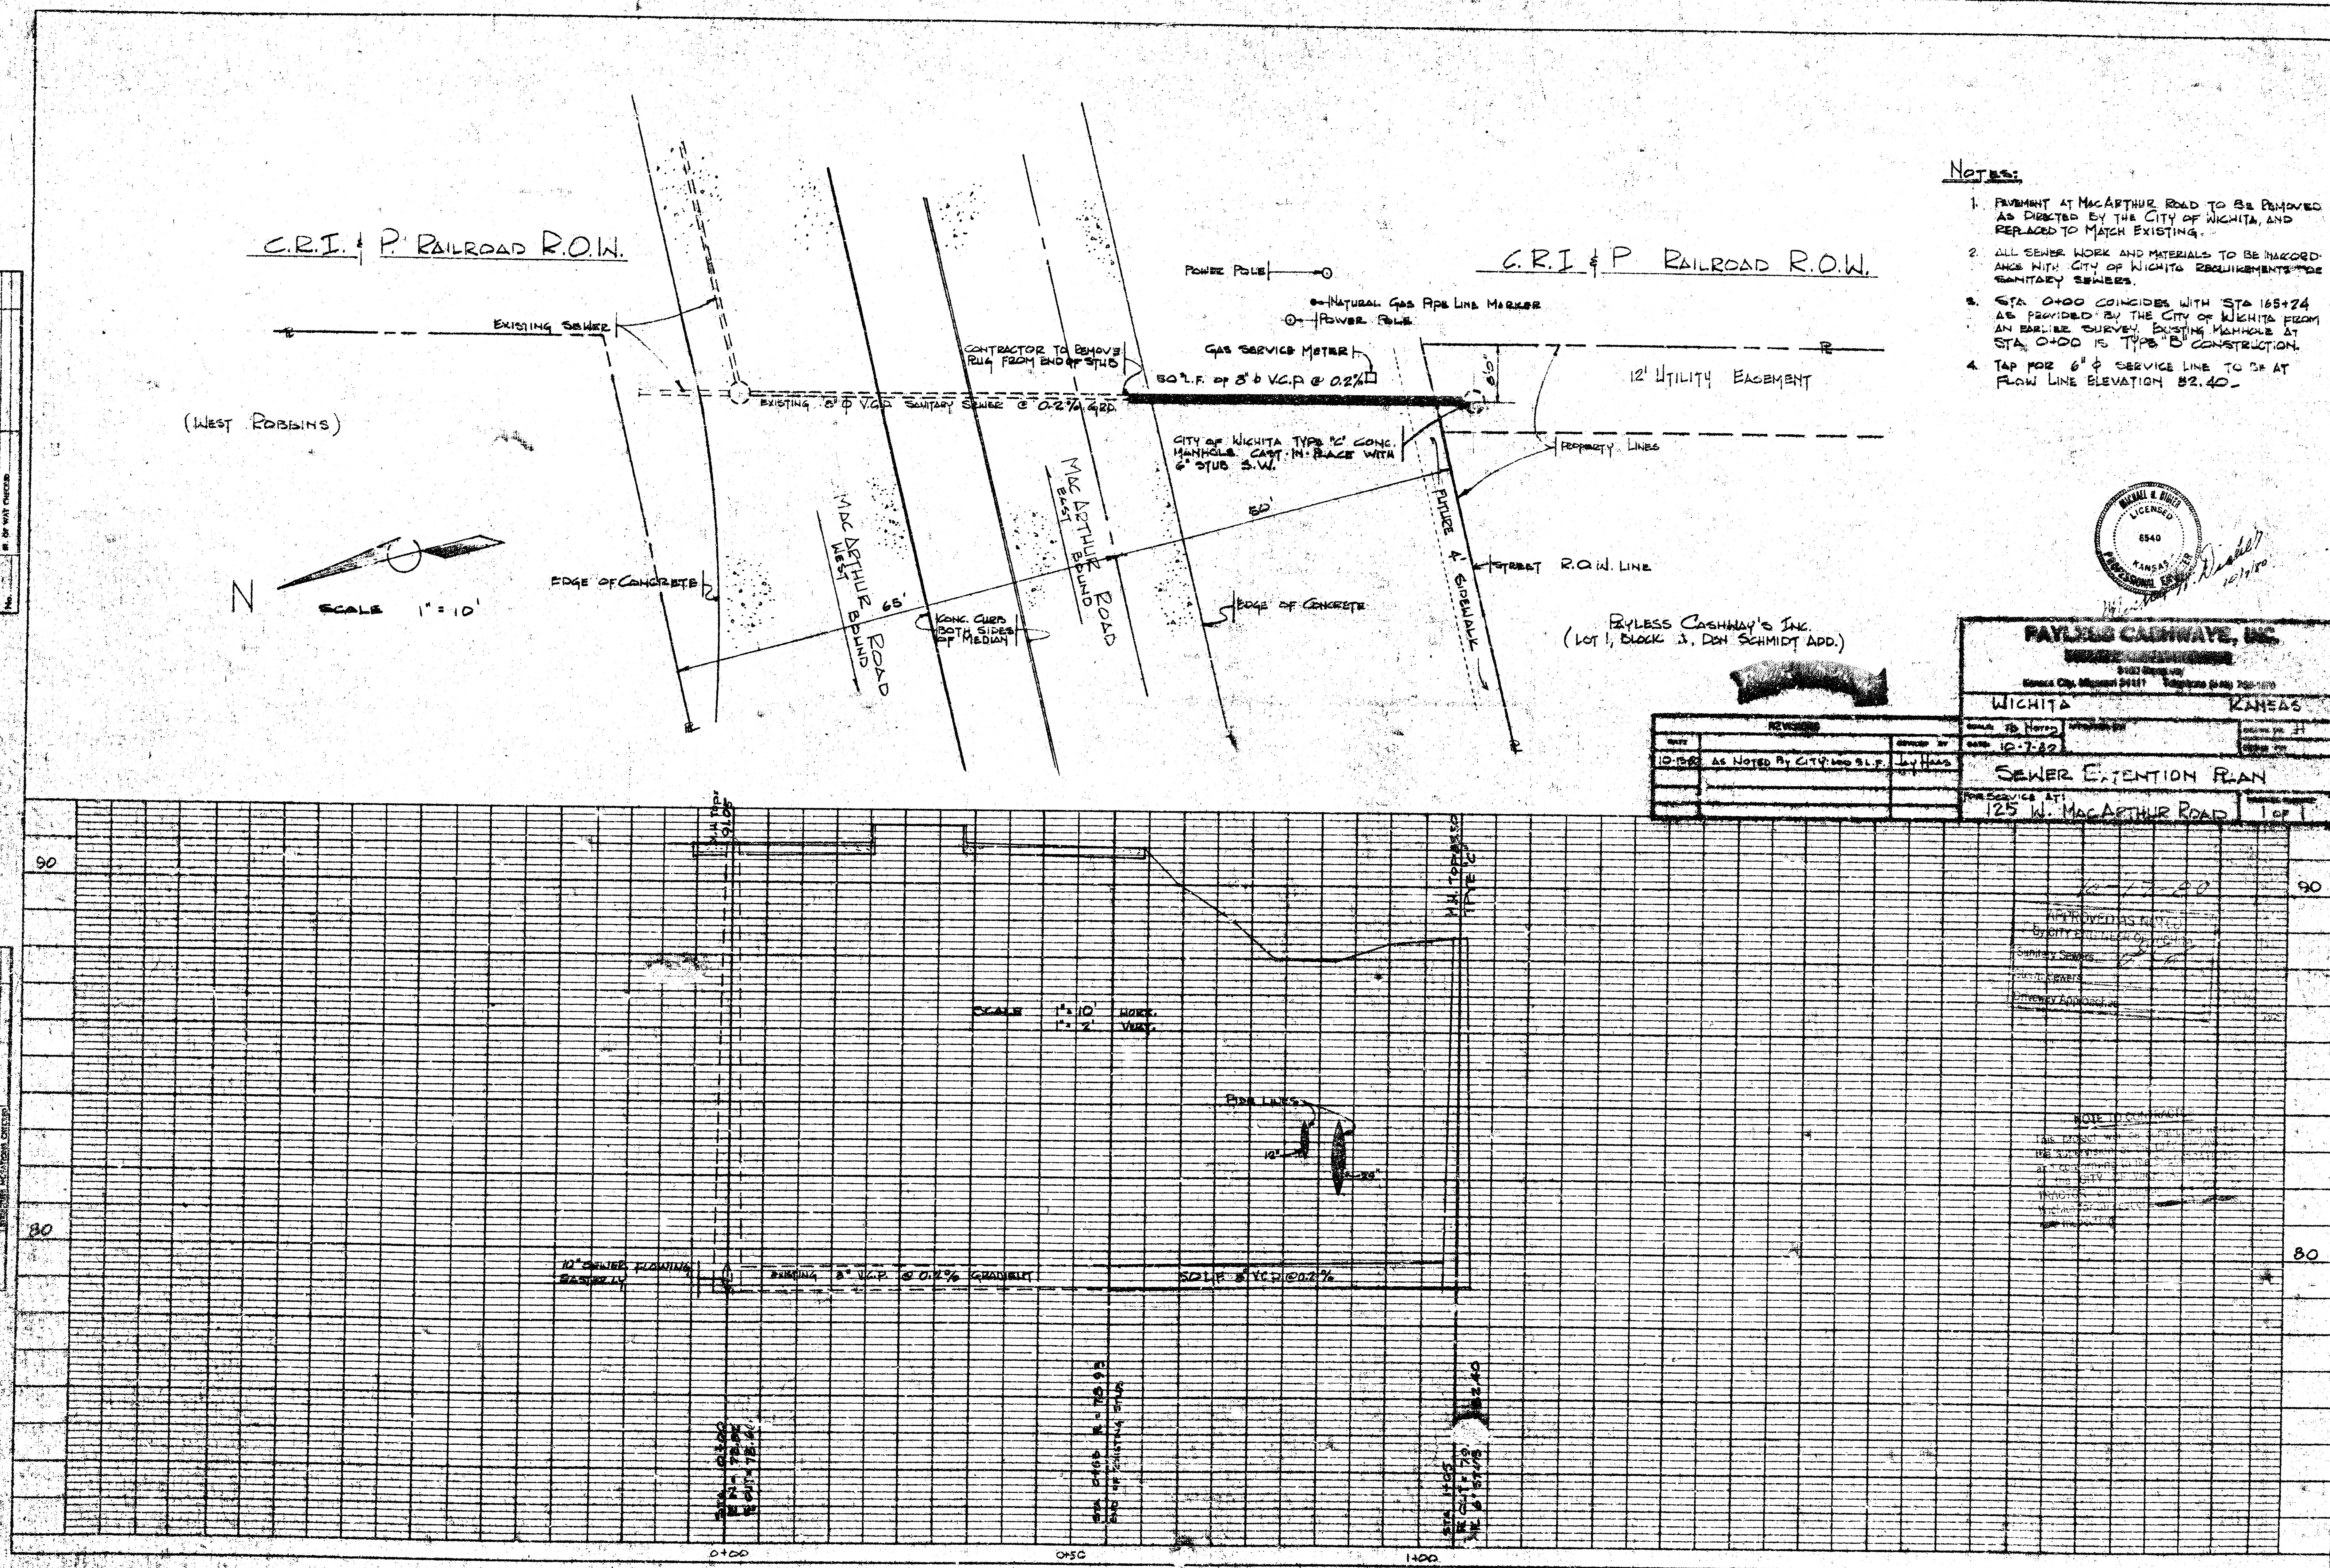


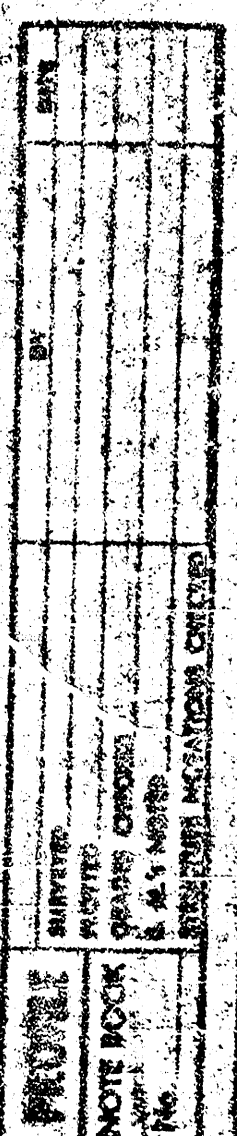

Notes:

1. PAVEMENT AT MACARTHUR ROAD TO BE REMOVED AS DIRECTED BY THE CITY OF WICHITA, AND REPLACED TO MATCH EXISTING.
2. ALL SEWER WORK AND MATERIALS TO BE ACCORDANCE WITH CITY OF WICHITA REQUIREMENTS FOR SEWERY SEWERS.
3. STA. 0+00 COINCIDES WITH STA 165+24 AS PROVIDED BY THE CITY OF WICHITA FROM AN EXISTING SURVEY. DURING WALKHOLE AT STA. 0+00 IS TYPE "B" CONSTRUCTION.
4. TAP FOR 6" SERVICE LINE TO GR AT FLOW LINE ELEVATION 82.40.

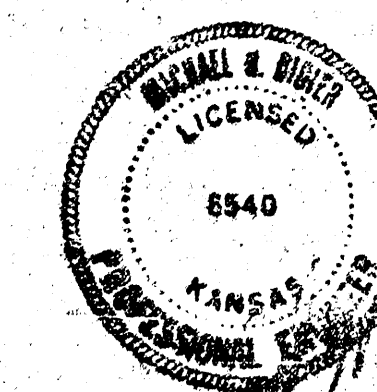

RYLESS CASHWAY'S INC.
(LOT 1, BLOCK 2, DON SCHMIDT ADD.)

LESS CASHWAY's INC.
 LOCK 3, DON SCHMIDT ADD.)

PAYLESS CASHWAY, INC.
SEWER EXTENSION
 Kansas City, Missouri 64111 Telephone (816) 752-1100

WICHITA **KANSAS**

Contract No. **10-7-82** Estimated Cost **\$10,000.00**

SEWER EXTENSION PLAN

FOR SERVICE AT
125 W. MACARTHUR ROAD

Contract No. **10-7-82**