

DOUGLAS AVE.

OLD CITY
SUB-STATION

BLACK TOP

DIRT ROAD

Lot 1 Bk 1 P.H.I. Add.

PROP.
LOPP. OFFICES FOR
PIZZA HUT INC.

EXIST. M.H. STA 297+73.4

NEW 8" SAN. SEWER

Prop. Loc.

NOTE TO CONTRACTOR

This project will be constructed under the supervision of the CITY ENGINEER and conforming to the SPECIFICATIONS of the CITY OF WICHITA. The CONTRACTOR will reimburse the City of Wichita for all cost of Engineering, Plans, and Inspection.

4-14-76

APPROVED AS NOTED

By CITY ENGINEER OF WICHITA

Sanitary Sewers D.E.S.

Storm Sewers _____





Driveway Approaches _____

PIZZA HUT INC.
SANITARY SEWER

CITY OF WICHITA PROJECT NO. 206013 Utility Contractors Inc.



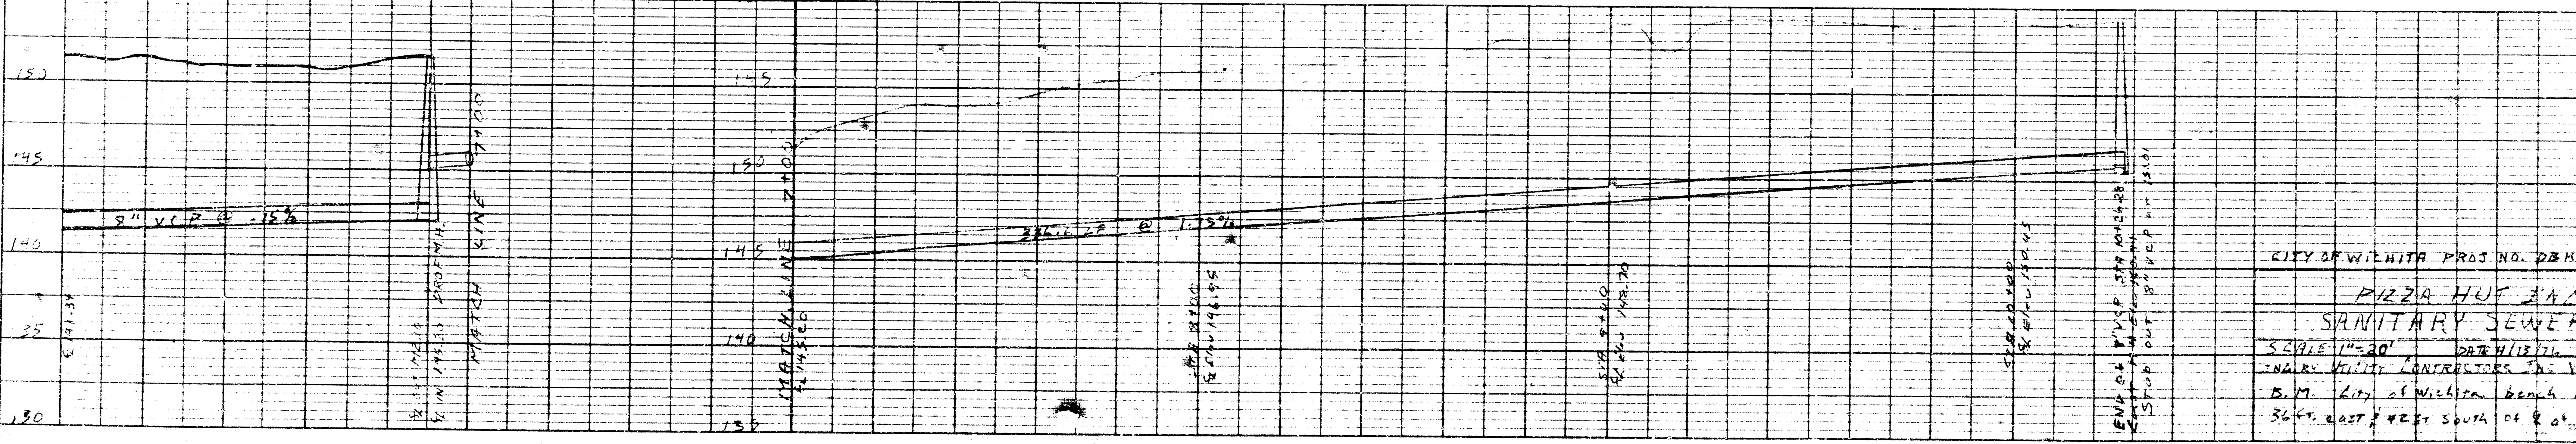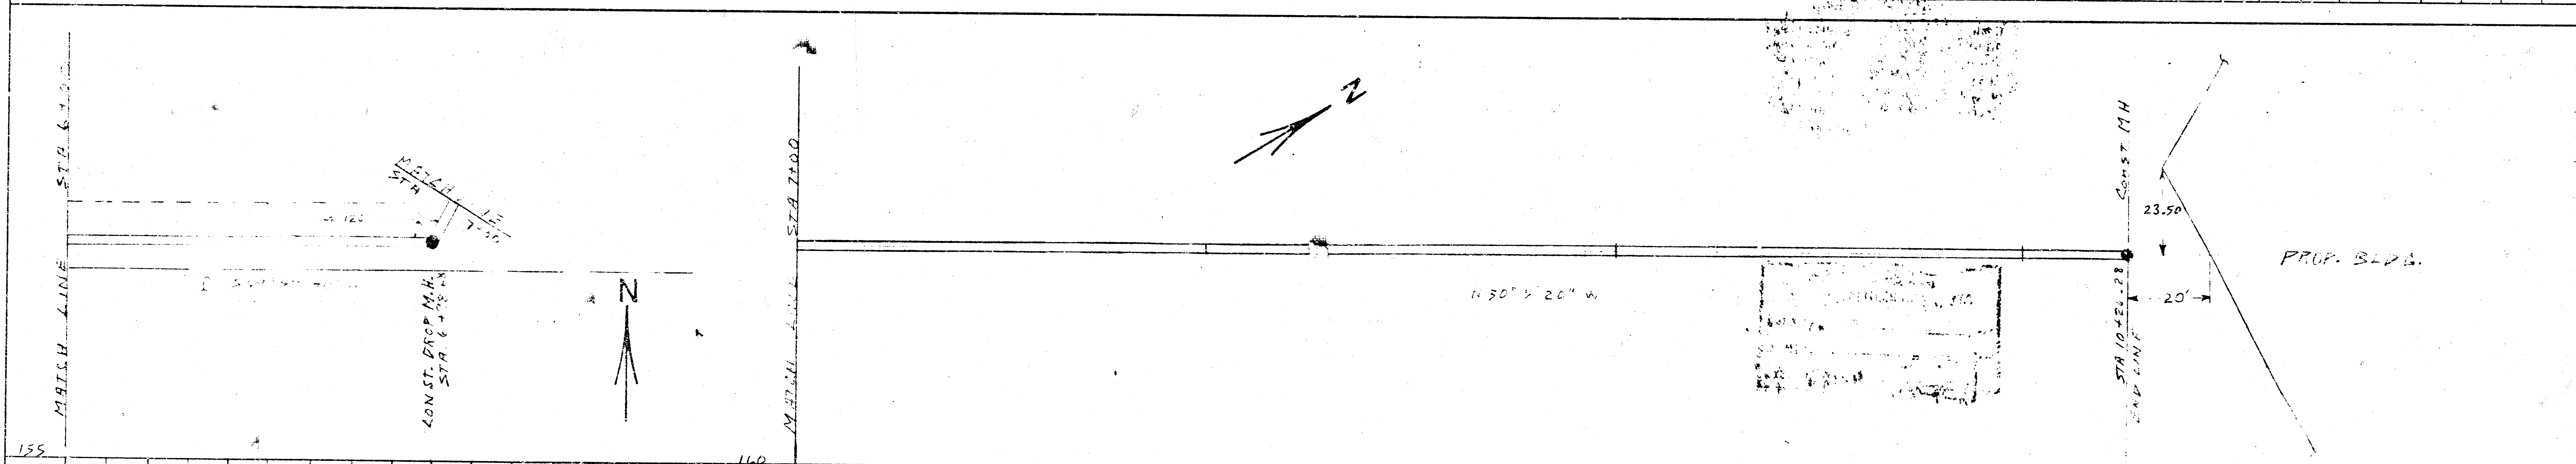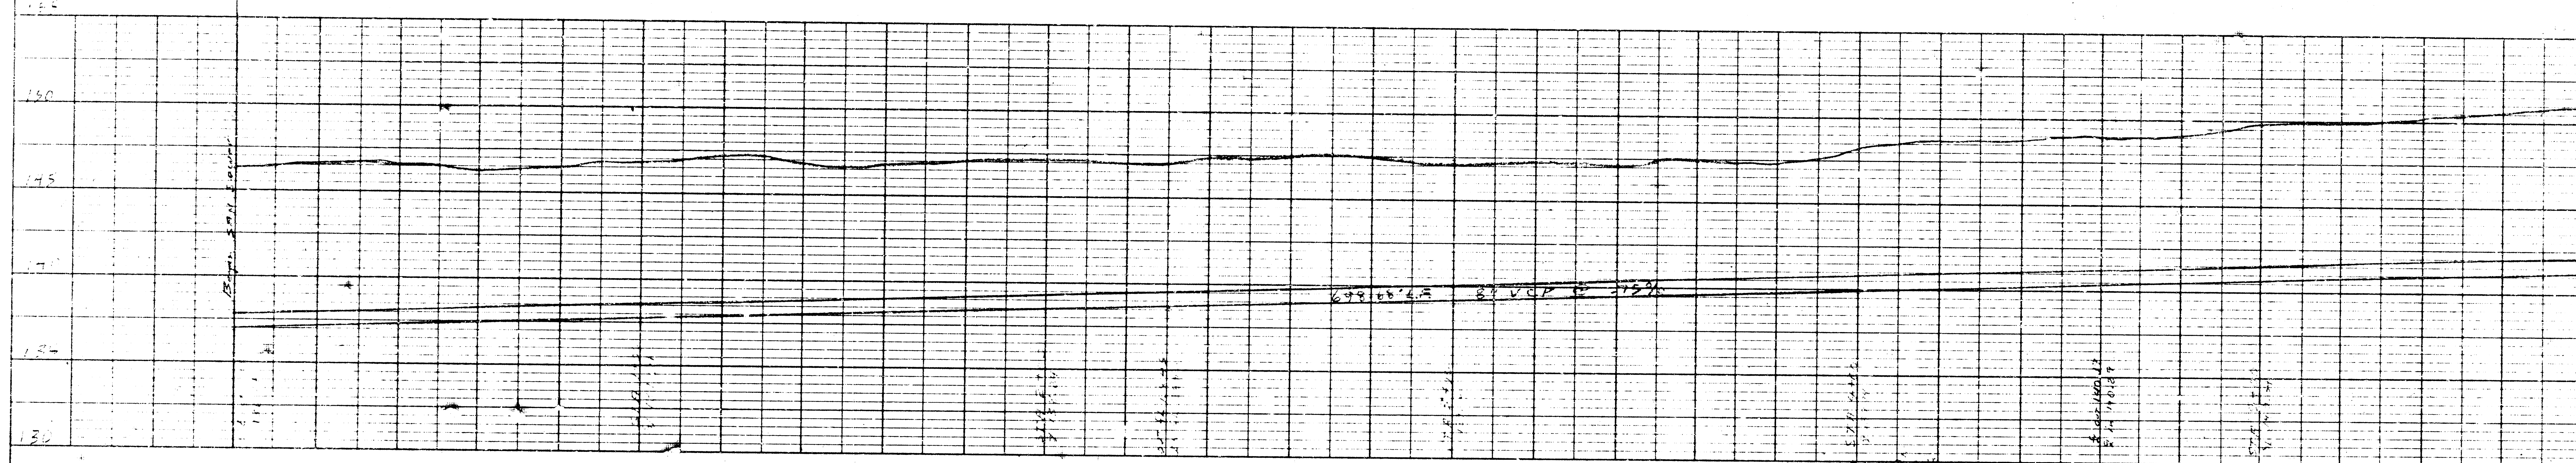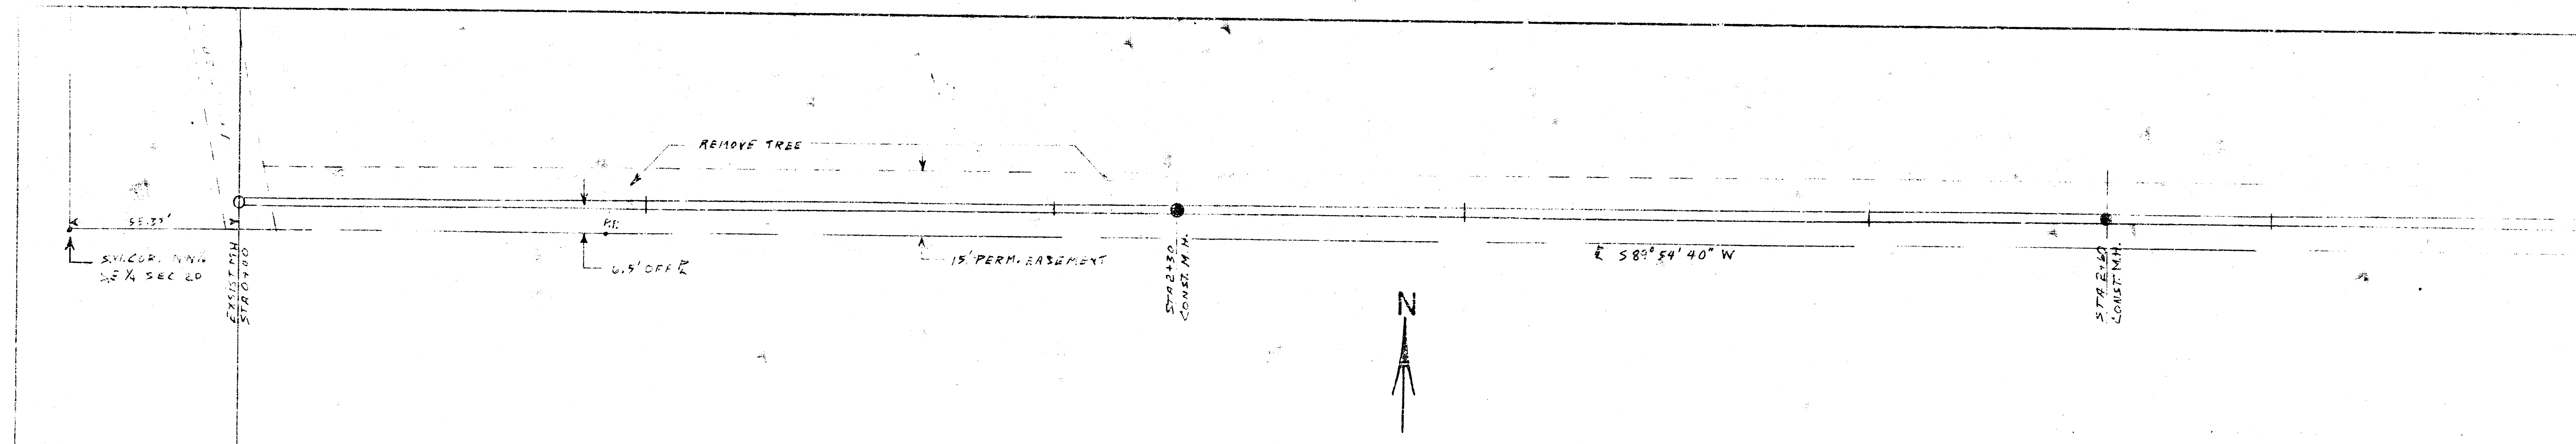

CITY OF WICHITA PROJ. NO. DB 000
 PIZZA HUT 2nd
 SANITARY SEWER
