




A SEWER PLAN 1"=40'

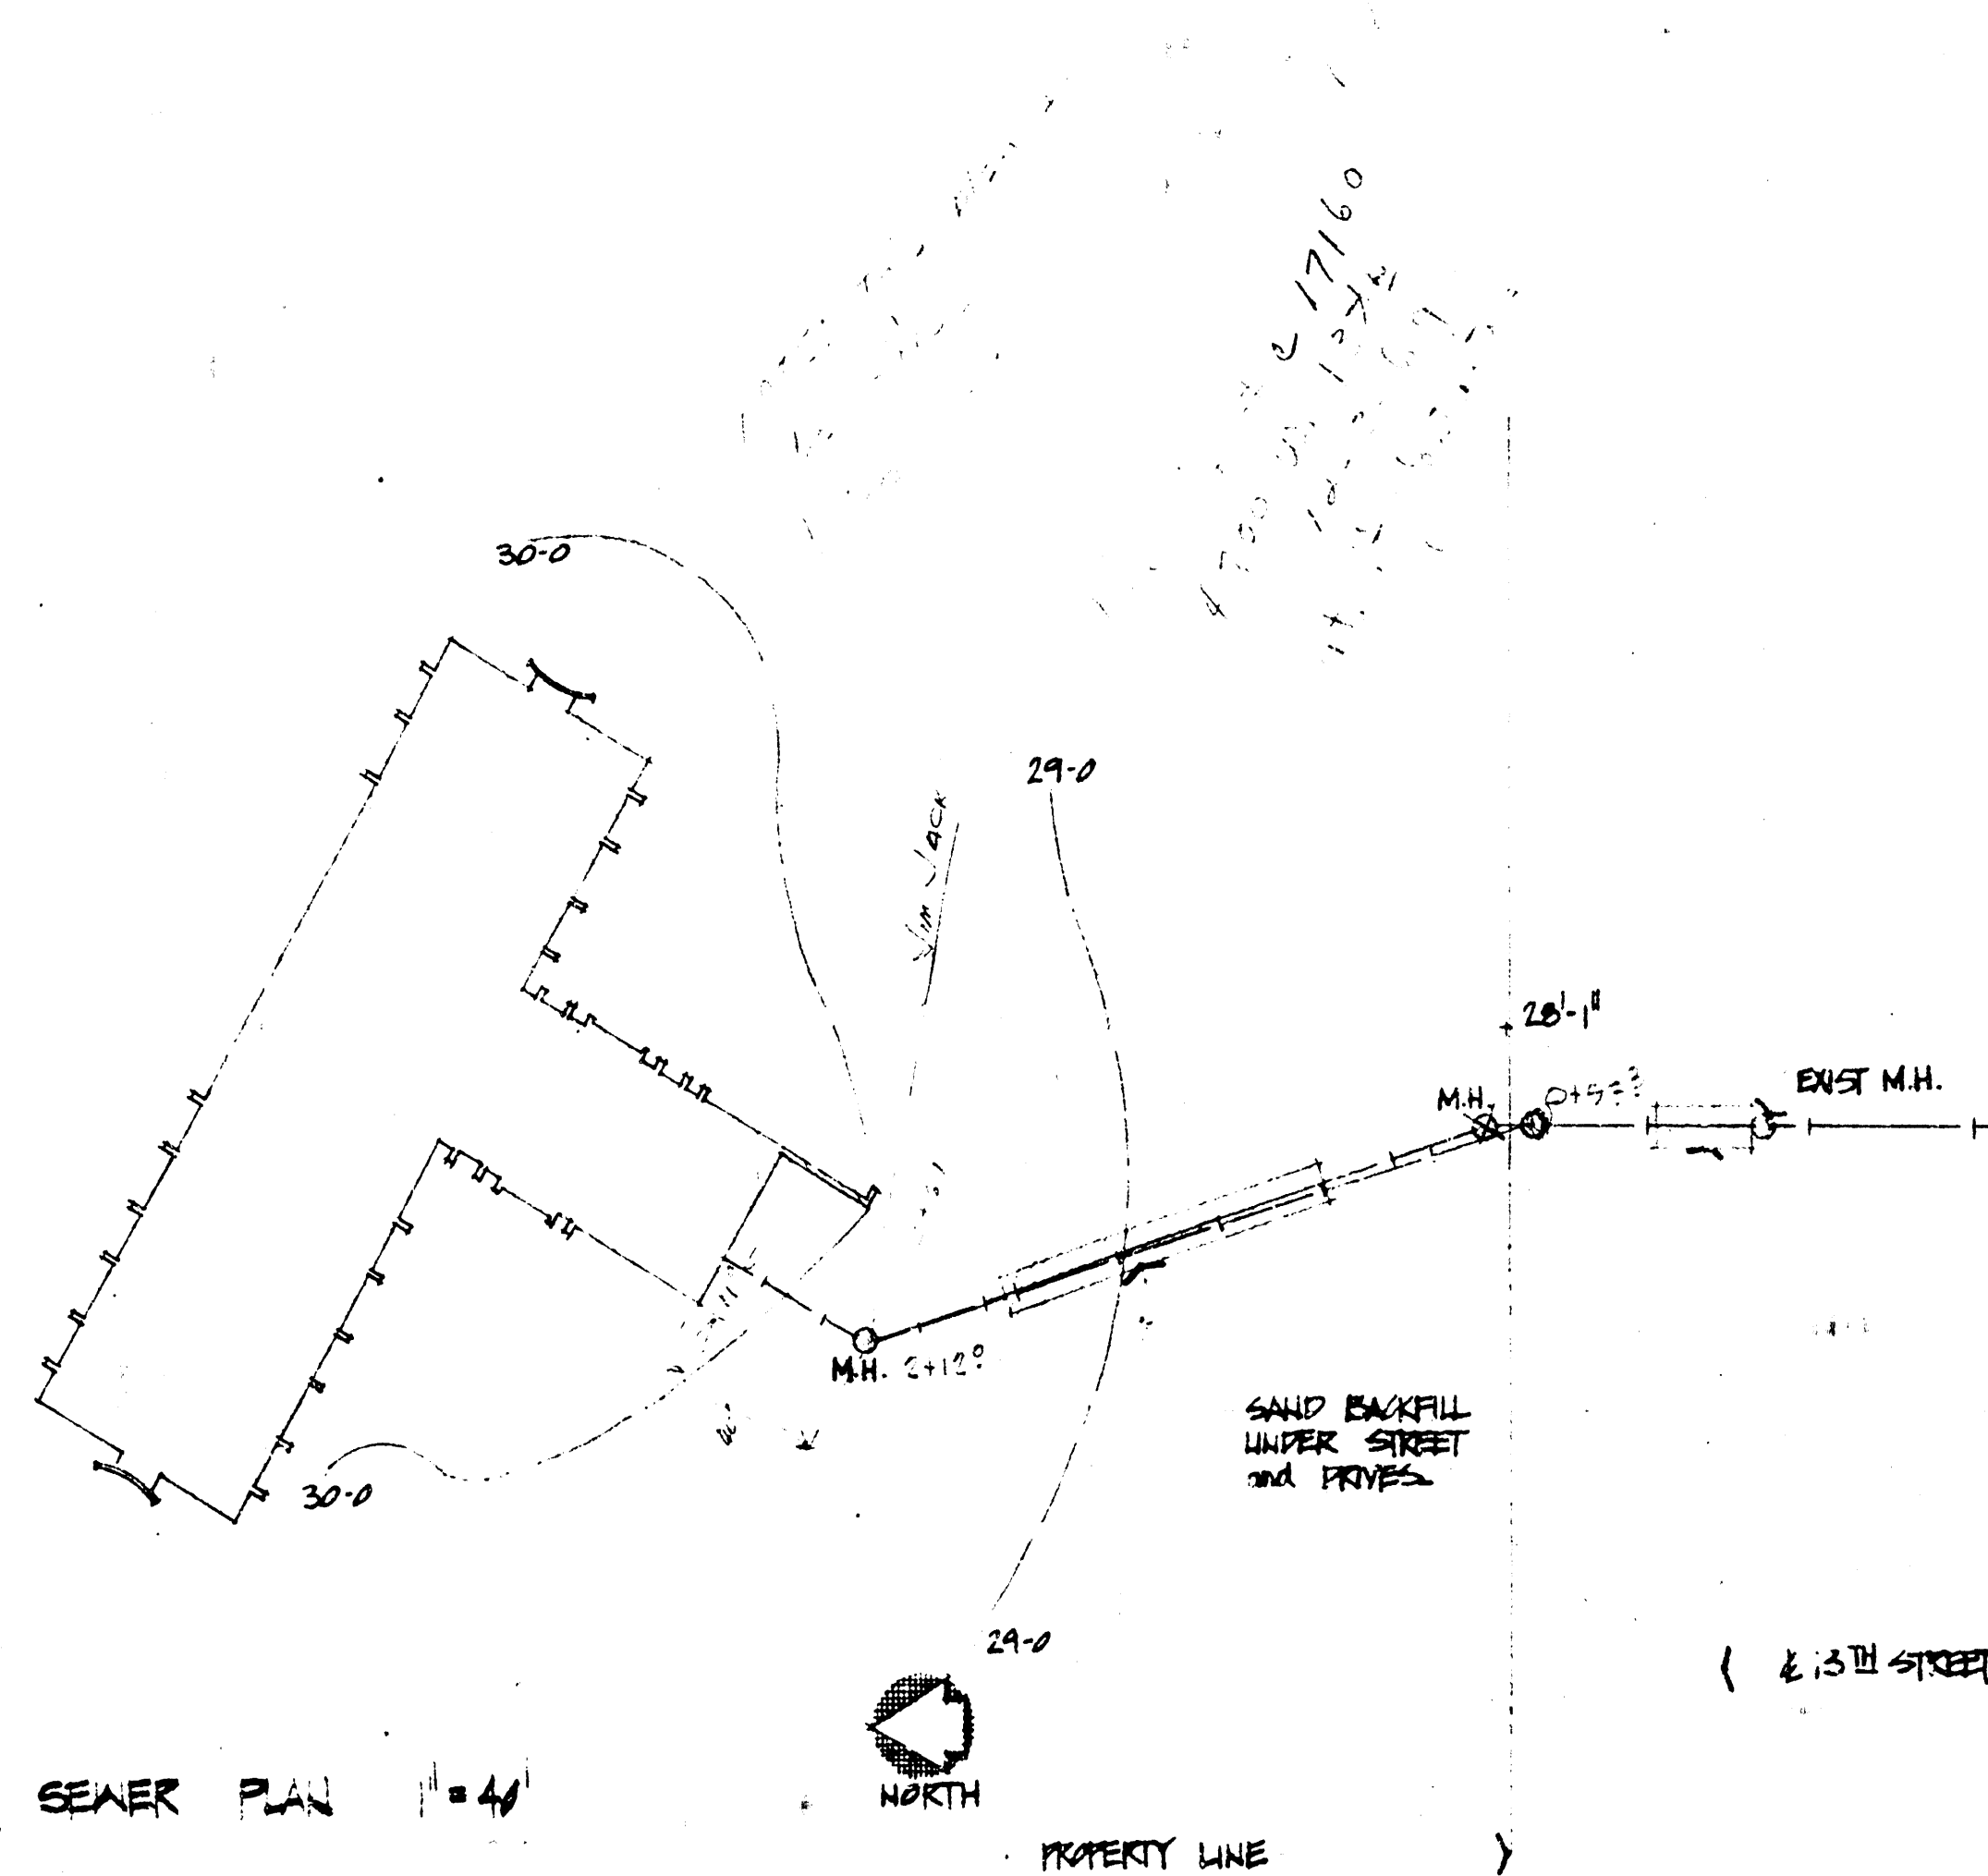

B SEWER PROFILE

HORIZ. SCALE -- 1"=20'
 VERT. SCALE -- 1/8"=1'-0"

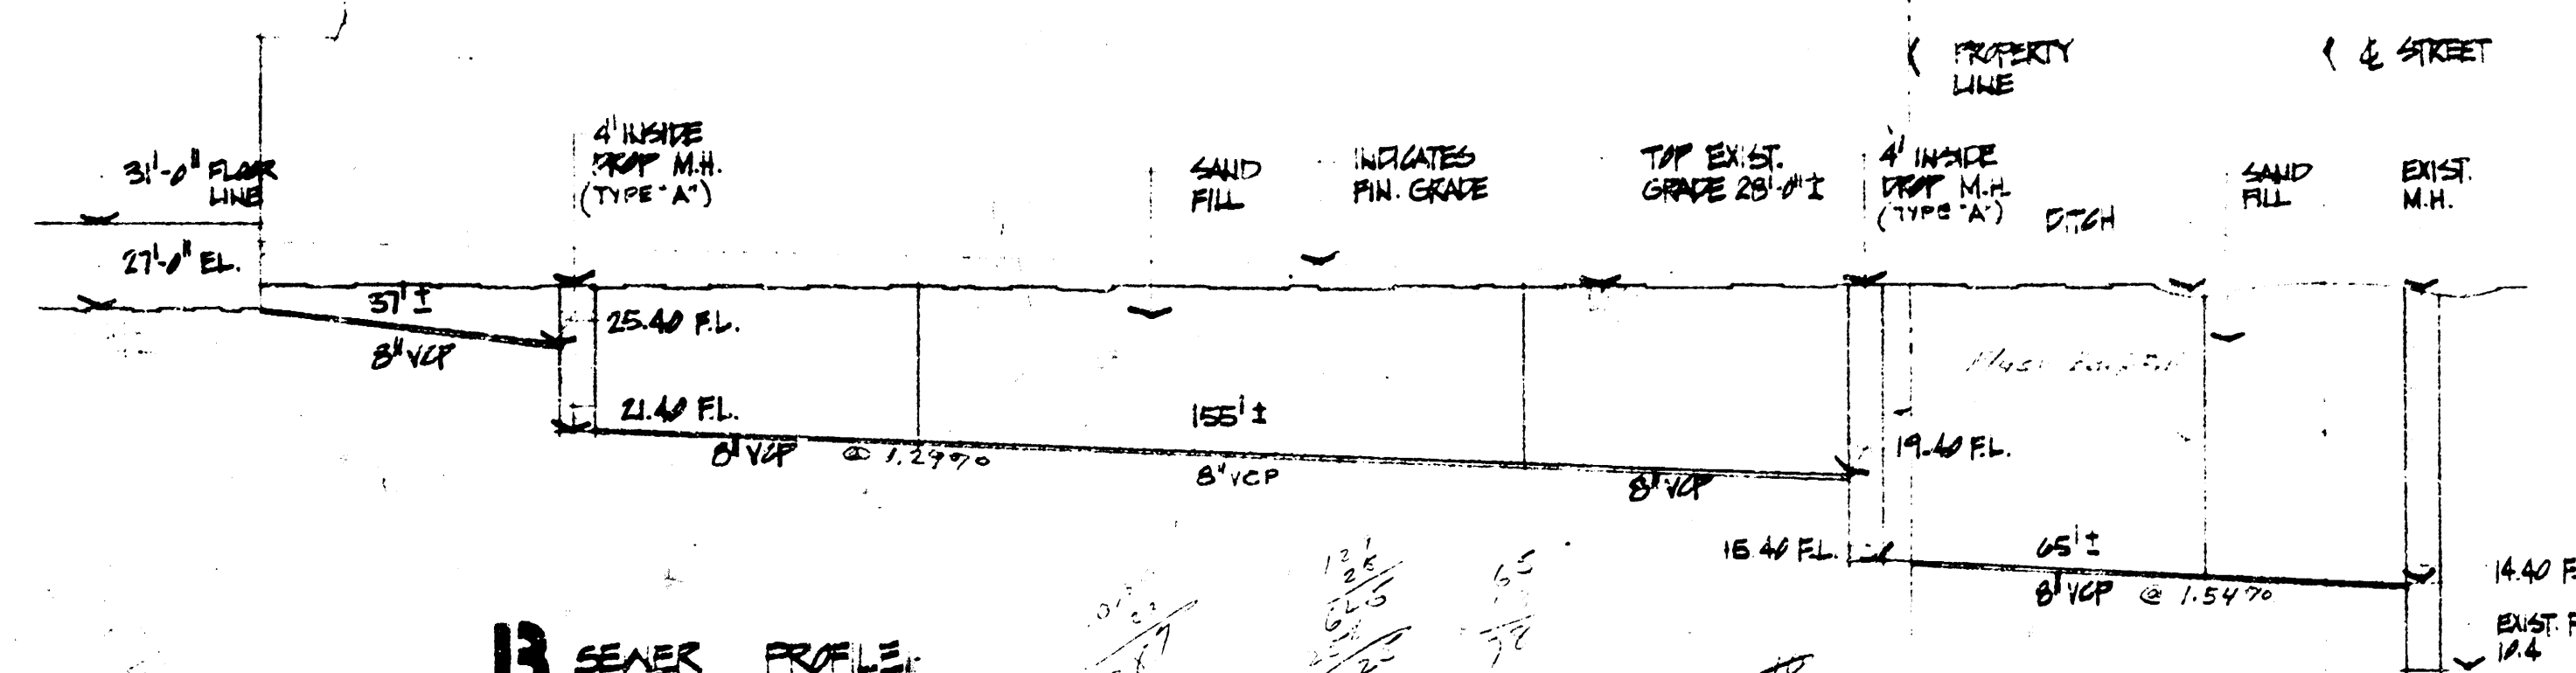







A