




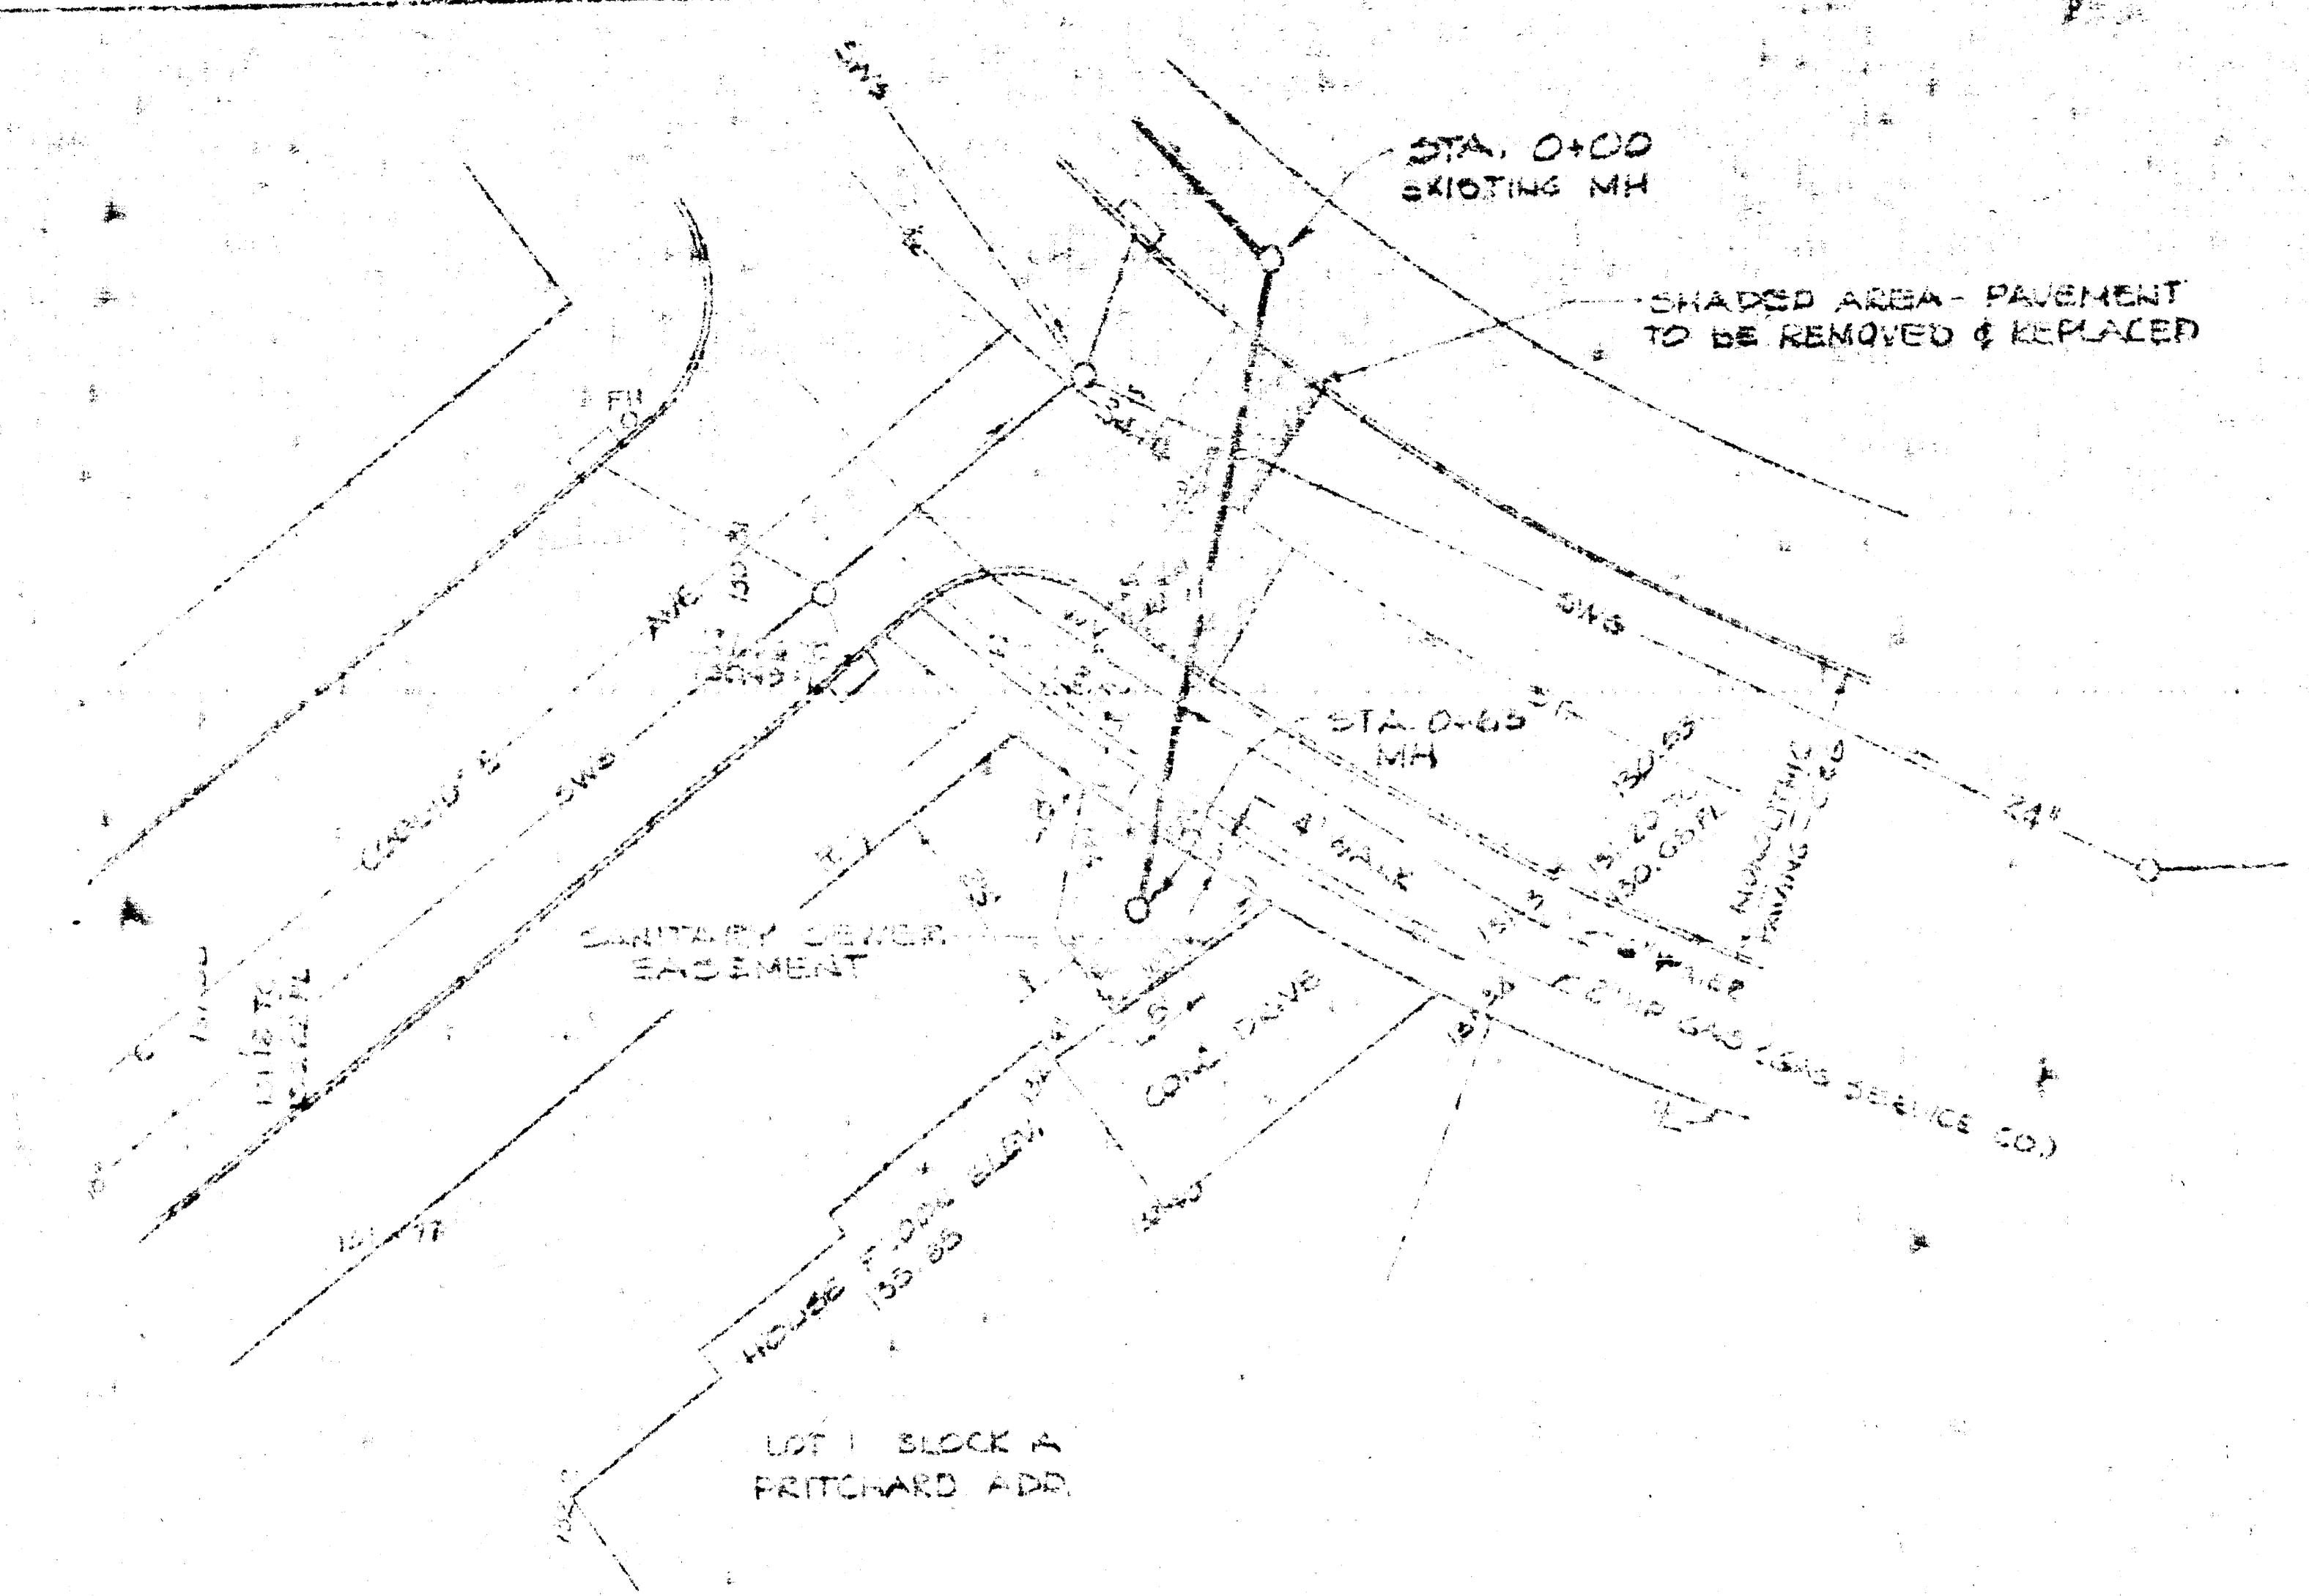

Note: Install stub as required in man hole to serve house

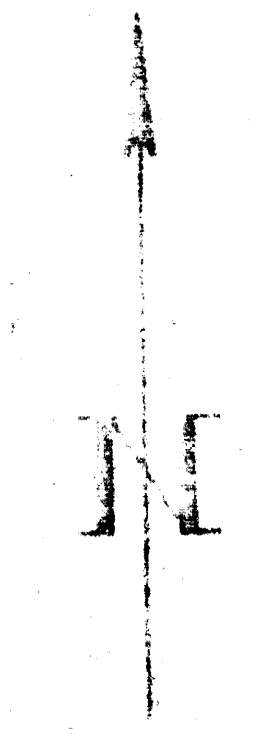

SCALE
1" = 20' HORIZ.
1" = 5' VERT.

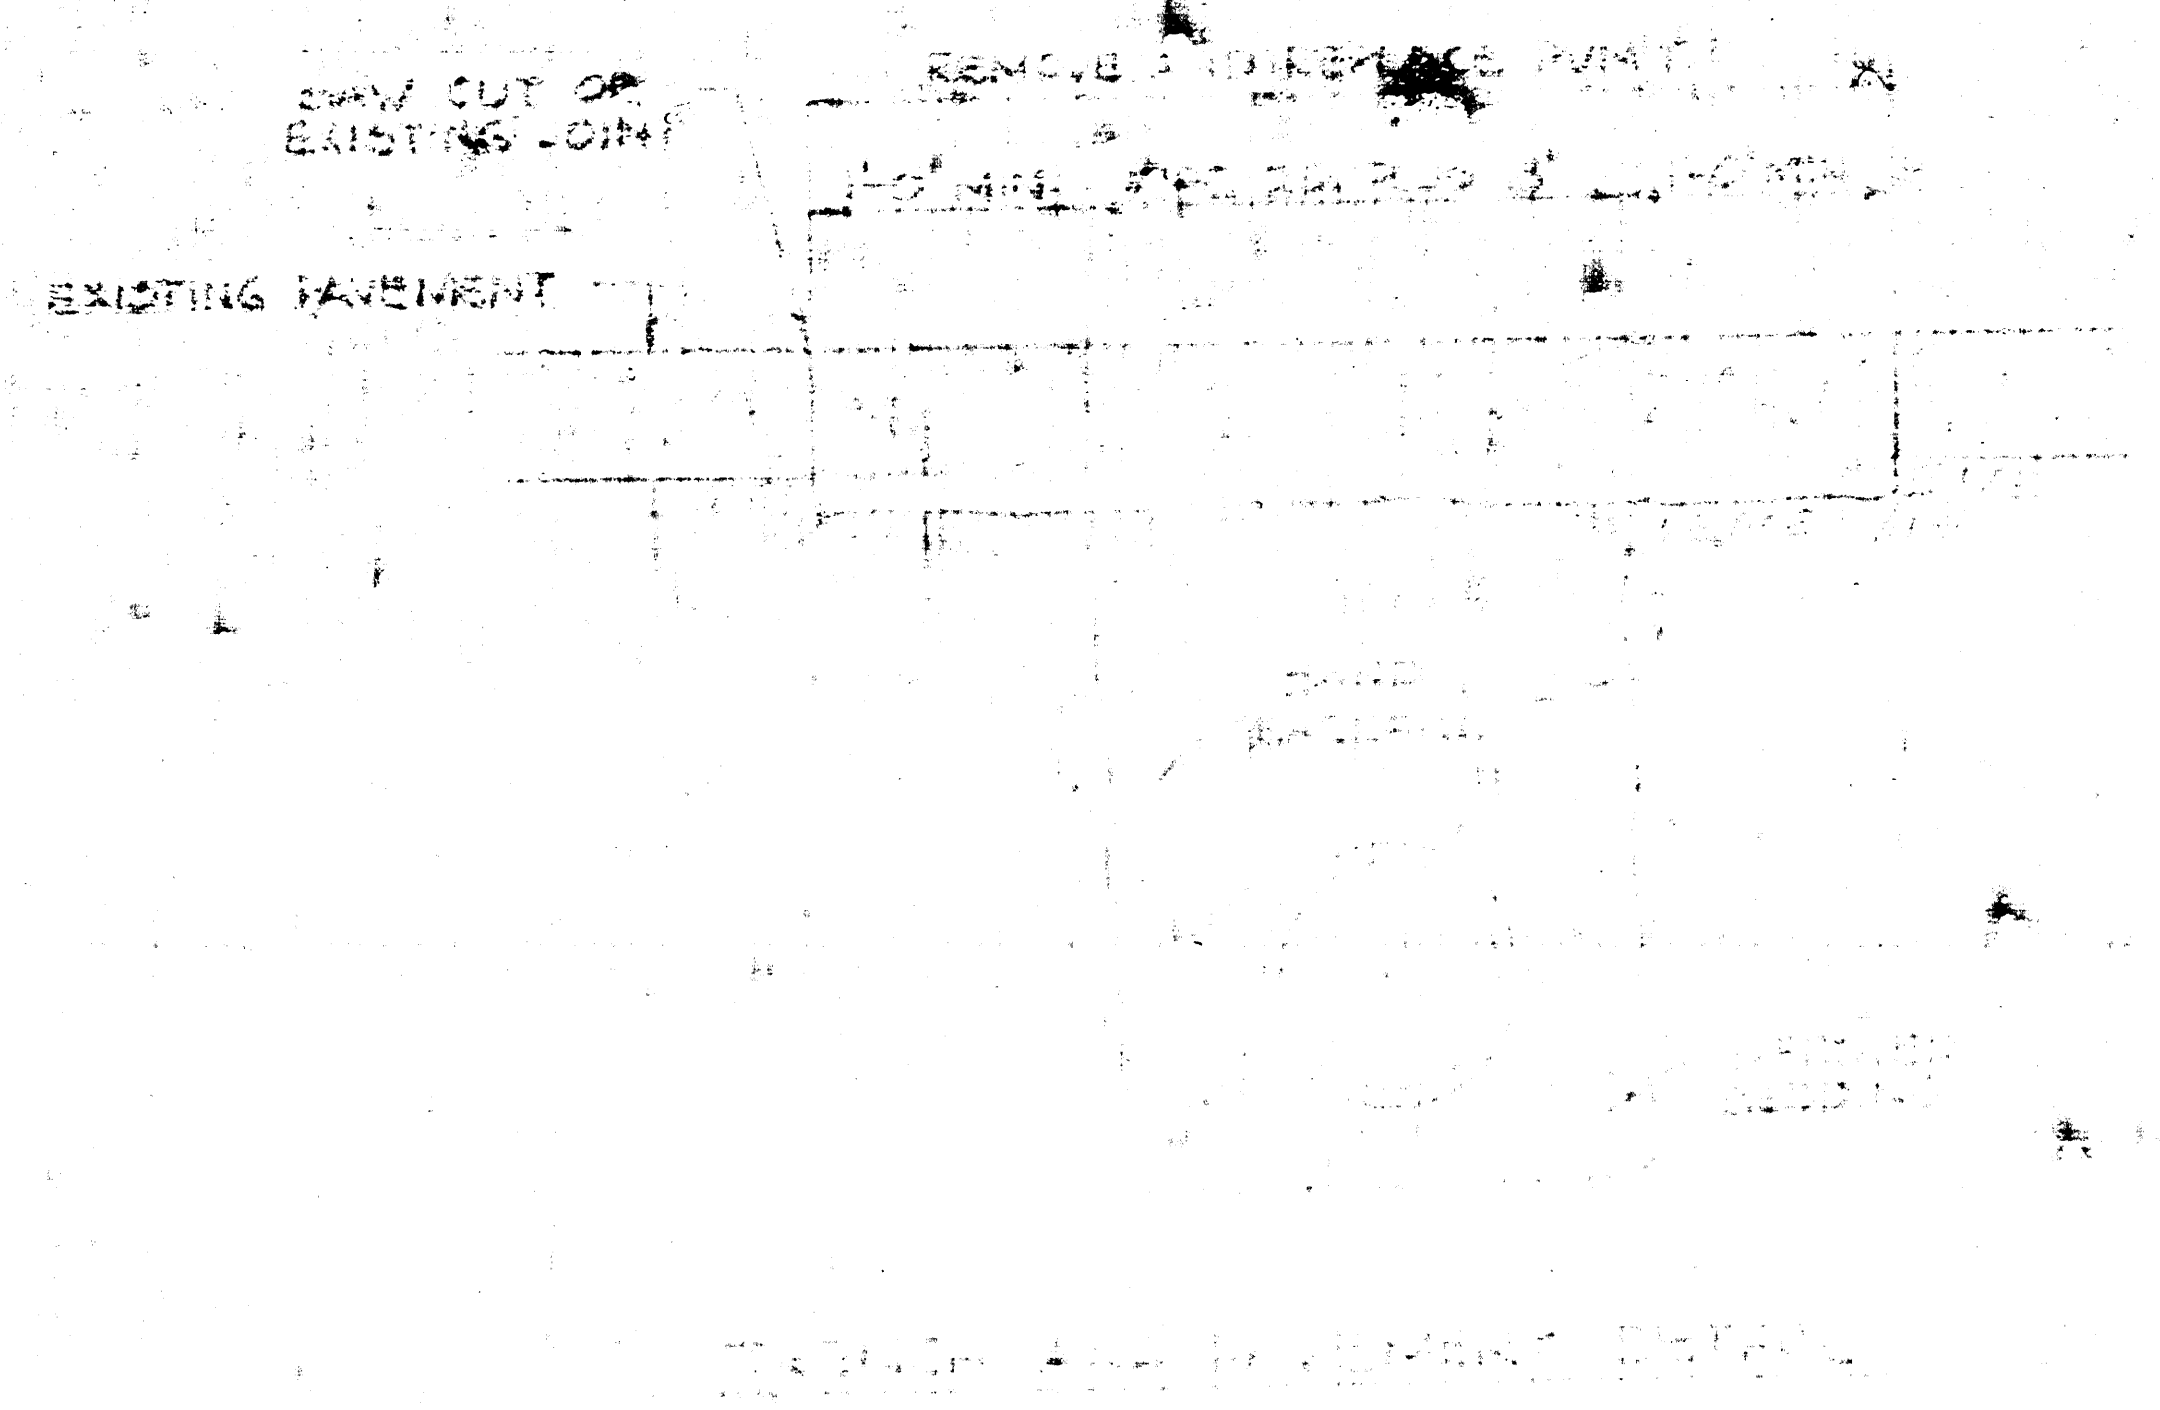


2432 Rev. City of 12-22-95 252700



PRIVATE SANITARY SEWER EXTENSION
LATERAL 2, SURMAIN 12, SAN. SEWER
TO LOT 1, BLOCK A
PRITCHARD ADDITION
WICHITA, SEDGWICK COUNTY
Proj: # DBK W
MOOREHEAD & ASSOC.
314 BROWN BLVD.