

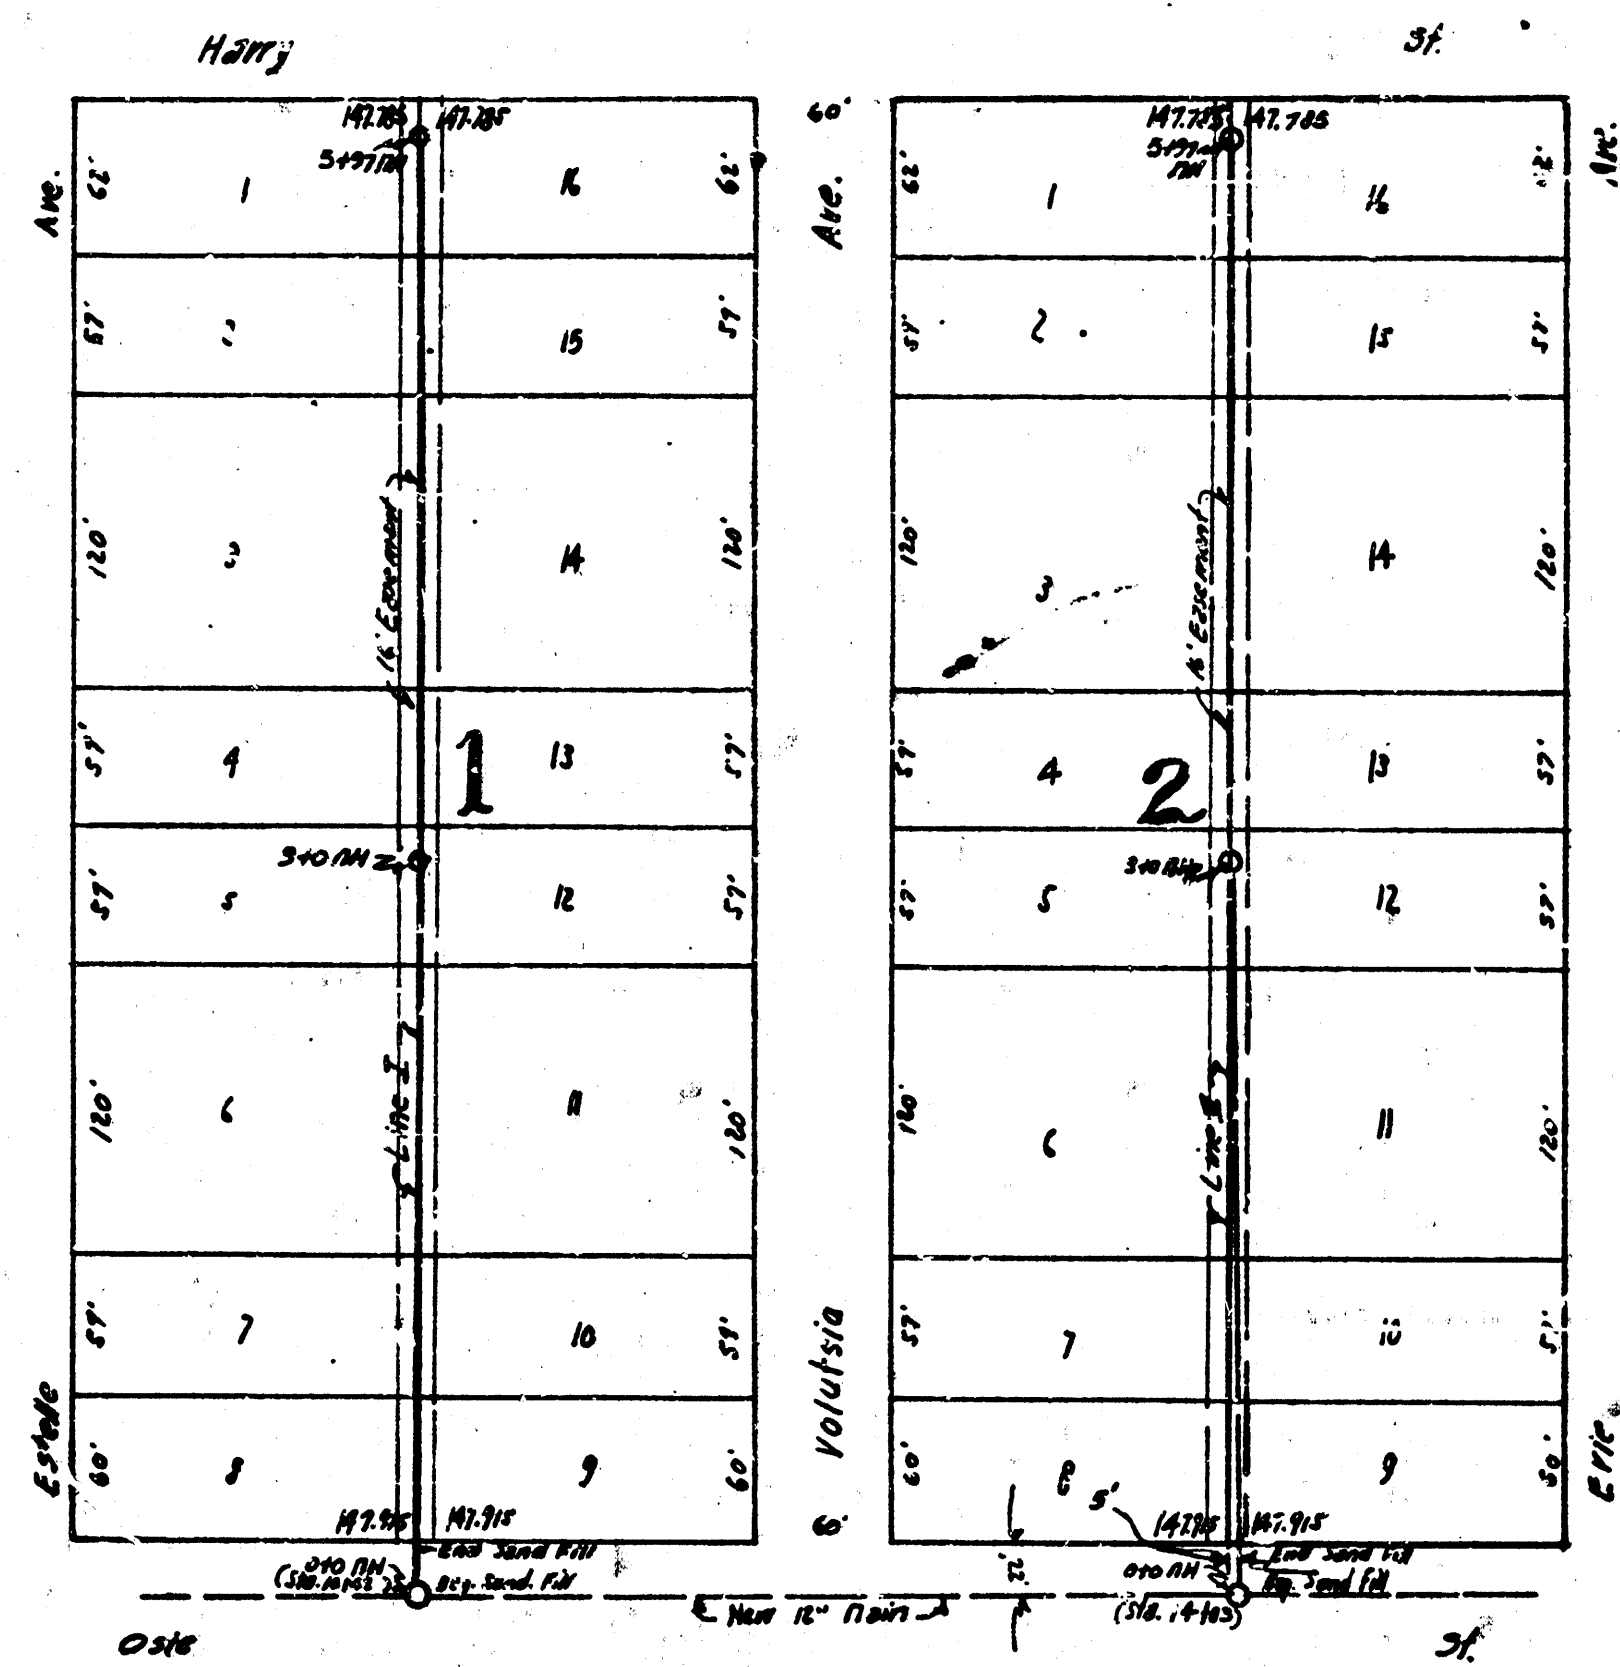


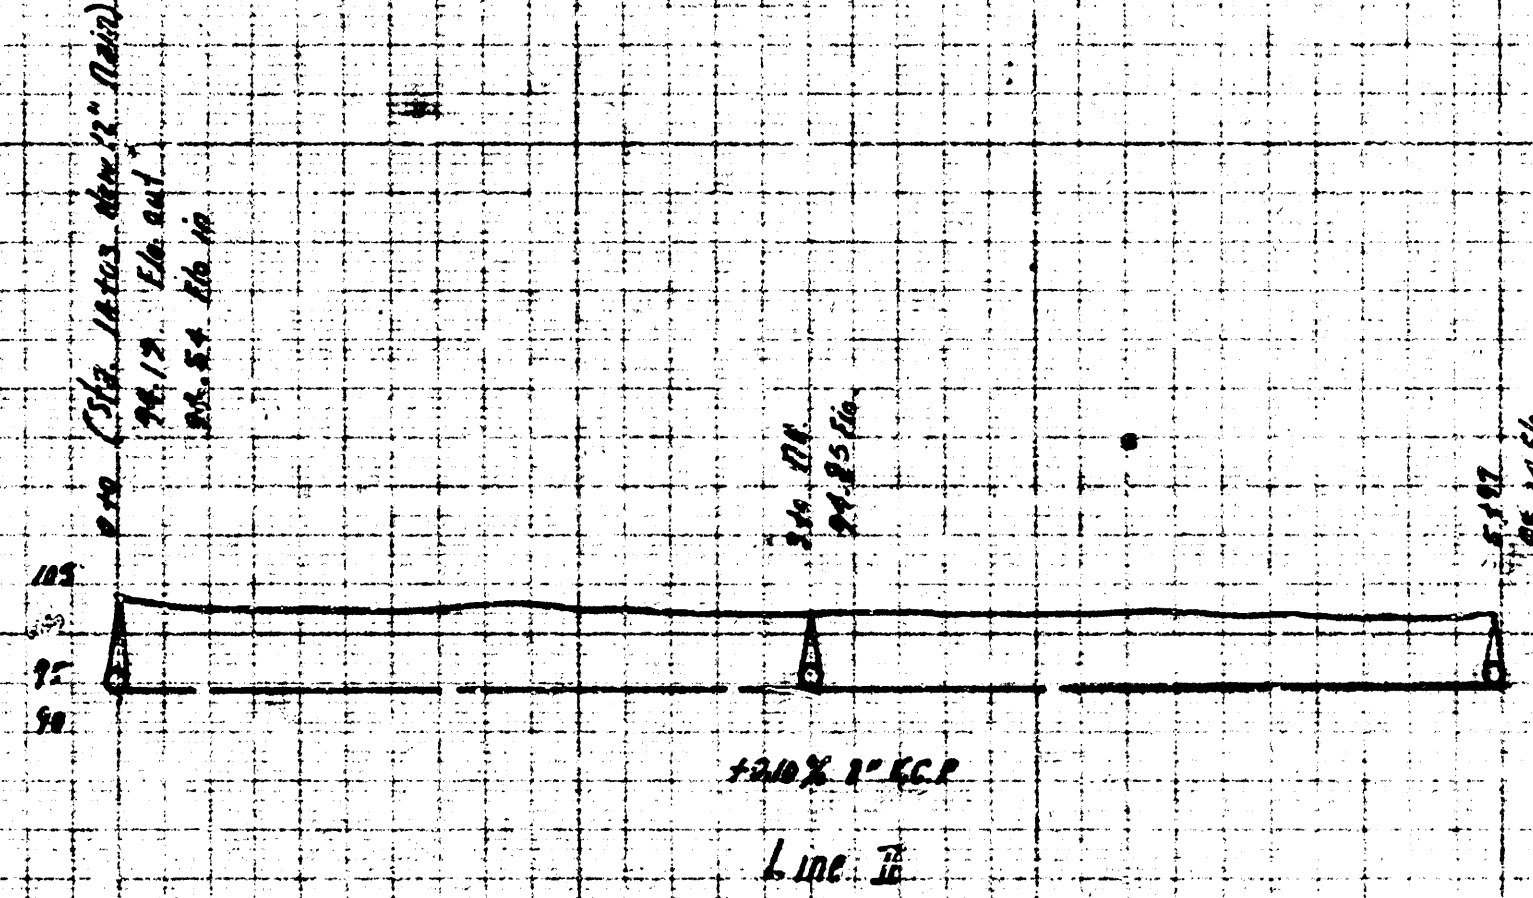

These Two Lots Are Private Construction.

Rt. 1000. RR Spike in S.S. Elm Tree. N.W. Cor. Estate & One.
 Rt. 1000. RR Spike in S.S. Elm Tree. N.W. Cor. Estate & One.

Note: To City Engineer: The Engineer should be notified of the location of the RR Spike in the future development of the RR. (See 1000).

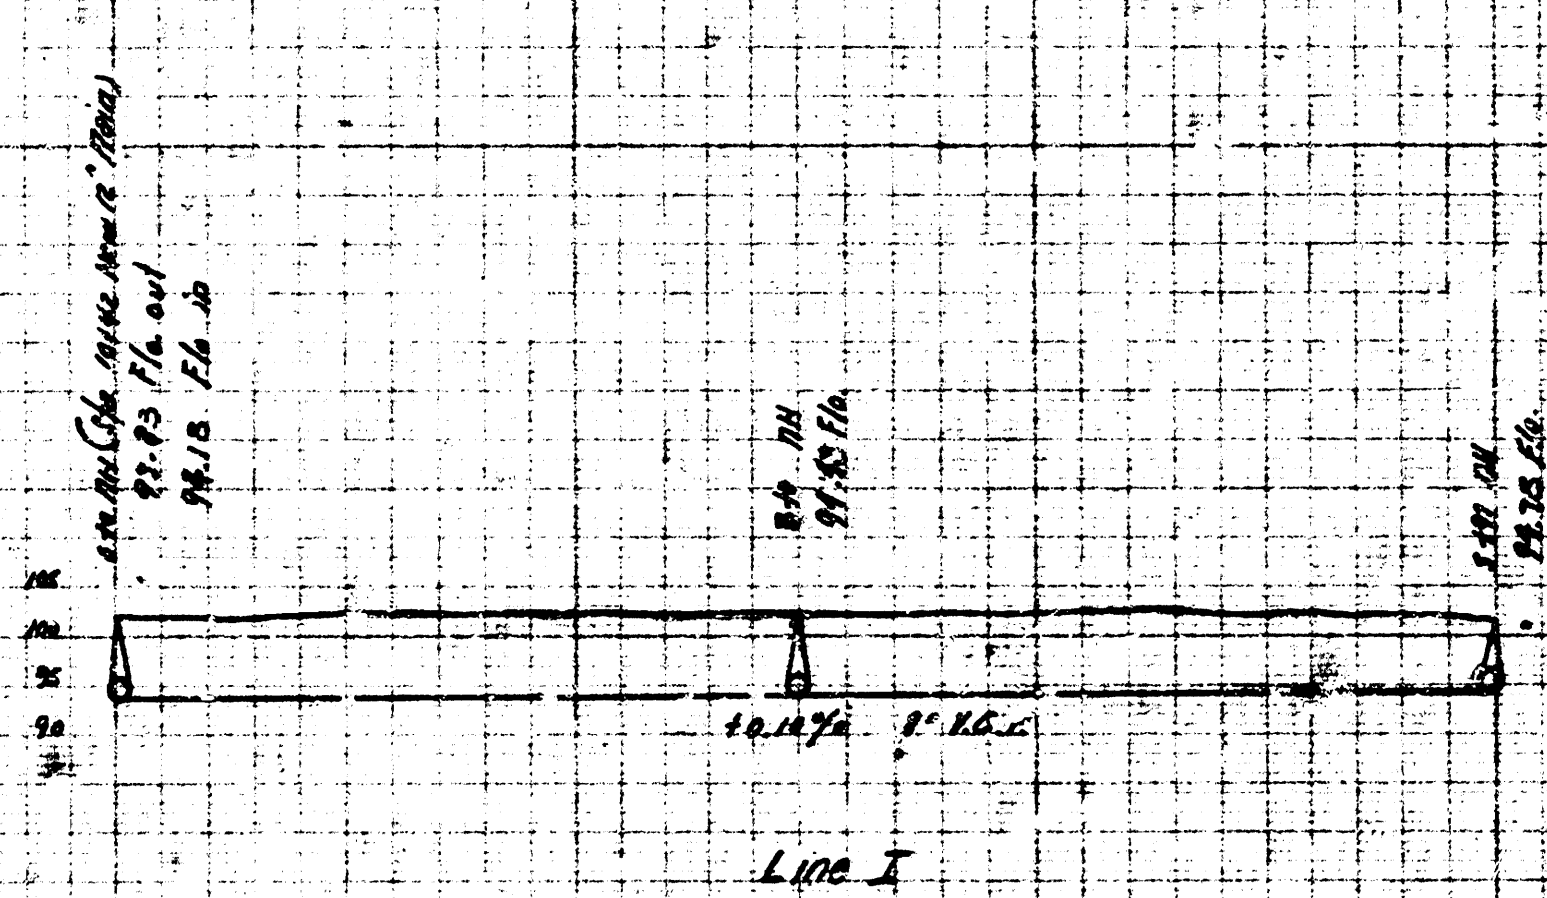

PRIVATE SEWER CONSTRUCTION
 PURCELL'S BOULEVARD ADDN.
 City of Wichita, Kansas
 J. K. White City Engineer