



SCALE
PLAN: 1"=20'
PROFILE: HORIZ 1"=20'
VERTICAL 1"=5'

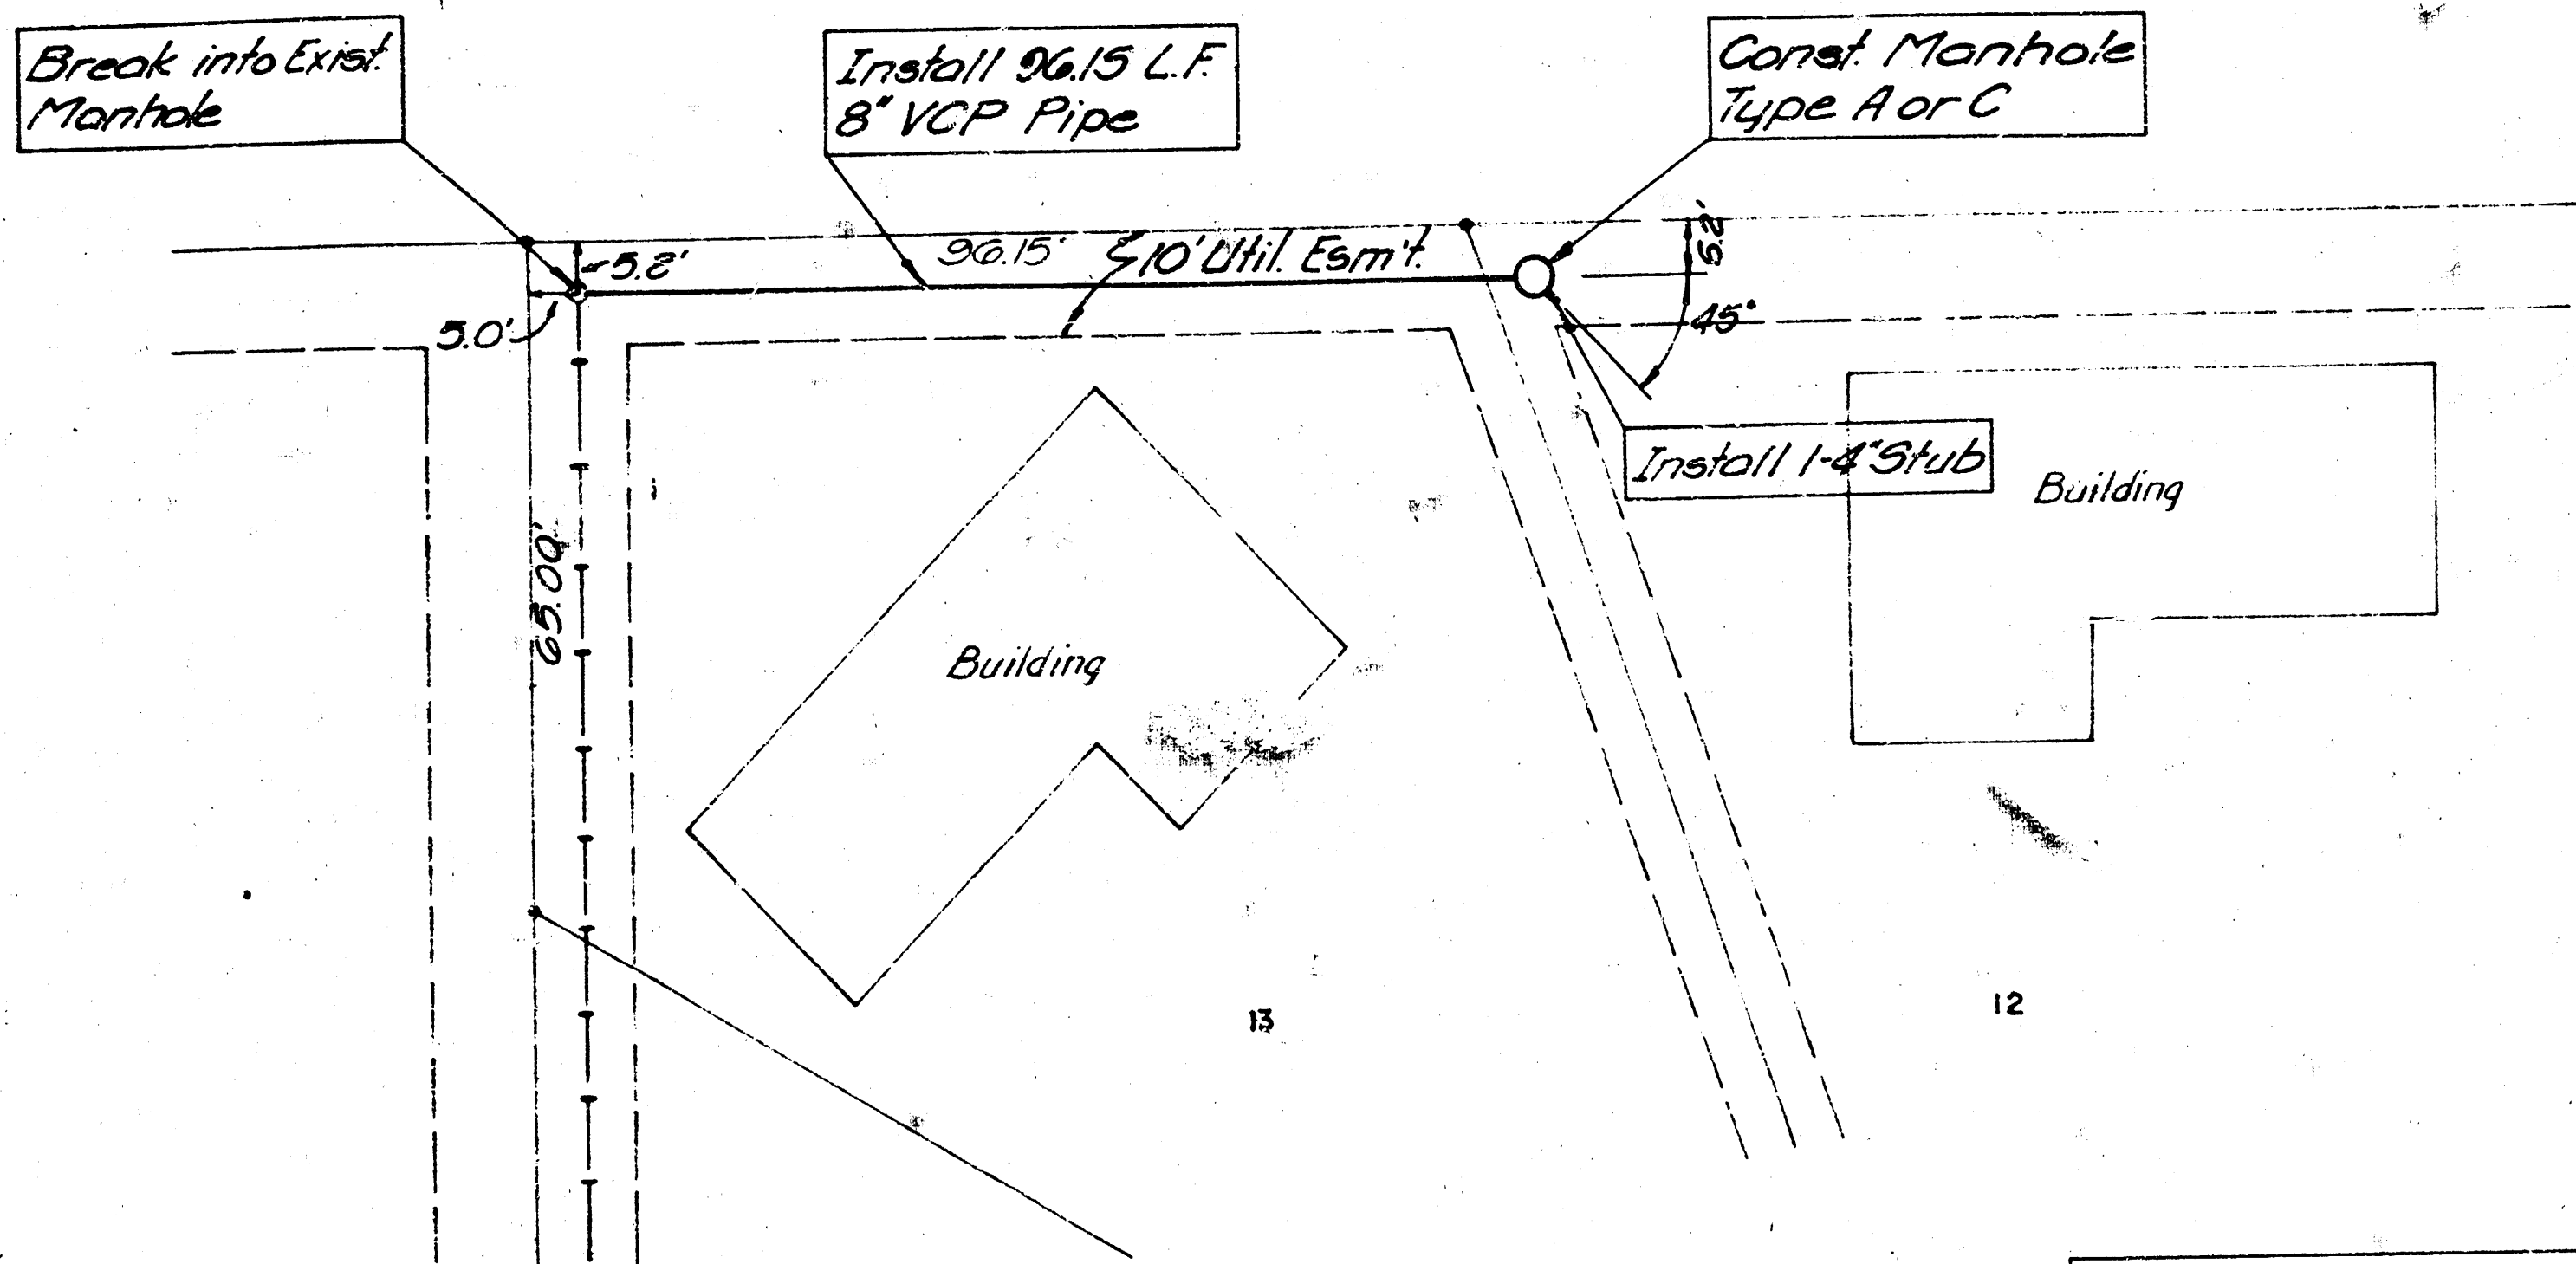

6-13-80
APPROVED AS NOTED
By CITY ENGINEER
Sanitary Sewer
Storm Sewer
Driveway Approaches

NOTE TO CONTRACTOR
This project will be constructed under the supervision of the CITY ENGINEER and conforming to the SPECIFICATIONS of the CITY OF WICHITA. THE CONTRACTOR WILL reimburse the City of Wichita for all costs of inspection.

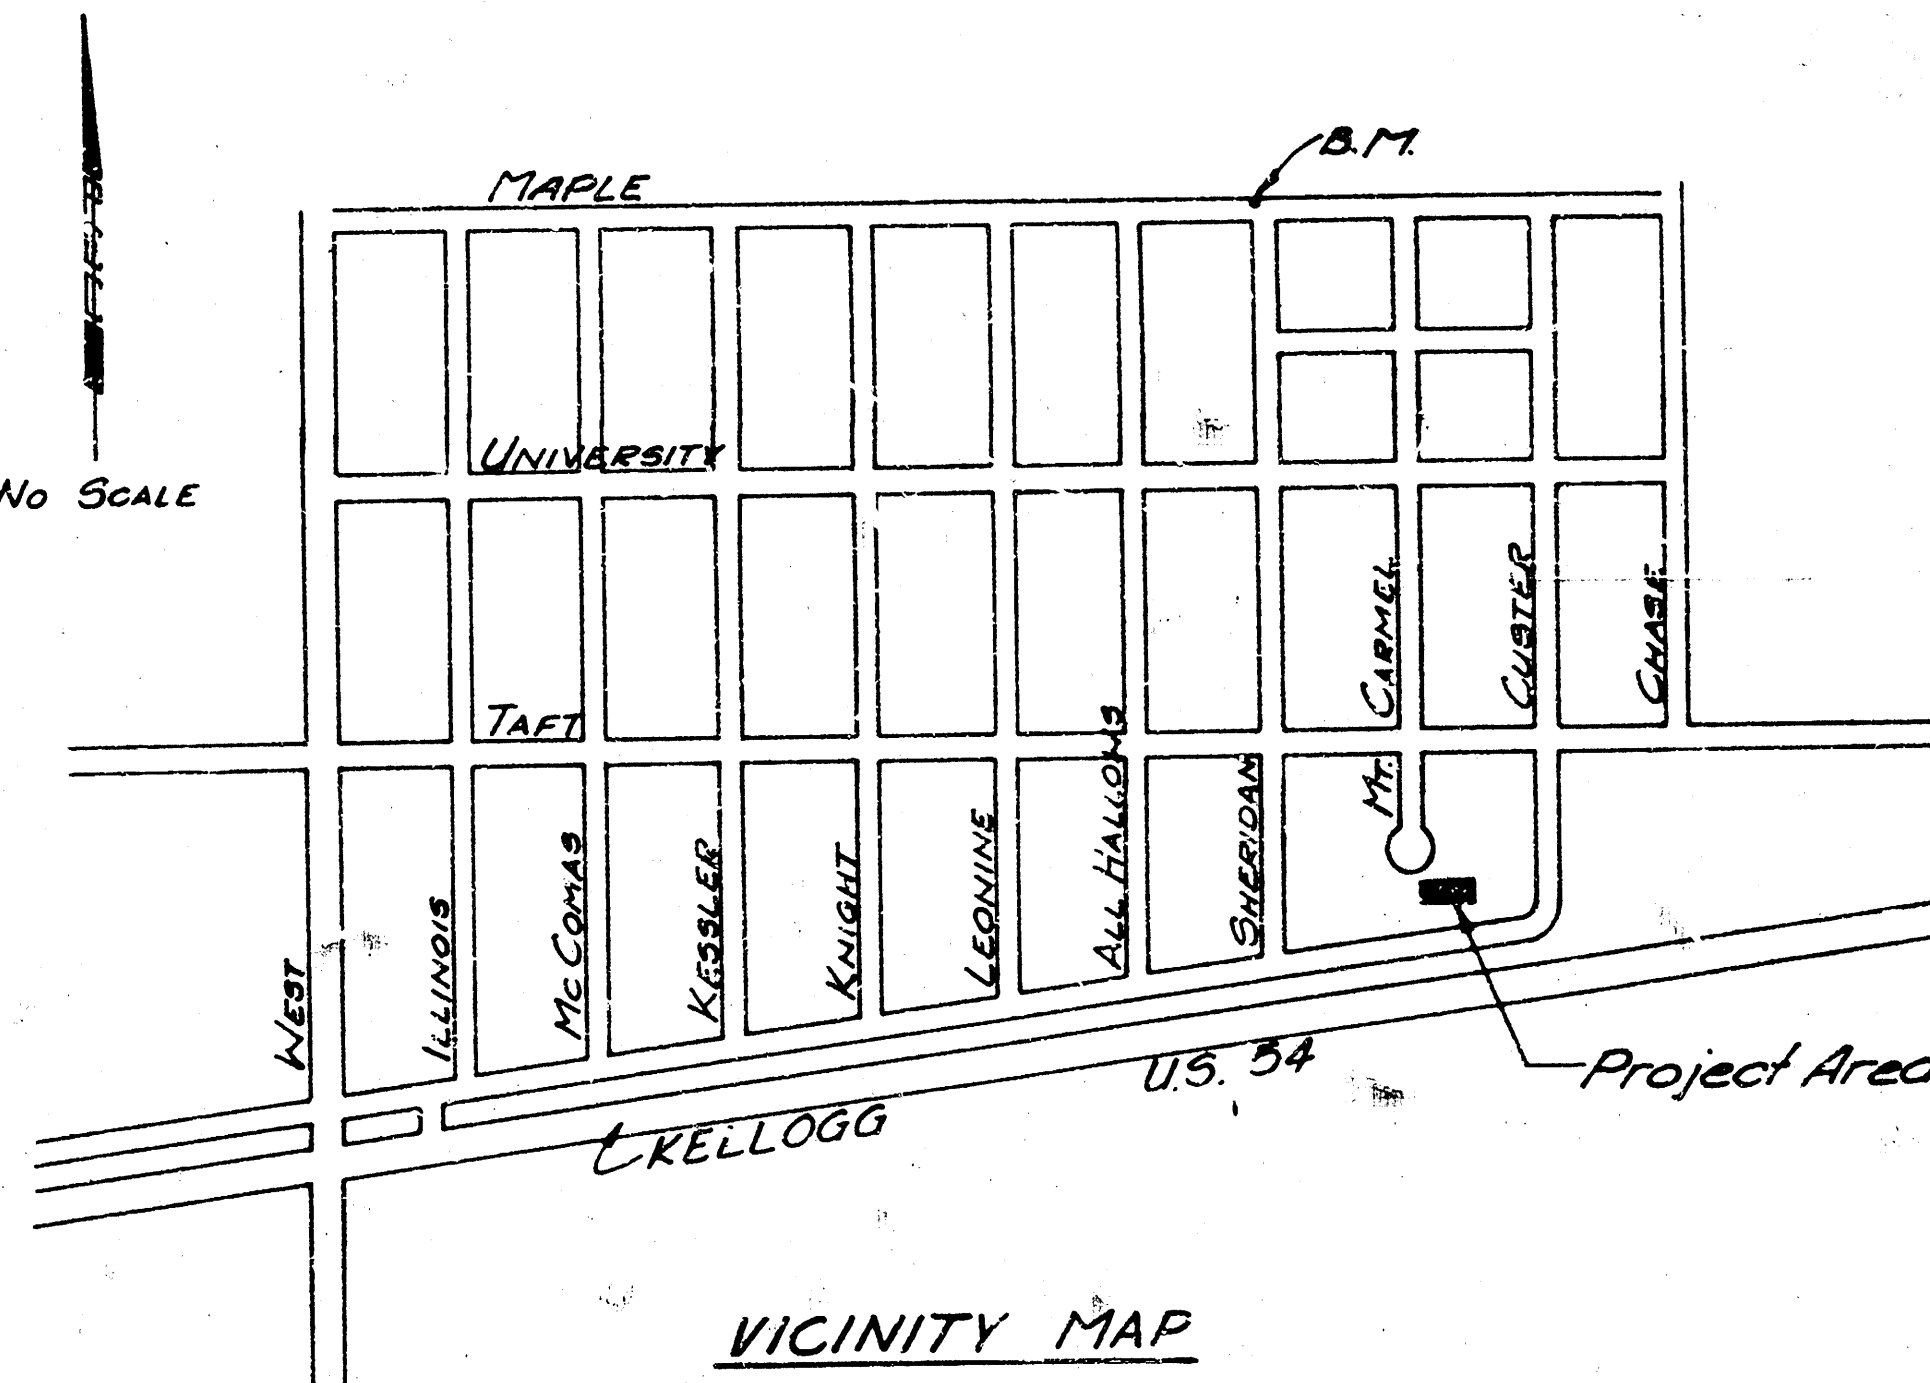

VICINITY MAP

- GENERAL NOTES
1. ALL CONSTRUCTION AND MATERIALS ARE TO COMPLY WITH CITY OF WICHITA SPECIFICATIONS AND STANDARDS.
 2. ALL ELEVATIONS SHOWN ON THE PLANS ARE BASED ON CITY OF WICHITA DATUM.
 3. ALL PROPERTY IRONS DISTURBED BY THE CONTRACTOR SHALL BE RESET AT THE CONTRACTOR'S EXPENSE AS DIRECTED BY THE ENGINEER.

Bench Mark - City Disc @ intersection of Sheridan & Maple
41 feet north & 26 feet west of centerline of both
Elev. 114.08

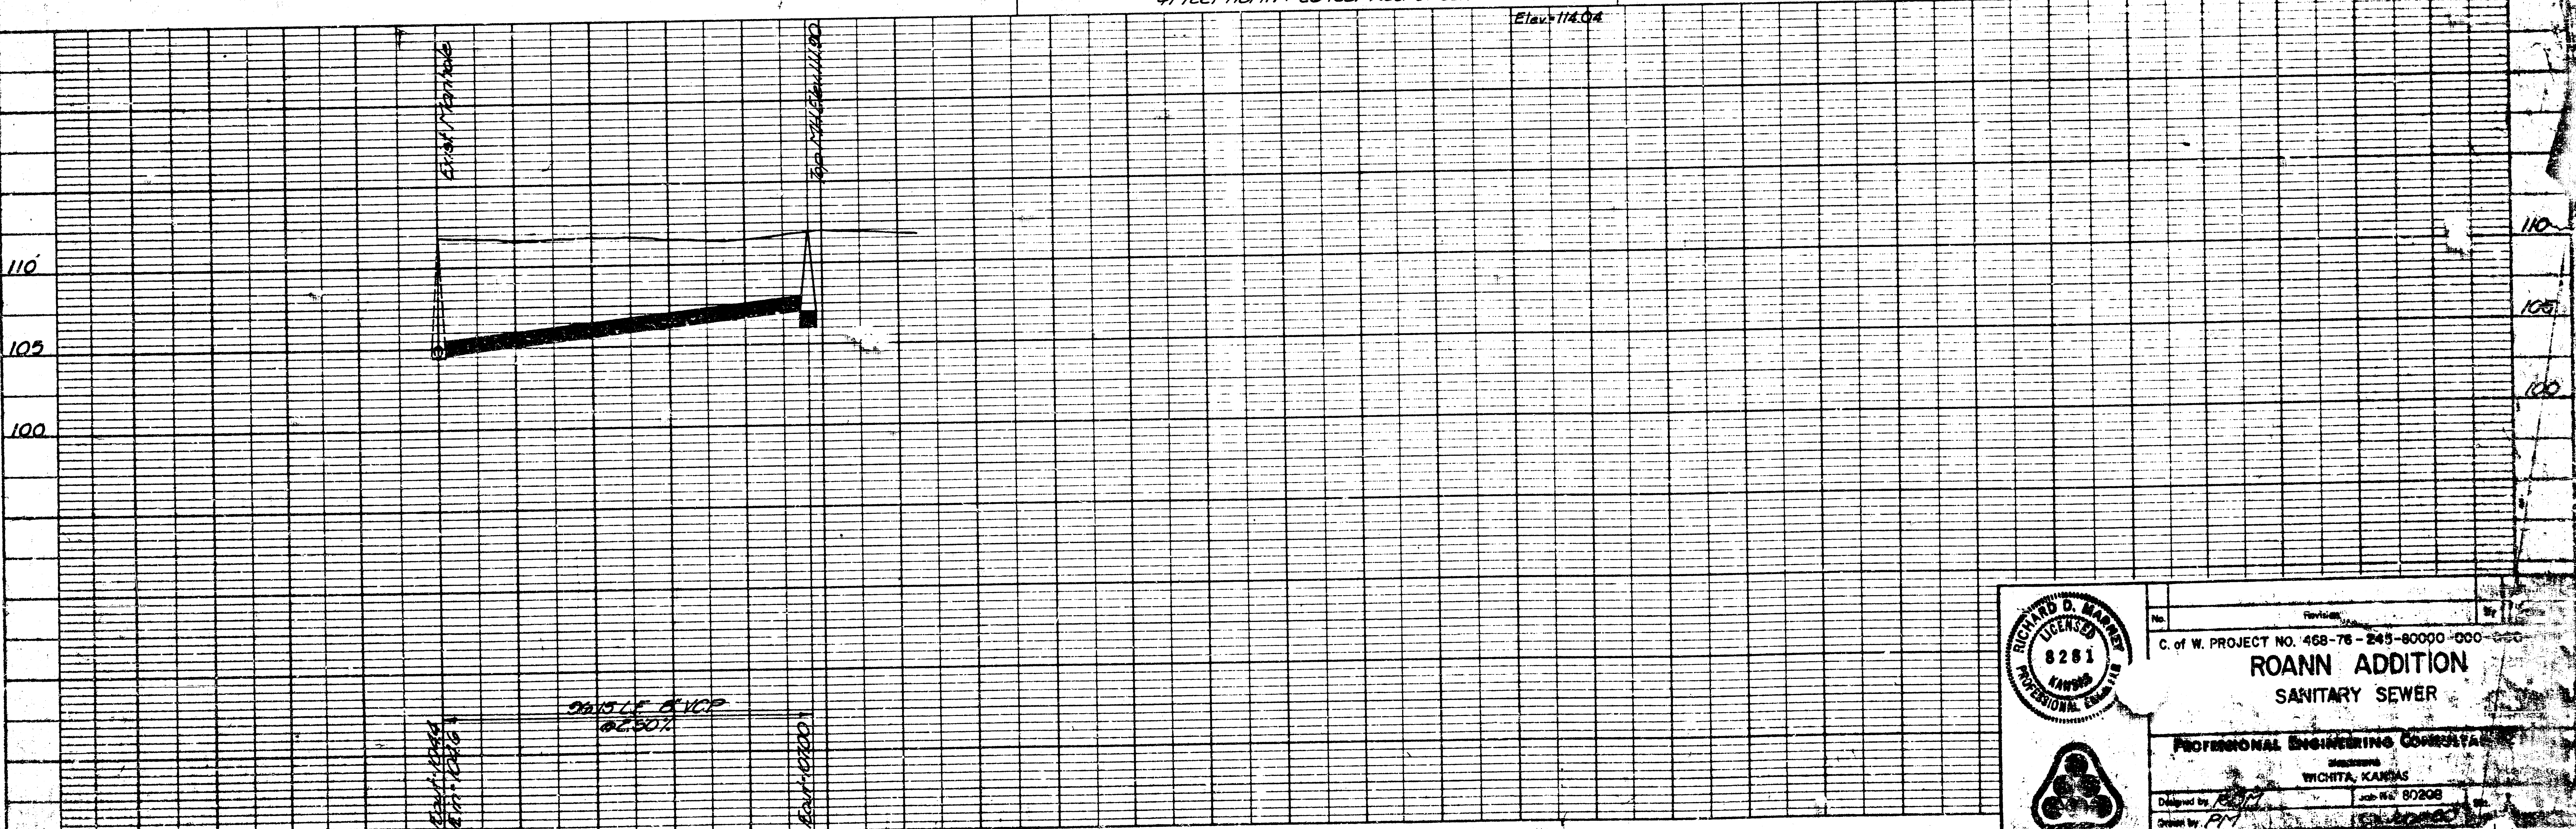


PLATE 1 PLAN PROFILE OF S.S. & S.E. STANDARD
EUGENE DIEZIGN CO.

EDWARD D. MARNEY
LICENSED
8281
KANSAS
PROFESSIONAL ENGINEER

PROJECT NO. 468-76-245-80000-000-000
ROANN ADDITION
SANITARY SEWER
WICHITA, KANSAS
Designed by: [Signature]
Checked by: [Signature]