



Plan Scale 1"=40'  
Profile Scale 1"=40' Hor.  
1"=4' Vert.

S.M. 127.74 N.E. Cor. Conc. Step No. #1631 N. Kessler

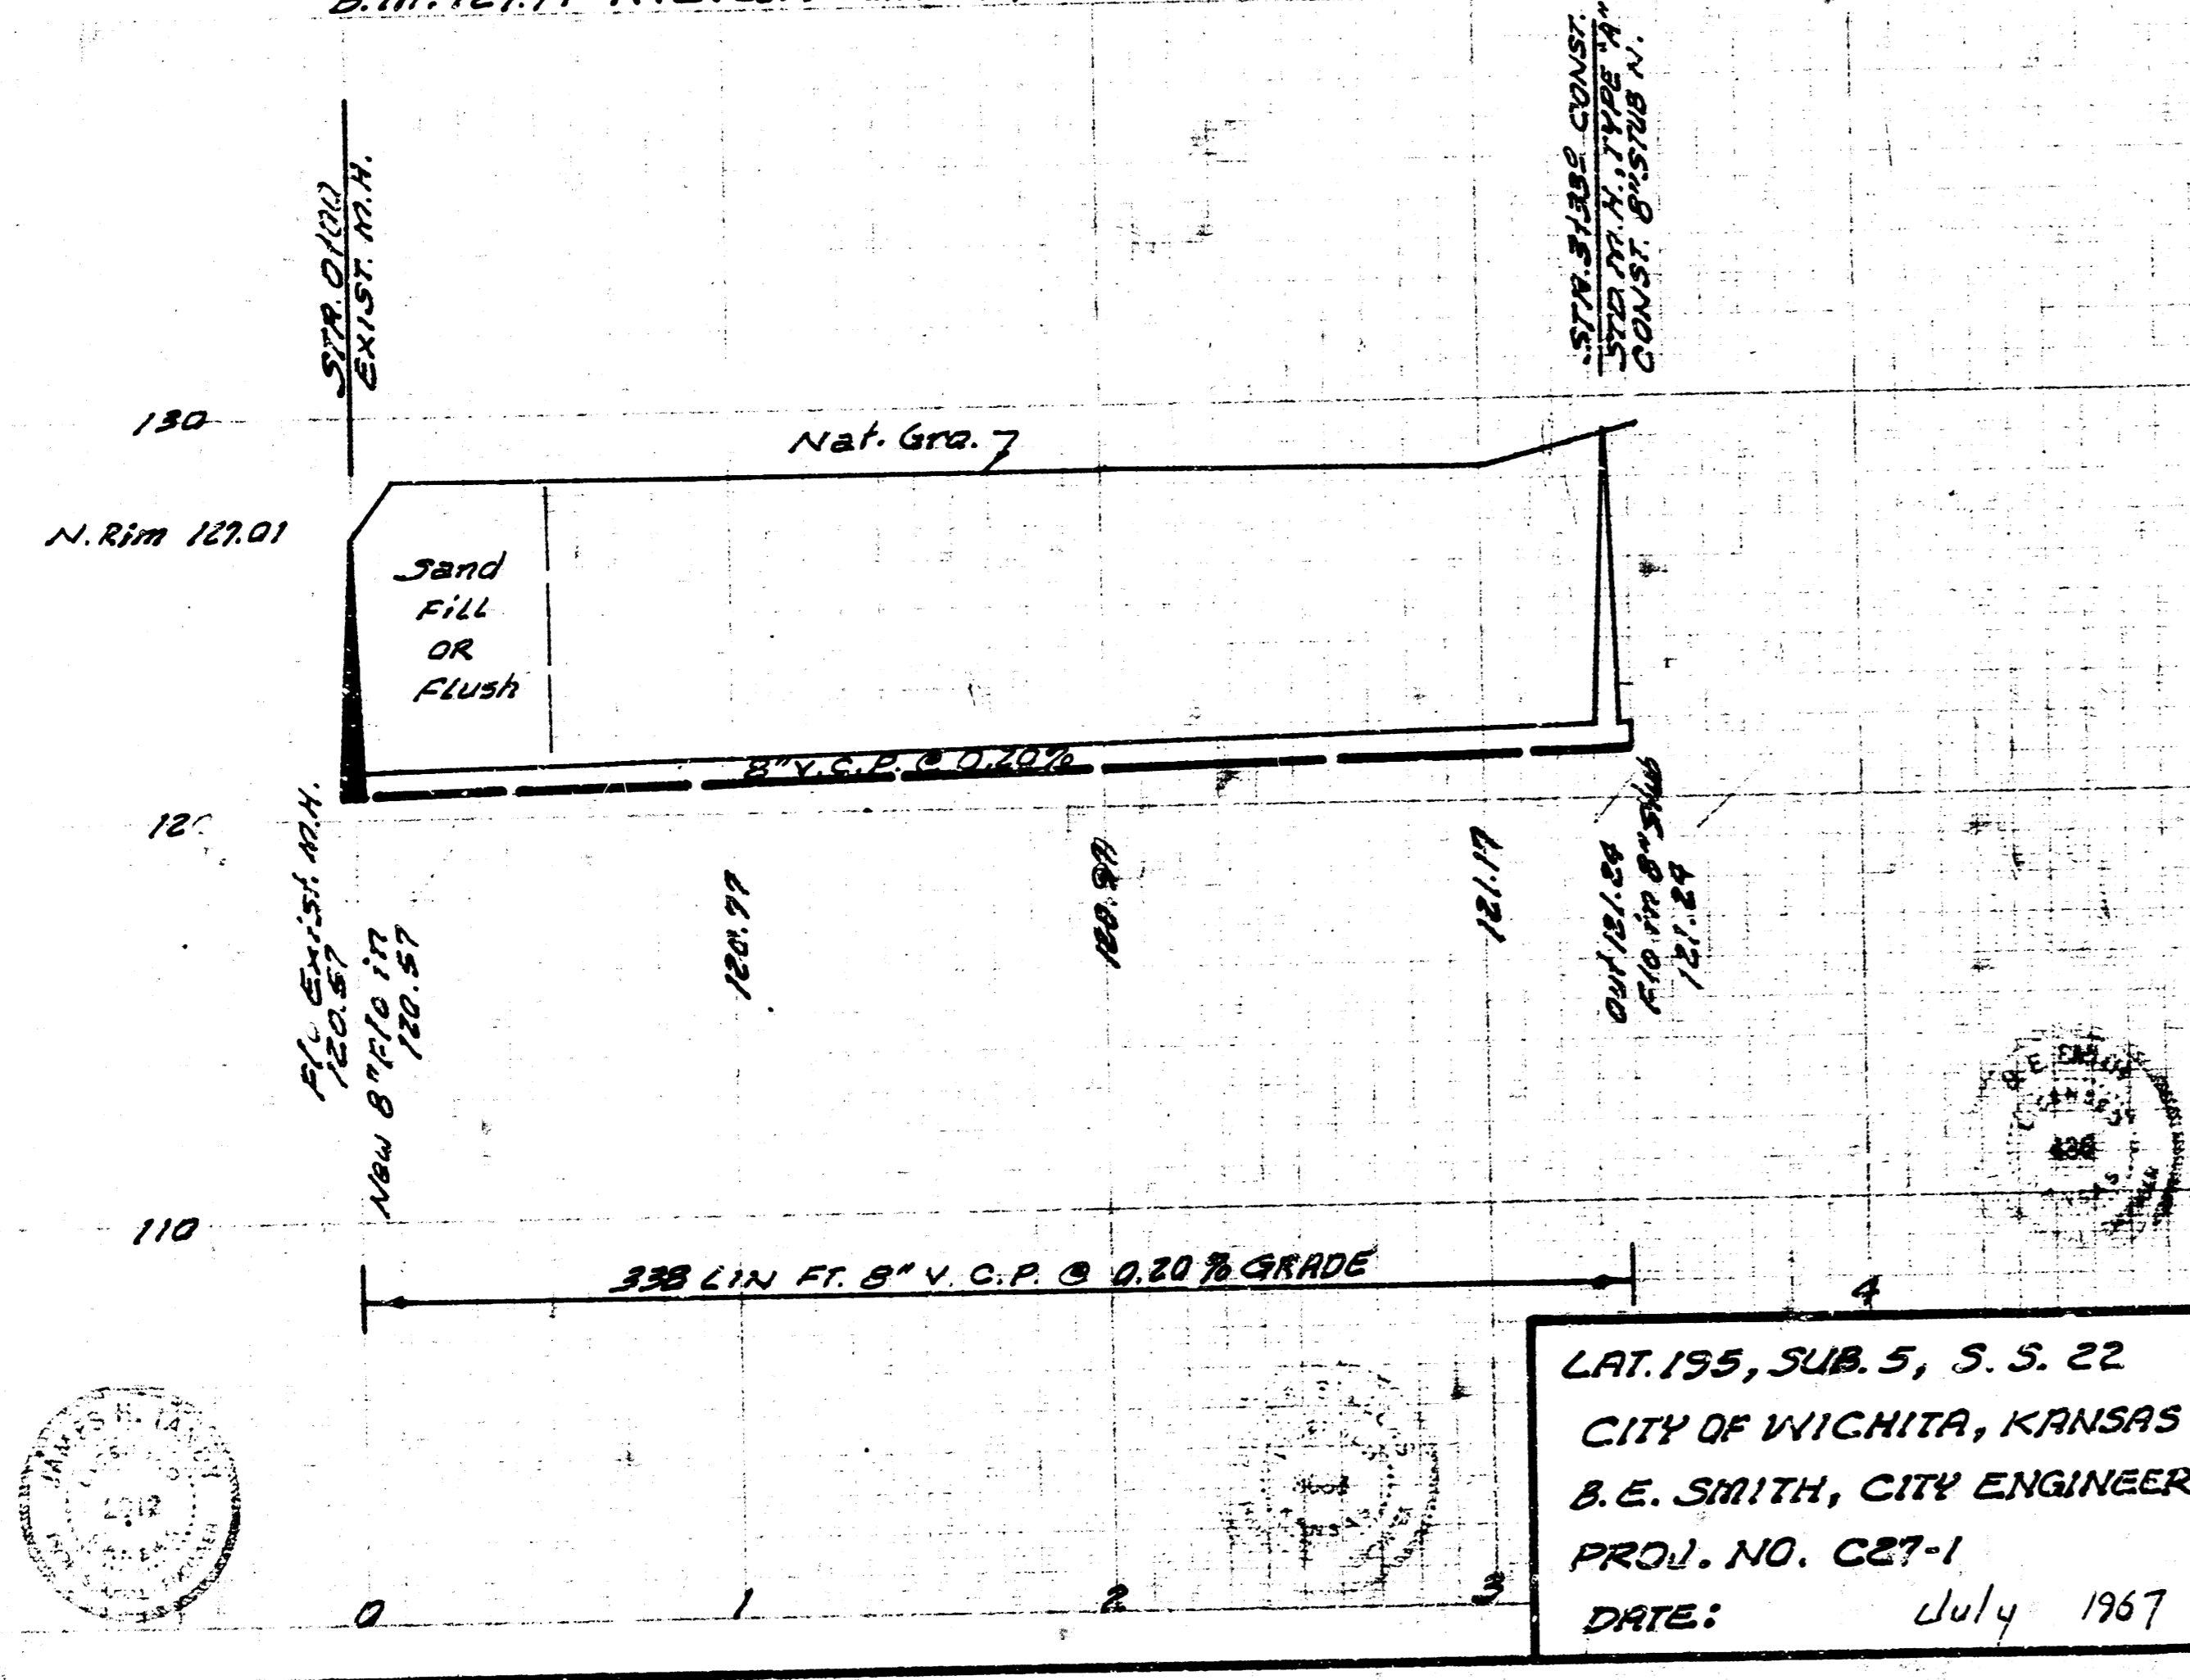


LAT. 195, SUB. 5, S. 5. 22  
CITY OF WICHITA, KANSAS  
B.E. SMITH, CITY ENGINEER  
PROJ. NO. C27-1  
DATE: July 1967

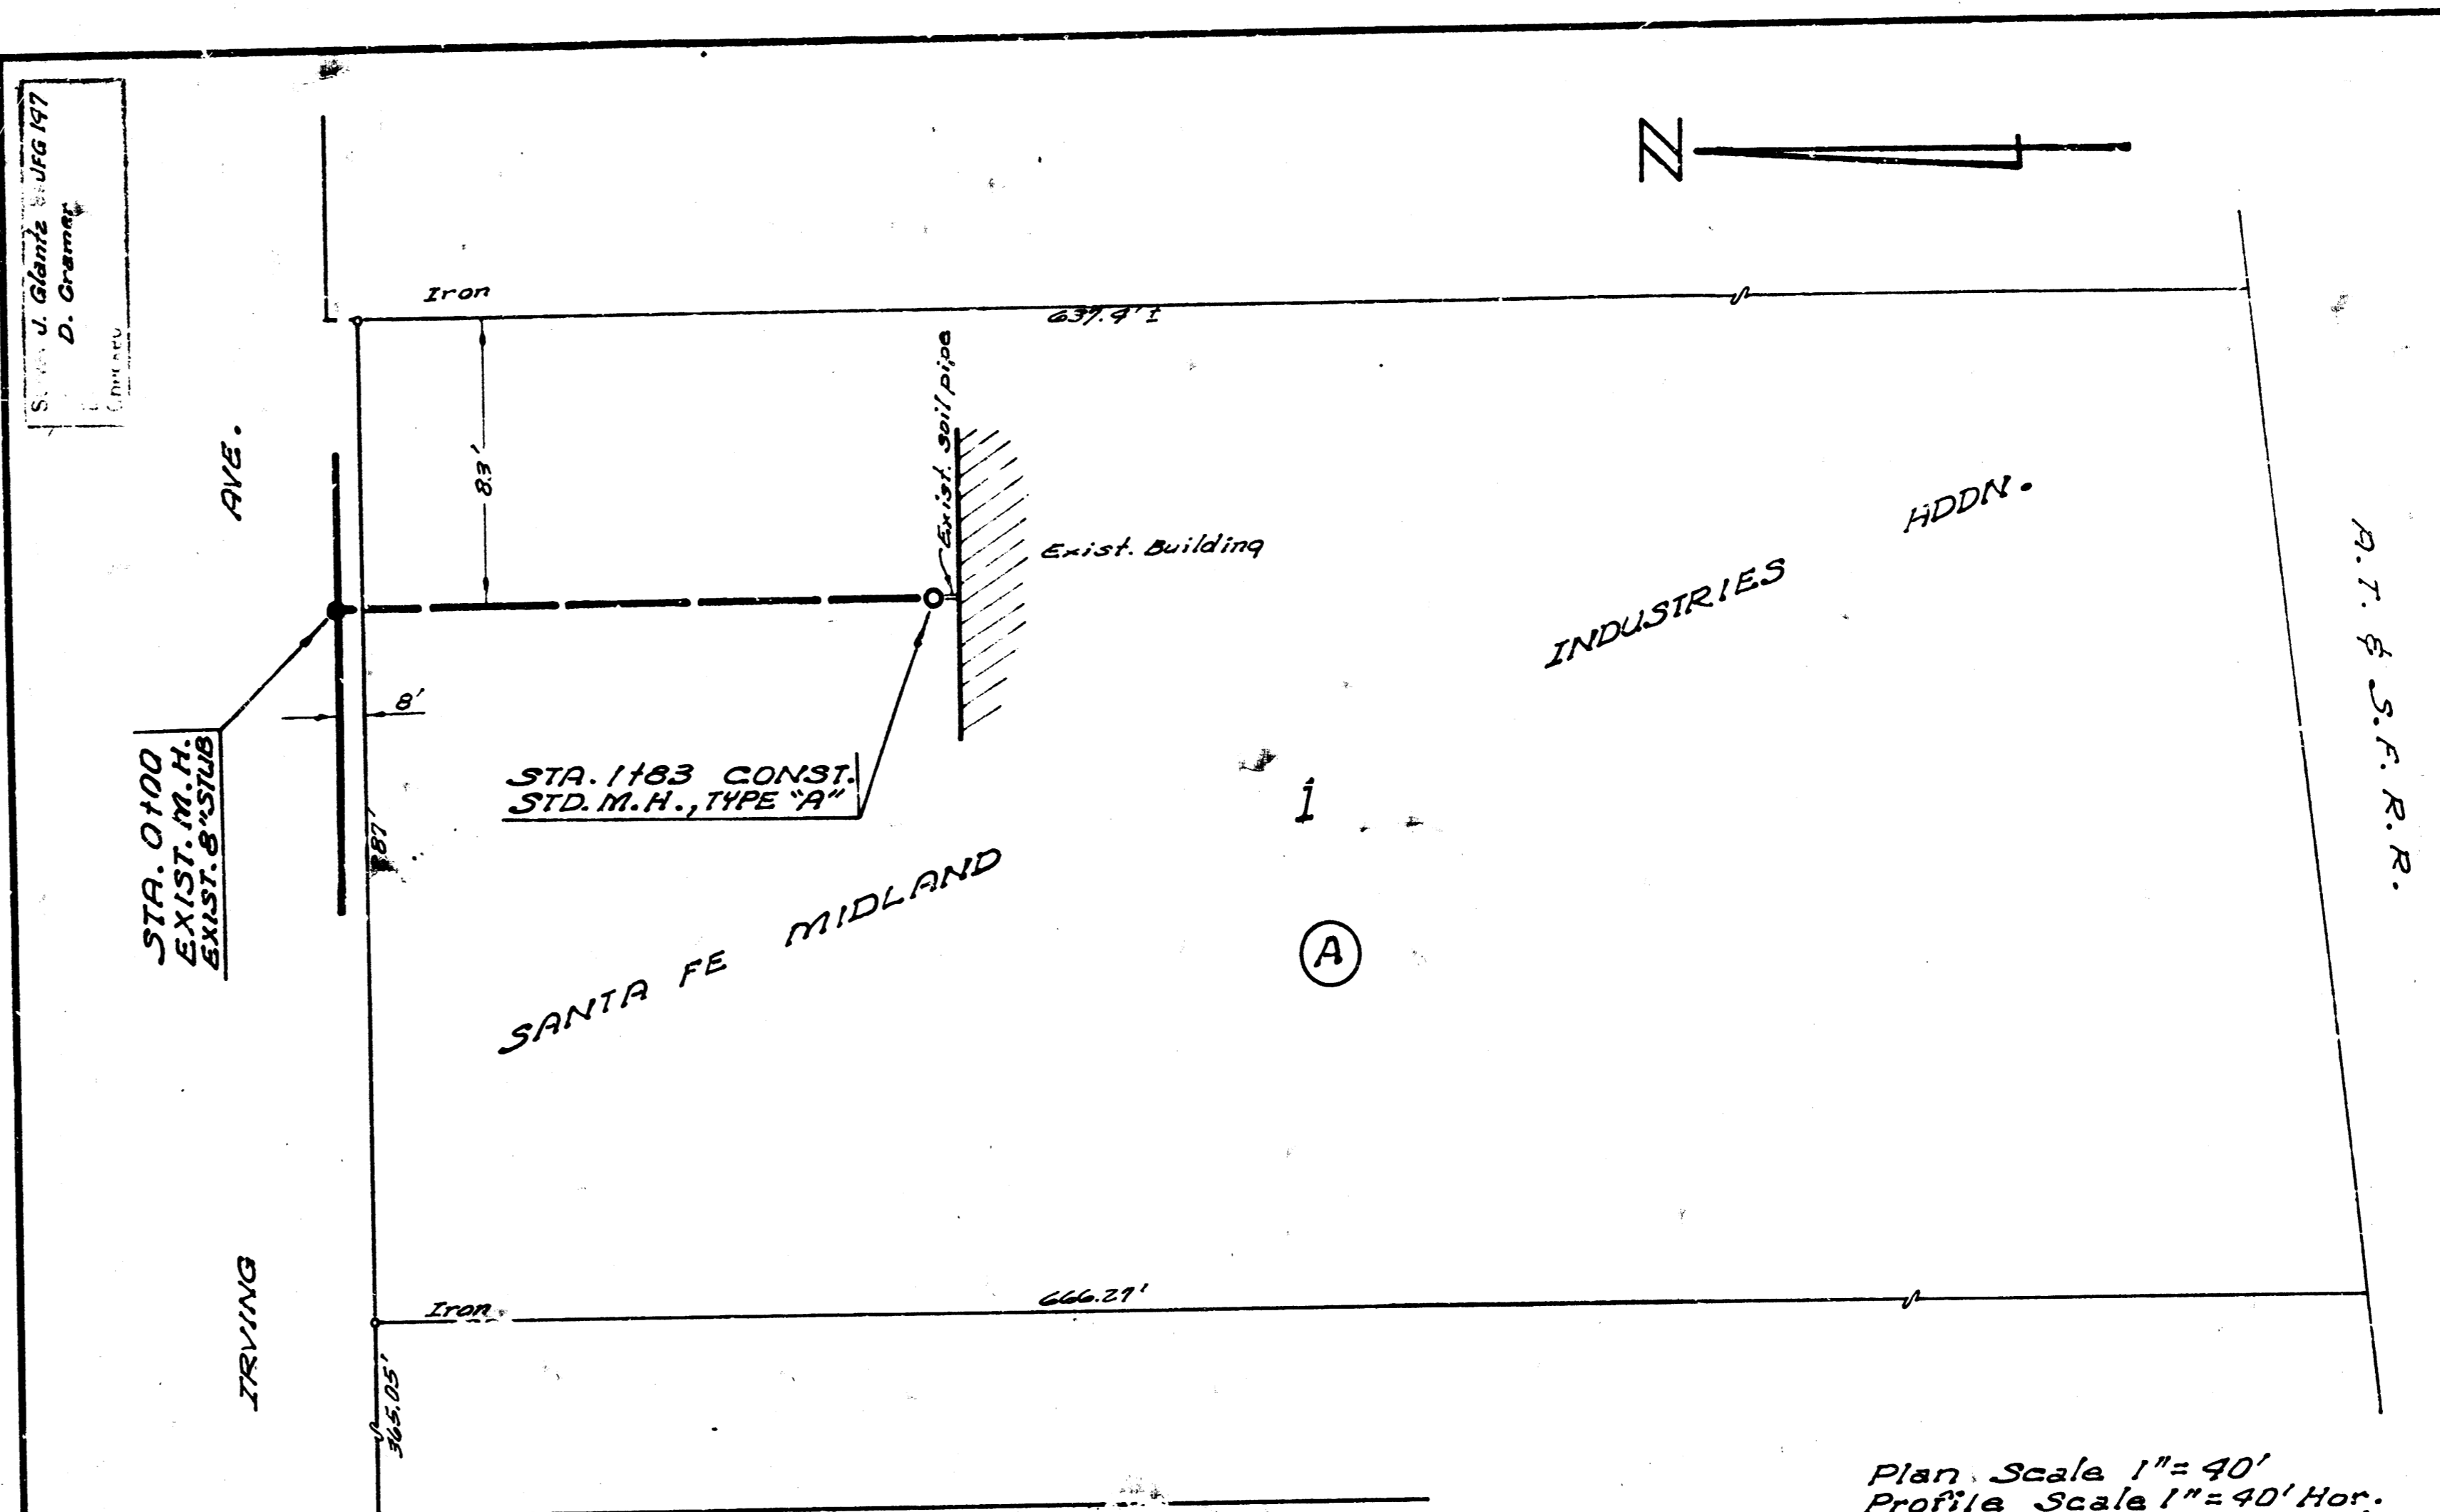

Plan Scale 1"=40' Hor.  
Profile Scale 1"=40' Vert.

RECA COURT.  
S.M. 139.94 R.R. Spike E. side P. Pole N. side Irving 364' E. of Recca

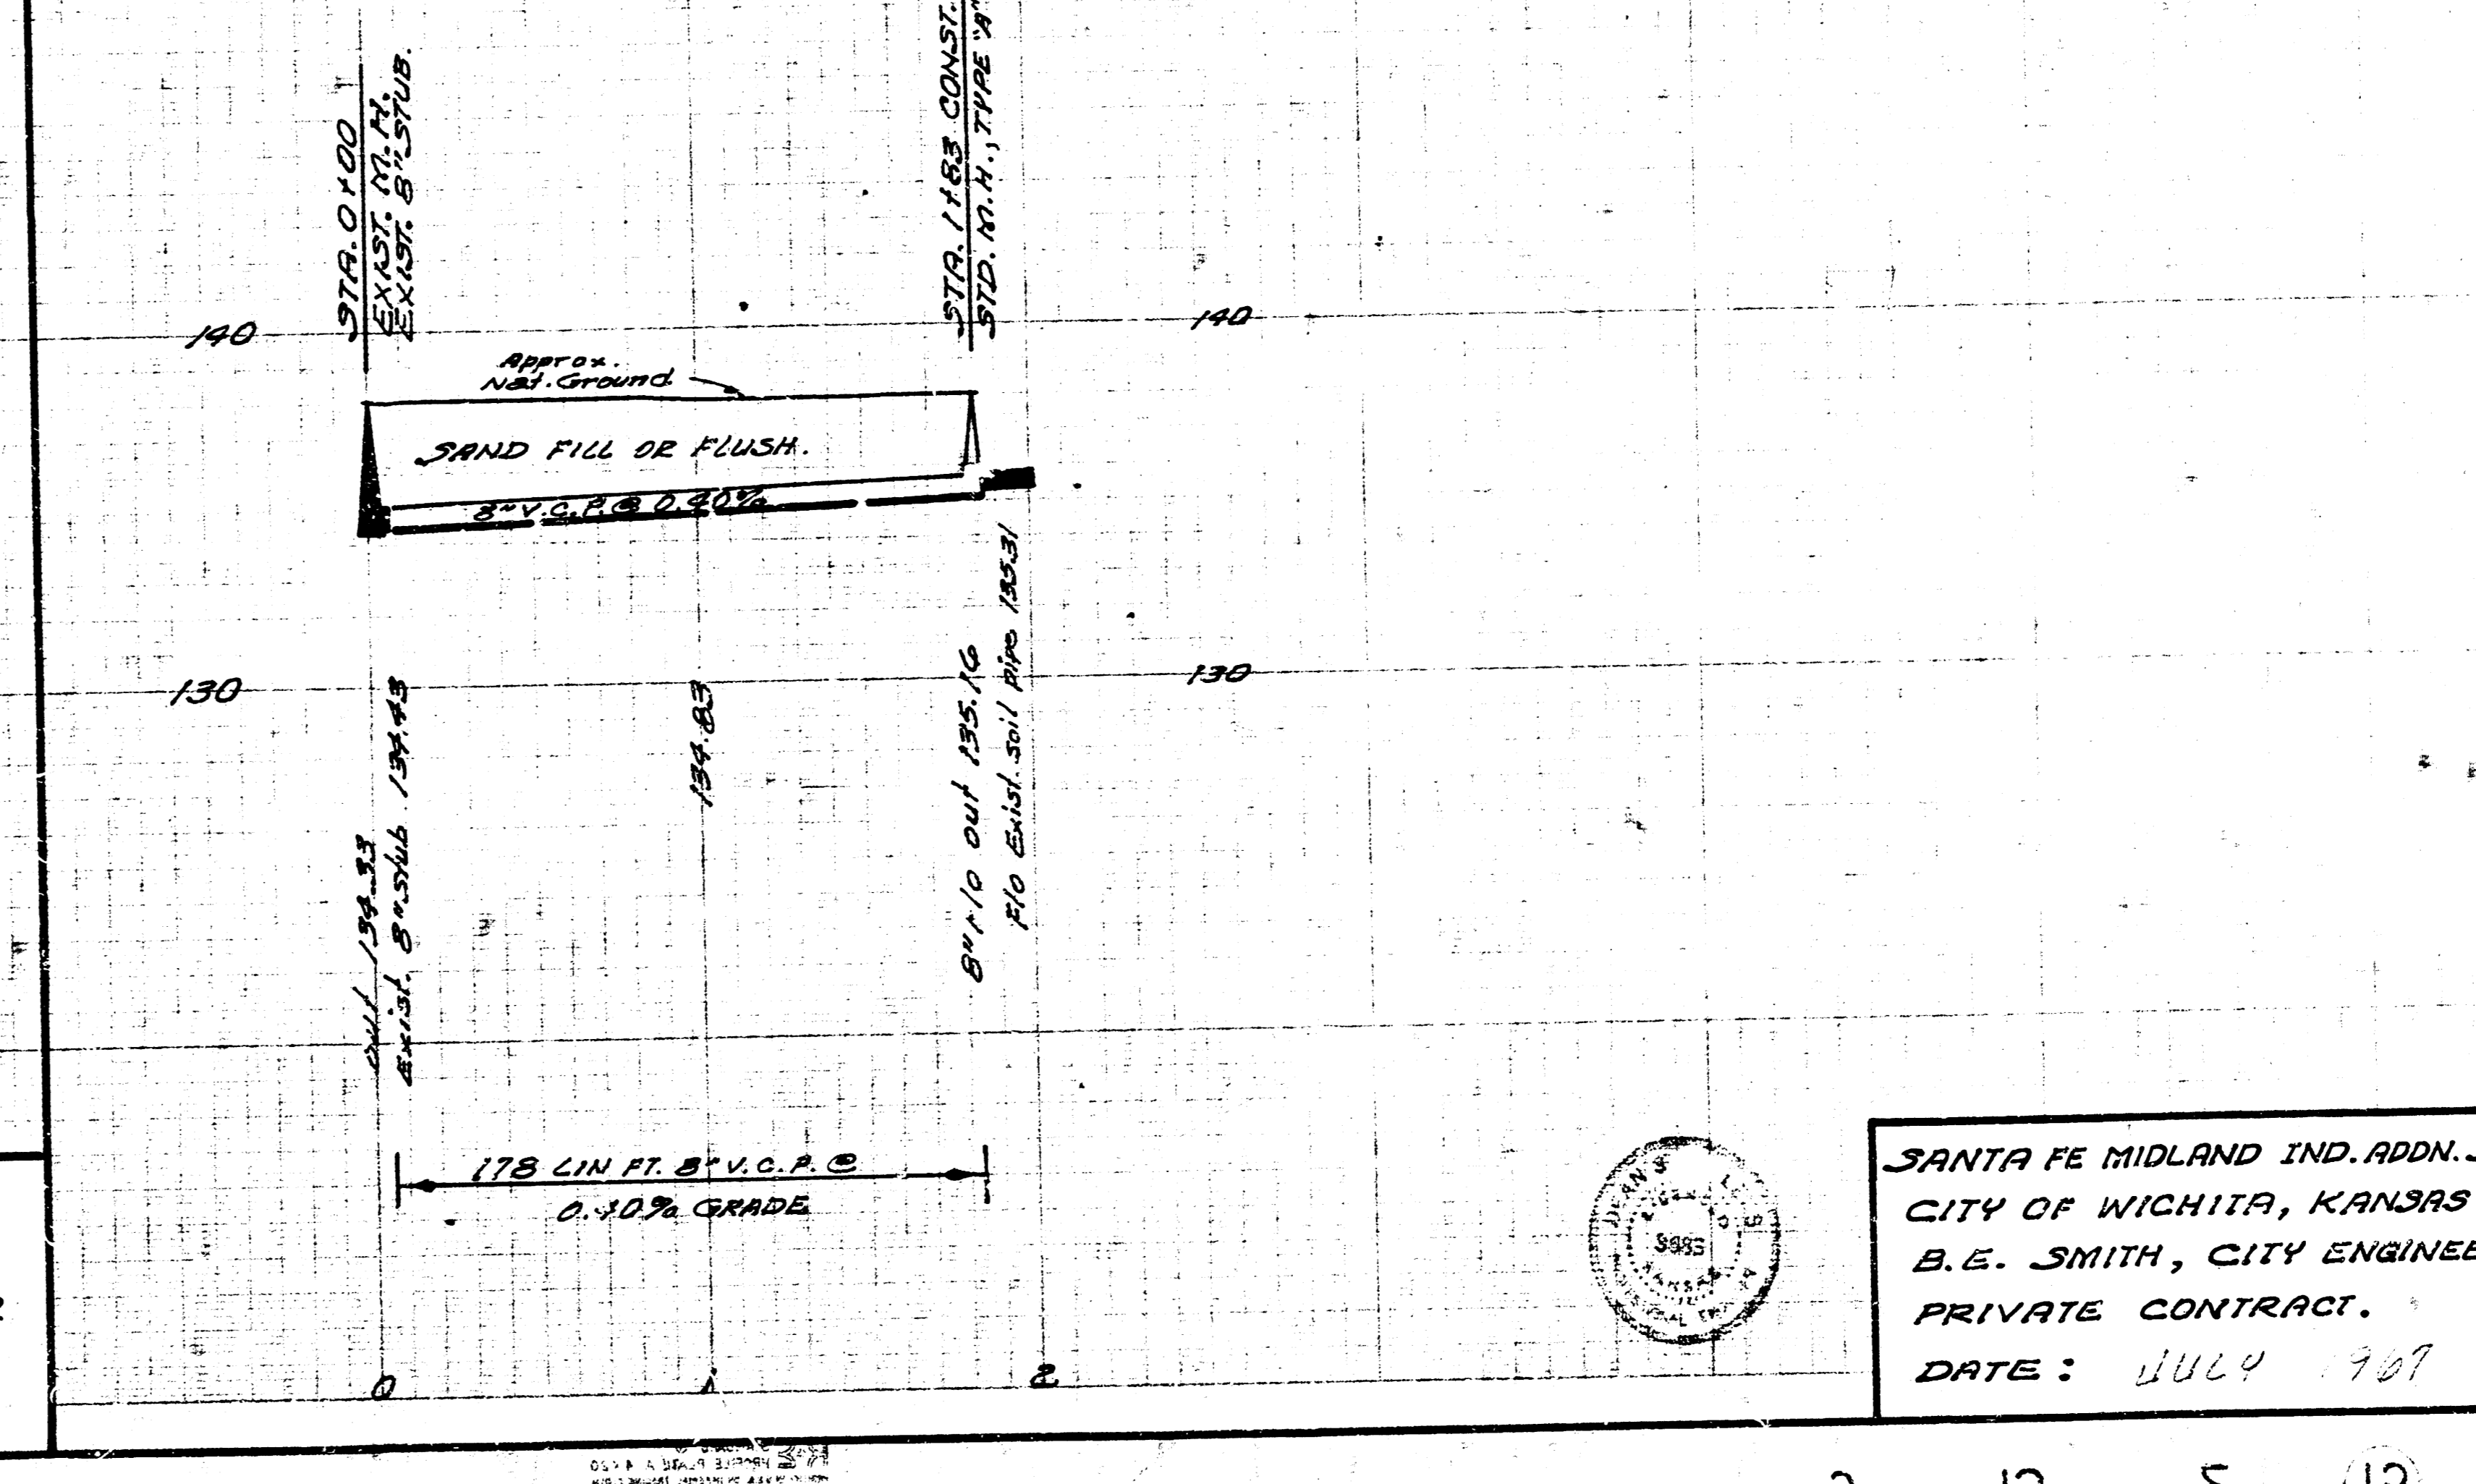

SANTA FE MIDLAND IND. ADDN. S.S.  
CITY OF WICHITA, KANSAS  
B.E. SMITH, CITY ENGINEER  
PRIVATE CONTRACT.  
DATE: JULY 1967