
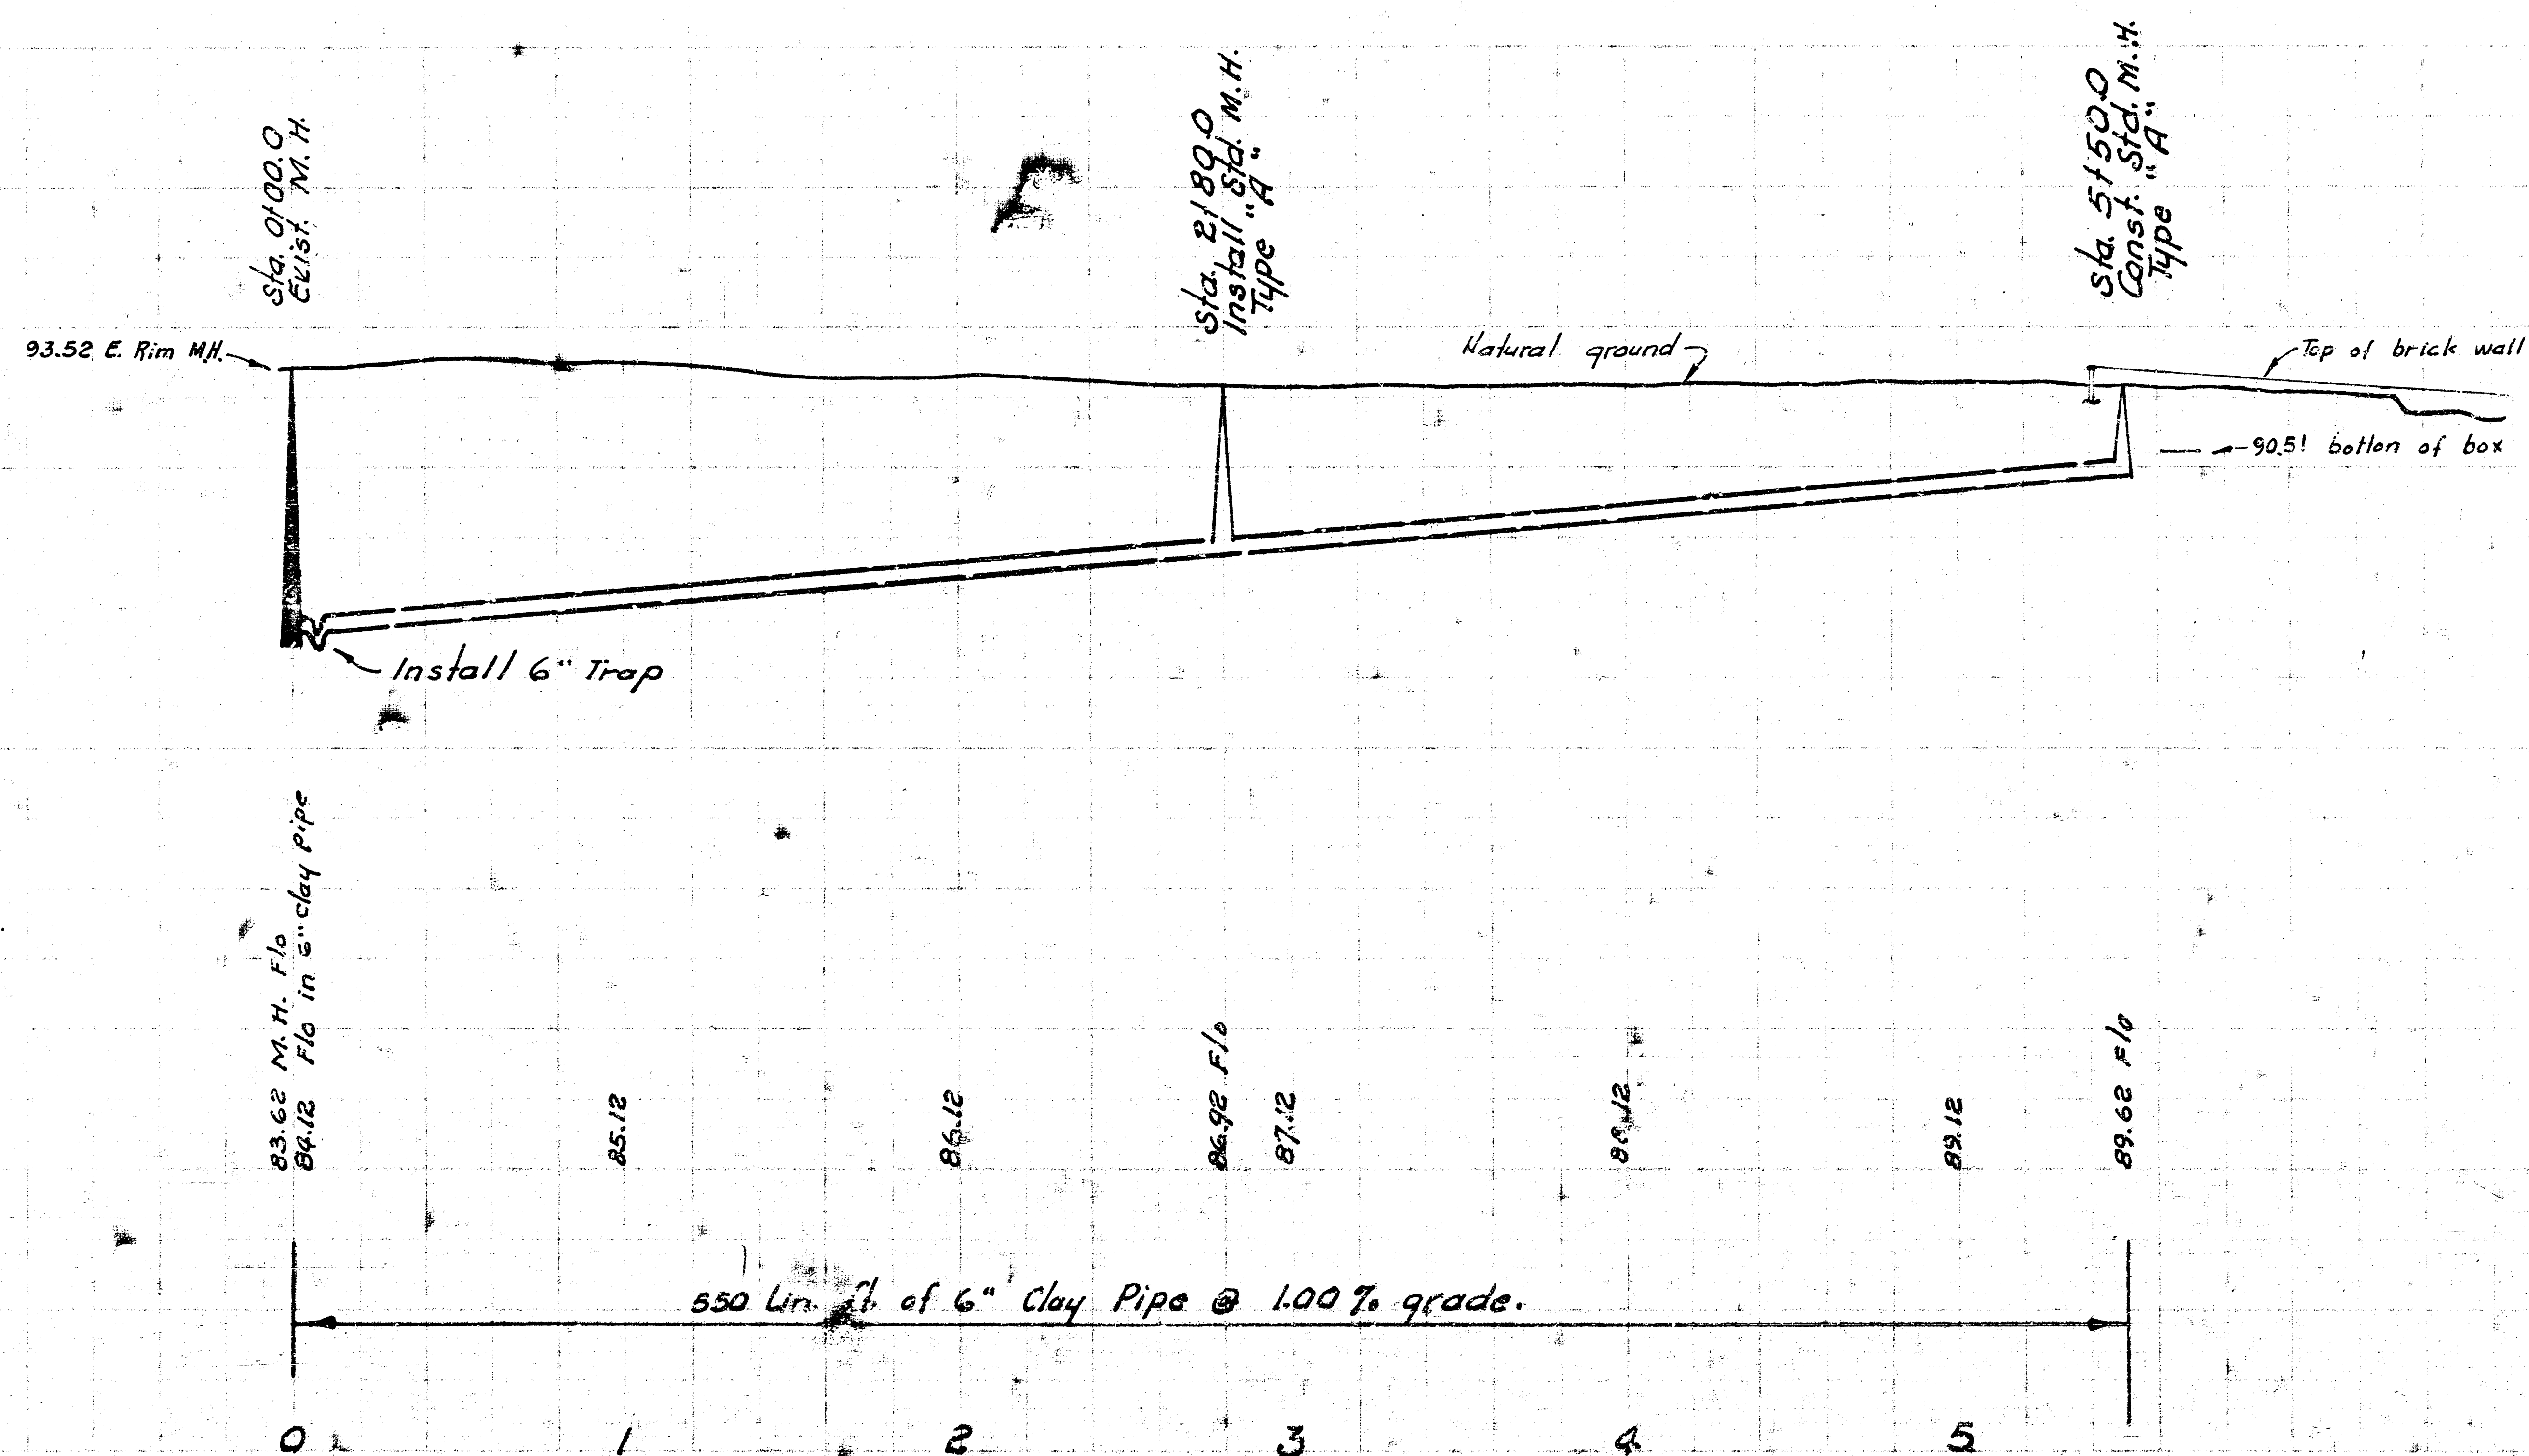


B. M. 94.45 R. R. Spk E-face large Elm
21' W. of existing San. M. H.
Elm on west R. L.

Plan Scale 1" = 40'
Profile Scale 1" = 40' Horiz.
1" = 5' Vert.

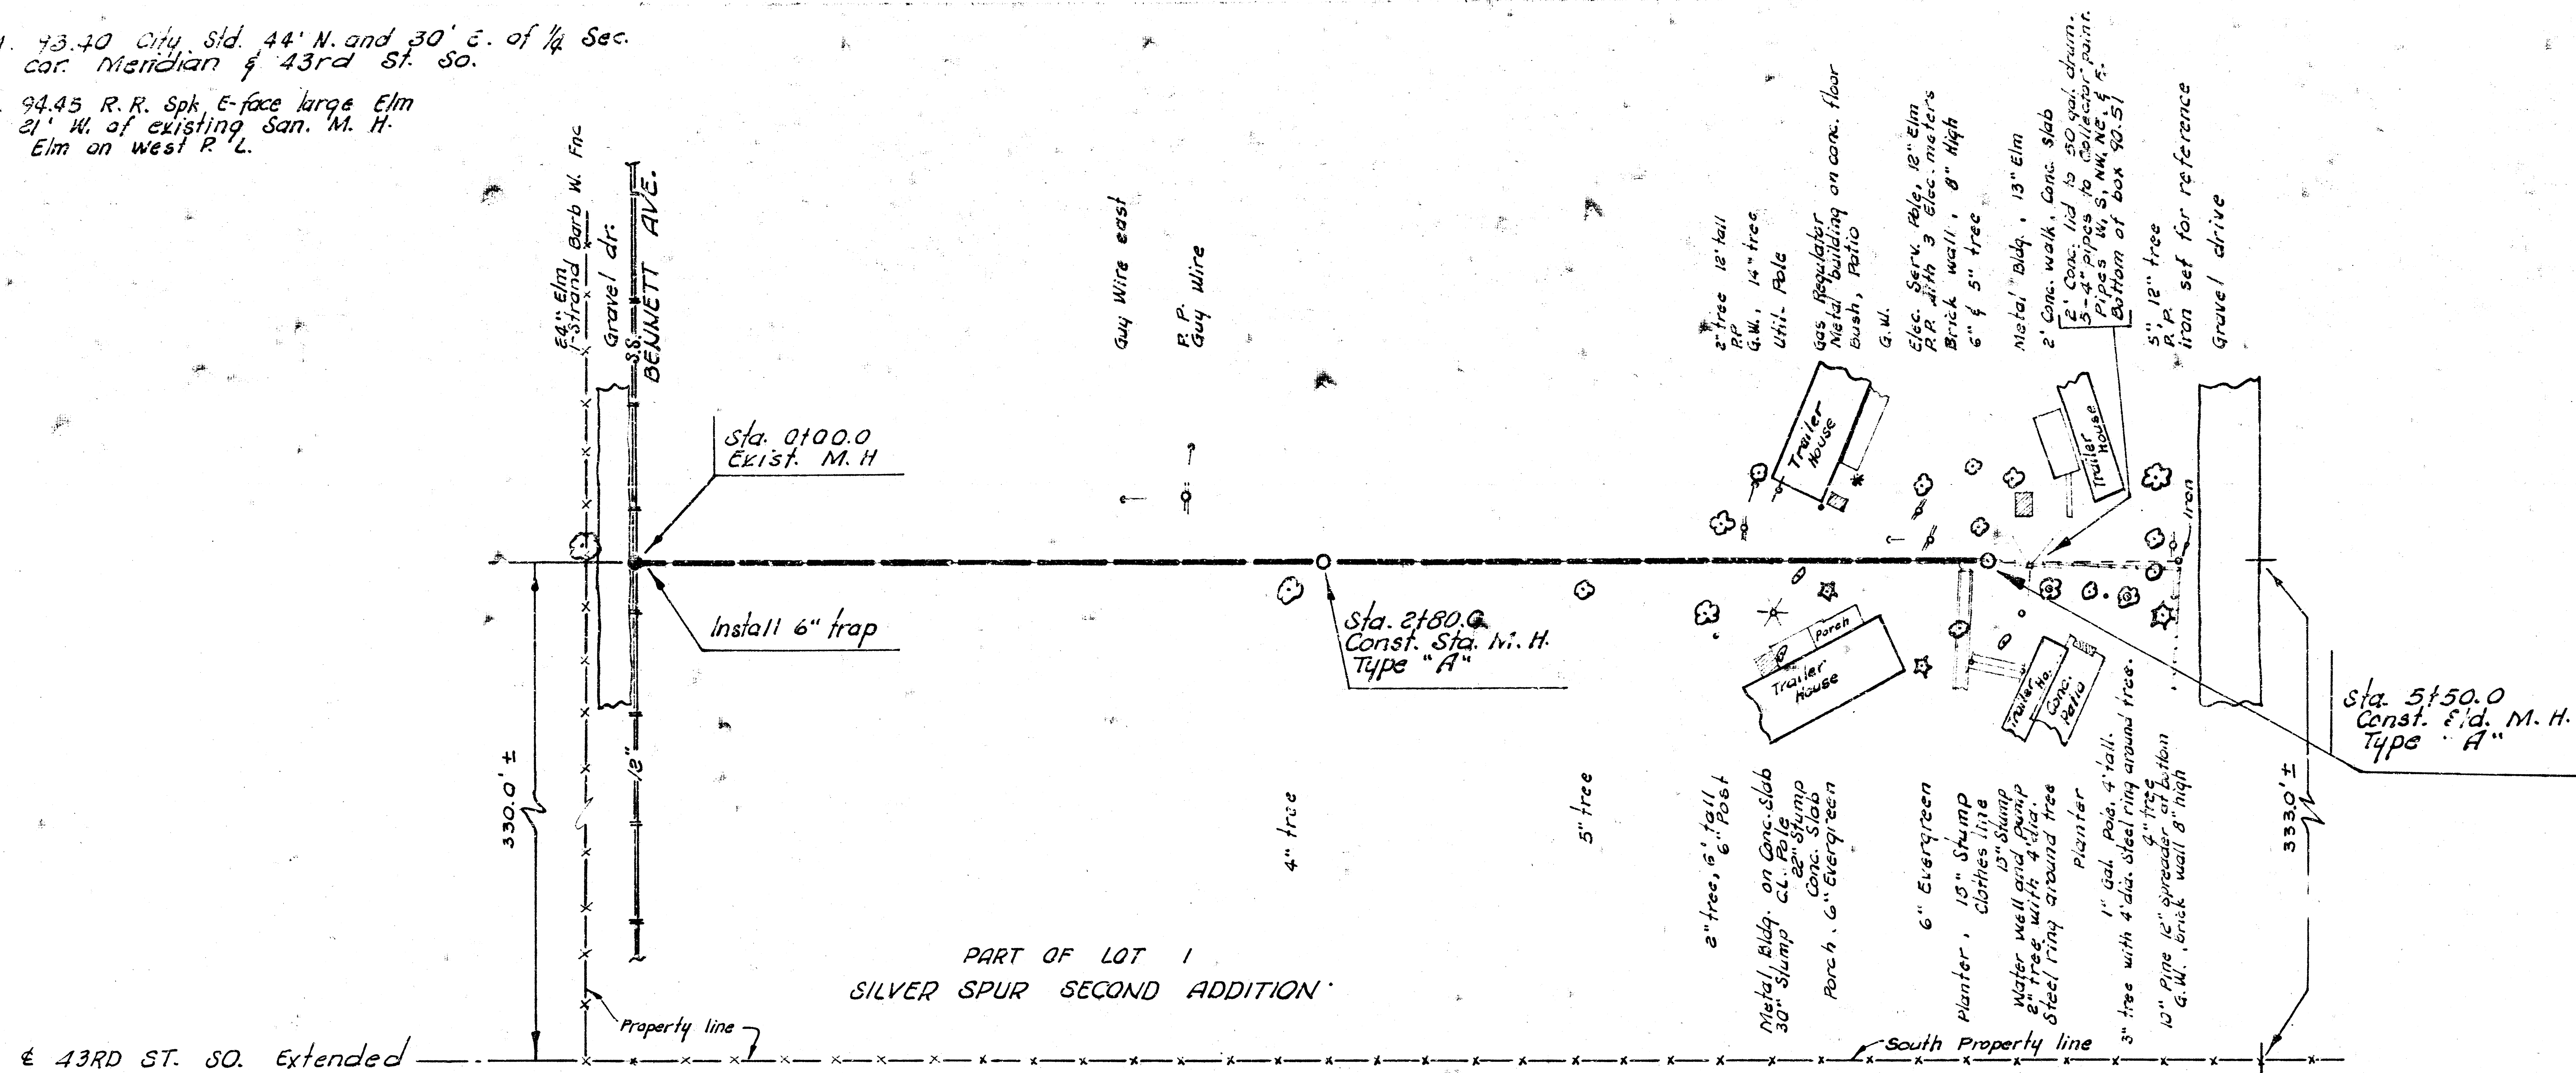

SILVER SPUR TRAILER PARK
SANITARY SEWER
N.E. BENNETT AVE. & 43RD. ST. SO.
CITY OF WICHITA, KANSAS
R. W. LINN — CITY ENGINEER
MARCH 1974 PROJECT NO. BHK65030