

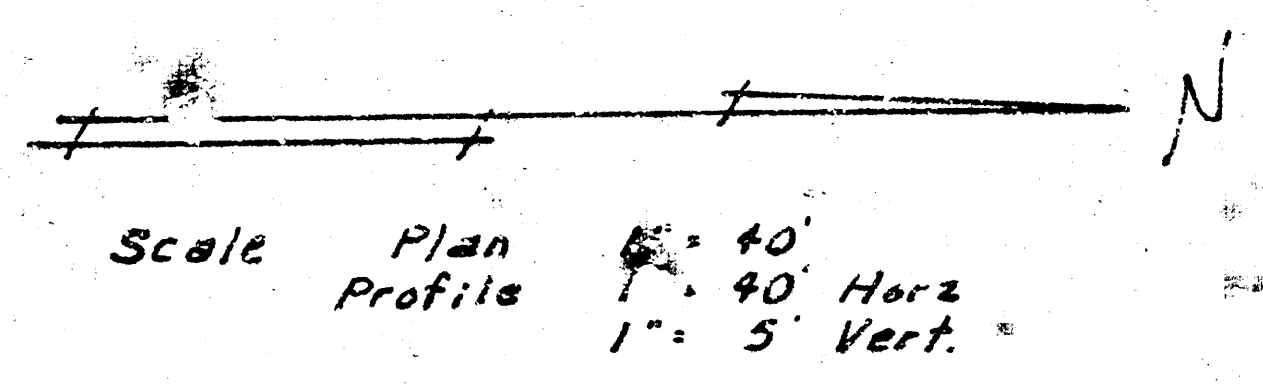


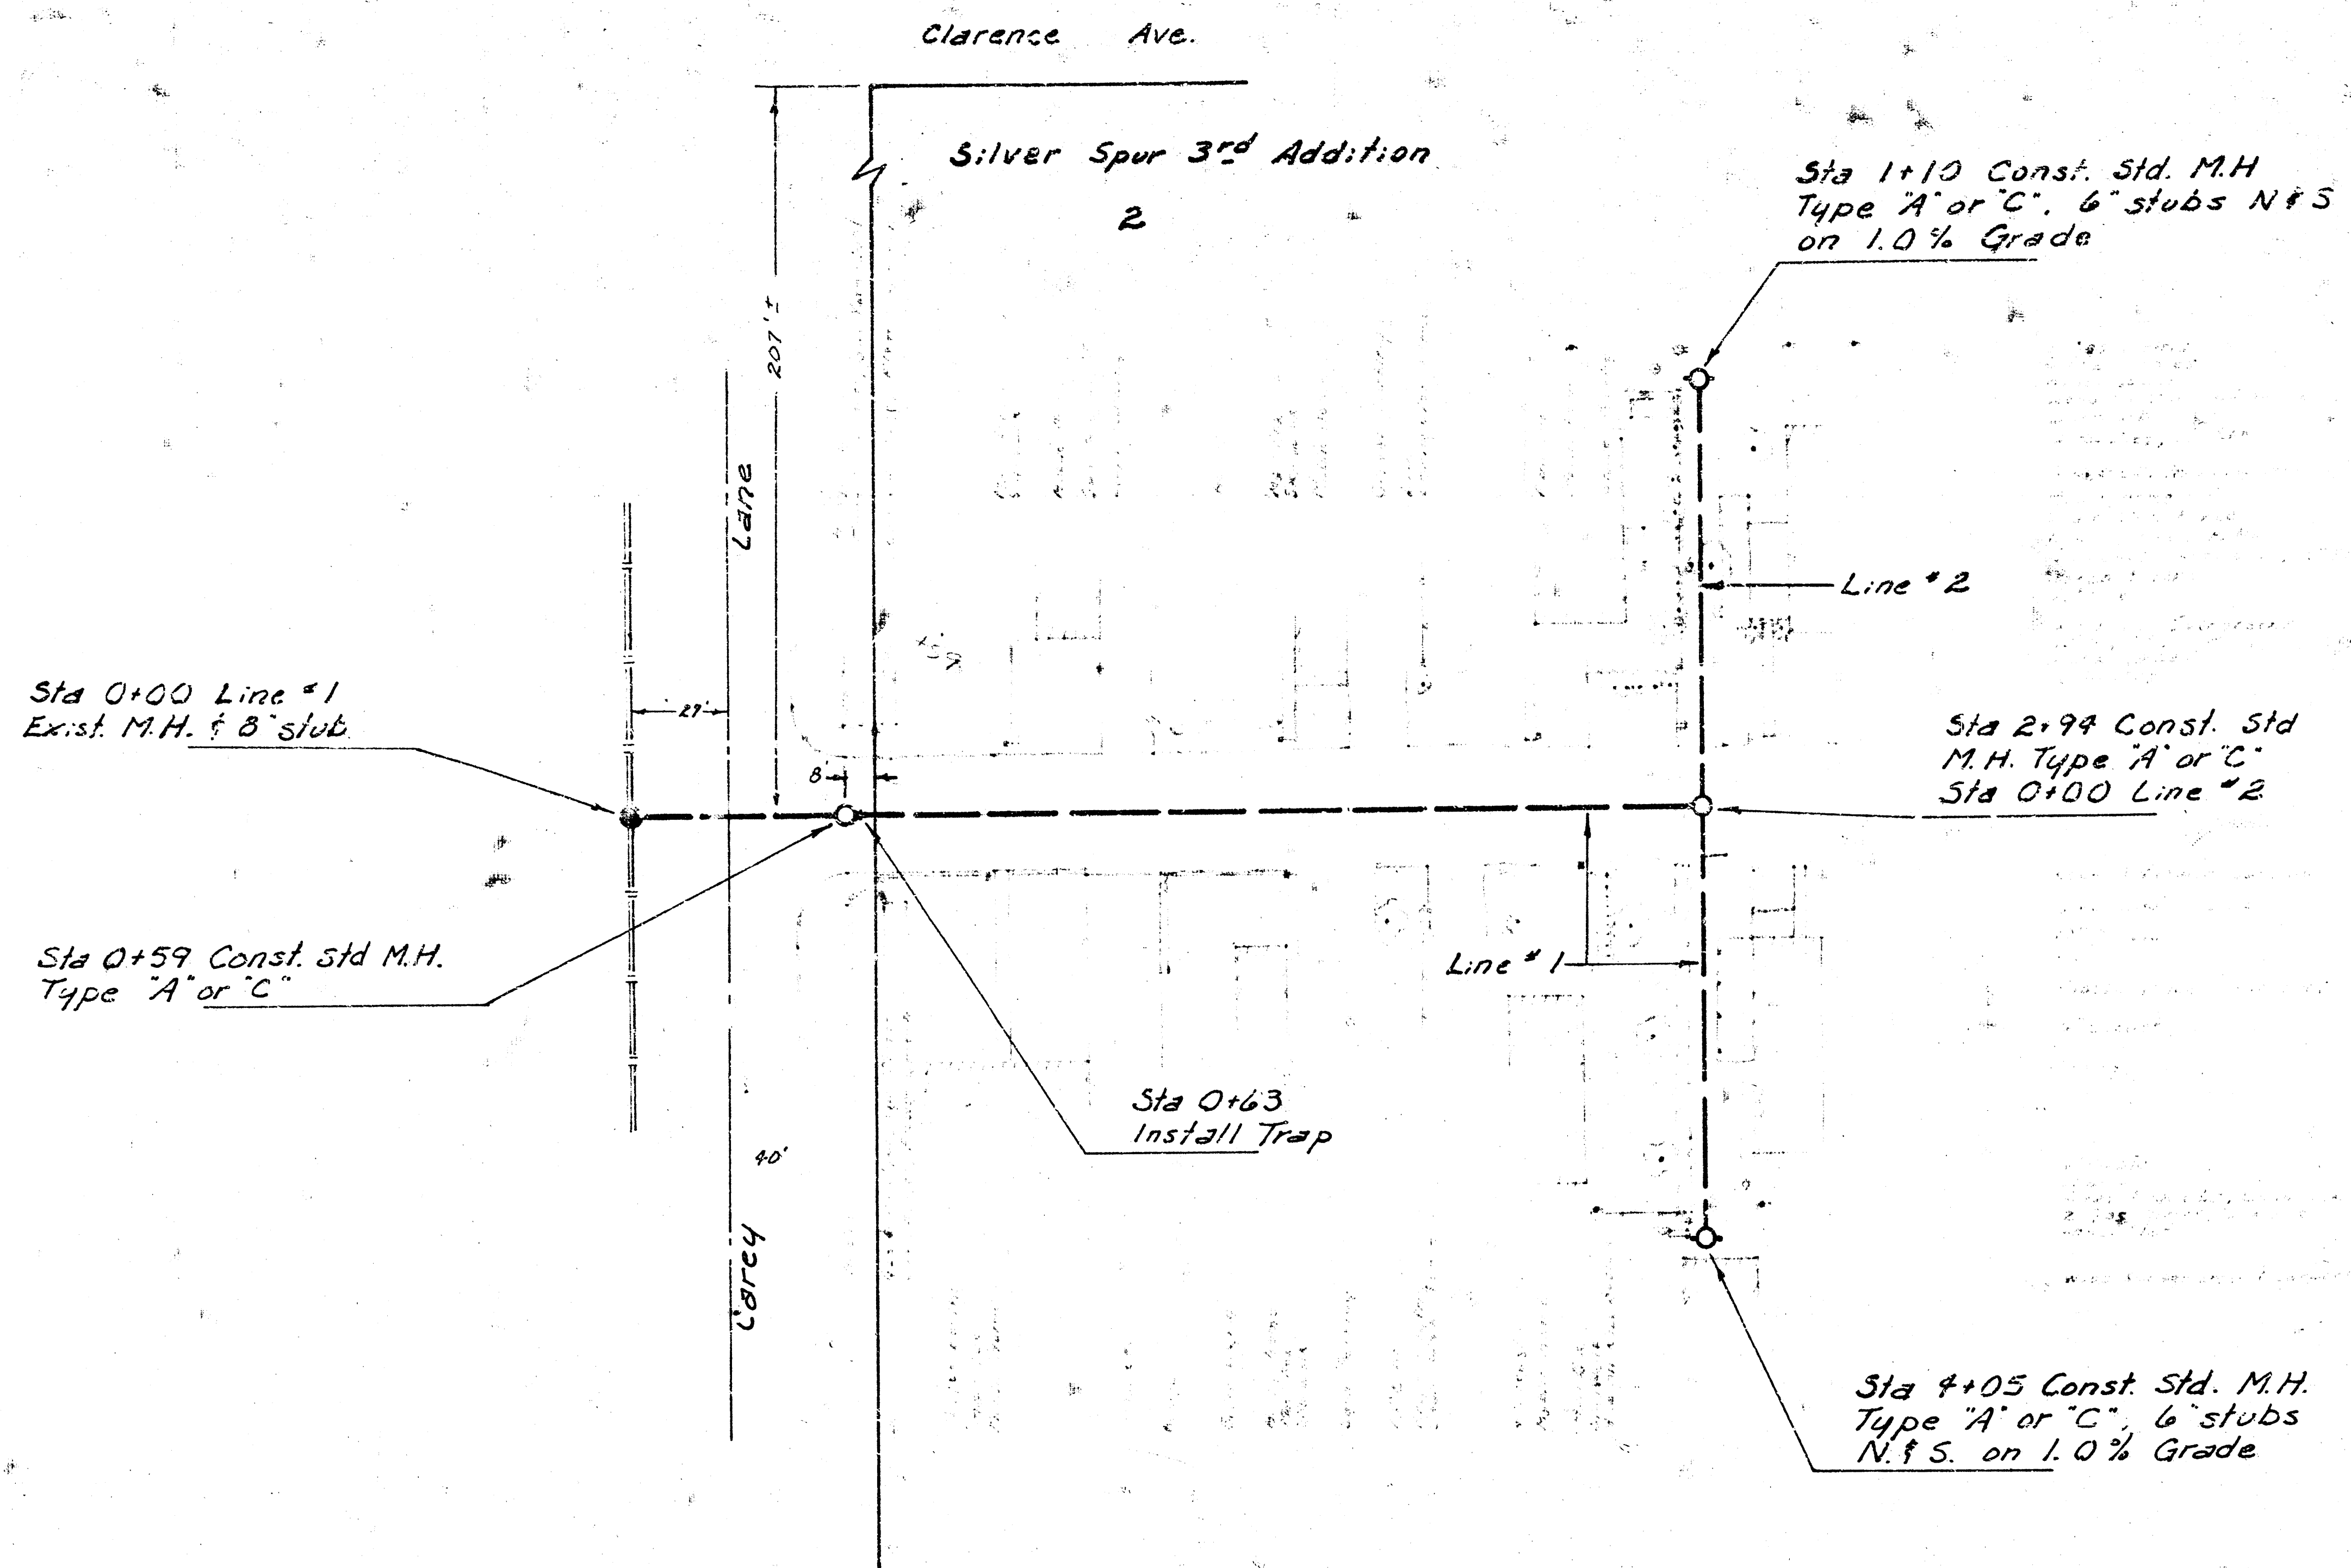

NOTE TO CONTRACTOR
 This project will be constructed under
 the supervision of the City Engineer
 and conforming to the specifications
 of the City of Wichita, Kansas
 and the standards of the Kansas
 Department of Transportation.

NOTE: FLOW ELEVATION OF SEWER MAY BE RAISED 0.7'
 BETWEEN STATION 0 + 39 AND 4 + 03 ON LINE NO. 1
 AND STATION 0 + 00 AND 1 + 10 ON LINE NO. 2 WITH
 THE APPROVAL OF THE OWNER.

B.M. 9234 R.R. Spike in E.S. of Power Pole on
 S.W. corner of Clarence & Carey lots
 B.M. 9224 SE. corner of conc. water meter vault
 on N. side of Carey lots approx. 754 ft.
 E. of E. of Clarence Ave.

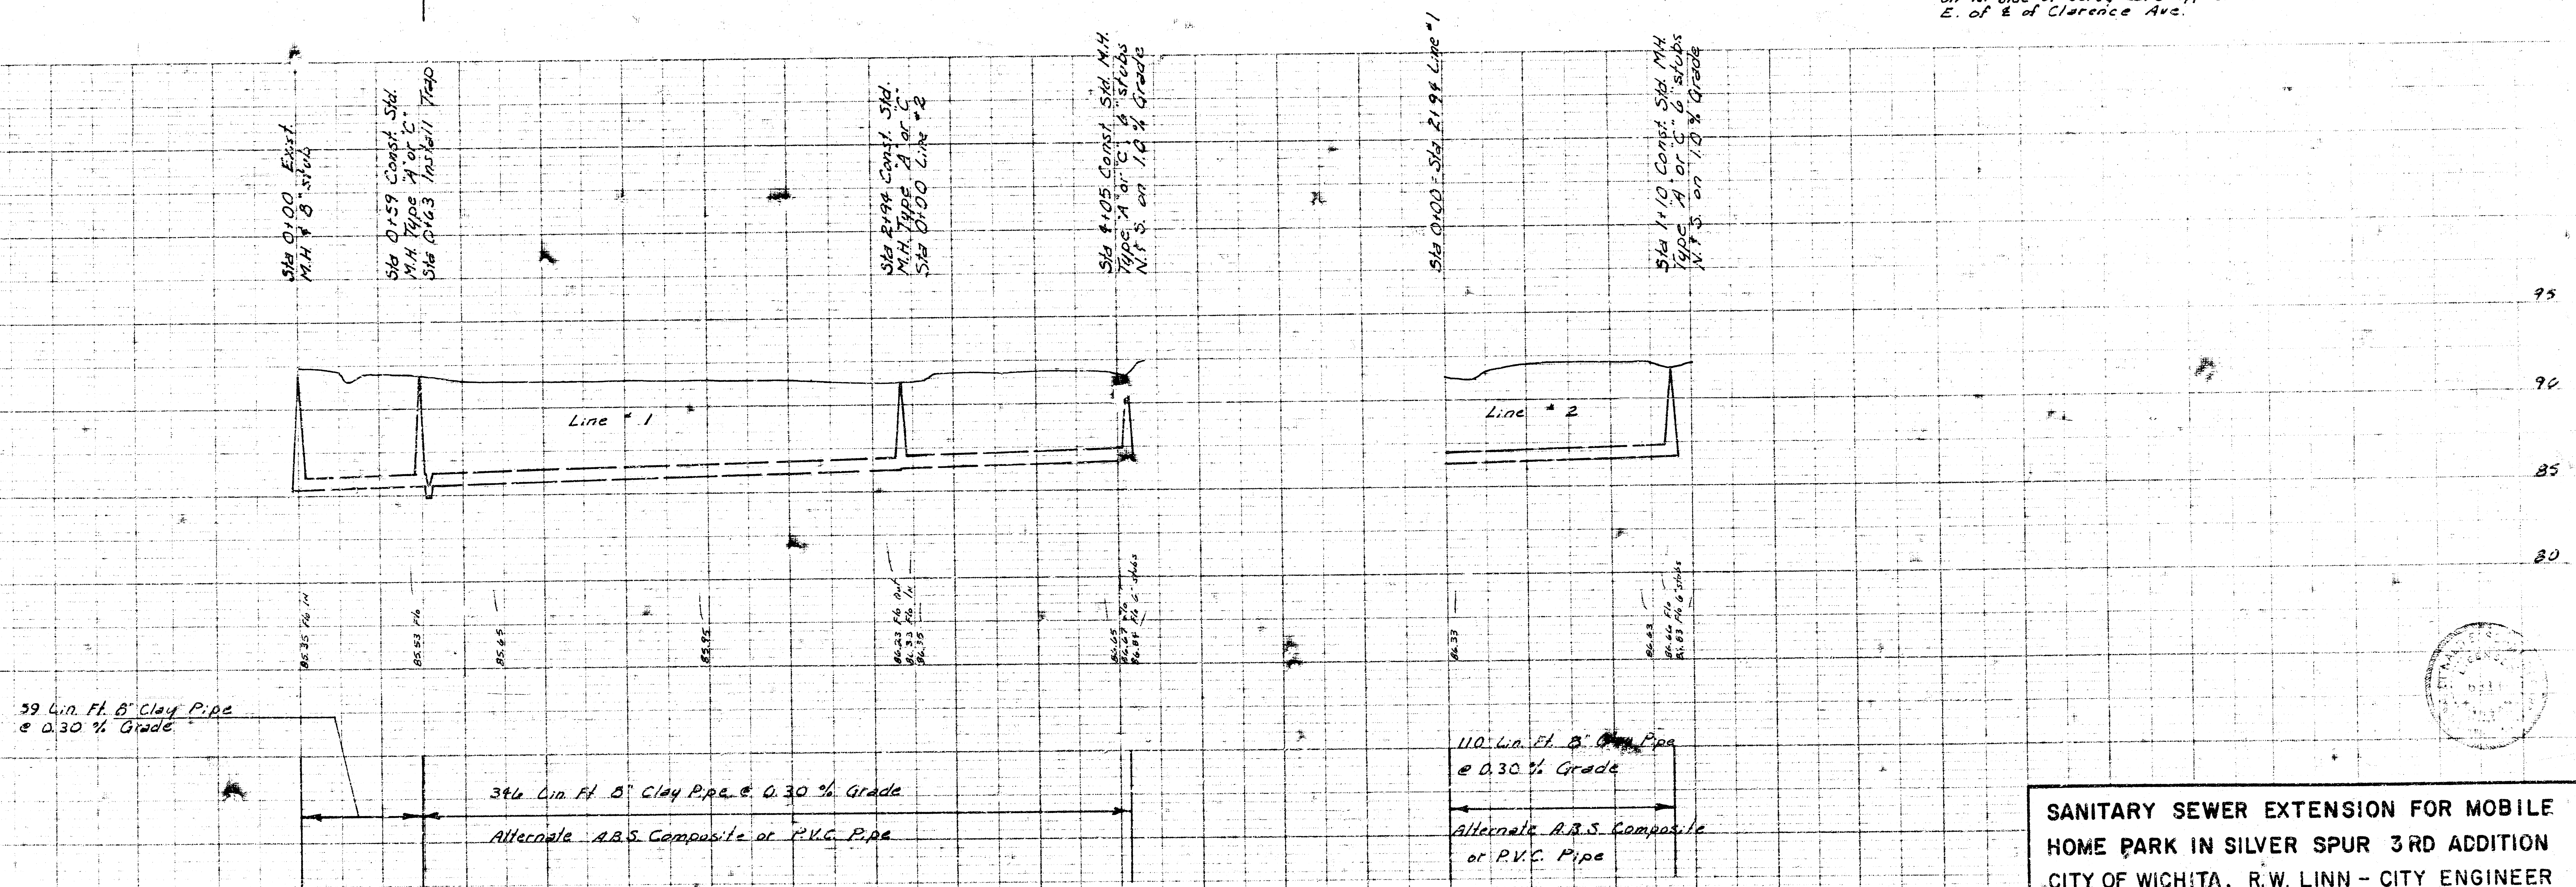


**SANITARY SEWER EXTENSION FOR MOBILE
 HOME PARK IN SILVER SPUR 3RD ADDITION
 CITY OF WICHITA, R.W. LINN - CITY ENGINEER**

Clarence Ave

Silver Spur 3rd Addition
2

Sta 1+10 Const. Std. M.H.
Type "A" or "C", 6" stubs N & S.
on 1.0% Grade

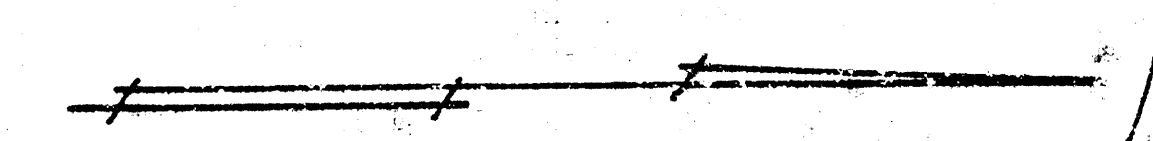

Scale Plan 1" = 40'
Profile 1" = 90' Horiz.
1" = 5' Vert.

Sta 0+59 Const. Std.
M.H. Type "A" or "C"

Sta 0+63 Install Trap

Sta 2+96 Const. Std.
M.H. Type "A" or "C"
Sta 0+00 Line #4

Sta 0+00 Line #3
Existing M.H. & 8" stub

Line #4

Line #3

Carey Lane

Seneca Ave

Sta 3+98 Const. Std. M.H.
Type "A" or "C", 6" stubs N & S.
on 1.0% Grade

B.M. 94.34 R.R. spike in E.S. of Power Pole on
S.W. corner of Clarence & Carey Lane

B.M. 93.24 S.E. corner of C.C. water meter vault
on N. side of Carey Lane approx. 95' H.
E. of E. of Clarence Ave.

Sta 0+00 Existing M.H.
& 8" stub

Sta 0+59 Const. Std. M.H. Type "A" or "C"
Sta 0+63 Install Trap

Sta 2+96 Const. Std.
M.H. Type "A" or "C"
Sta 0+00 Line #4

Sta 3+98 Const. Std. M.H.
Type "A" or "C", 6" stubs N & S.
on 1.0% Grade

Sta 0+00 - Sta 2+96 Line #3

Sta 1+10 Const. Std. M.H.
Type "A" or "C", 6" stubs N & S.
on 1.0% Grade

Line #3

Line #4


59 Lin. Ft. 8" Clay Pipe
@ 0.30% Grade

339 Lin. Ft. 8" Clay Pipe @ 0.30% Grade


Alternate A.B.S. Composite or P.V.C. Pipe

110 Lin. Ft. 8" Clay Pipe
@ 0.30% Grade

Alternate A.B.S. Composite

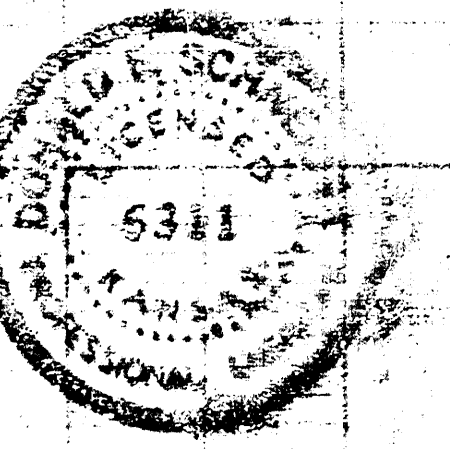


SANITARY SEWER EXTENSION FOR MOBILE
HOME PARK IN SILVER SPUR 3RD ADDITION

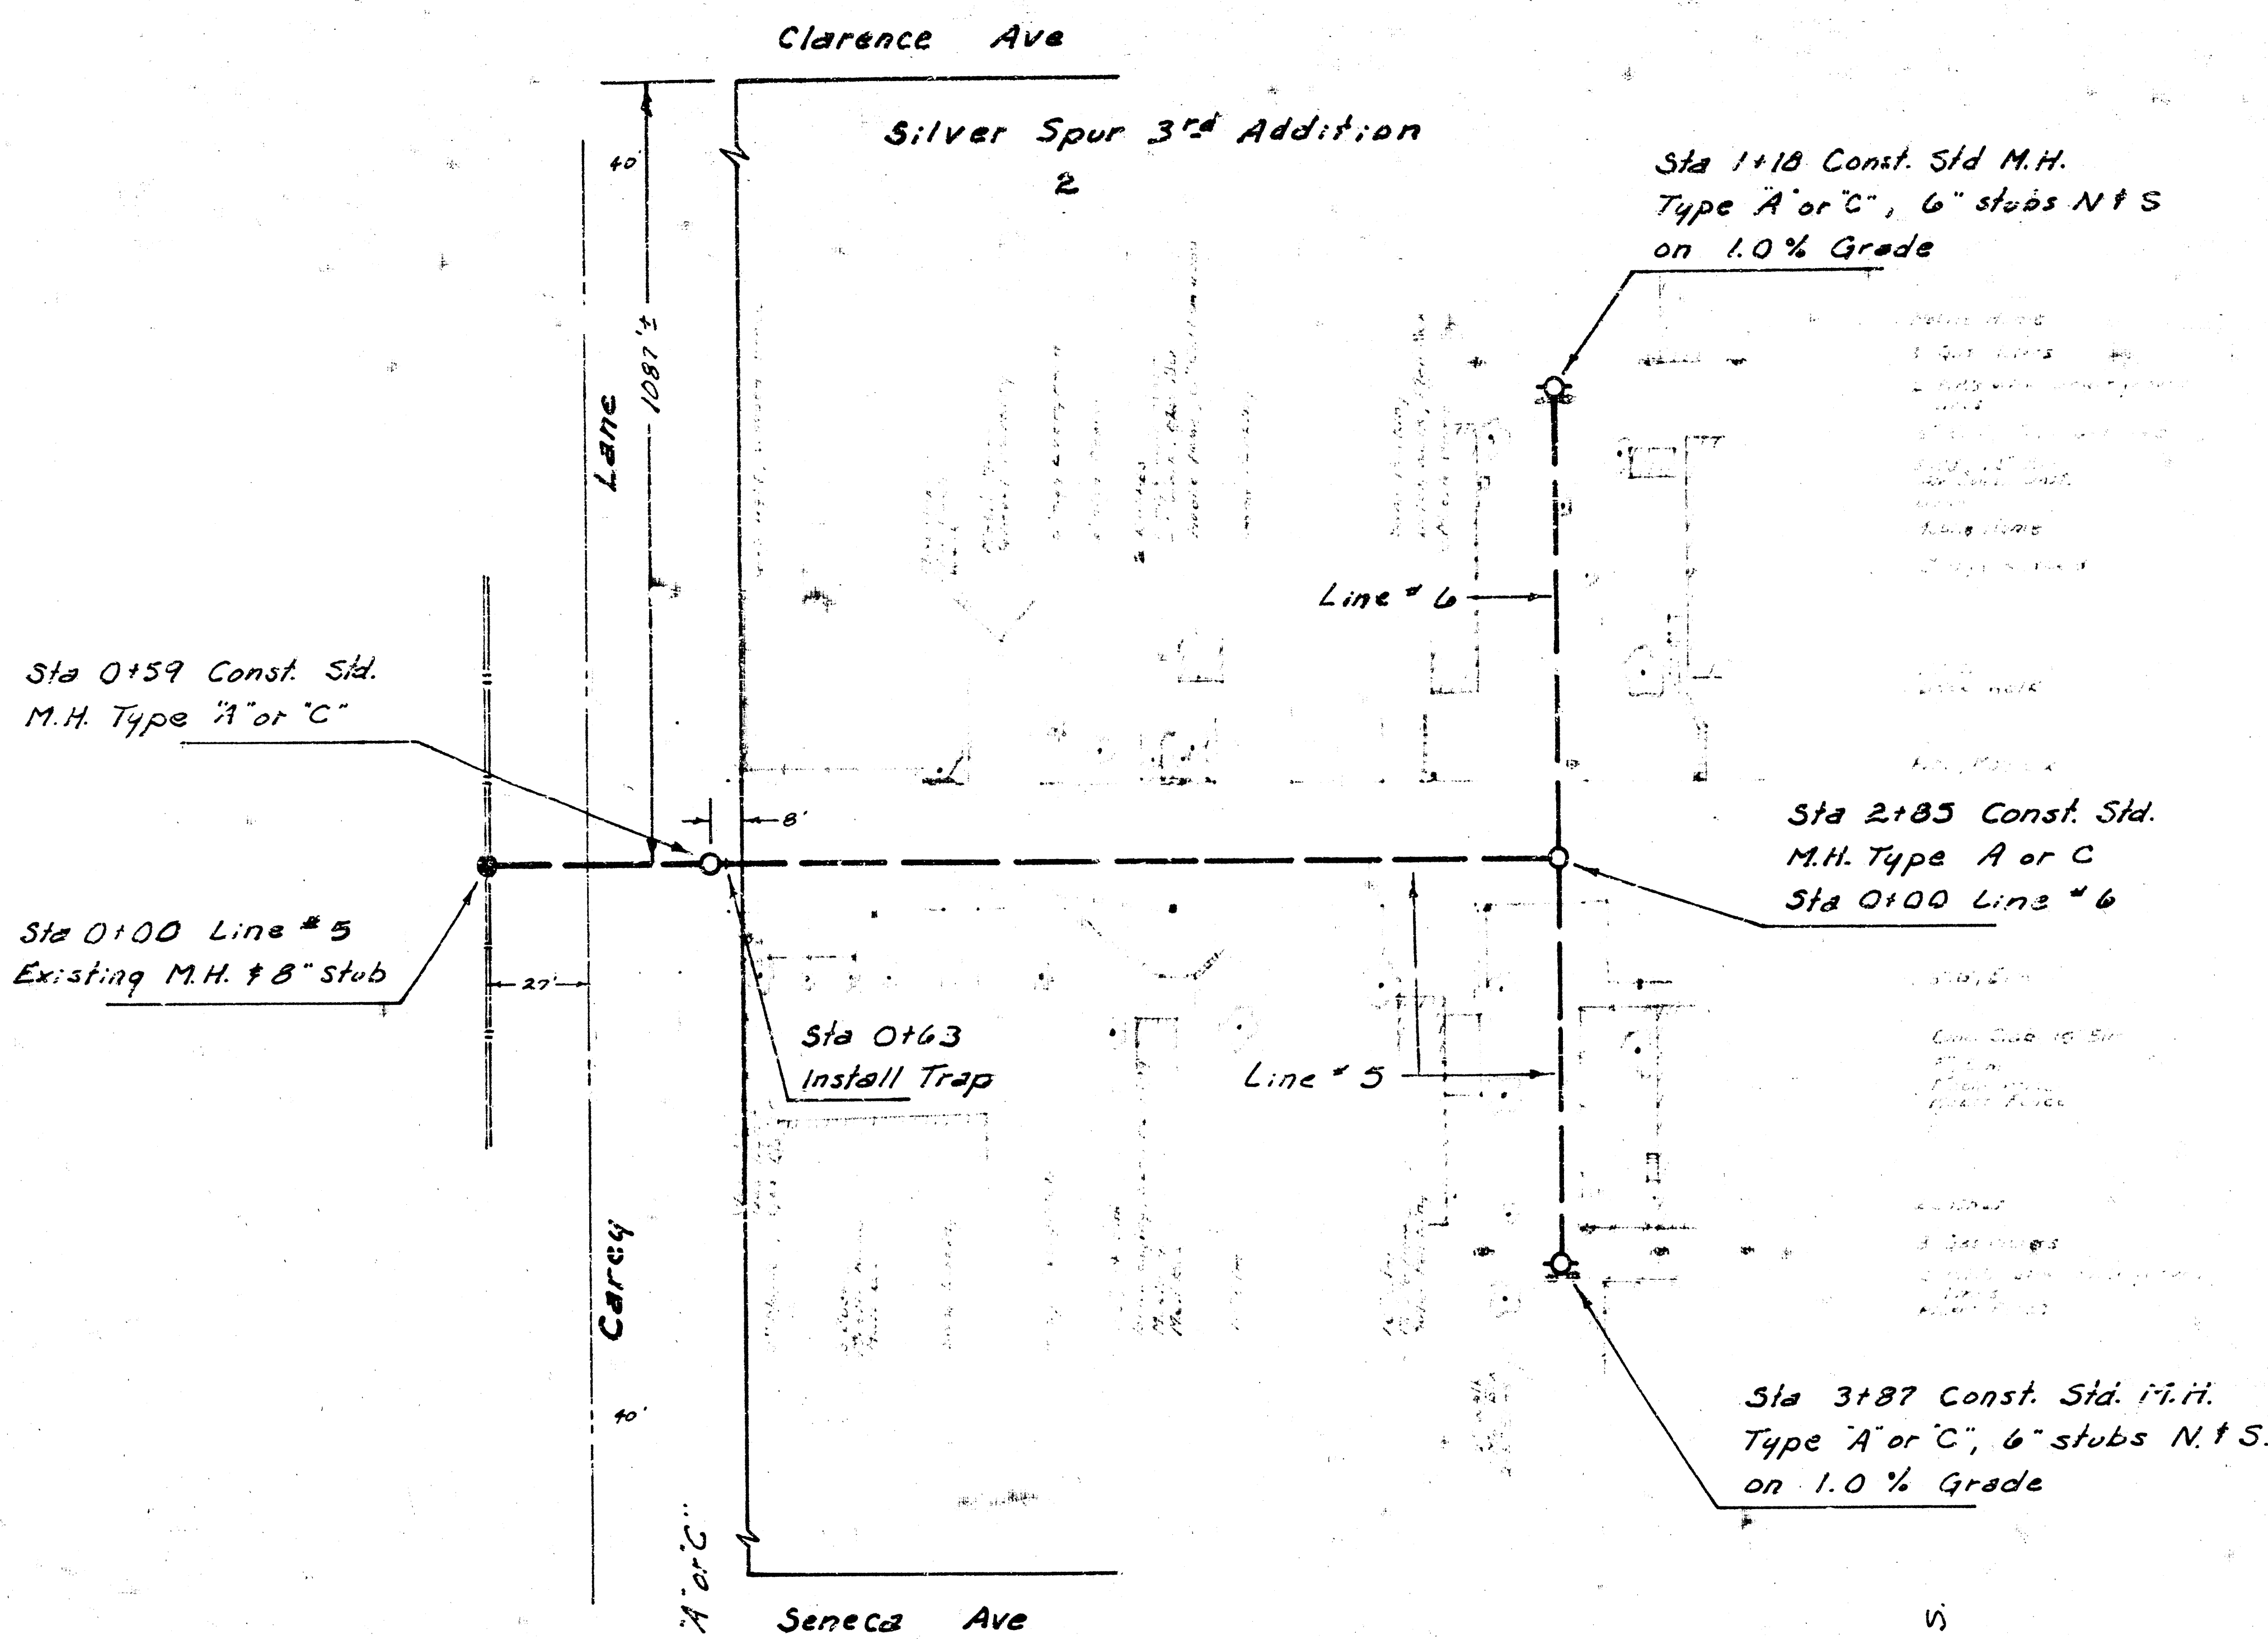



Scale Plan 1" = 40'
 Profile 1" = 40' Horiz.
 1" = 5' Vert.

B.M. 99.34 R.R. spike in E.S. of Power Pole on S.W. Corner of Clarence & Carey Lane

B.M. 93.24 S.E. corner of conc. Water meter vault on N. side of Carey Lane approx. 95' ft. E. of E. of Clarence Ave.

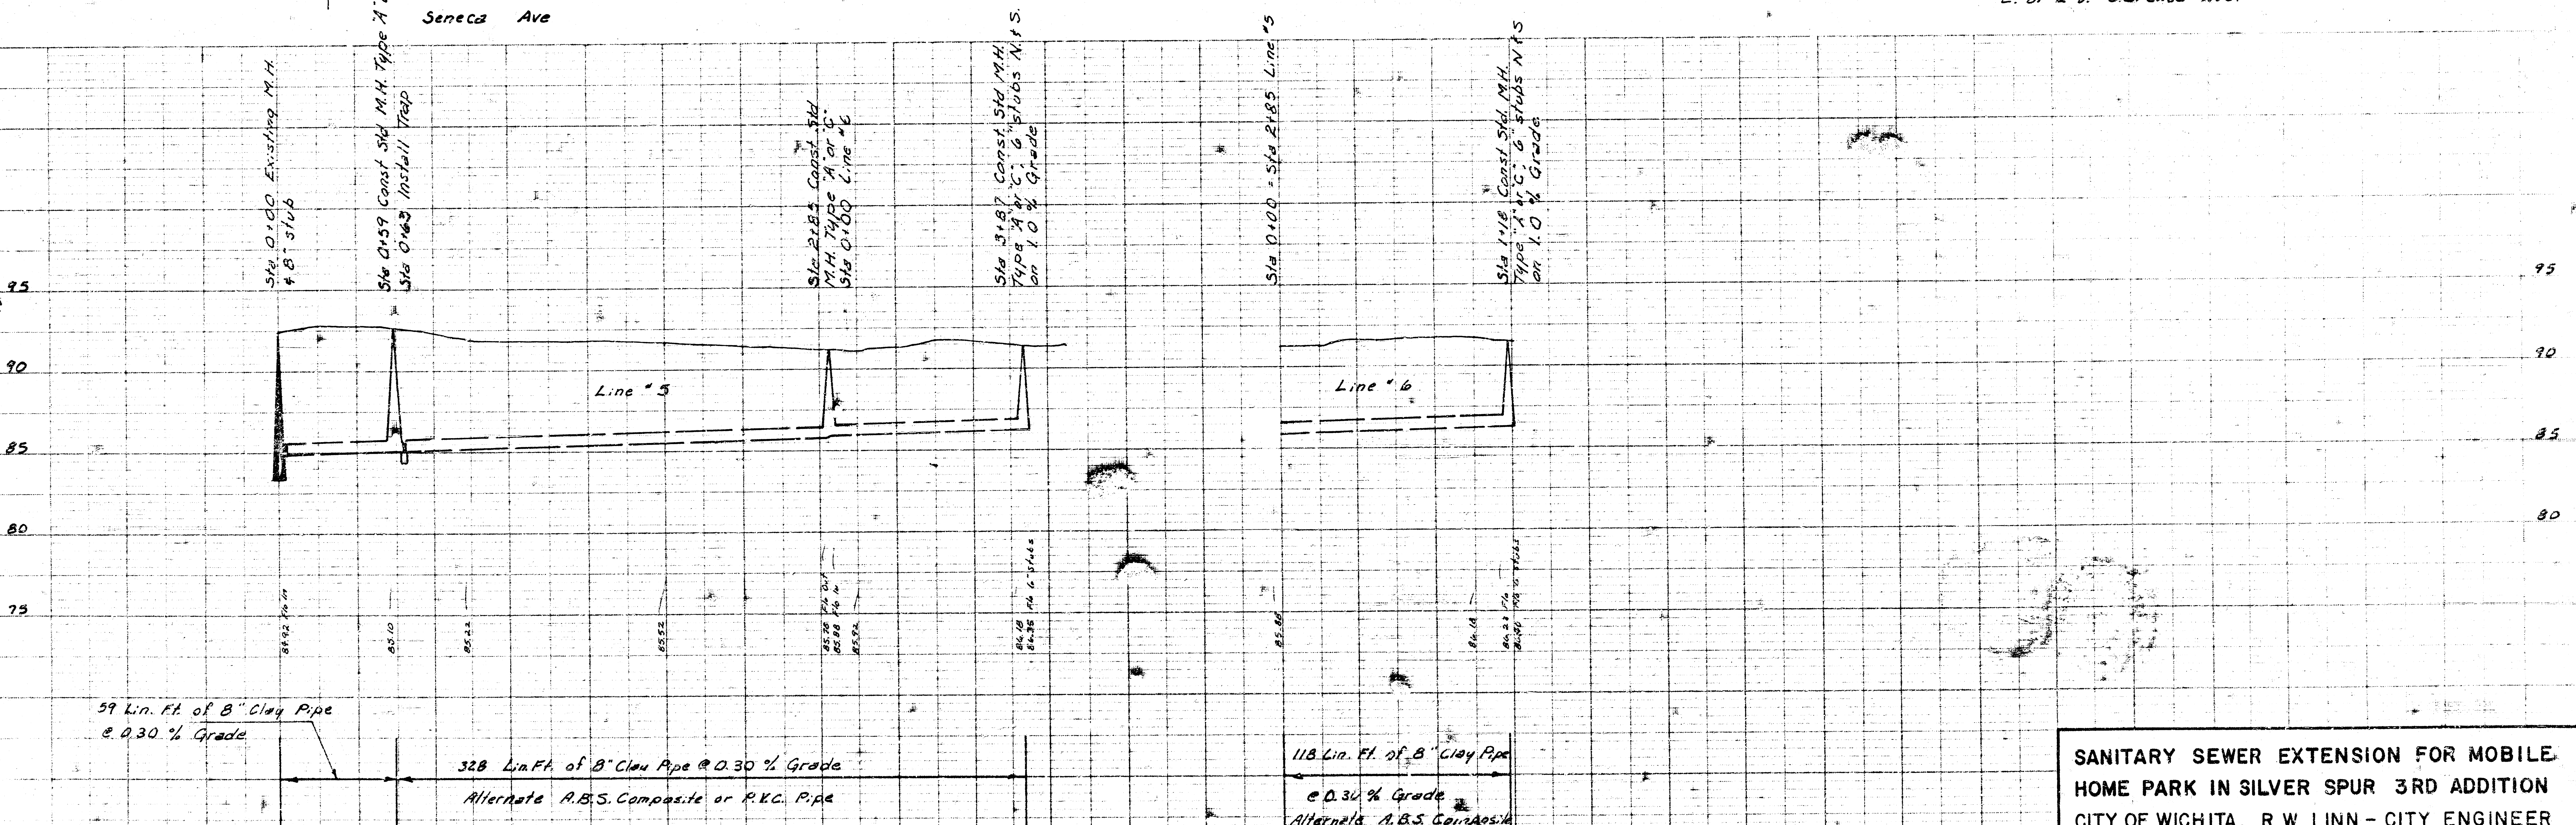

SANITARY SEWER EXTENSION FOR MOBILE HOME PARK IN SILVER SPUR 3RD ADDITION
 CITY OF WICHITA R.W. LINN - CITY ENGINEER

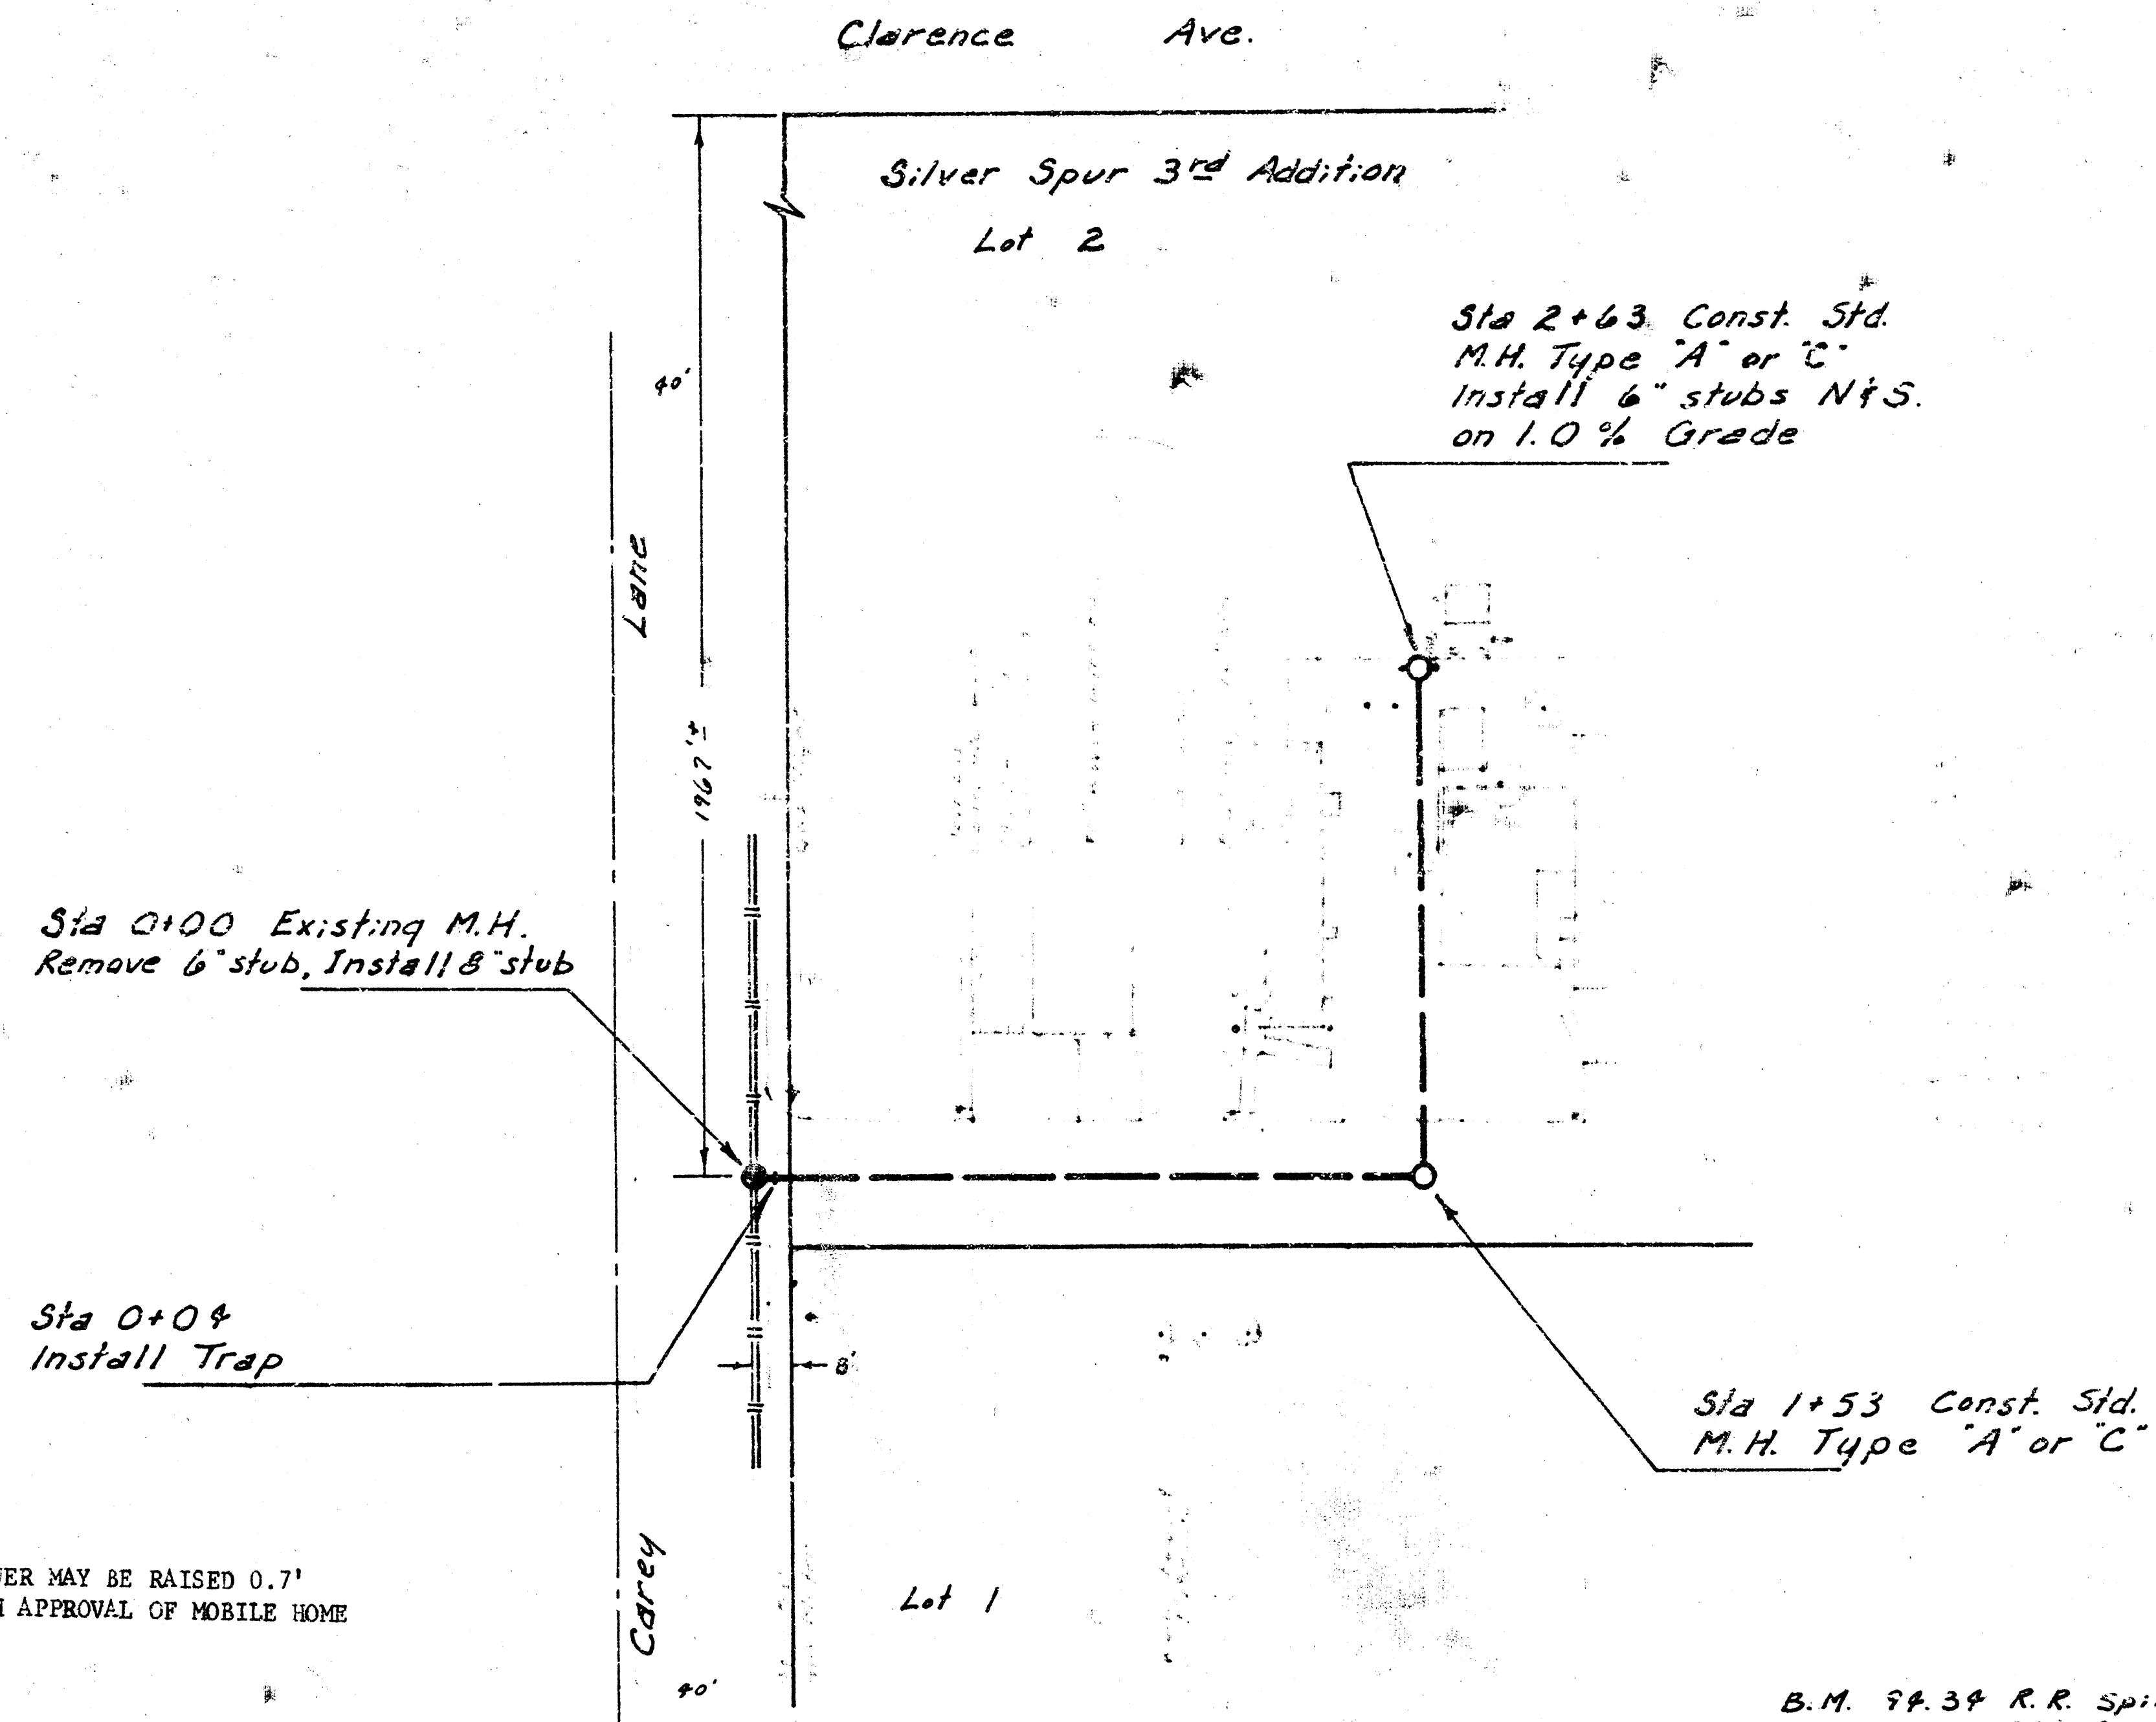
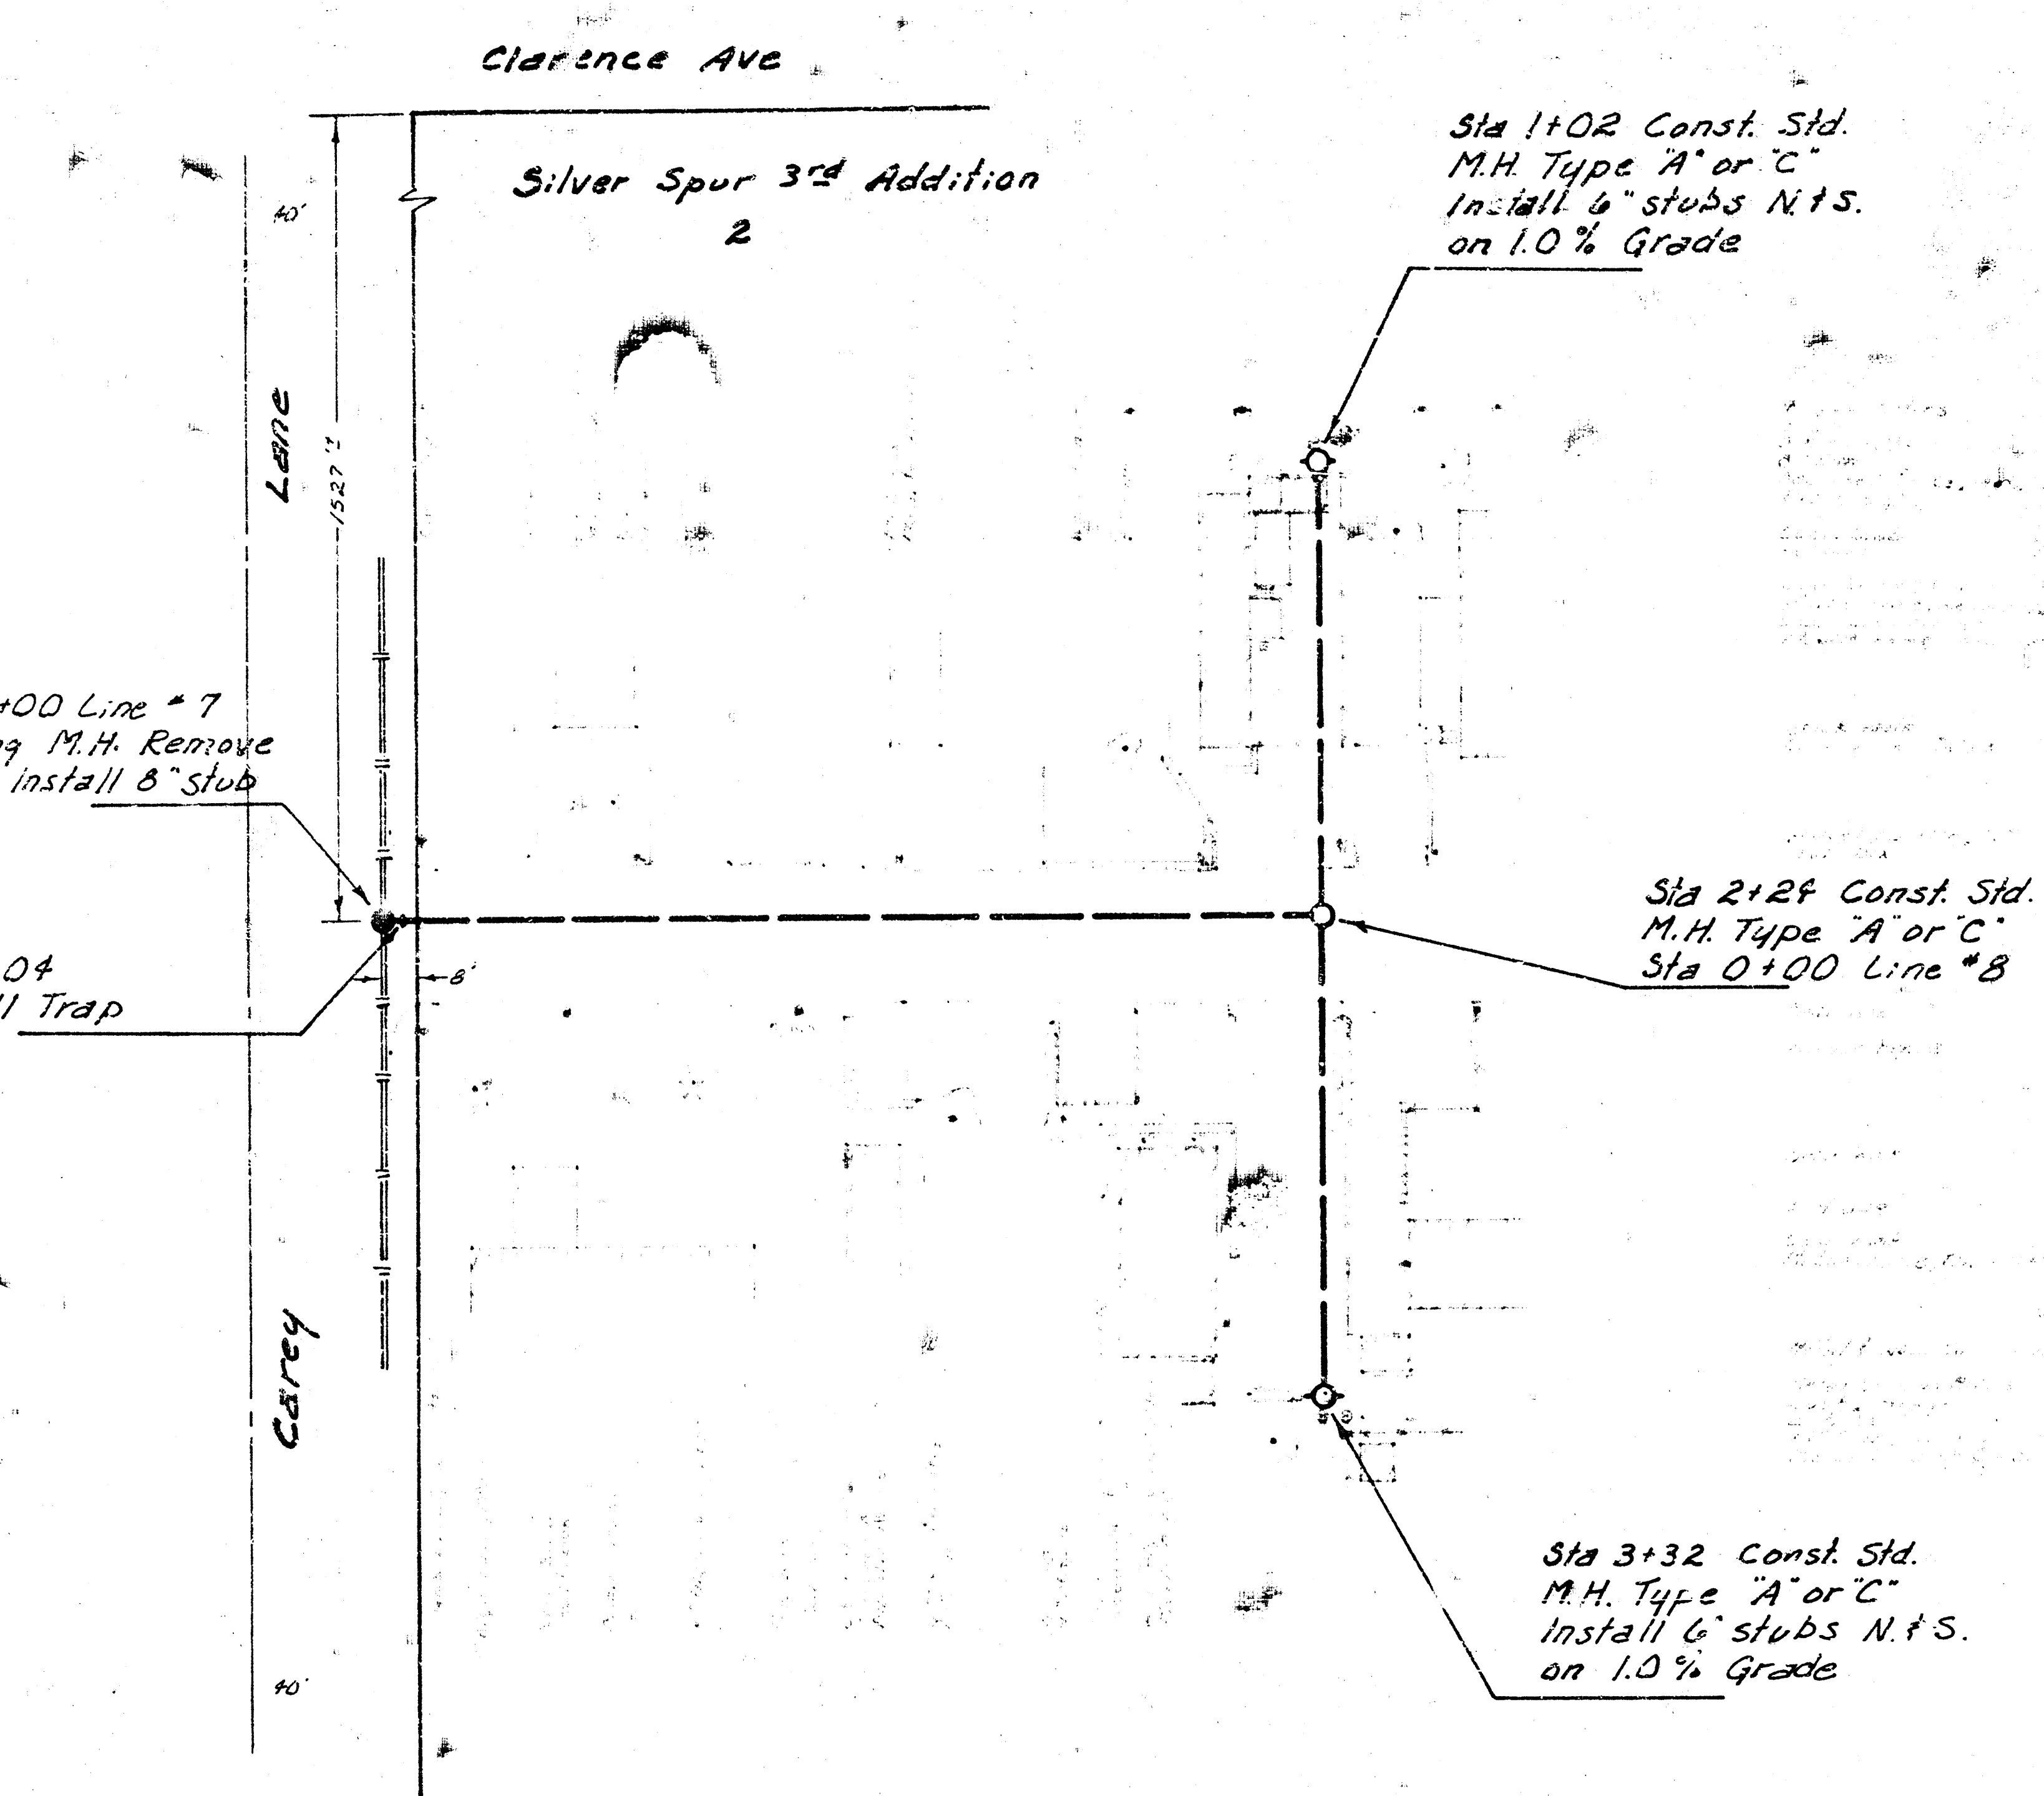


Scale Plan 1" = 40'
Profile 1" = 40' Horiz
1" = 5' Vert.

NOTE TO CONTRACTOR
This project will be constructed under the supervision of the CITY ENGINEER and conforming to the SPECIFICATIONS of the CITY OF INDIANAPOLIS. THE CONTRACTOR SHALL BE RESPONSIBLE FOR THE COST OF ALL MATERIALS AND LABOR AND INSPECTION.

NOTE: FLOW ELEVATION OF SEWER MAY BE RAISED 0.7' ON LINE NOS. 7, 8 AND 9 WITH APPROVAL OF MOBILE HOME PARK OWNER.

B.M. 92.34 R.R. Spike in E.S. of Power Pole on S.W. Corner of Clarence & Carey Lane
B.M. 93.24 S.E. corner of conc. water meter vault on N. side of Carey Lane approx. 95' ft. E. of E. of Clarence Ave.

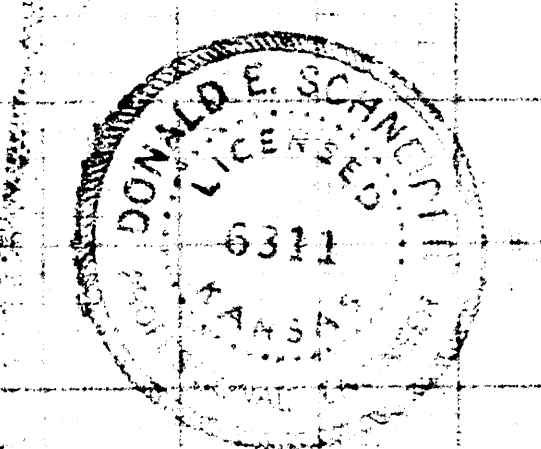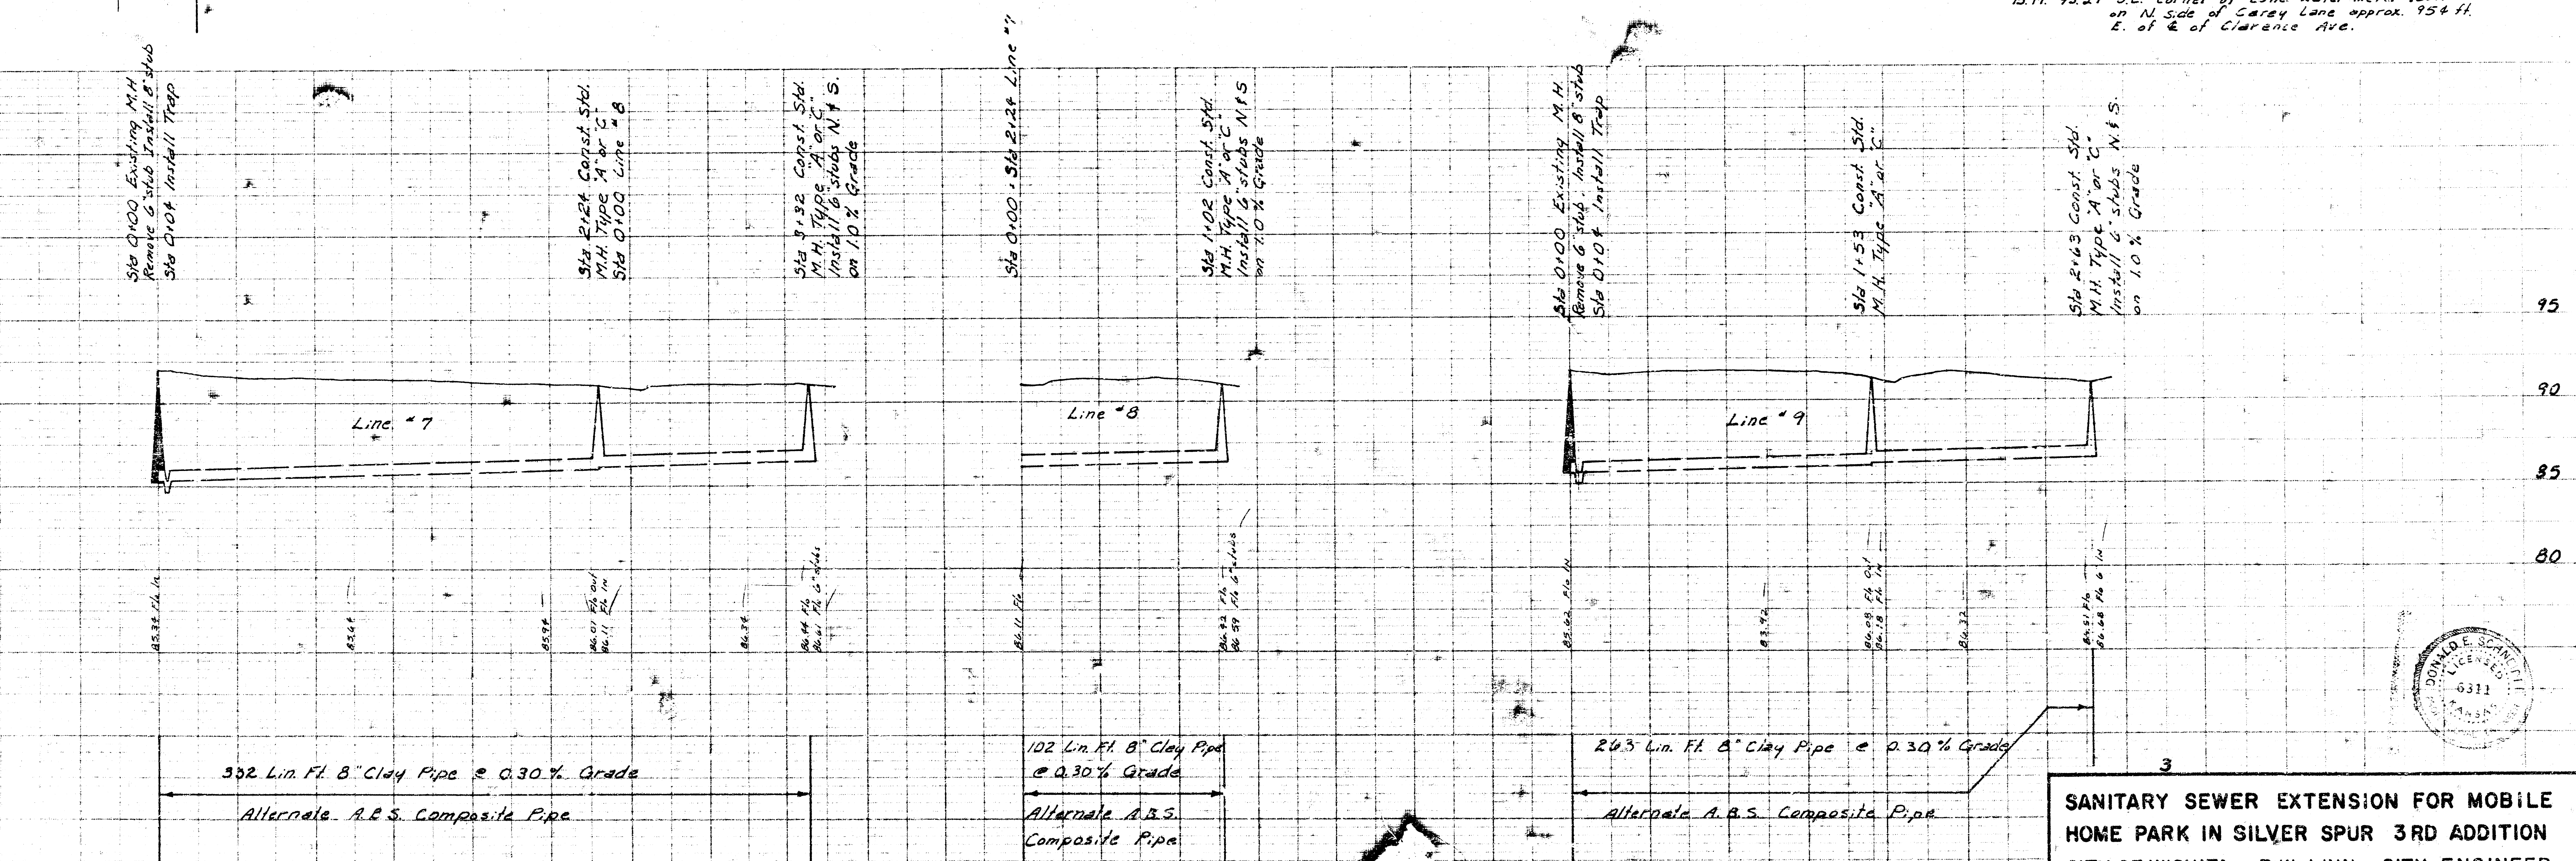

SANITARY SEWER EXTENSION FOR MOBILE HOME PARK IN SILVER SPUR 3RD ADDITION