

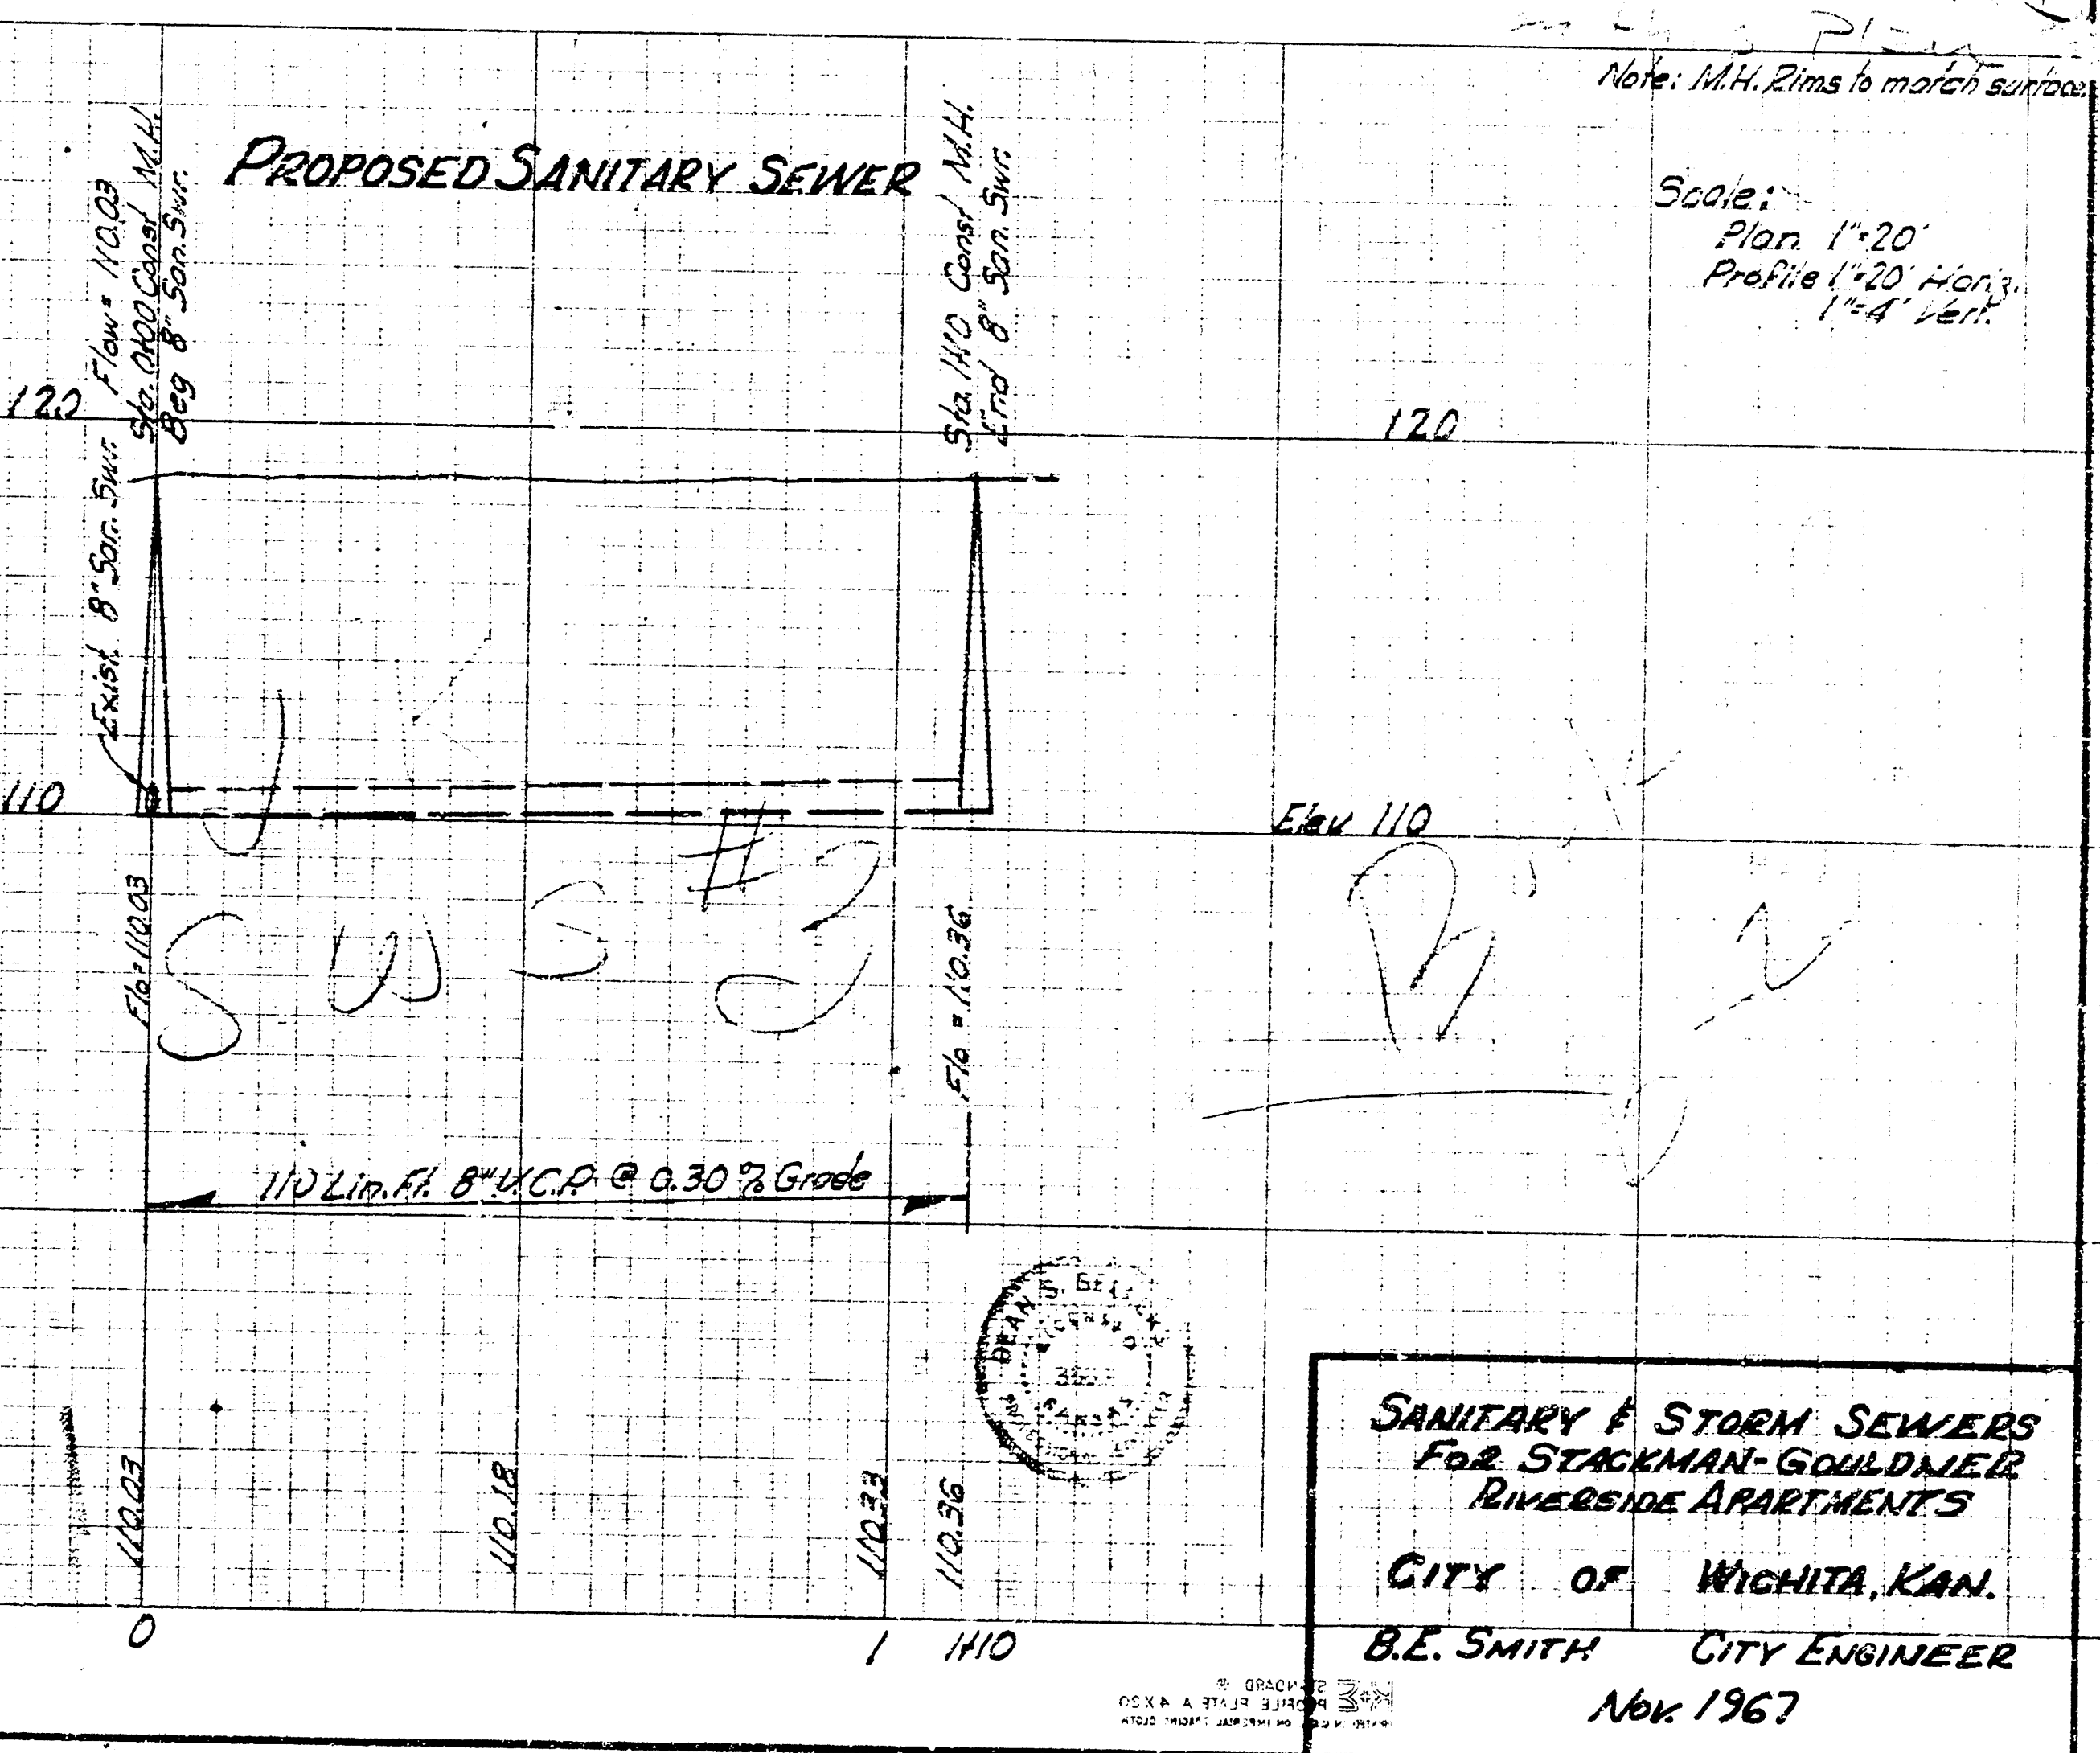
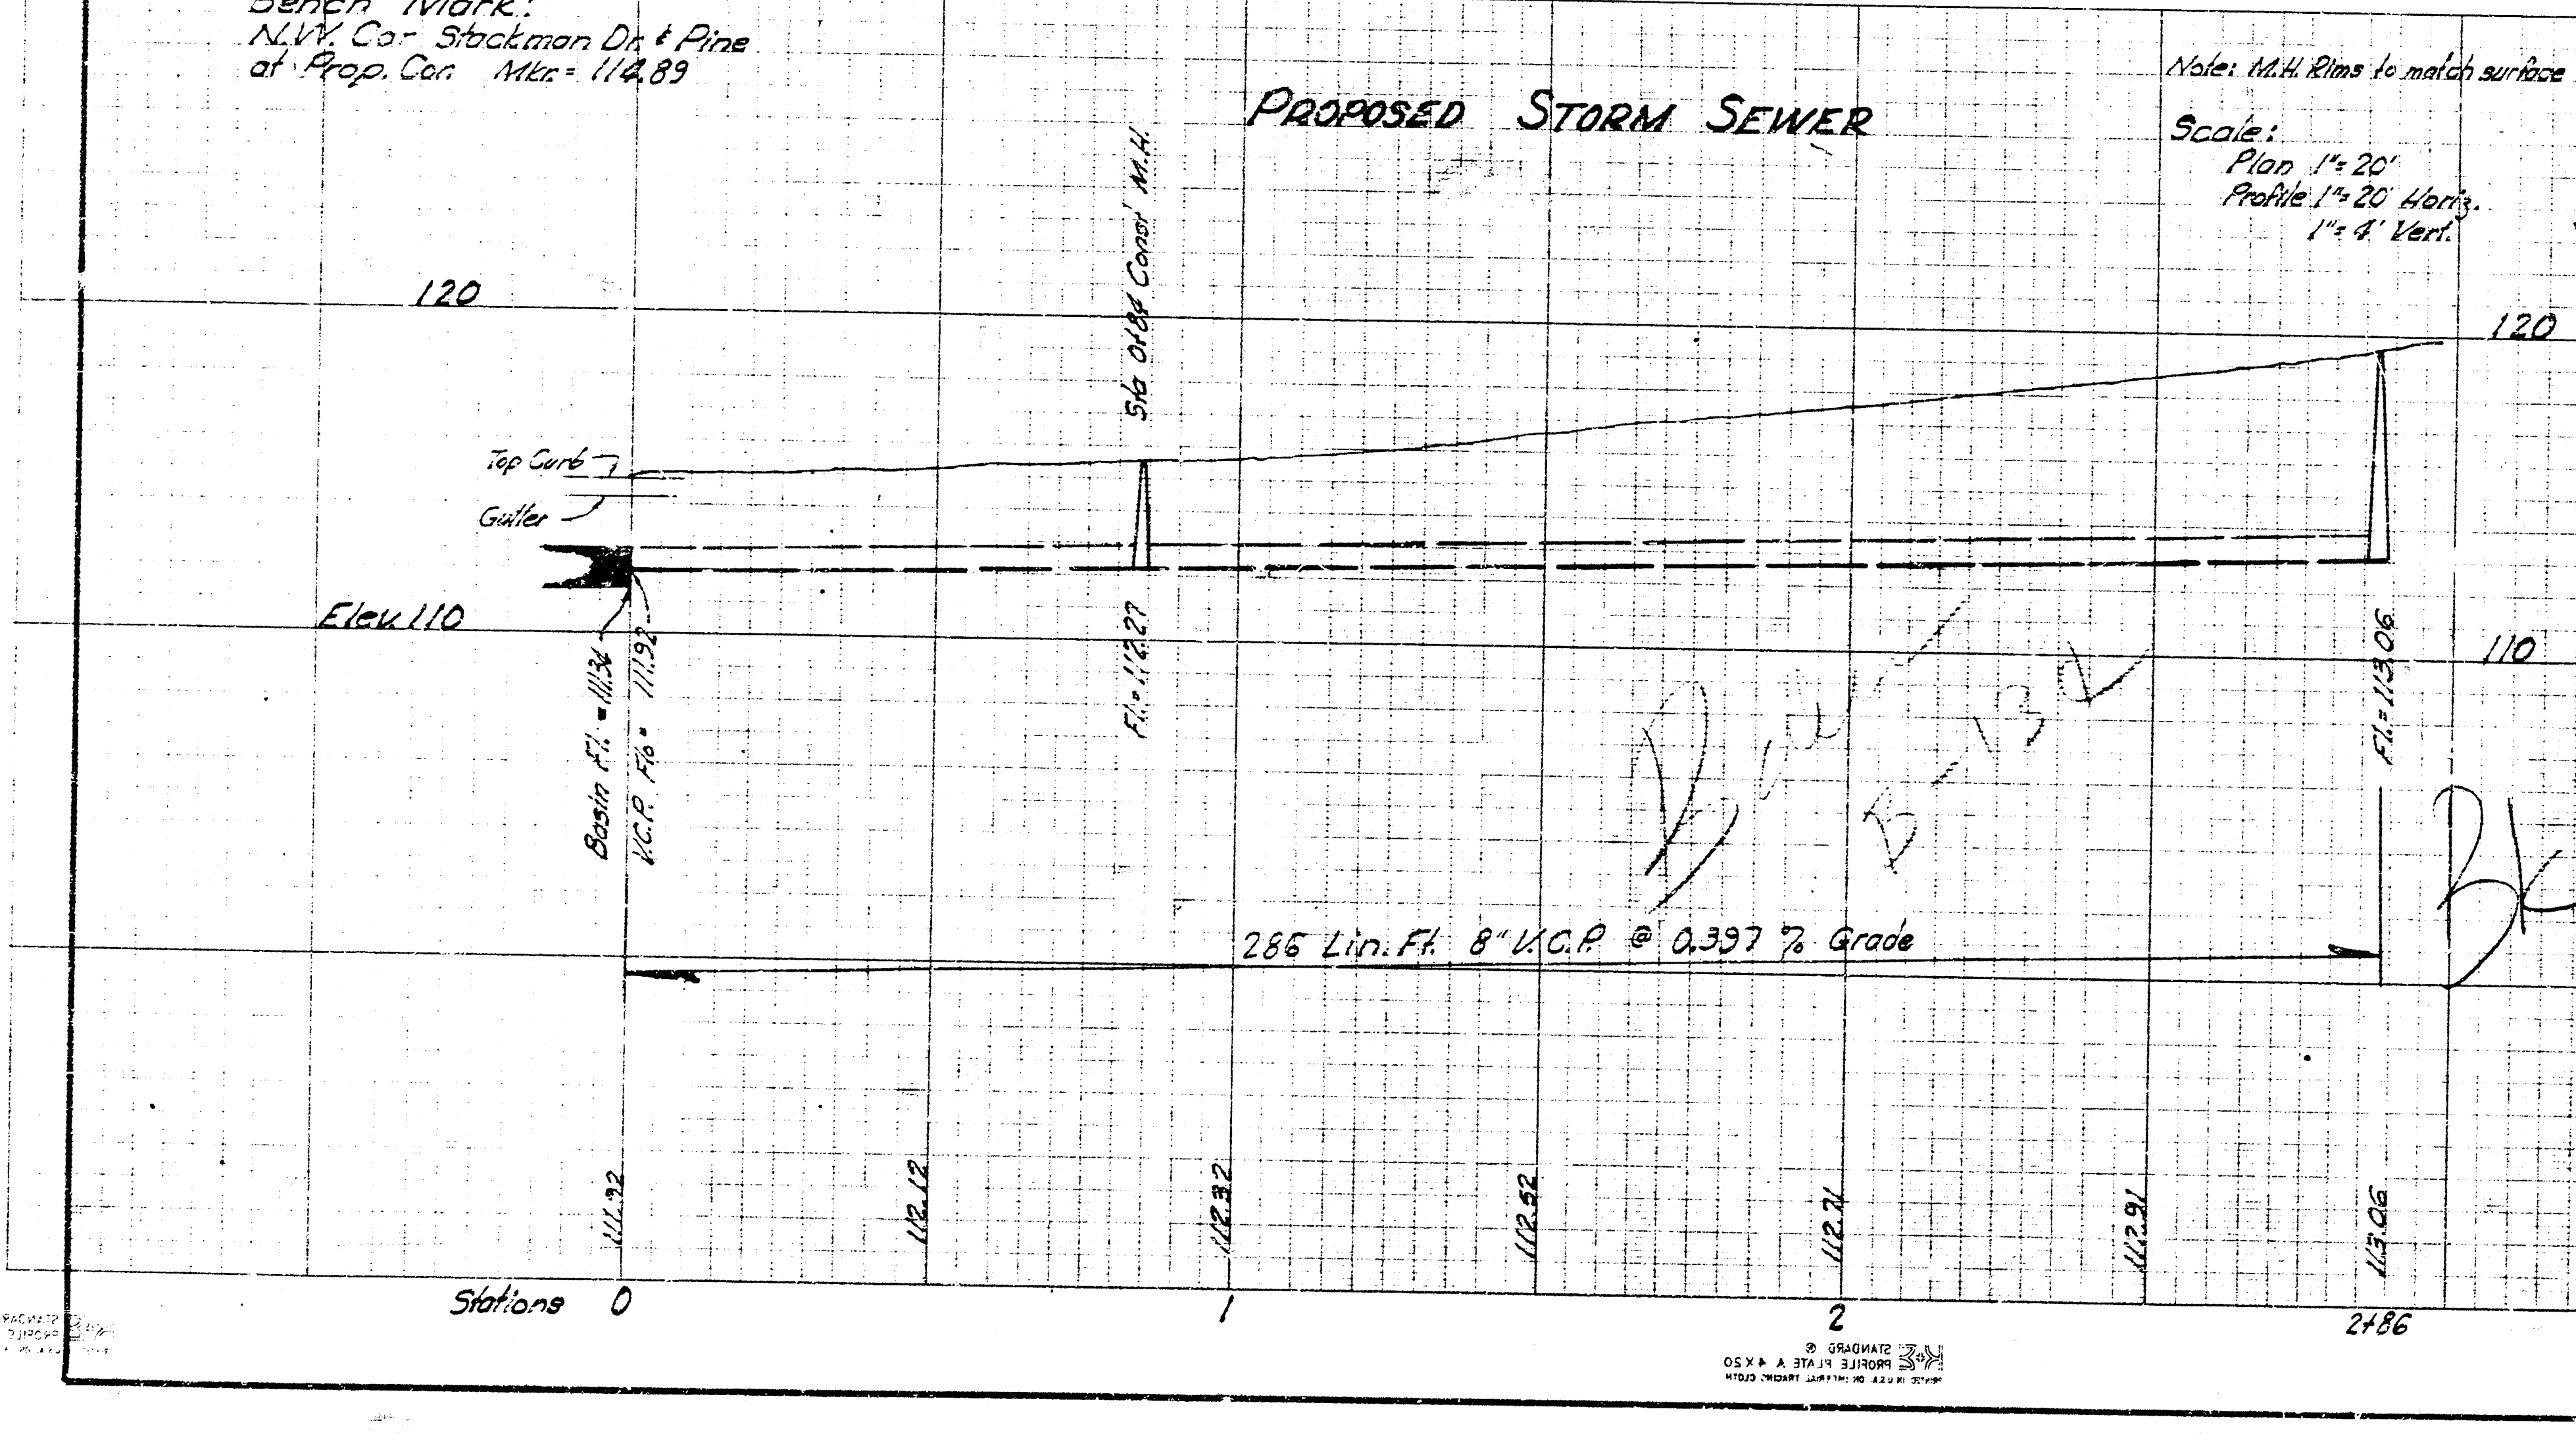
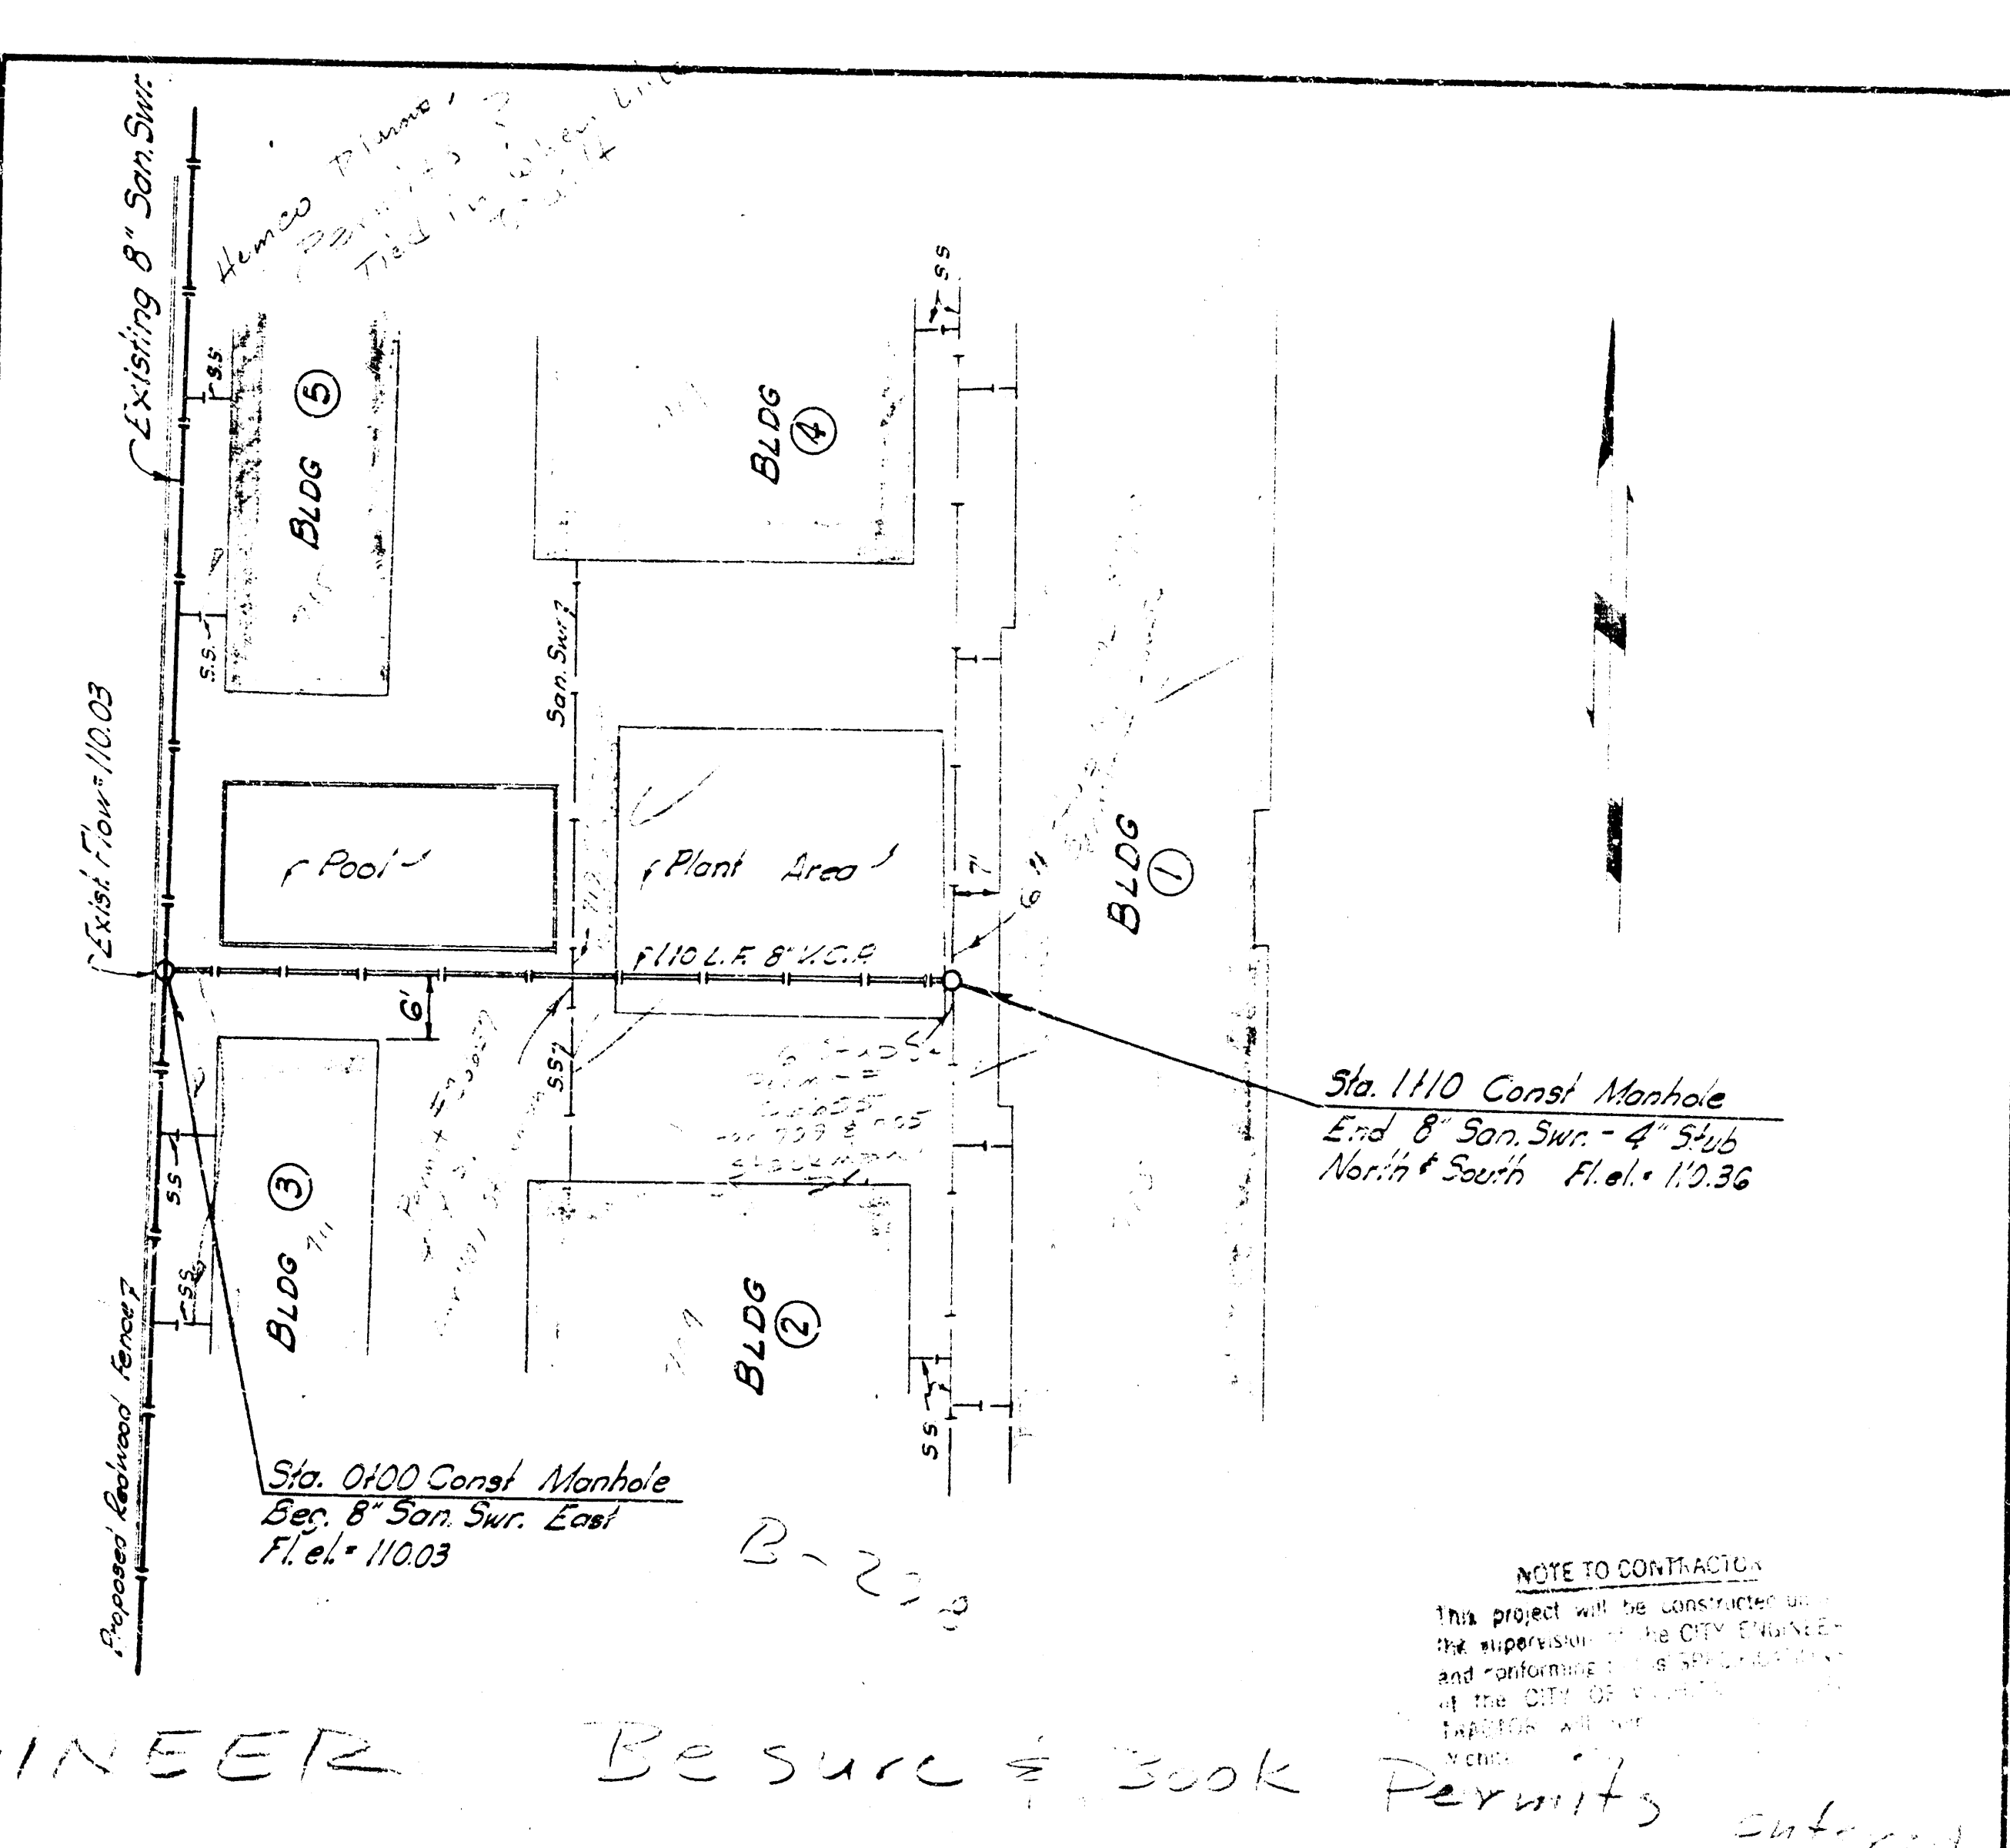
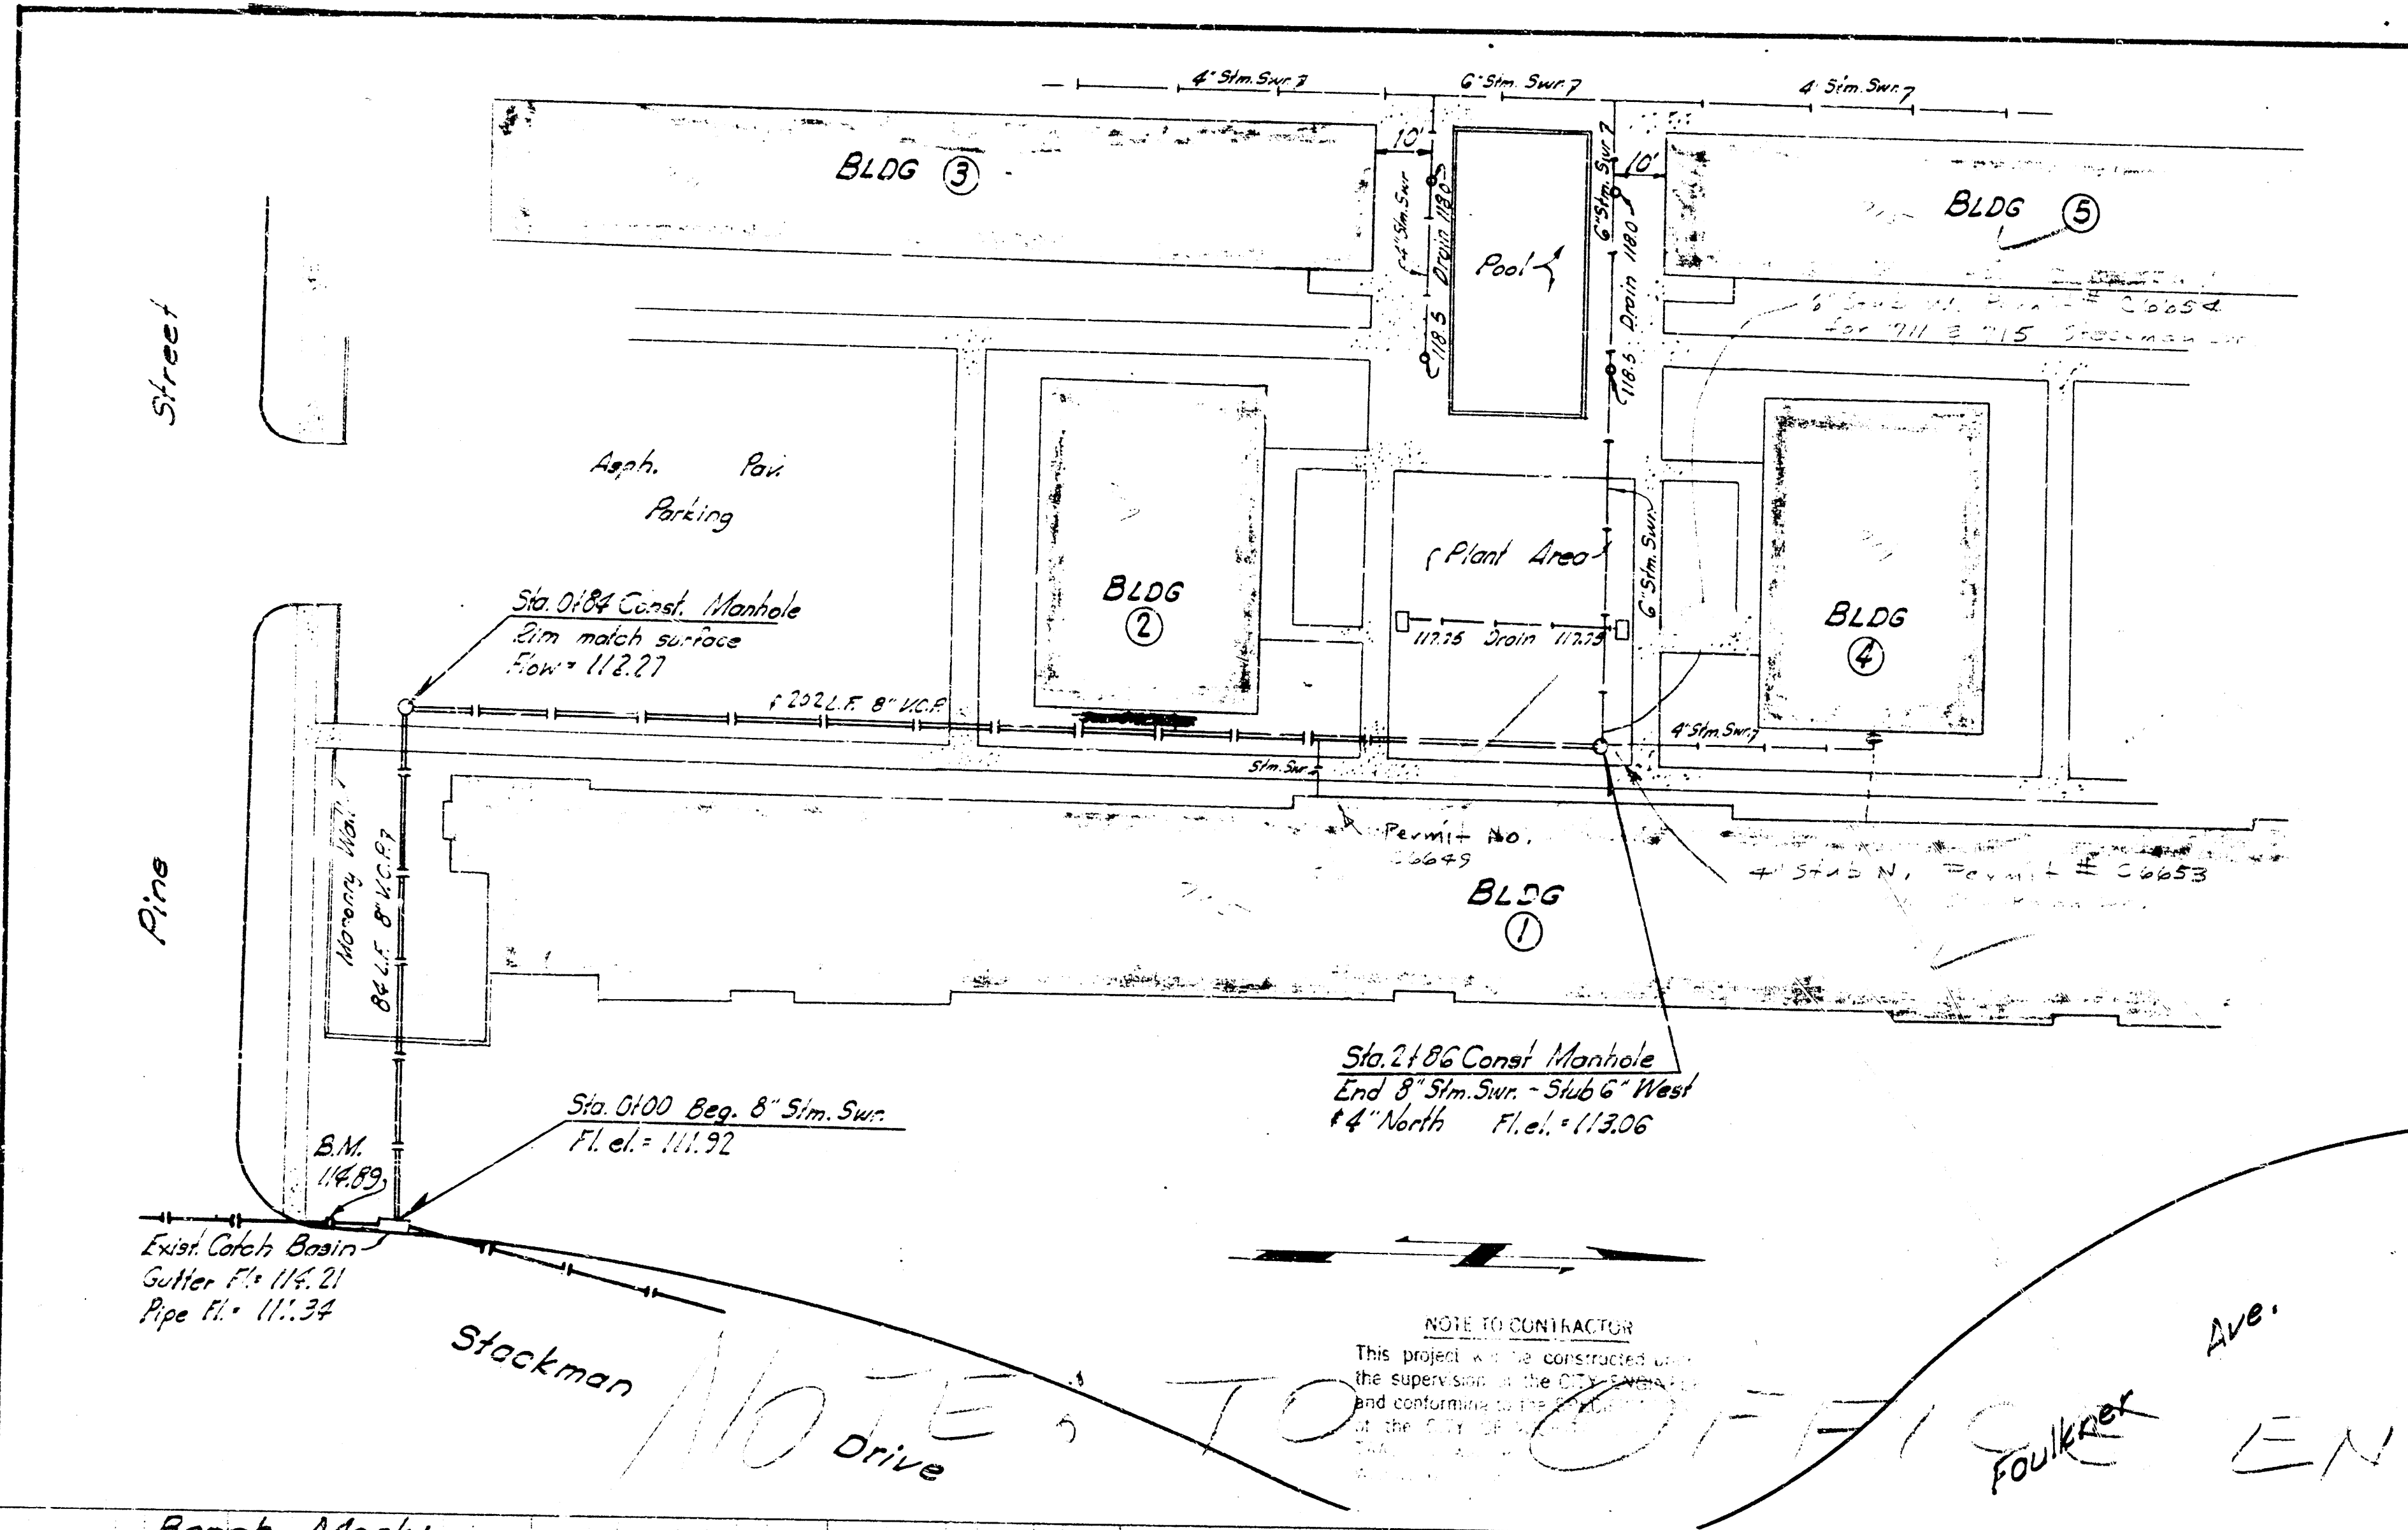


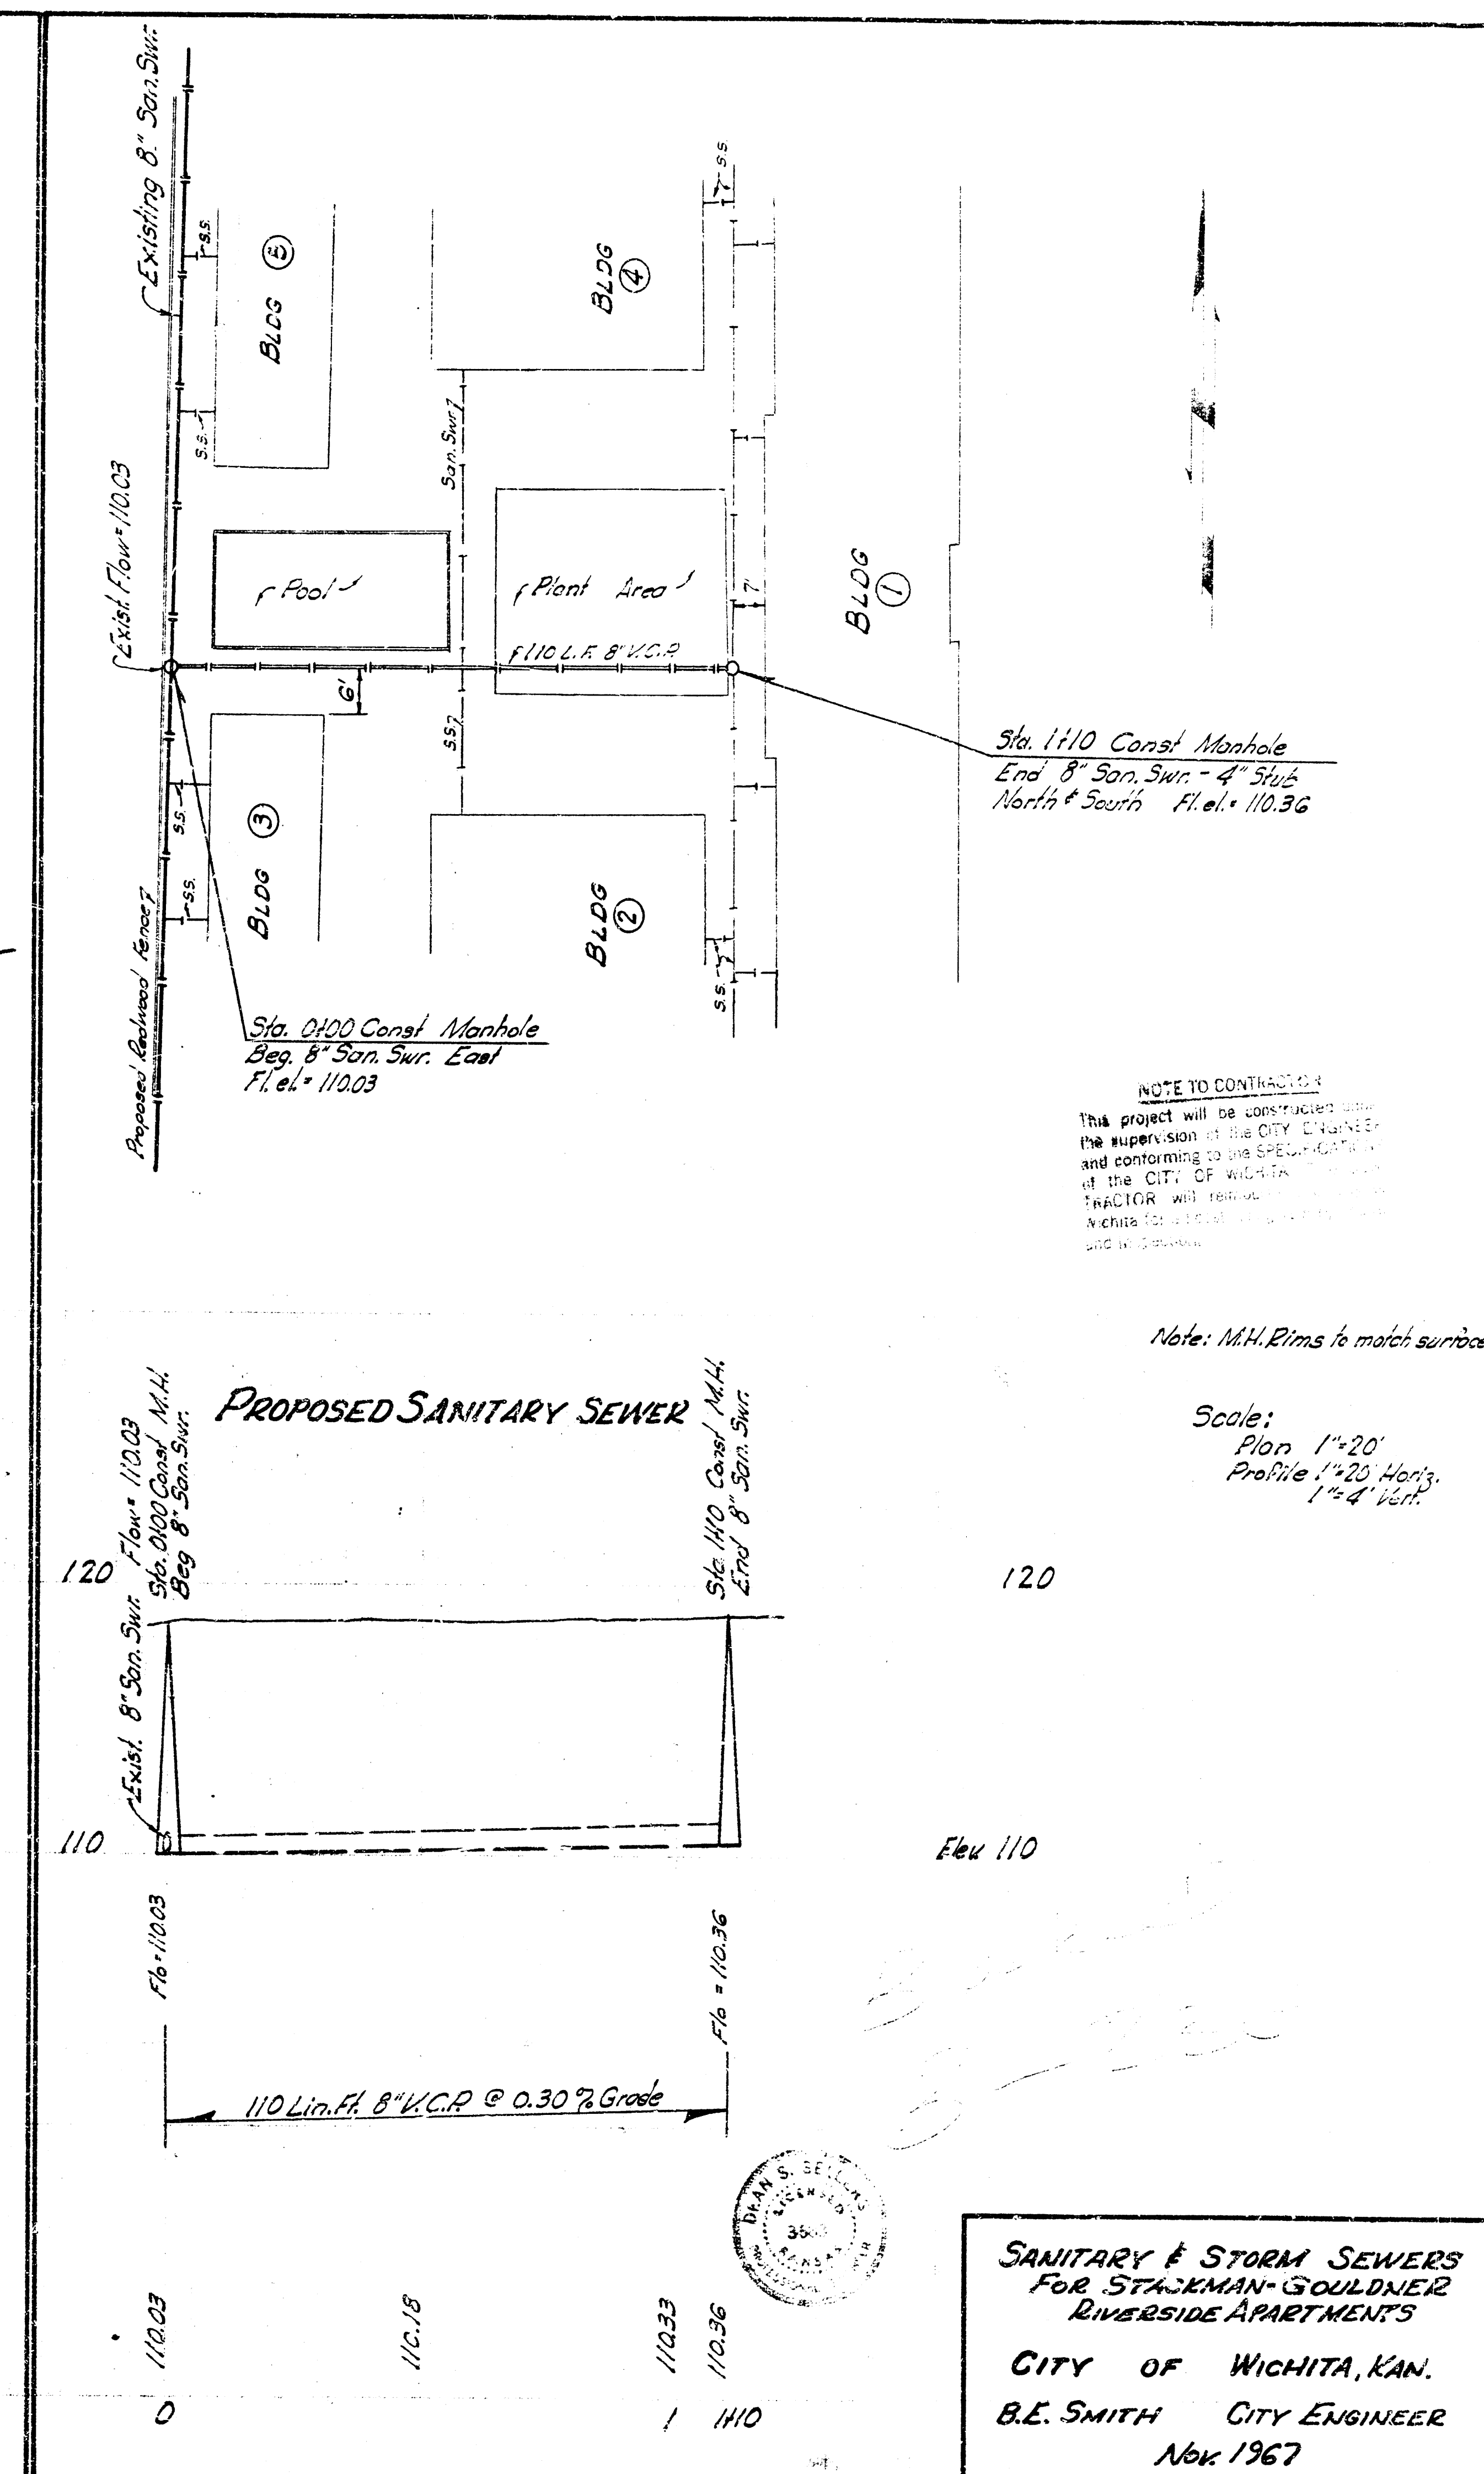

SANITARY & STORM SEWERS
 FOR STACKMAN-GOULDNER
 RIVERSIDE APARTMENTS
 CITY OF WICHITA, KAN.
 B.E. SMITH CITY ENGINEER
 Nov 1967

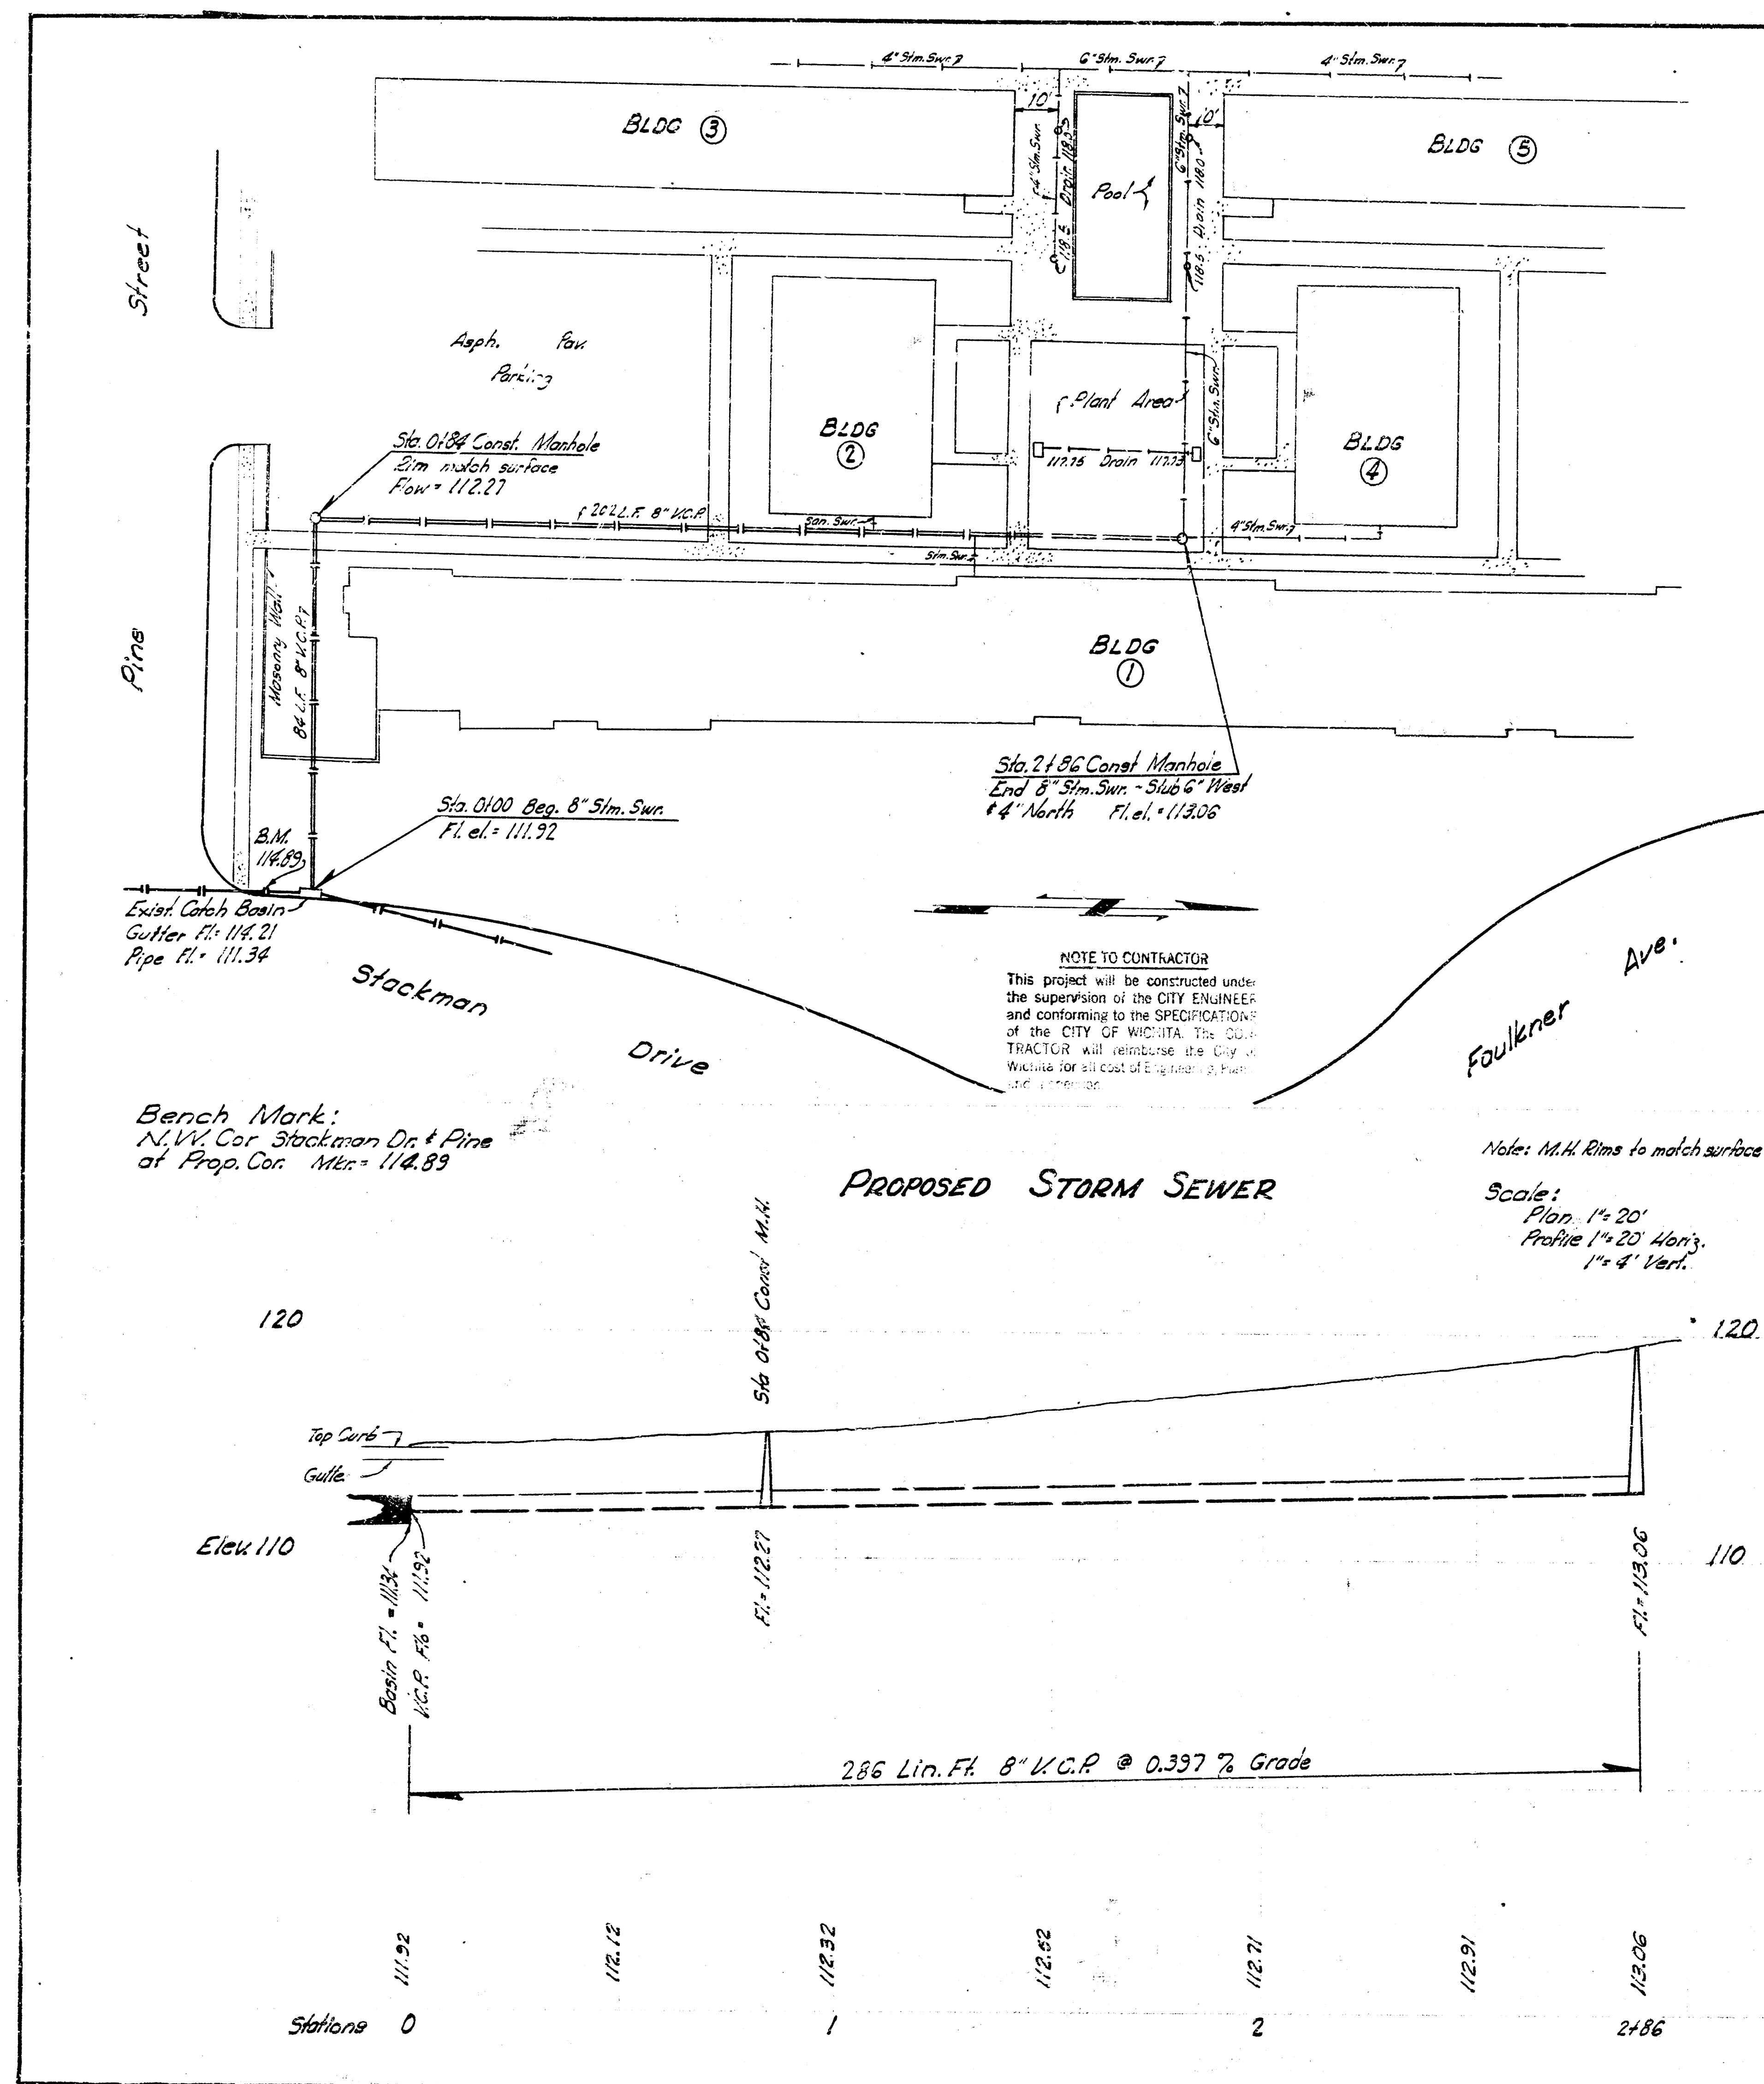

**SANITARY & STORM SEWERS
FOR STACKMAN-GOULDNER
RIVERSIDE APARTMENTS**

CITY OF WICHITA, KAN.
B.E. SMITH CITY ENGINEER
Nov 1967