
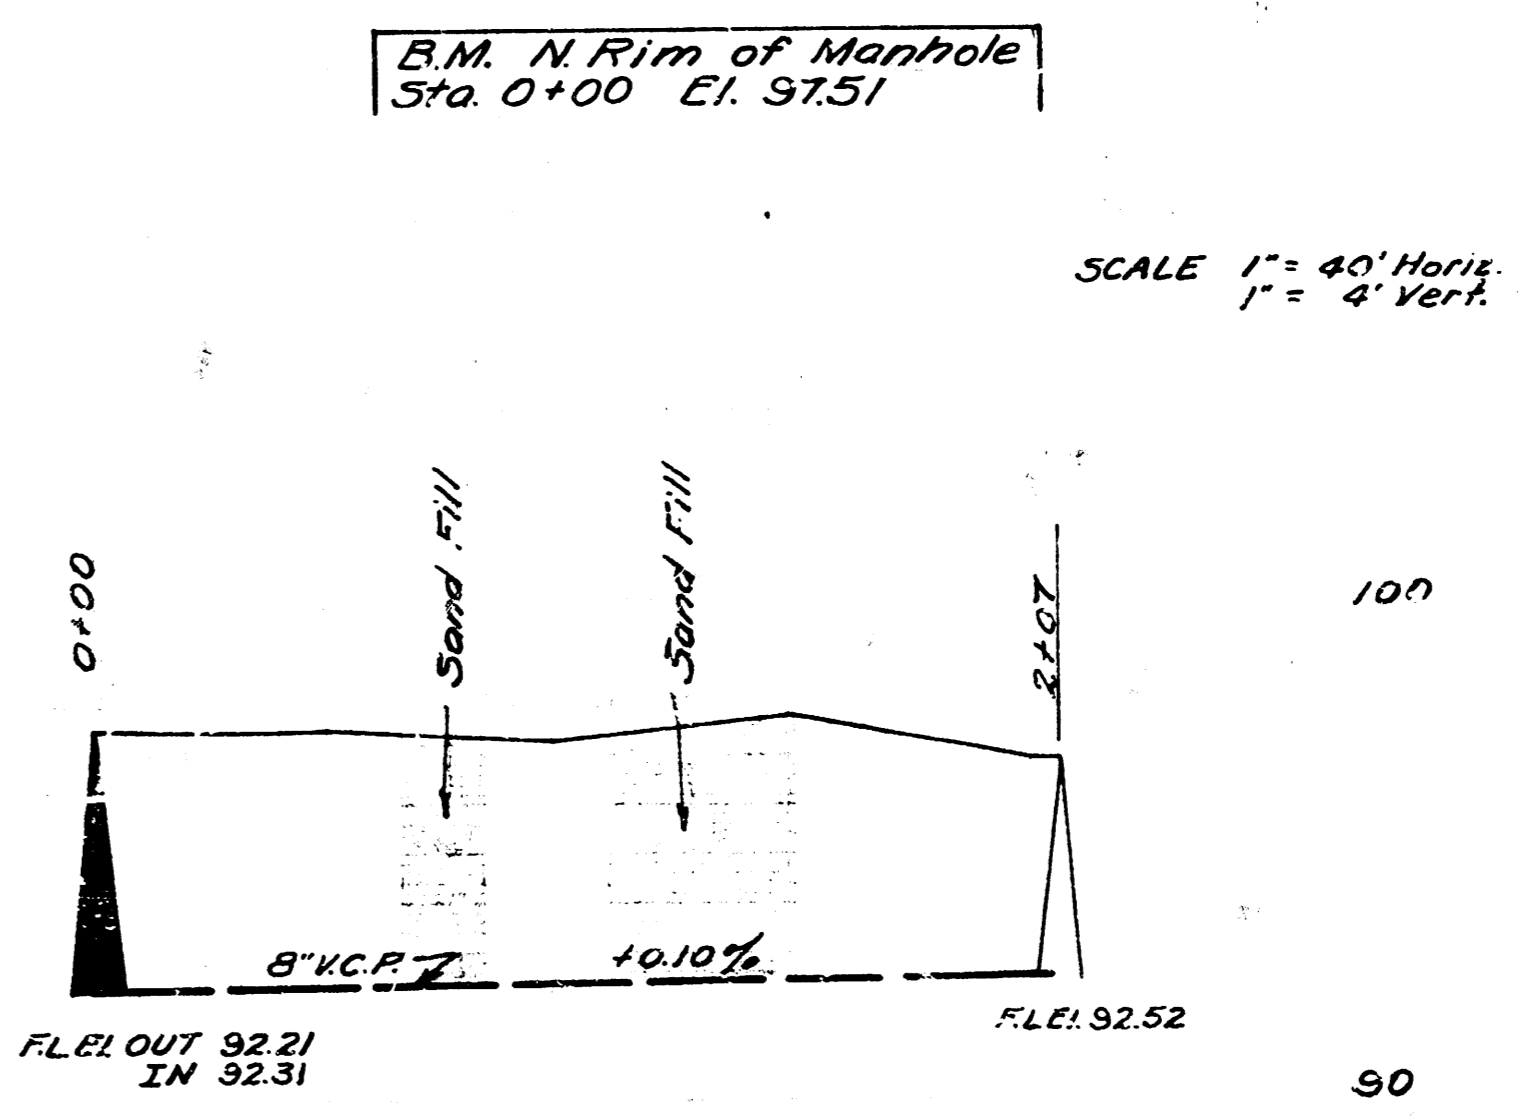


I.A.T. 17, DIST. A, S.S. 20  
 CITY OF WICHITA, KANSAS  
 L.K. WHITE: CITY ENGINEER  
 JULY, 1951 Proj. C 20-50

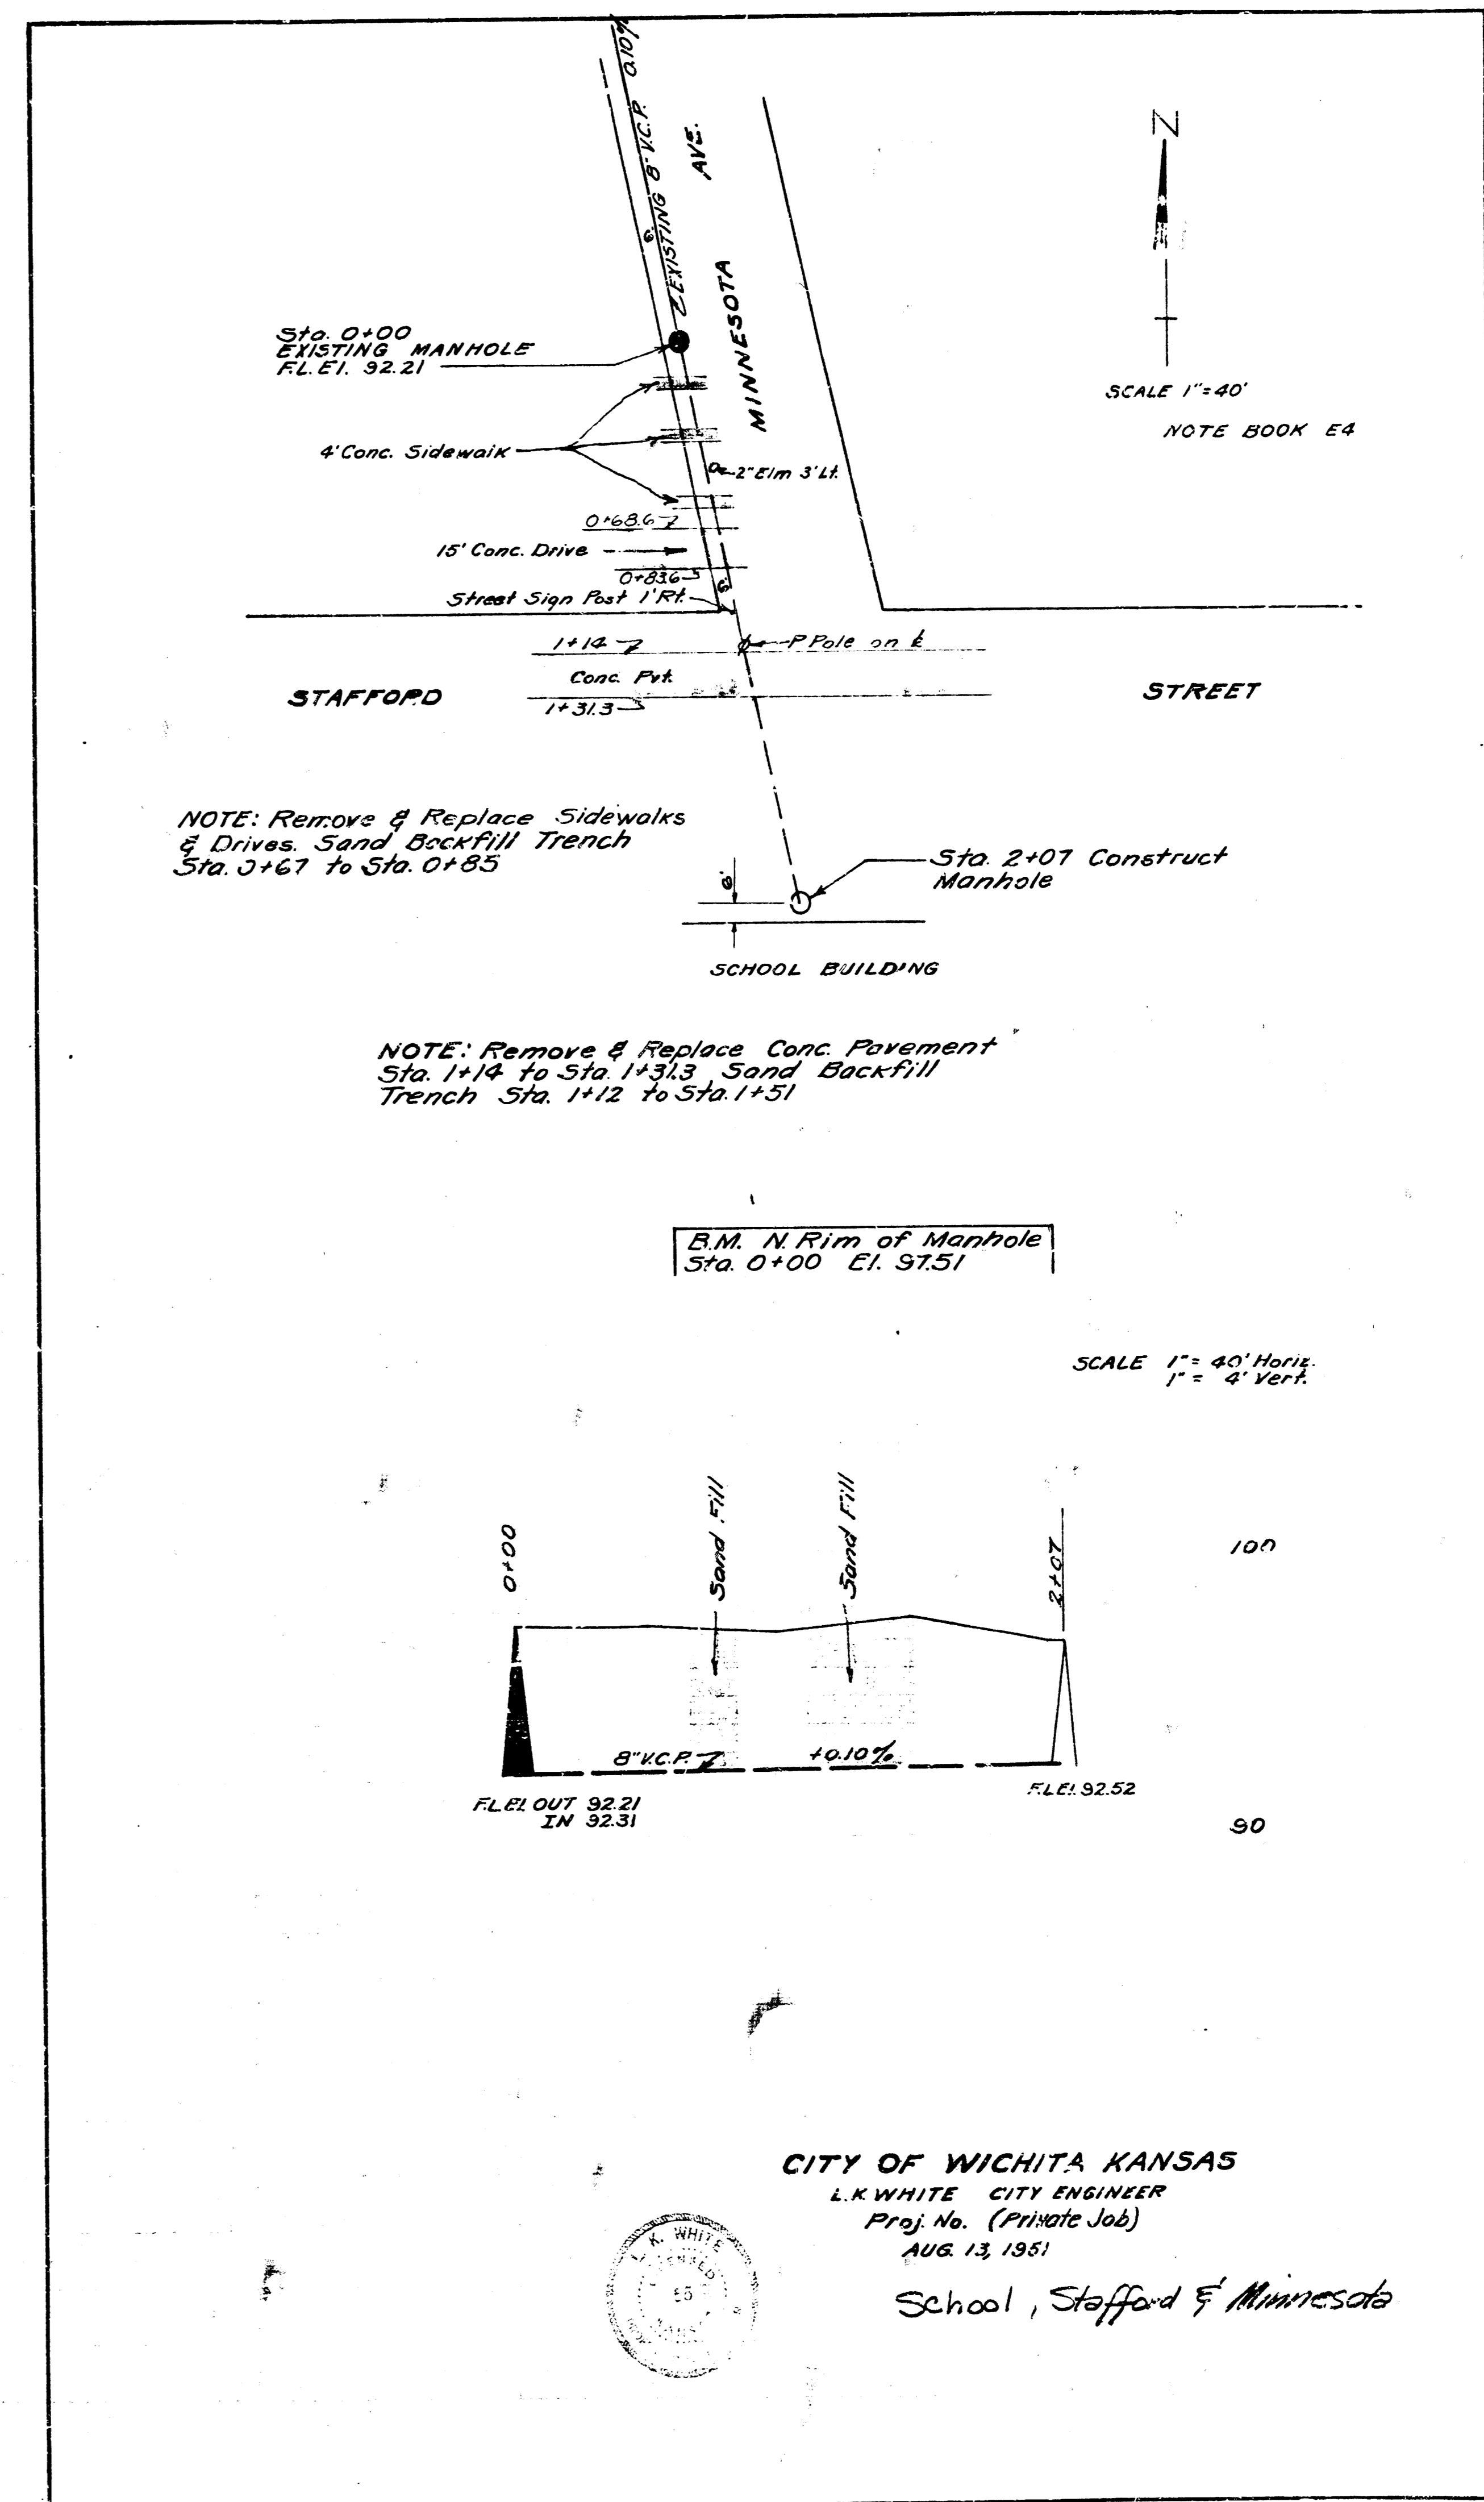

CITY OF WICHITA KANSAS  
 L.K. WHITE CITY ENGINEER  
 Proj. No. (Private Job)  
 AUG. 13, 1951  
 School, Stafford & Minnesota