


7-9-74  
 APPROVED AS NOTED  
 BY CITY ENGINEER OF WICHITA  
 Sanitary Sewers: D.E.J.  
 Storm Sewers:  
 Driveway Approaches:

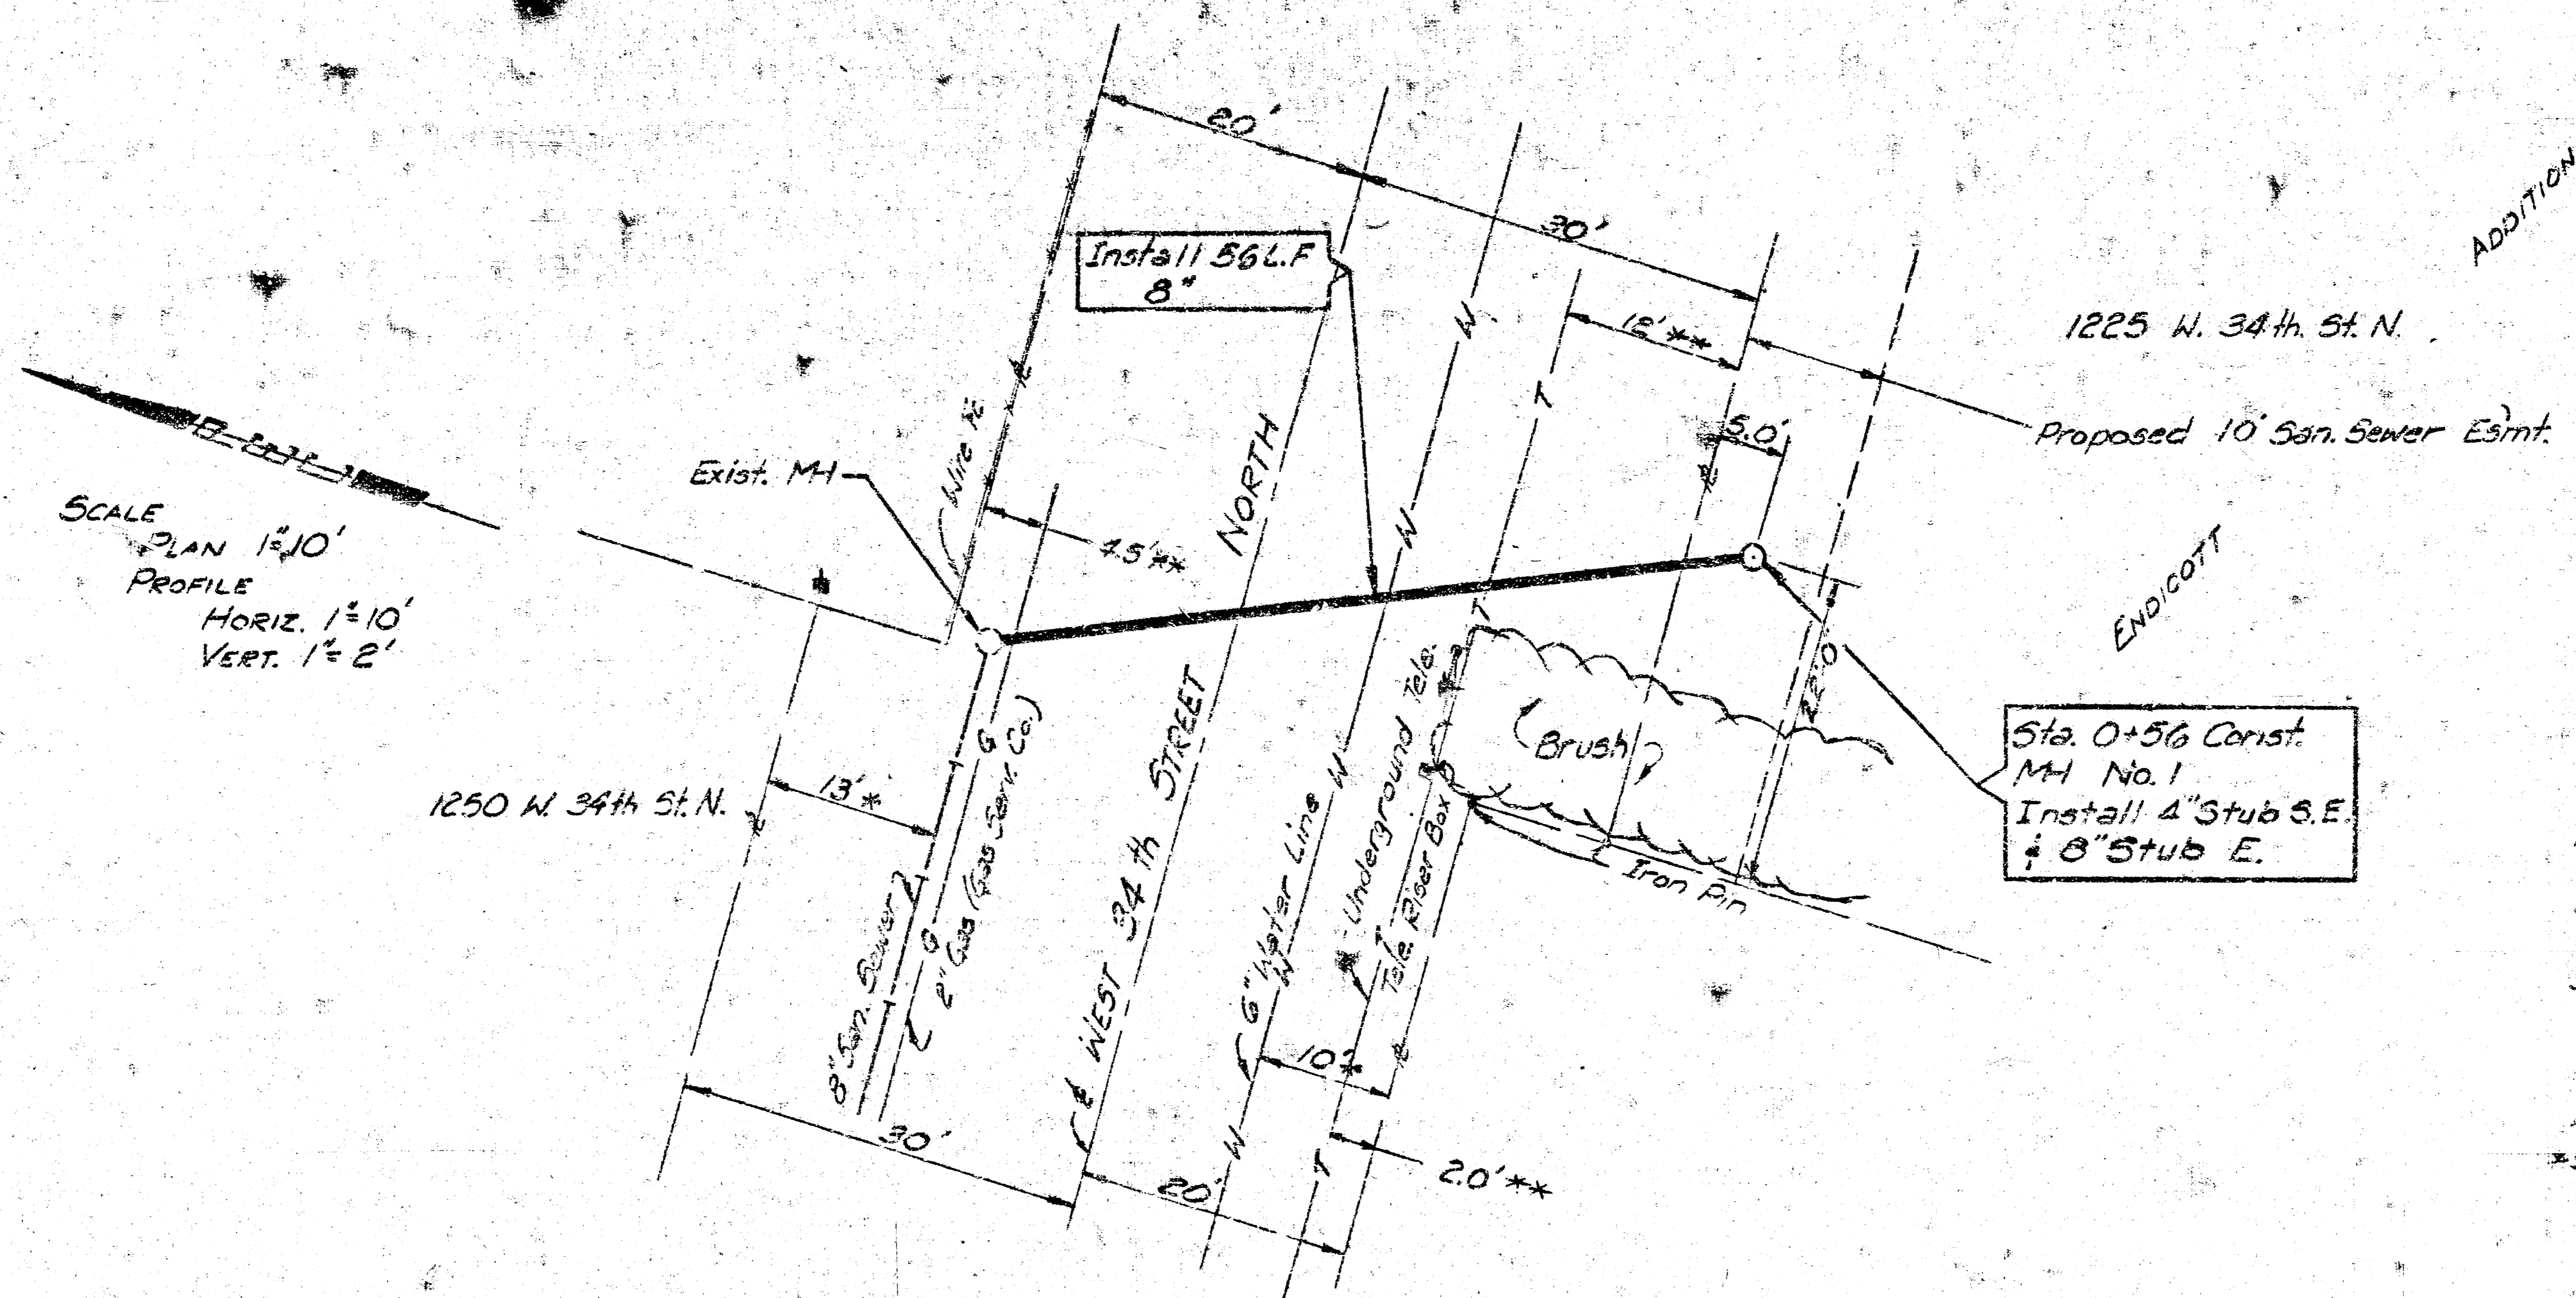


SCALE  
 PLAN 1"=10'  
 PROFILE  
 HORIZ. 1"=10'  
 VERT. 1"=2'

NOTE TO CONTRACTOR:  
 This project will be constructed under the supervision of the CITY ENGINEER. ALL WORK TO BE IN ACCORDANCE WITH THE CITY SPECIFICATIONS. THE CITY ENGINEER WILL ACCEPT THE CITY OF WICHITA FOR ALL PROJECTS. SEE SPECIFICATIONS AND INSTRUCTIONS.

- GENERAL NOTES
1. All Manholes to be City of Wichita Type A & A diameter. Type A or C Manhole.
  2. Sewer lines to be installed by the Dept. of Public Works Inspection.
  3. All Manholes & Sewers will be constructed in accordance with City of Wichita Specifications for these items.
  4. Sand backfill & flush all sewer excavations.
- \*S. Because of existing sewer, Manhole, and Utilities prior to beginning work, so that field engineer may adjust grade if necessary.

B.M. - E Exist MH Elev. 124.86

\*\* Denotes approx. locations

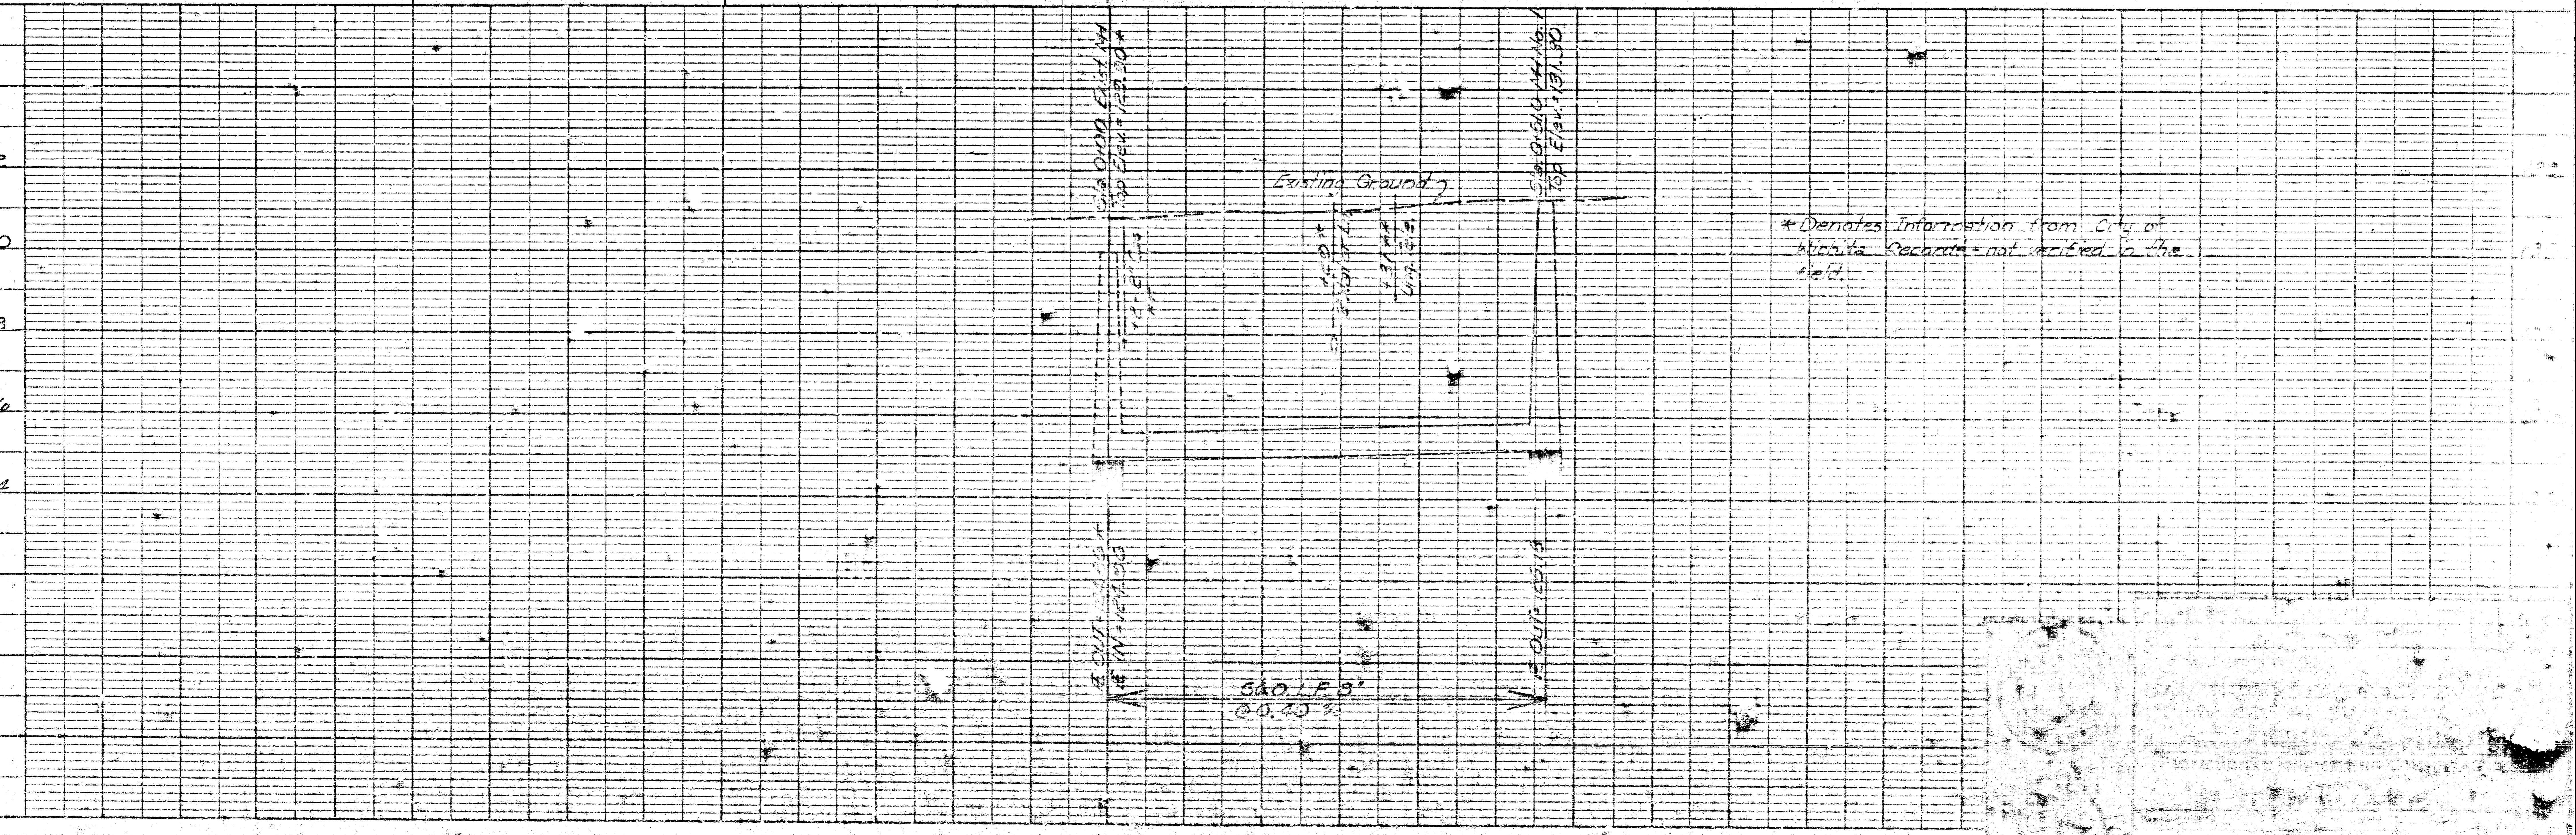

SCALE 3"=20'