

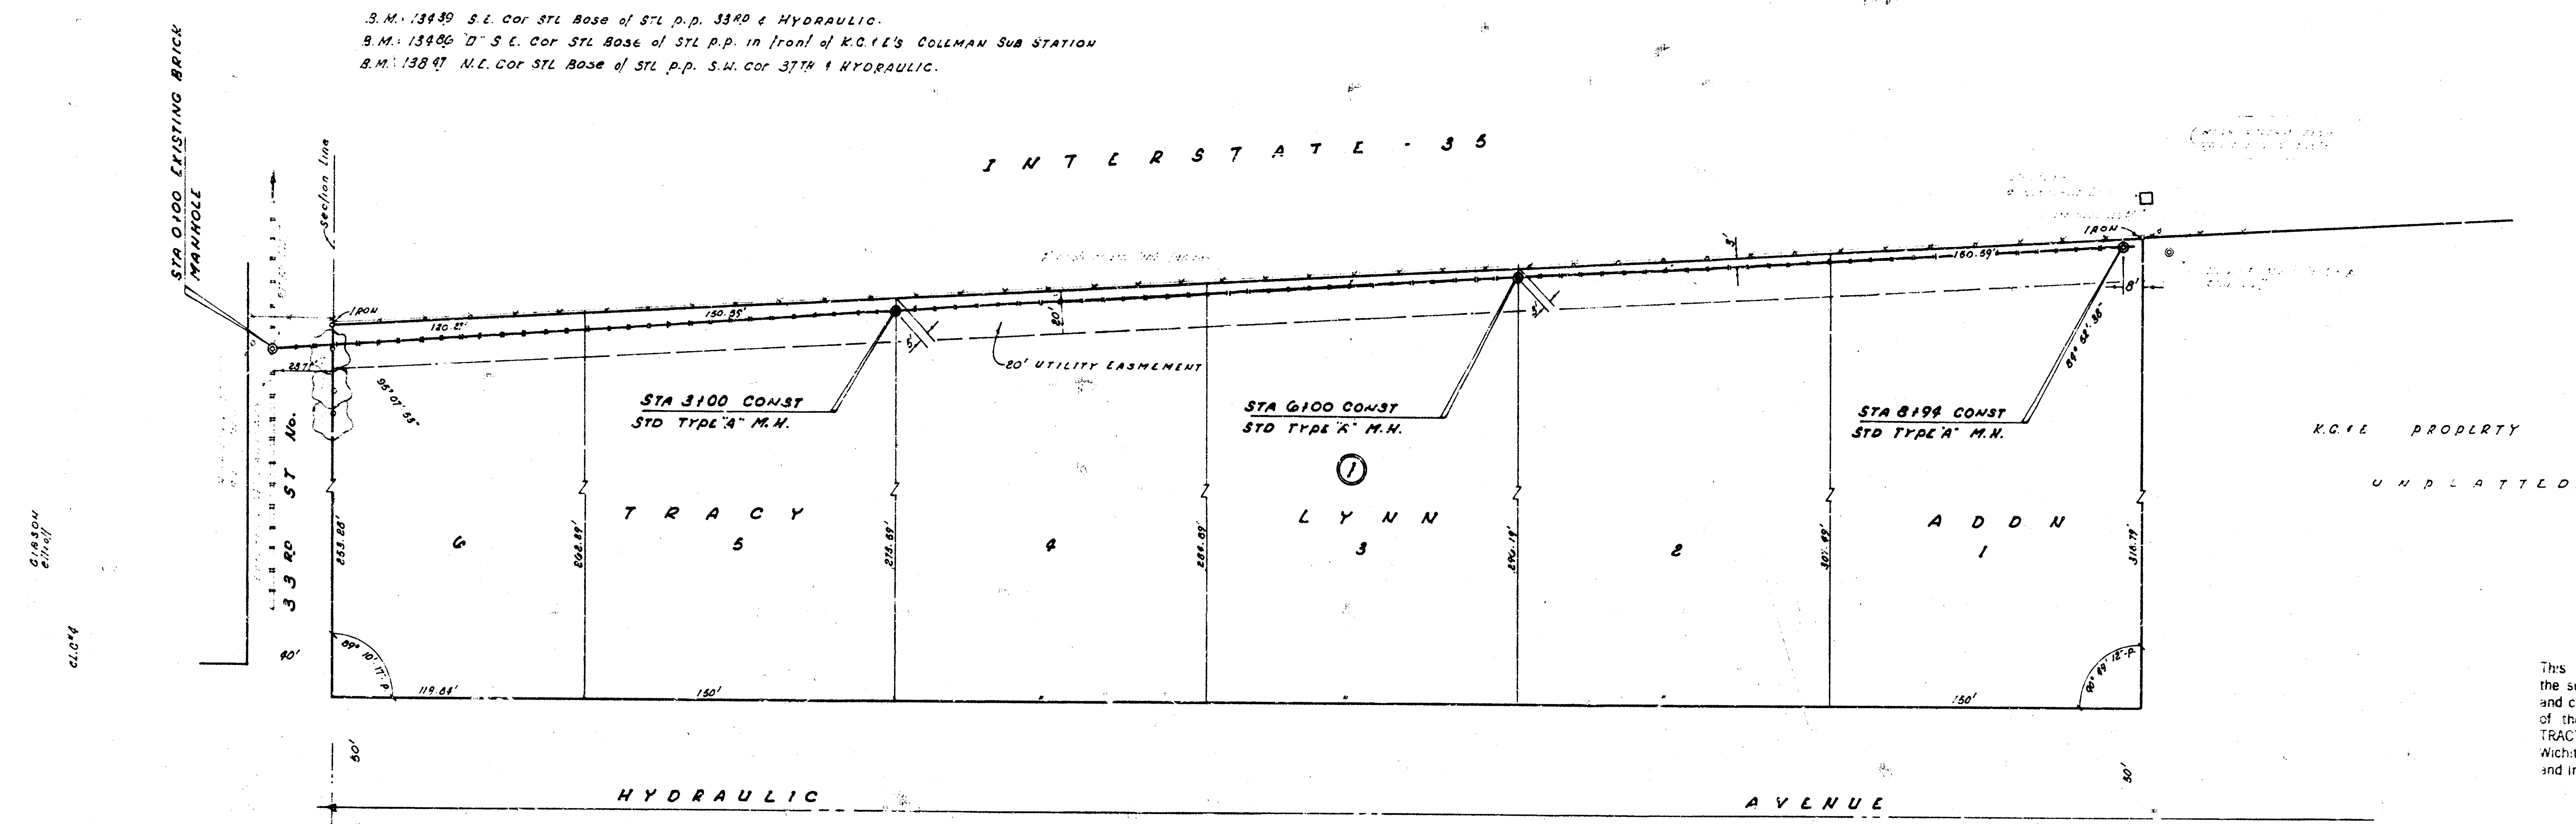


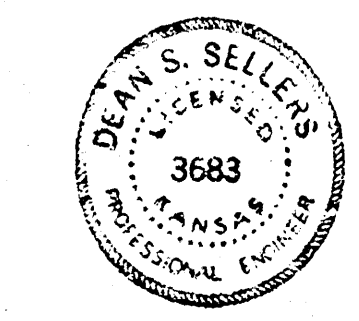

NOTE TO CONTRACTOR
 This project will be constructed under the supervision of the CITY ENGINEER and conforming to the SPECIFICATIONS of the CITY OF WICHITA. The CONTRACTOR will reimburse the City of Wichita for all cost of Engineering, Plans, and Inspection.

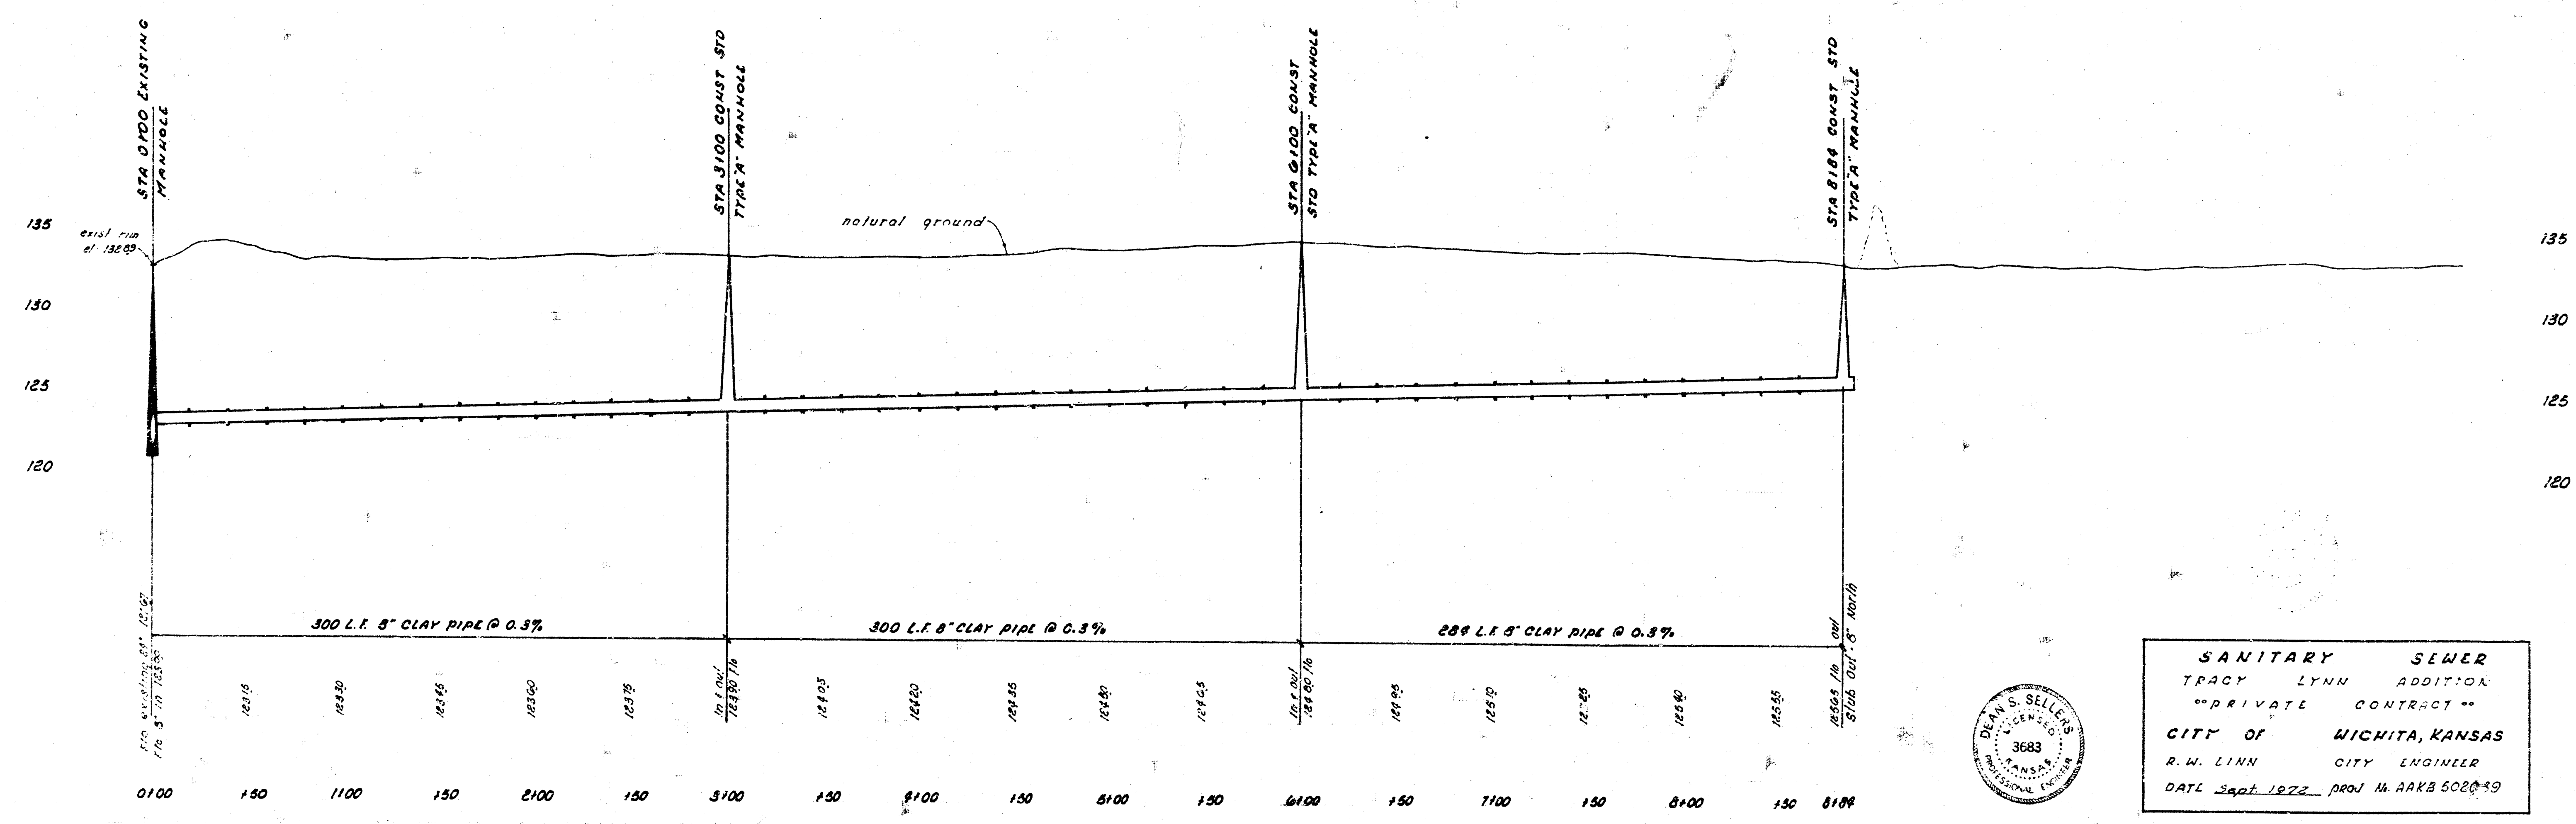

SANITARY SEWER
 TRACY LYNN ADDISON
 "PRIVATE CONTRACT"
 CITY OF WICHITA, KANSAS
 R.W. LINN CITY ENGINEER
 DATE Sept 1972 PROJ. NO. AAKB 502-19