


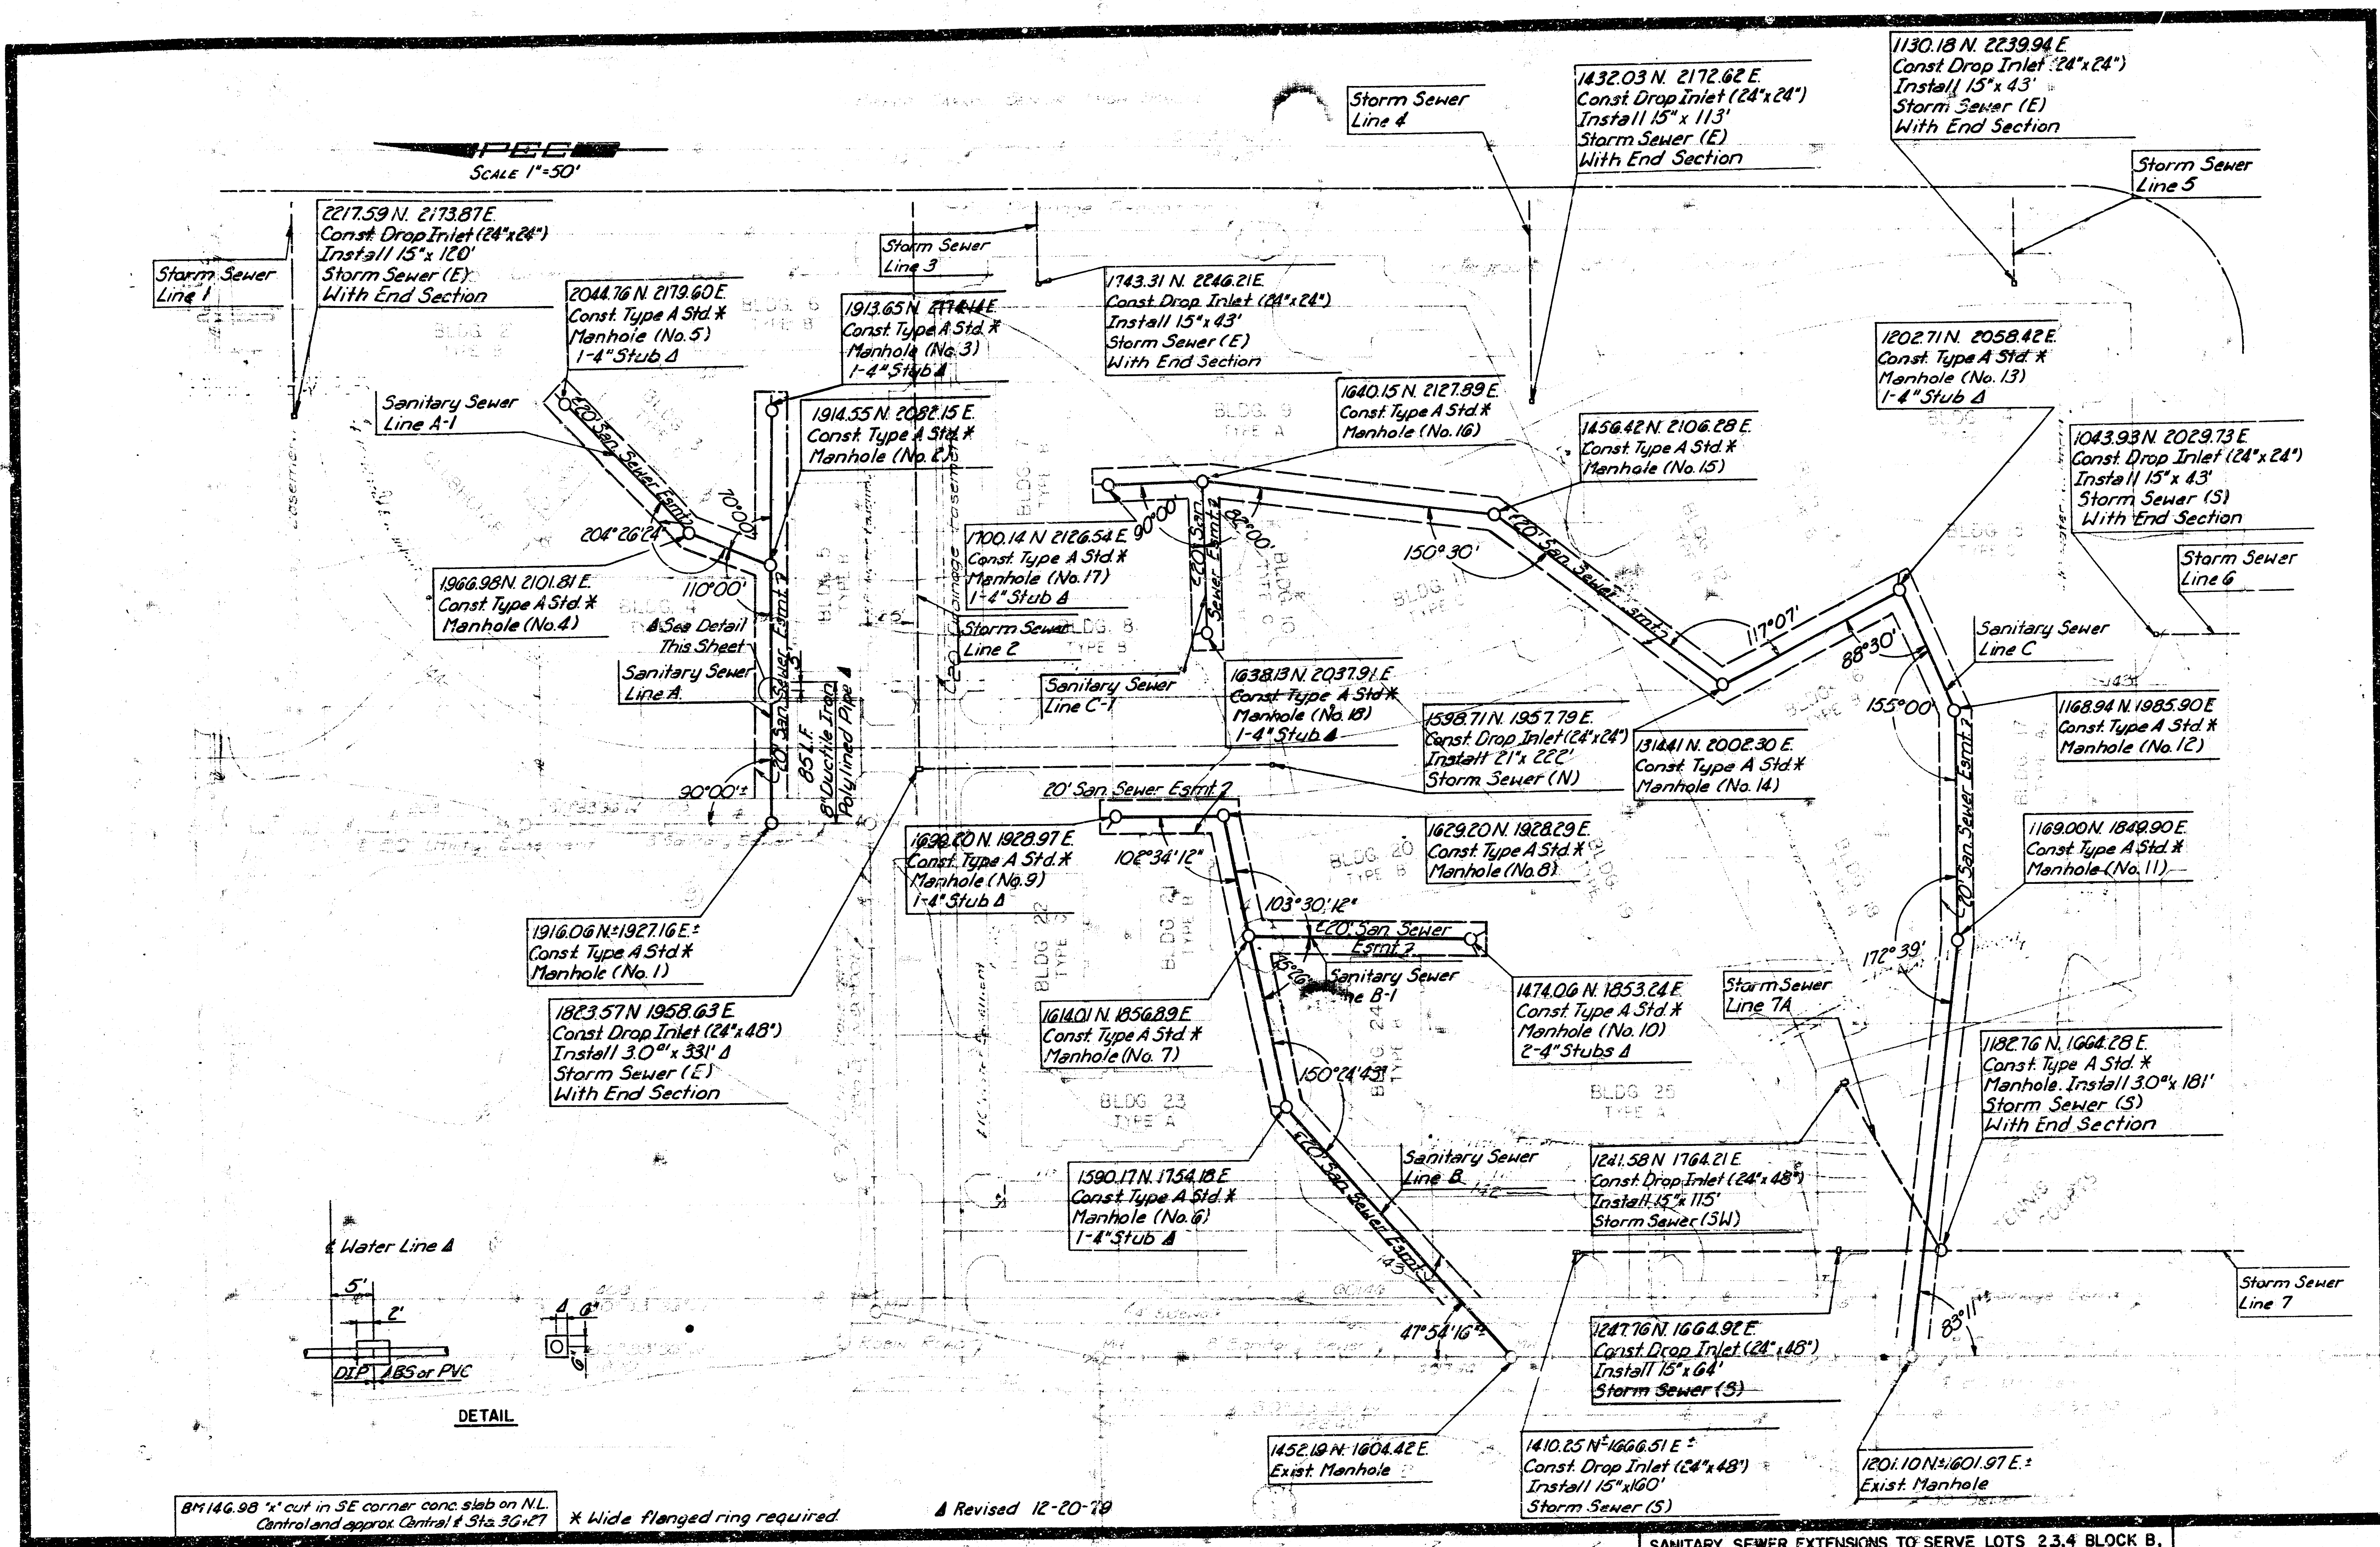

12-21-79

P.C.P.



CITY OF WICHITA PROJECT NO. 468-76-243-80889-000-000-008 1

PROFESSIONAL ENGINEERING CONSULTANTS, P.A.

ENGINEER
WICHITA, KANSAS

Designed by	Job No.	Sht.	of
Drawn by	Date		

S-8
1/2

