

***Information provided by consultant designing Storm Drain for City of Wichita.

***Information provided by City of Wichita.



CITY OF WICHITA PROJECT NO. 468-76-245-80889-000-000-008



PROFESSIONAL ENGINEERING CONSULTANTS, P.A.

ENGINEERS
WICHITA, KANSAS


Designed by	Job No.	Sh.	of
Drawn by	Date		

5-8

FILMED FROM THE BEST

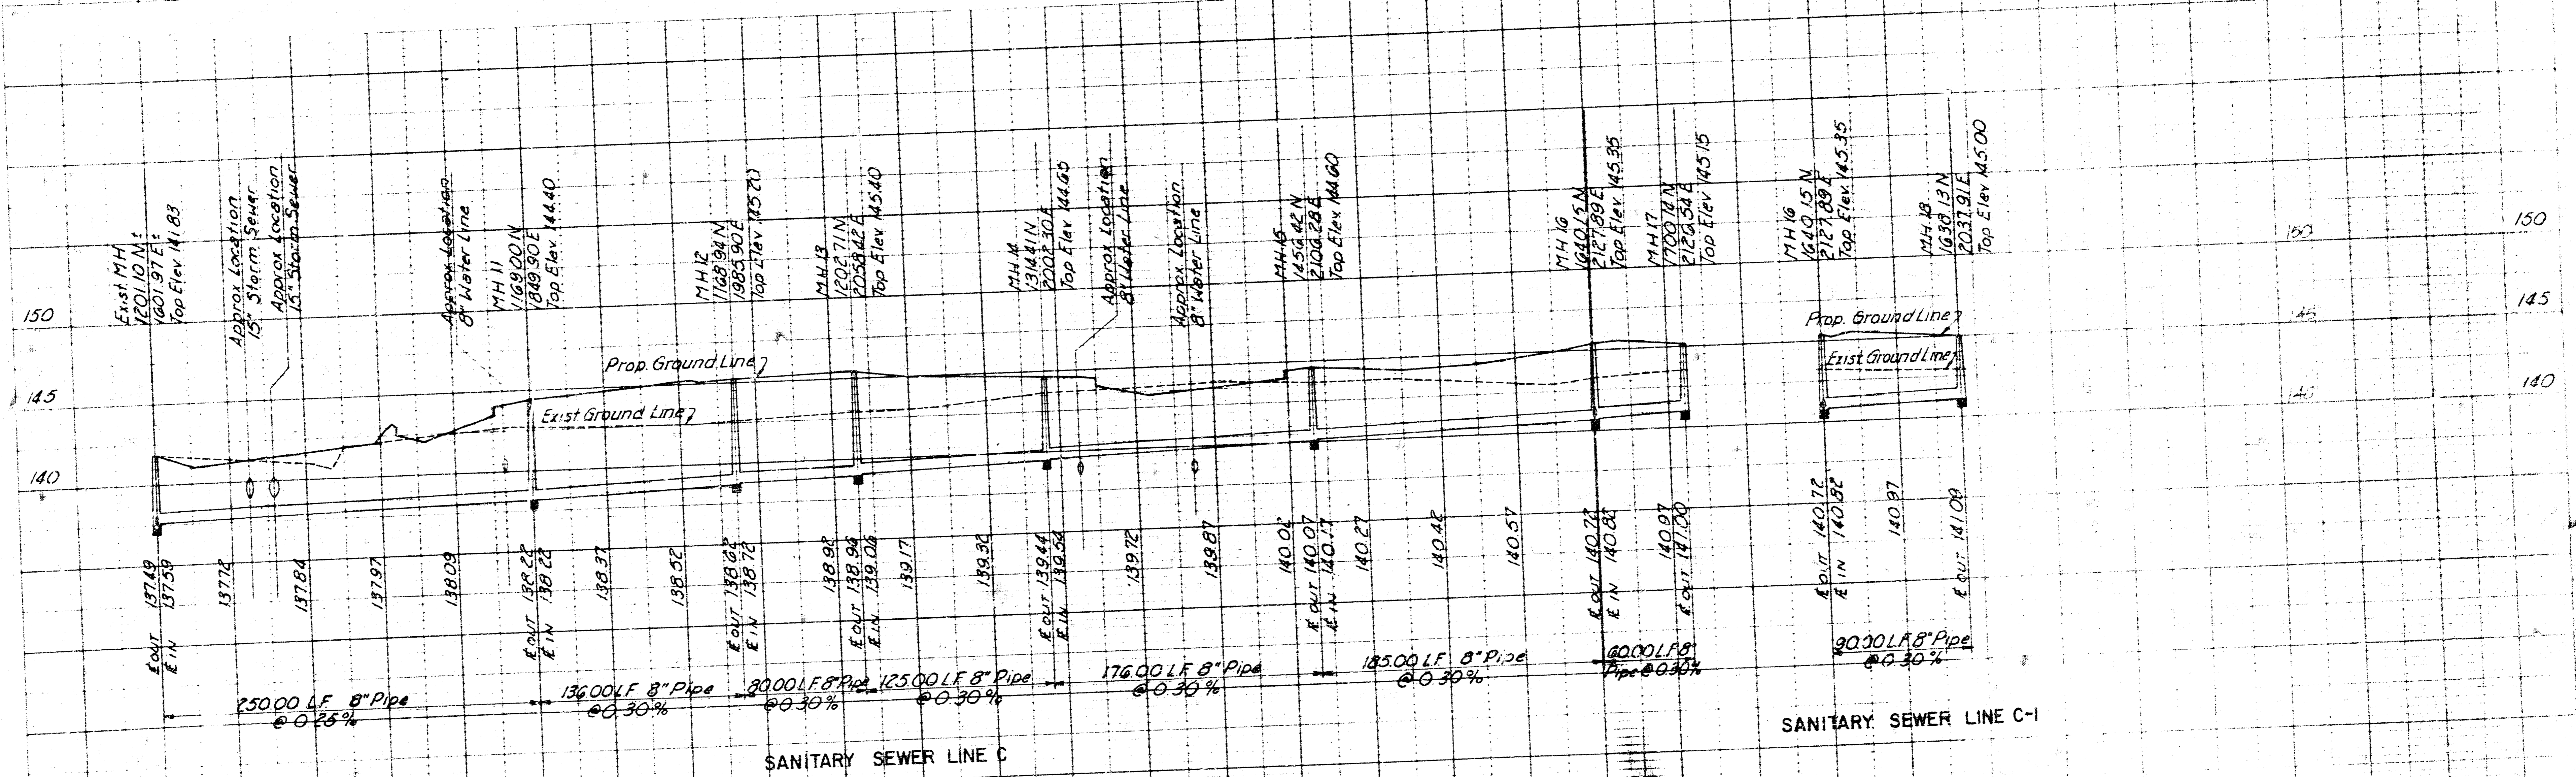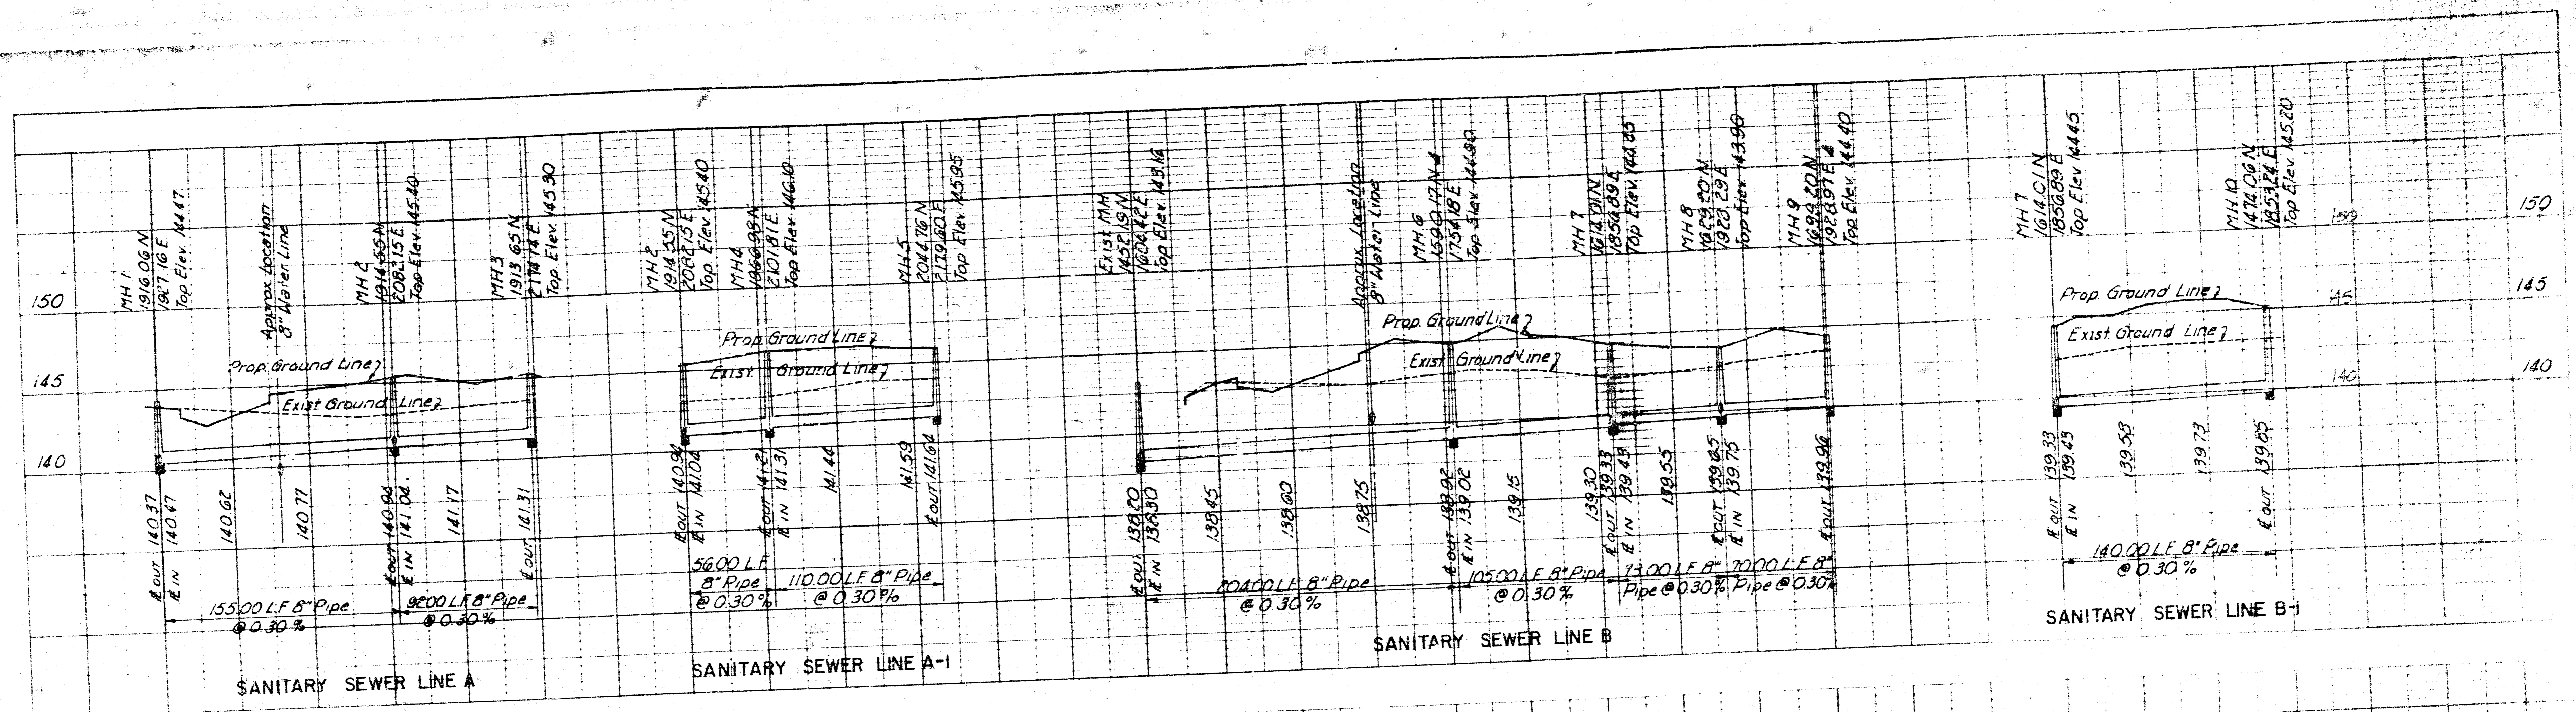

A Revised 12-20-79

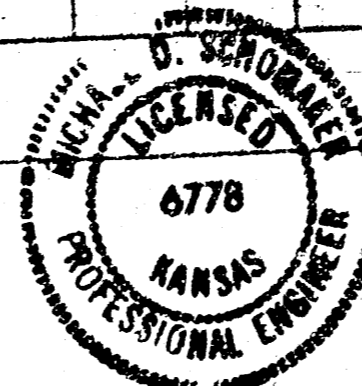

PROFESSIONAL ENGINEERING CONSULTANTS, P.A.			
ENGINEERS WICHITA, KANSAS			
Designed by	Job No. 30-70-955	Sht.	of
Drawn by	Date 12/10/79		

5-9
2/2