
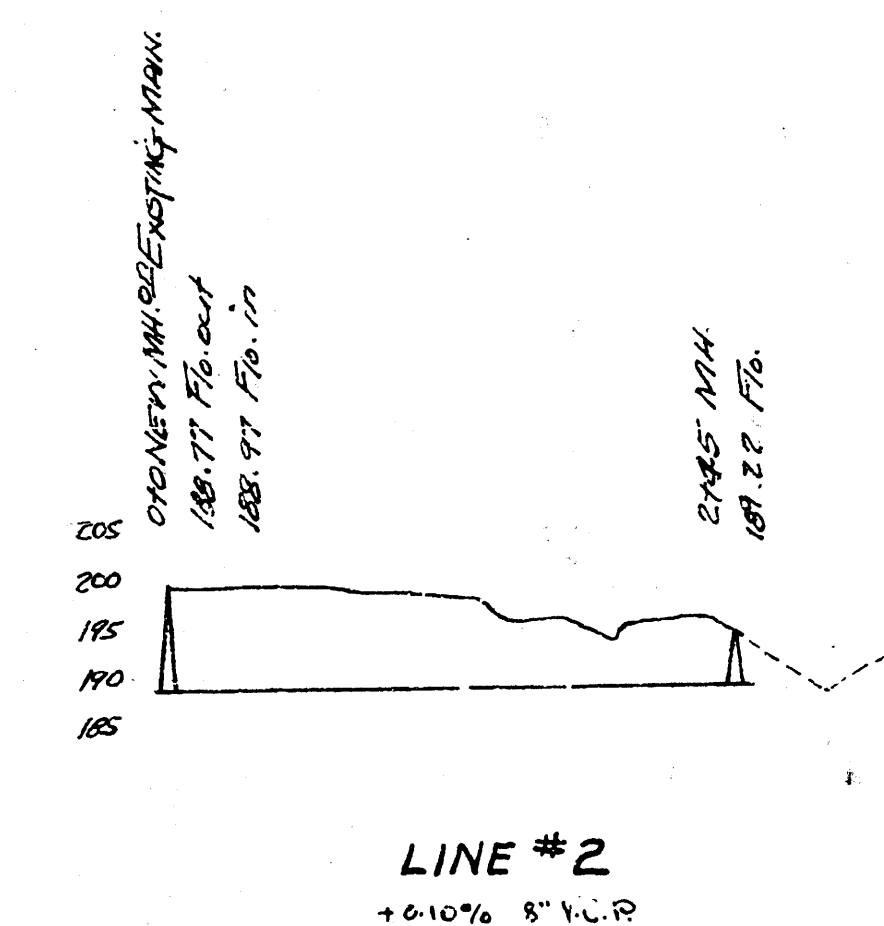
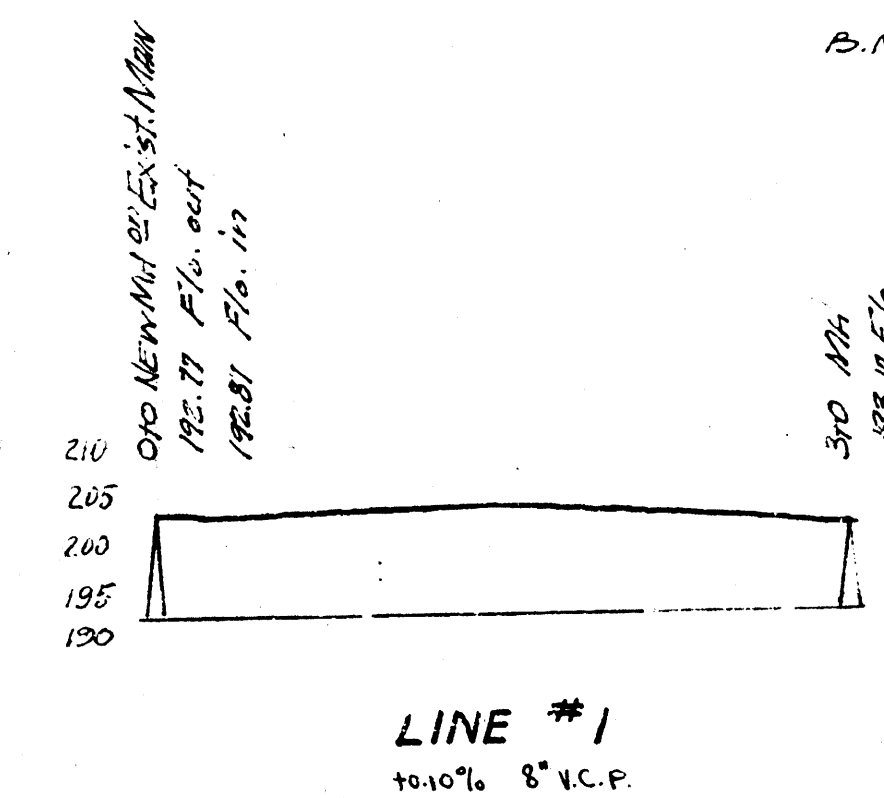
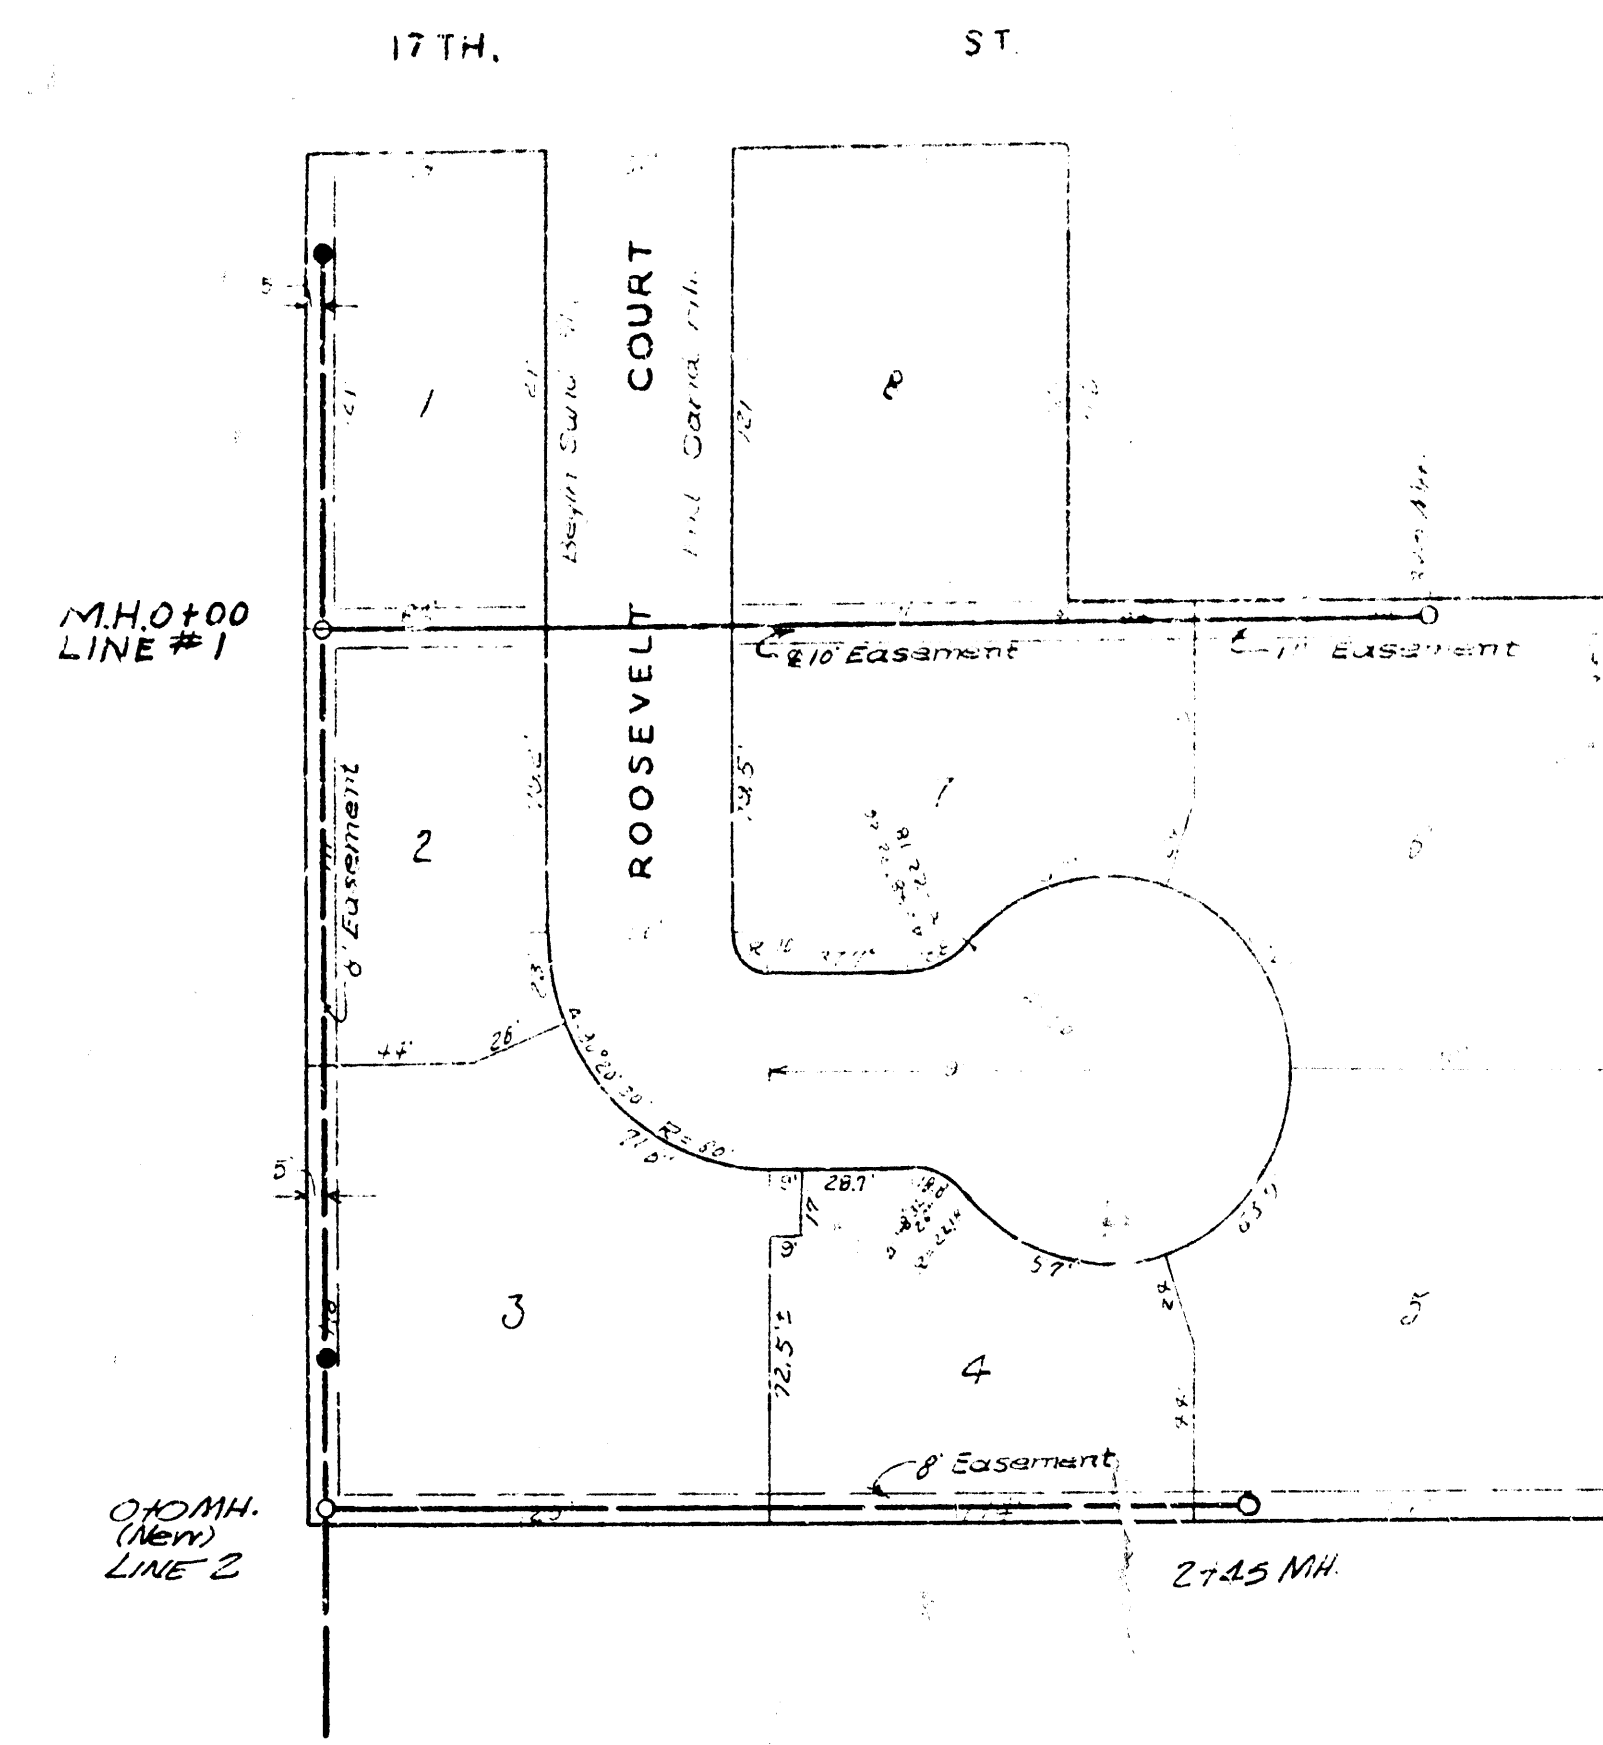
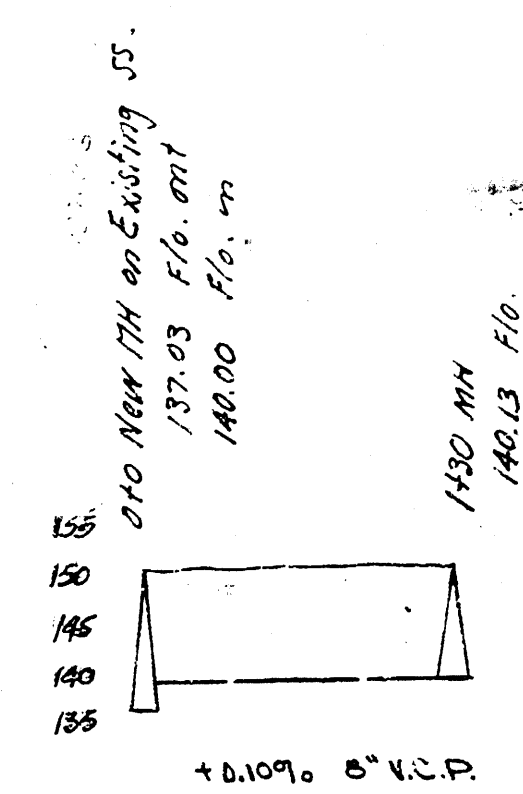


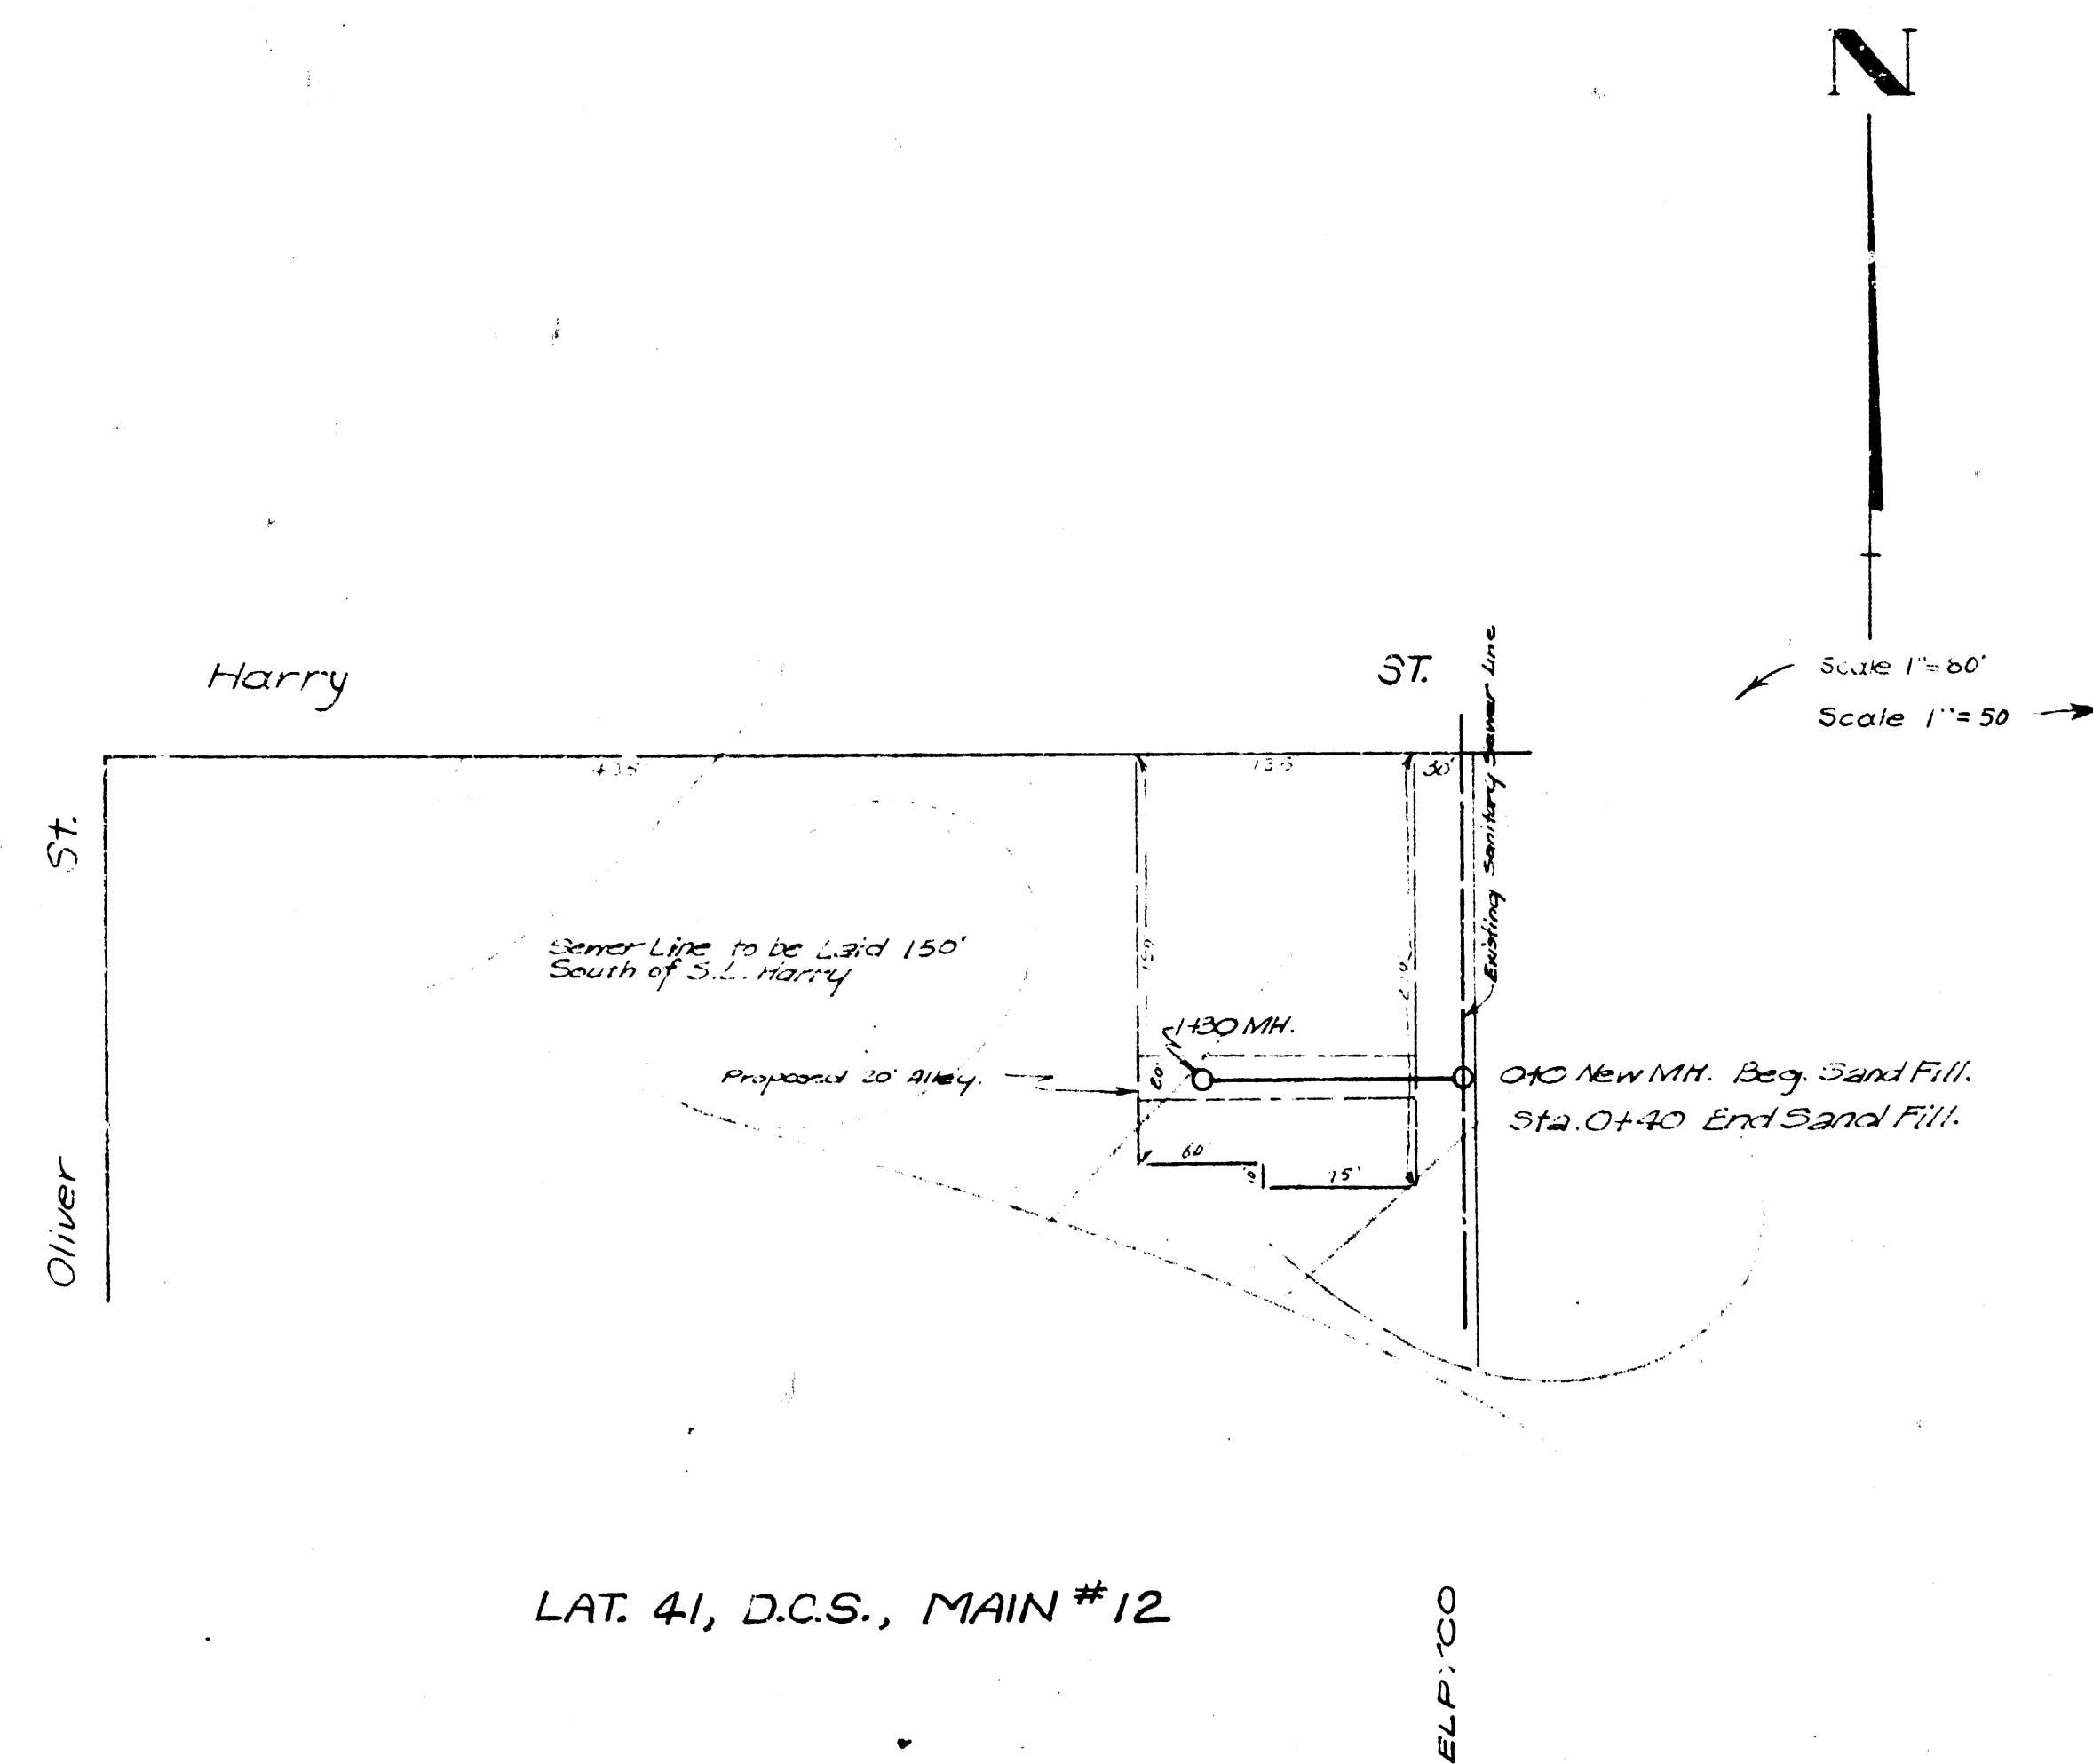

UNIVERSITY COURT 2ND ADDITION

CITY OF WICHITA, KANSAS

L.K. WHITE • CITY ENGINEER

DATE 1949 PRIVATE JOB