


E. H. White

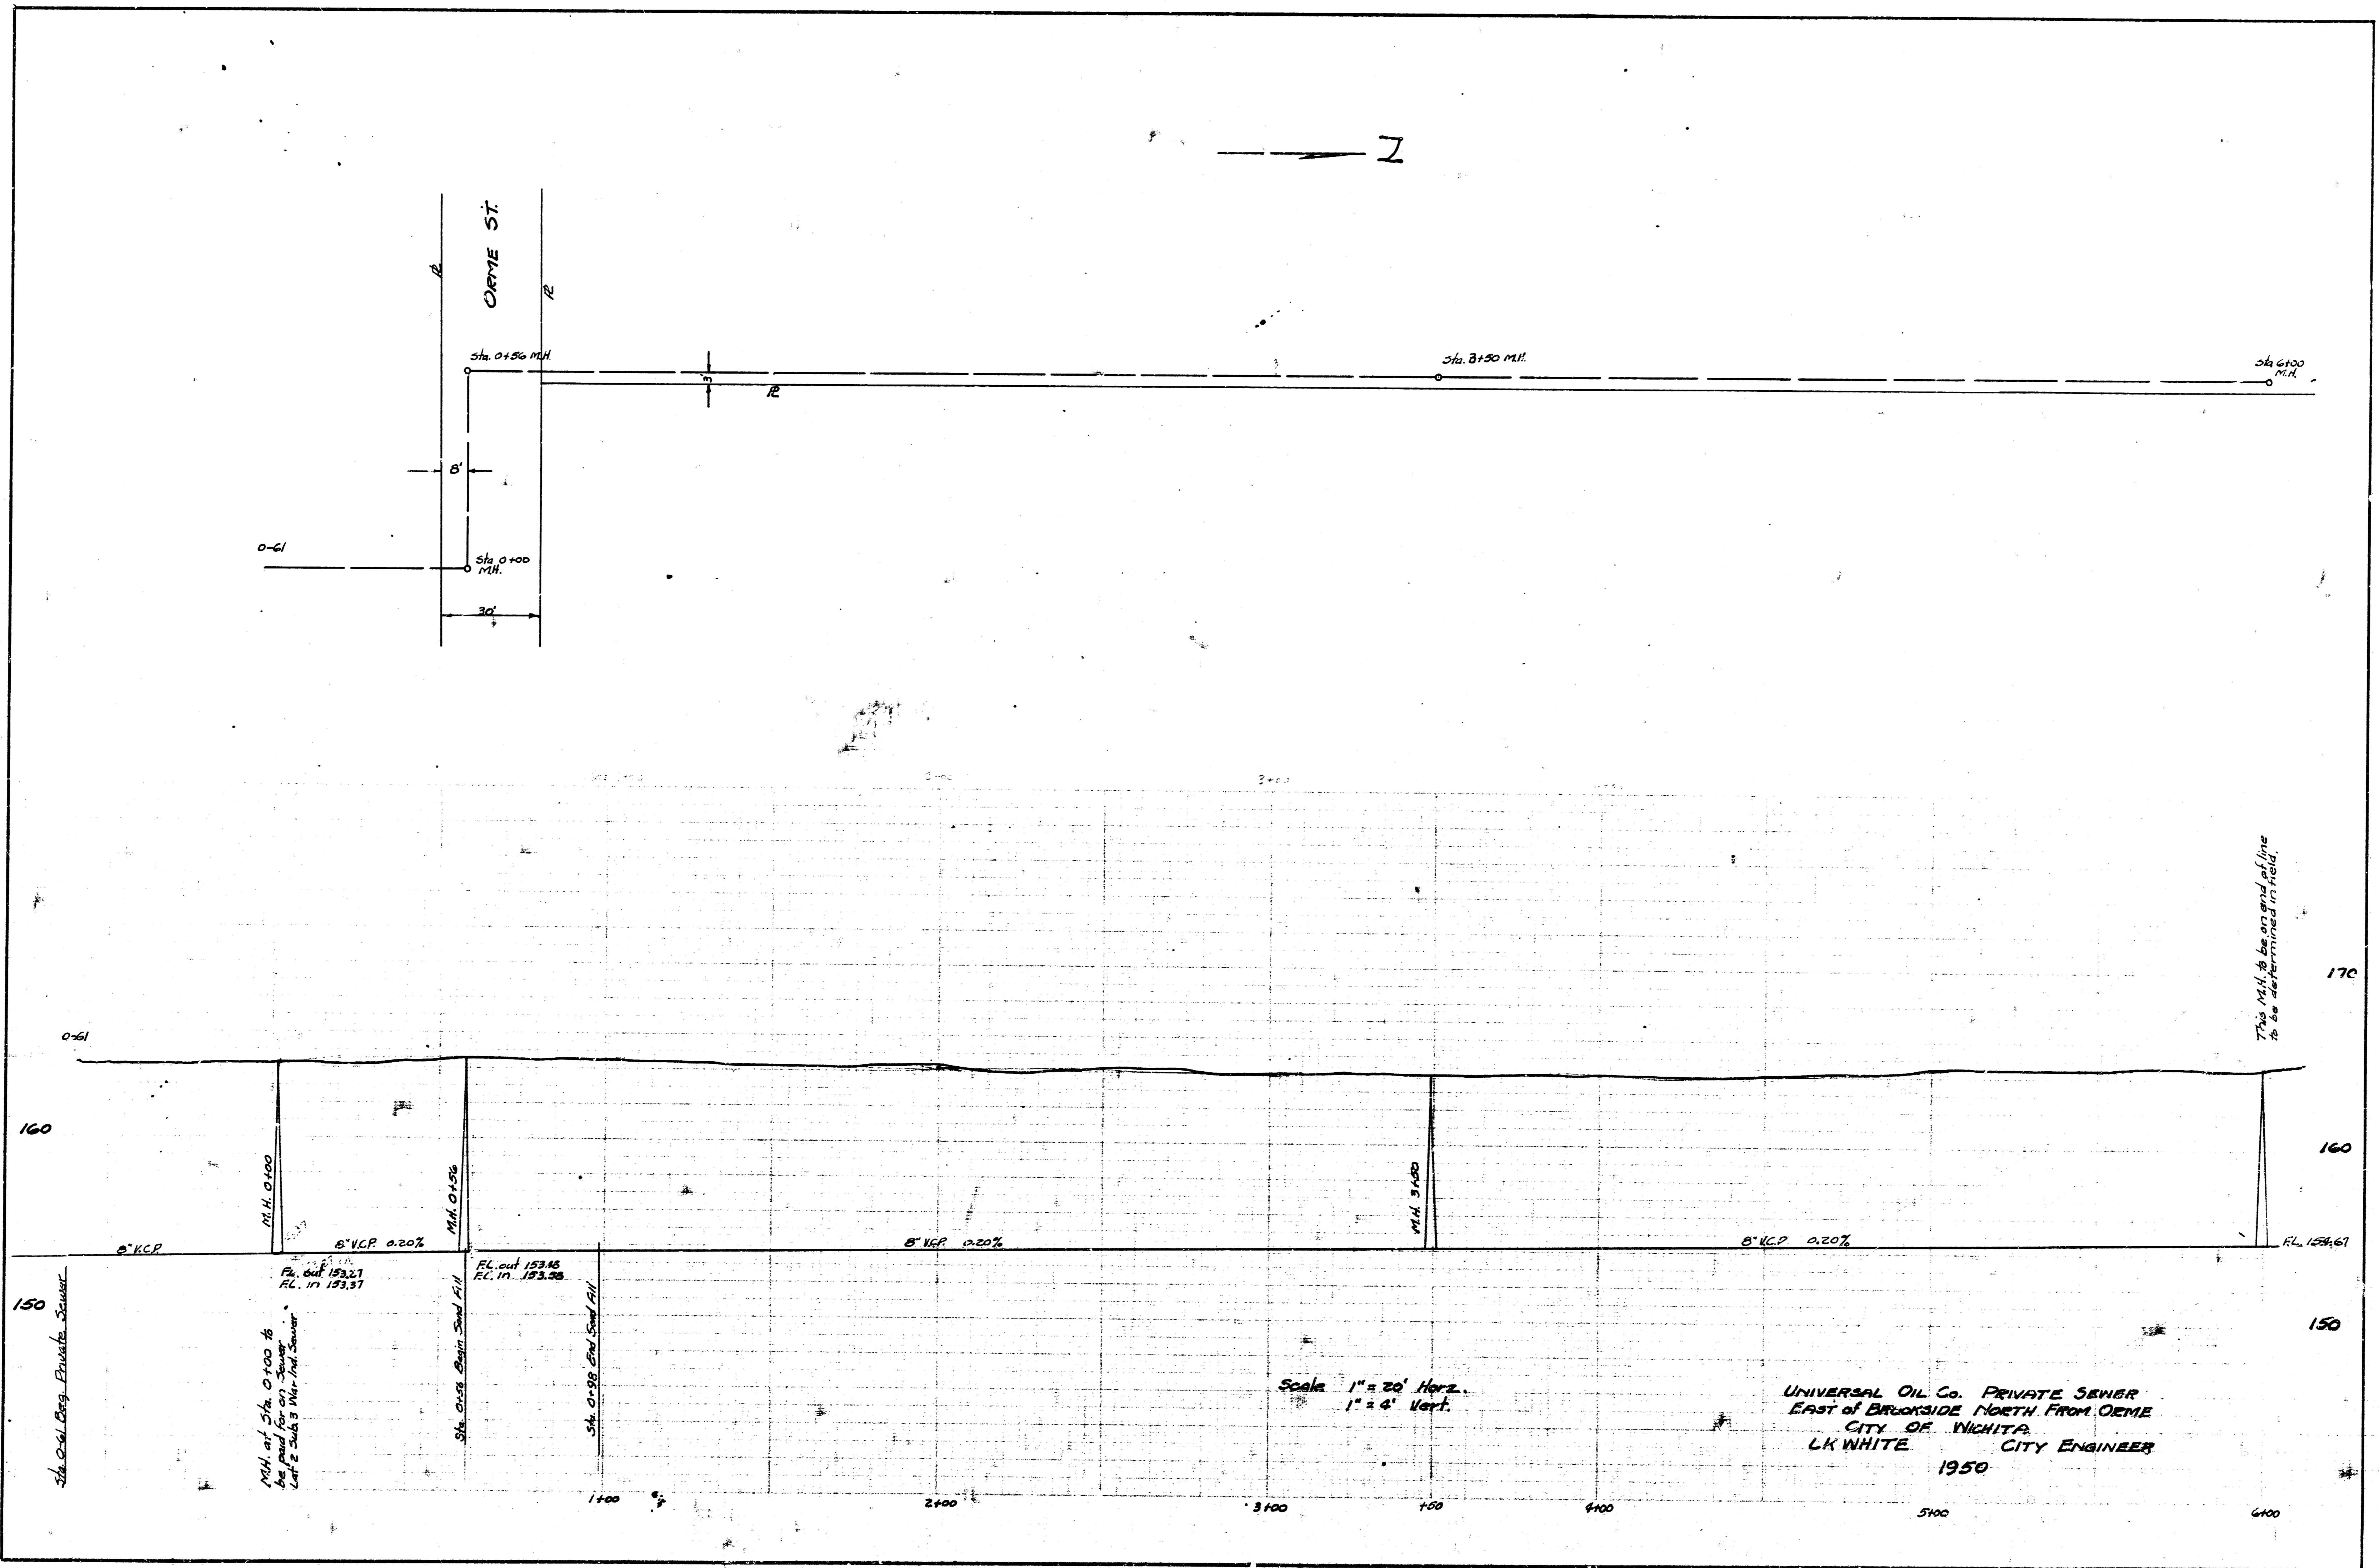

This M.H. to be set up of line to be determined in field.

UNIVERSAL OIL CO. PRIVATE SEWER
EAST OF BROOKSIDE NORTH FROM OBYE
CITY OF WICHITA
L. K. WHITE
CITY ENGINEER
1950