


BM CHISEL X ON HEADWALL  
 @ E SIDE GEO WASHINGTON BLVD EL. 1343.15

GROUND ELEV. 1347.32  
 INV. EL. 1340.50

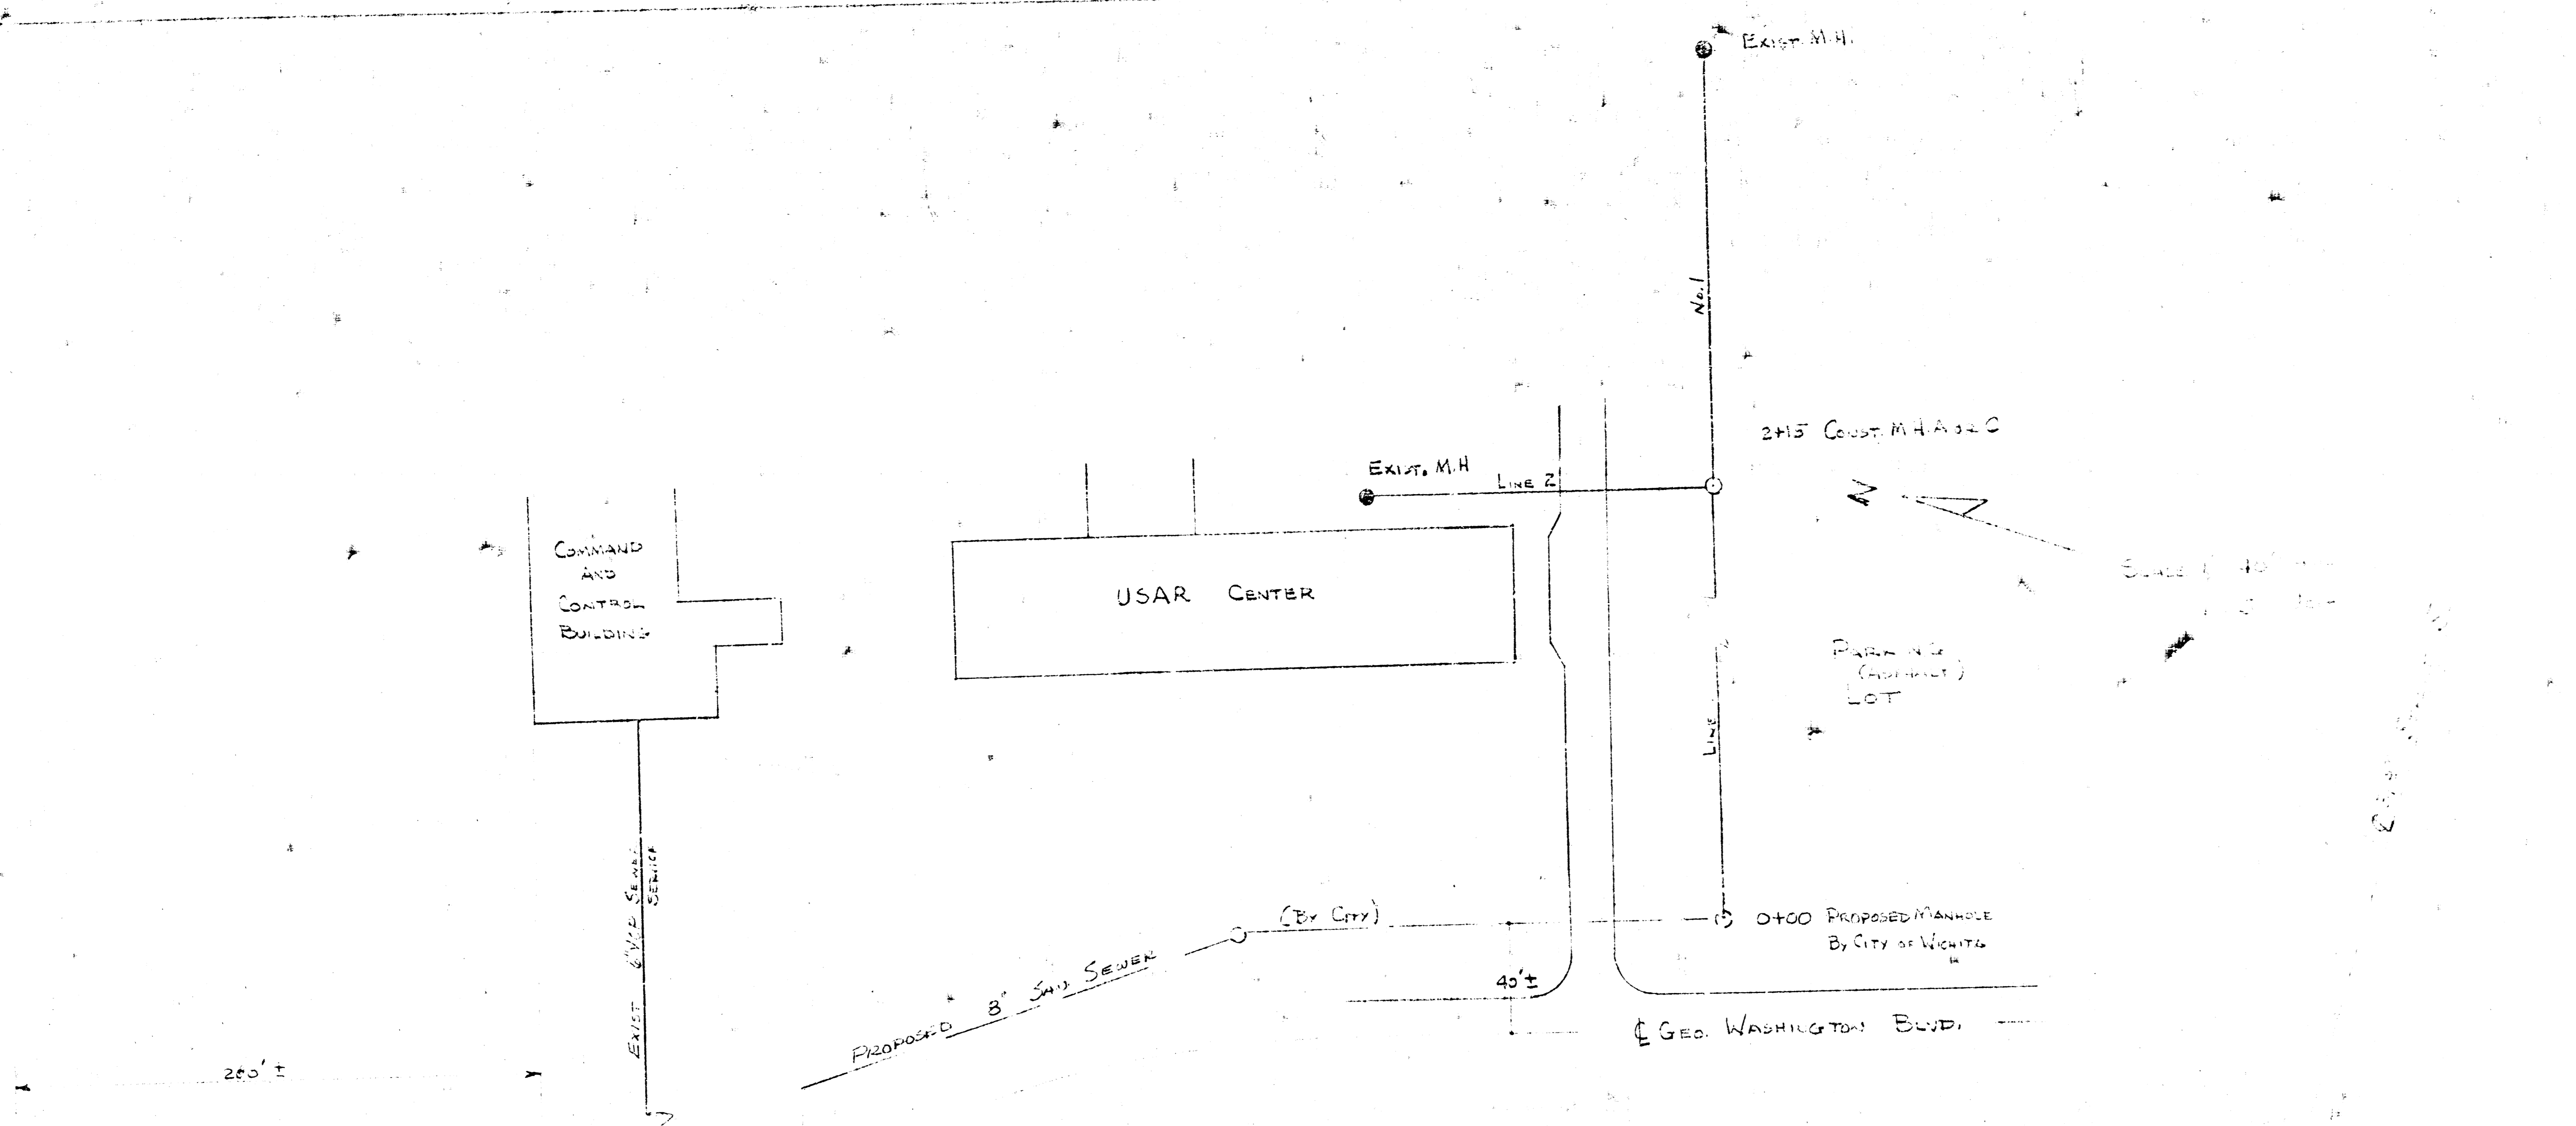


NOTE TO CONTRACTOR

9-26-75

APPROVED AND NOTED  
 By CITY ENGINEER

Sanitary Sewer 8" D.E.S.  
 Storm Sewers  
 Driveway Approaches

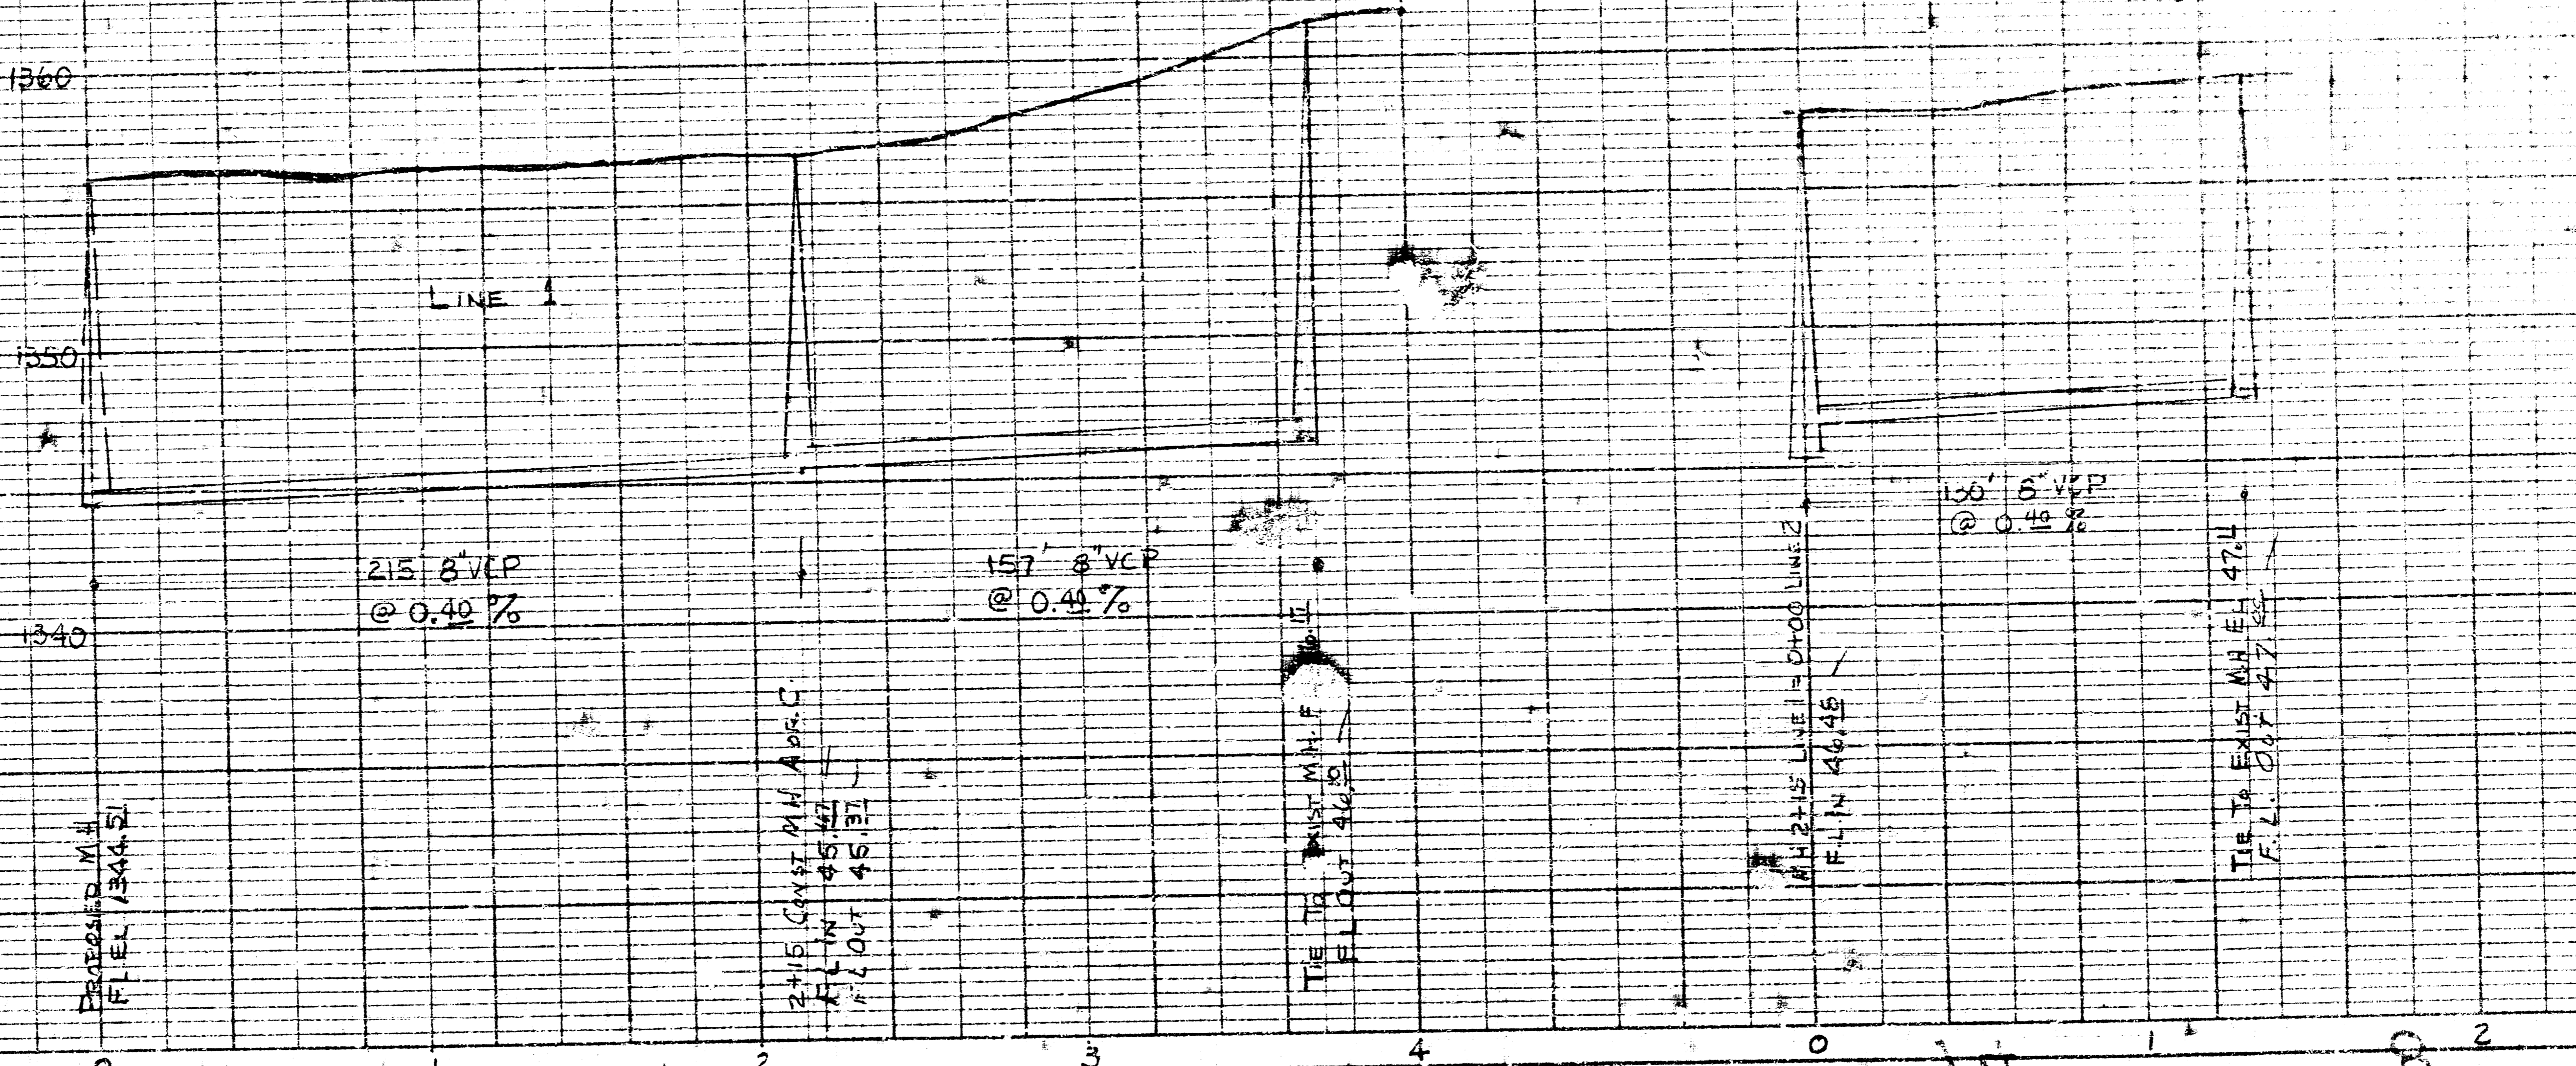

8" SANITARY SEWER TO  
 SERVICE USAR CENTER

WICHITA, KANSAS  
 SEPTEMBER-1975  
 Proj. No. DRKW 7050-37  
 MID STATES