


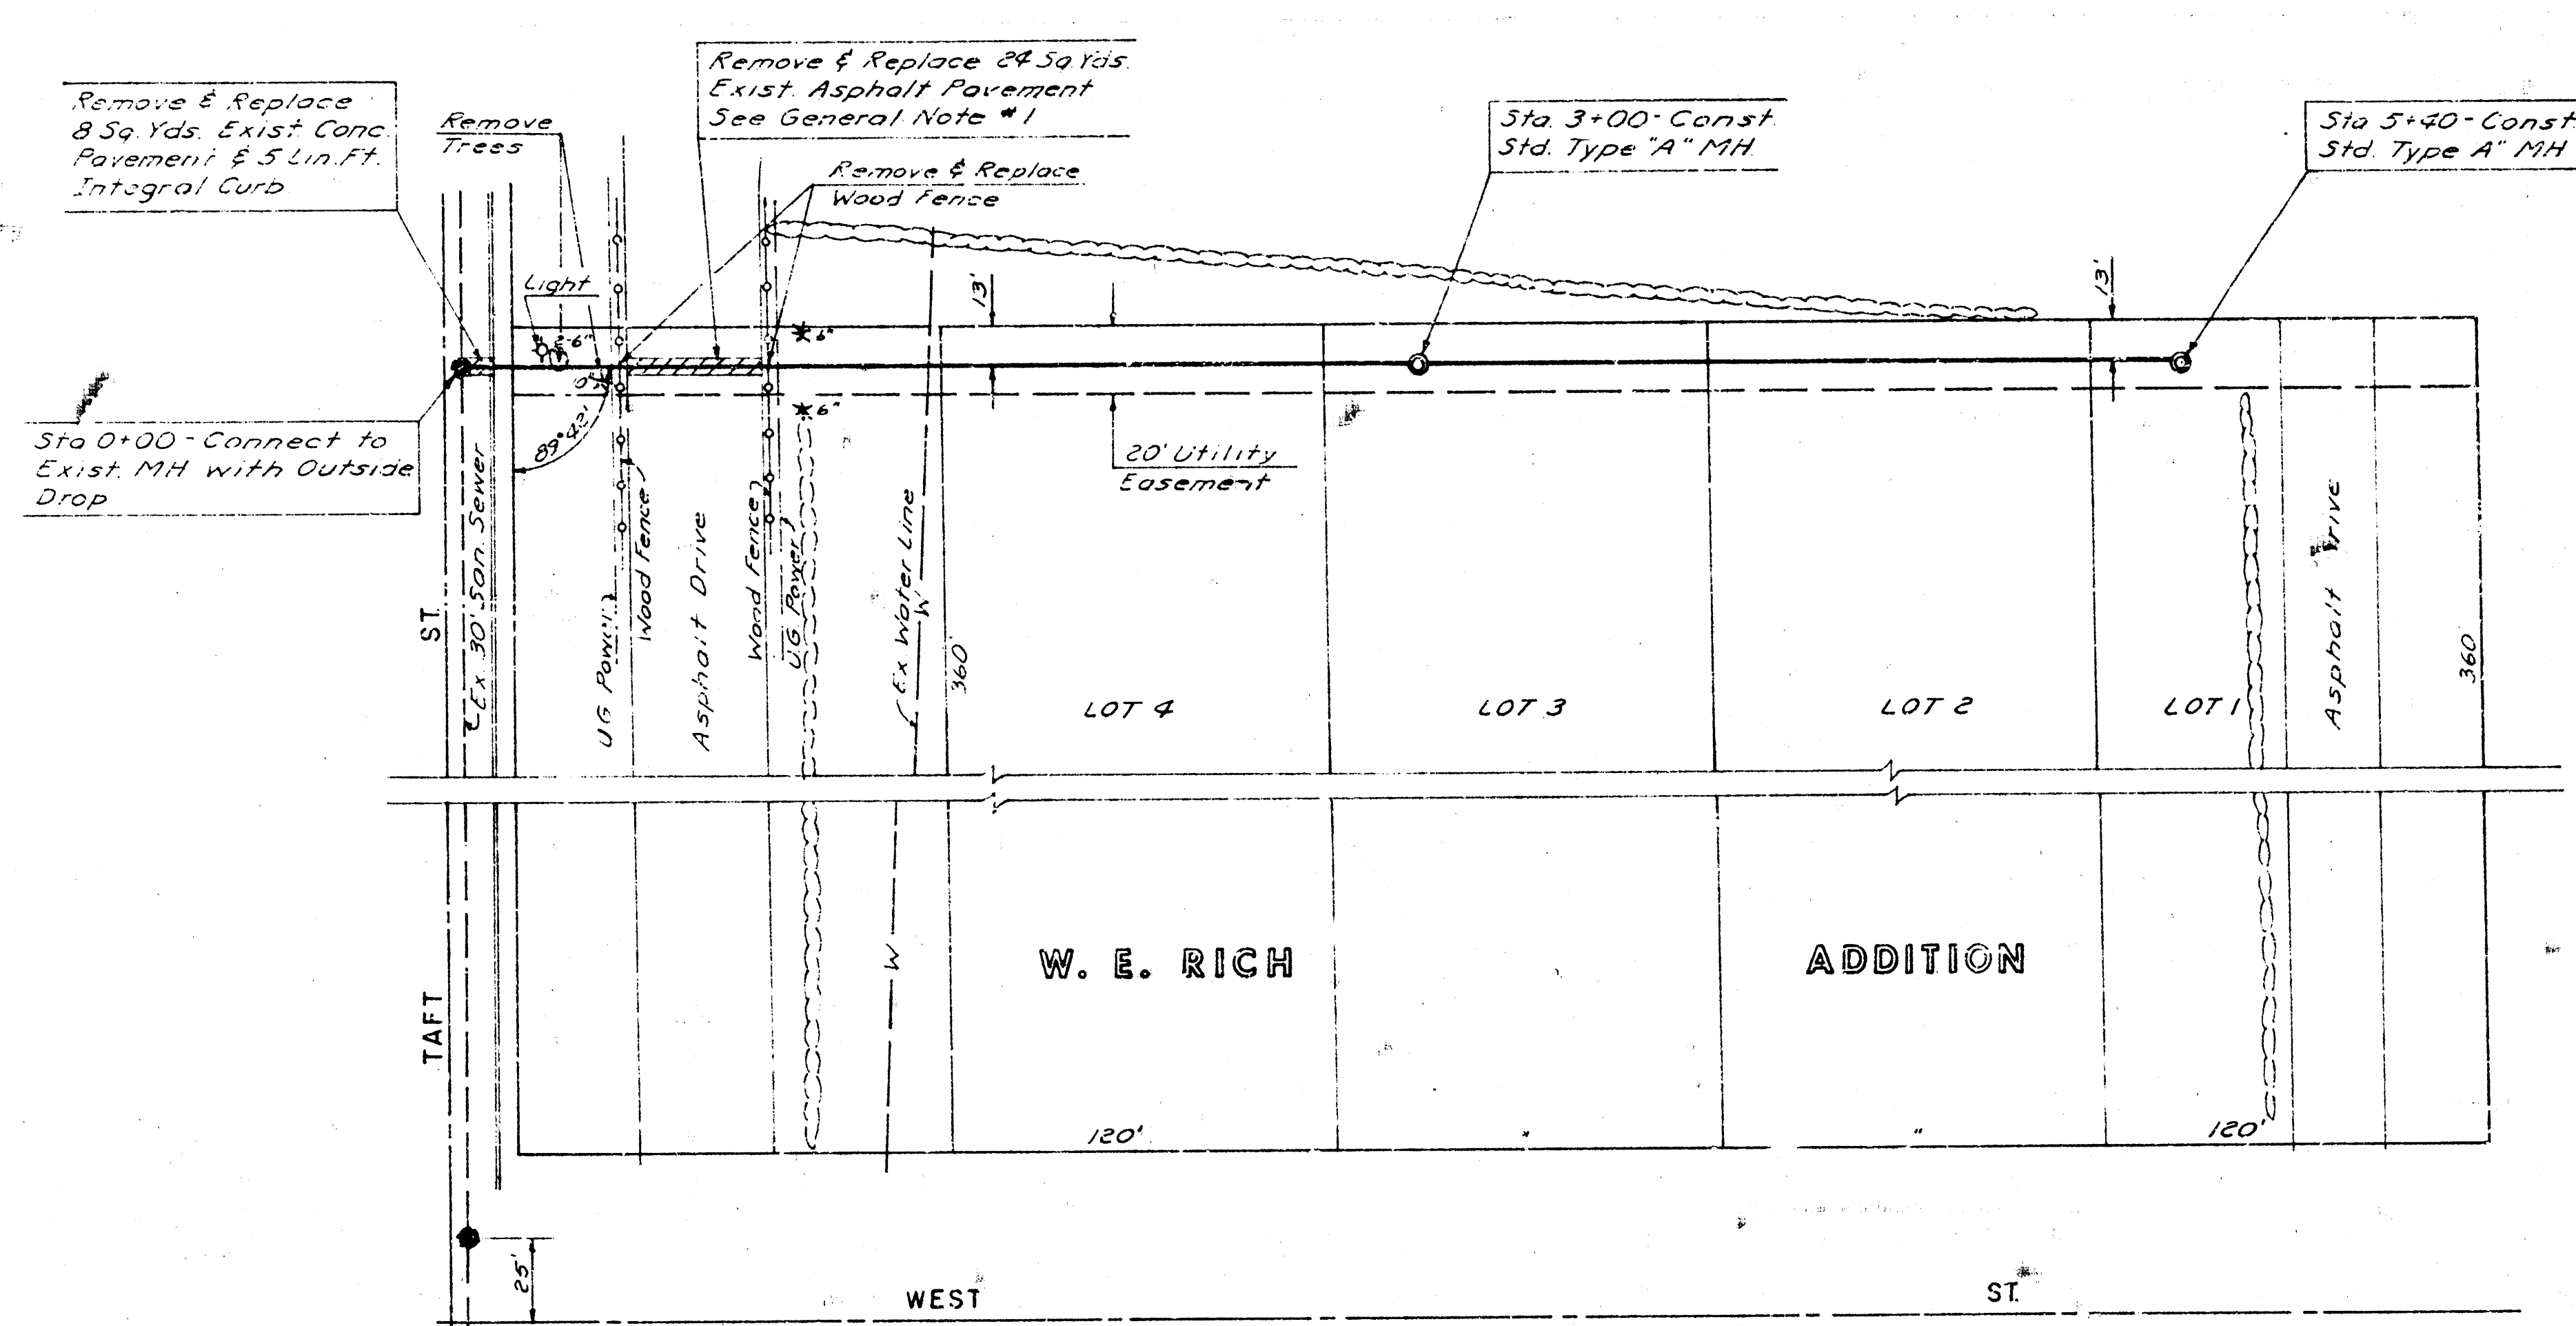

Scale: 1" = 40'

GENERAL NOTES


- Contractor shall insure that entrance to Drive in Theatre is left open to traffic after 6:00 PM. This shall be accomplished by either completing excavation, laying of pipe and back-filling by this time or by phasing construction to insure that one-half of pavement will be left open to traffic. Contractor shall notify manager of theatre prior to beginning construction. Min. Funt. thickness: 5".
- Contractor shall be responsible for verifying location of underground power lines and water line prior to excavating the trench. Care shall be exercised so that these lines are not disturbed.
- Contractor shall install a 5' stub and plug pipe on the North side of manhole at Sta. 3+00. This point is the end of Phase I construction.

APPROVED FOR RECORD  
 DATE: 5-16-74  
 BY: [Signature]

NOTE TO CONTRACTOR  

ESTIMATE OF QUANTITIES

| Item                                | Phase I | Phase II |
|-------------------------------------|---------|----------|

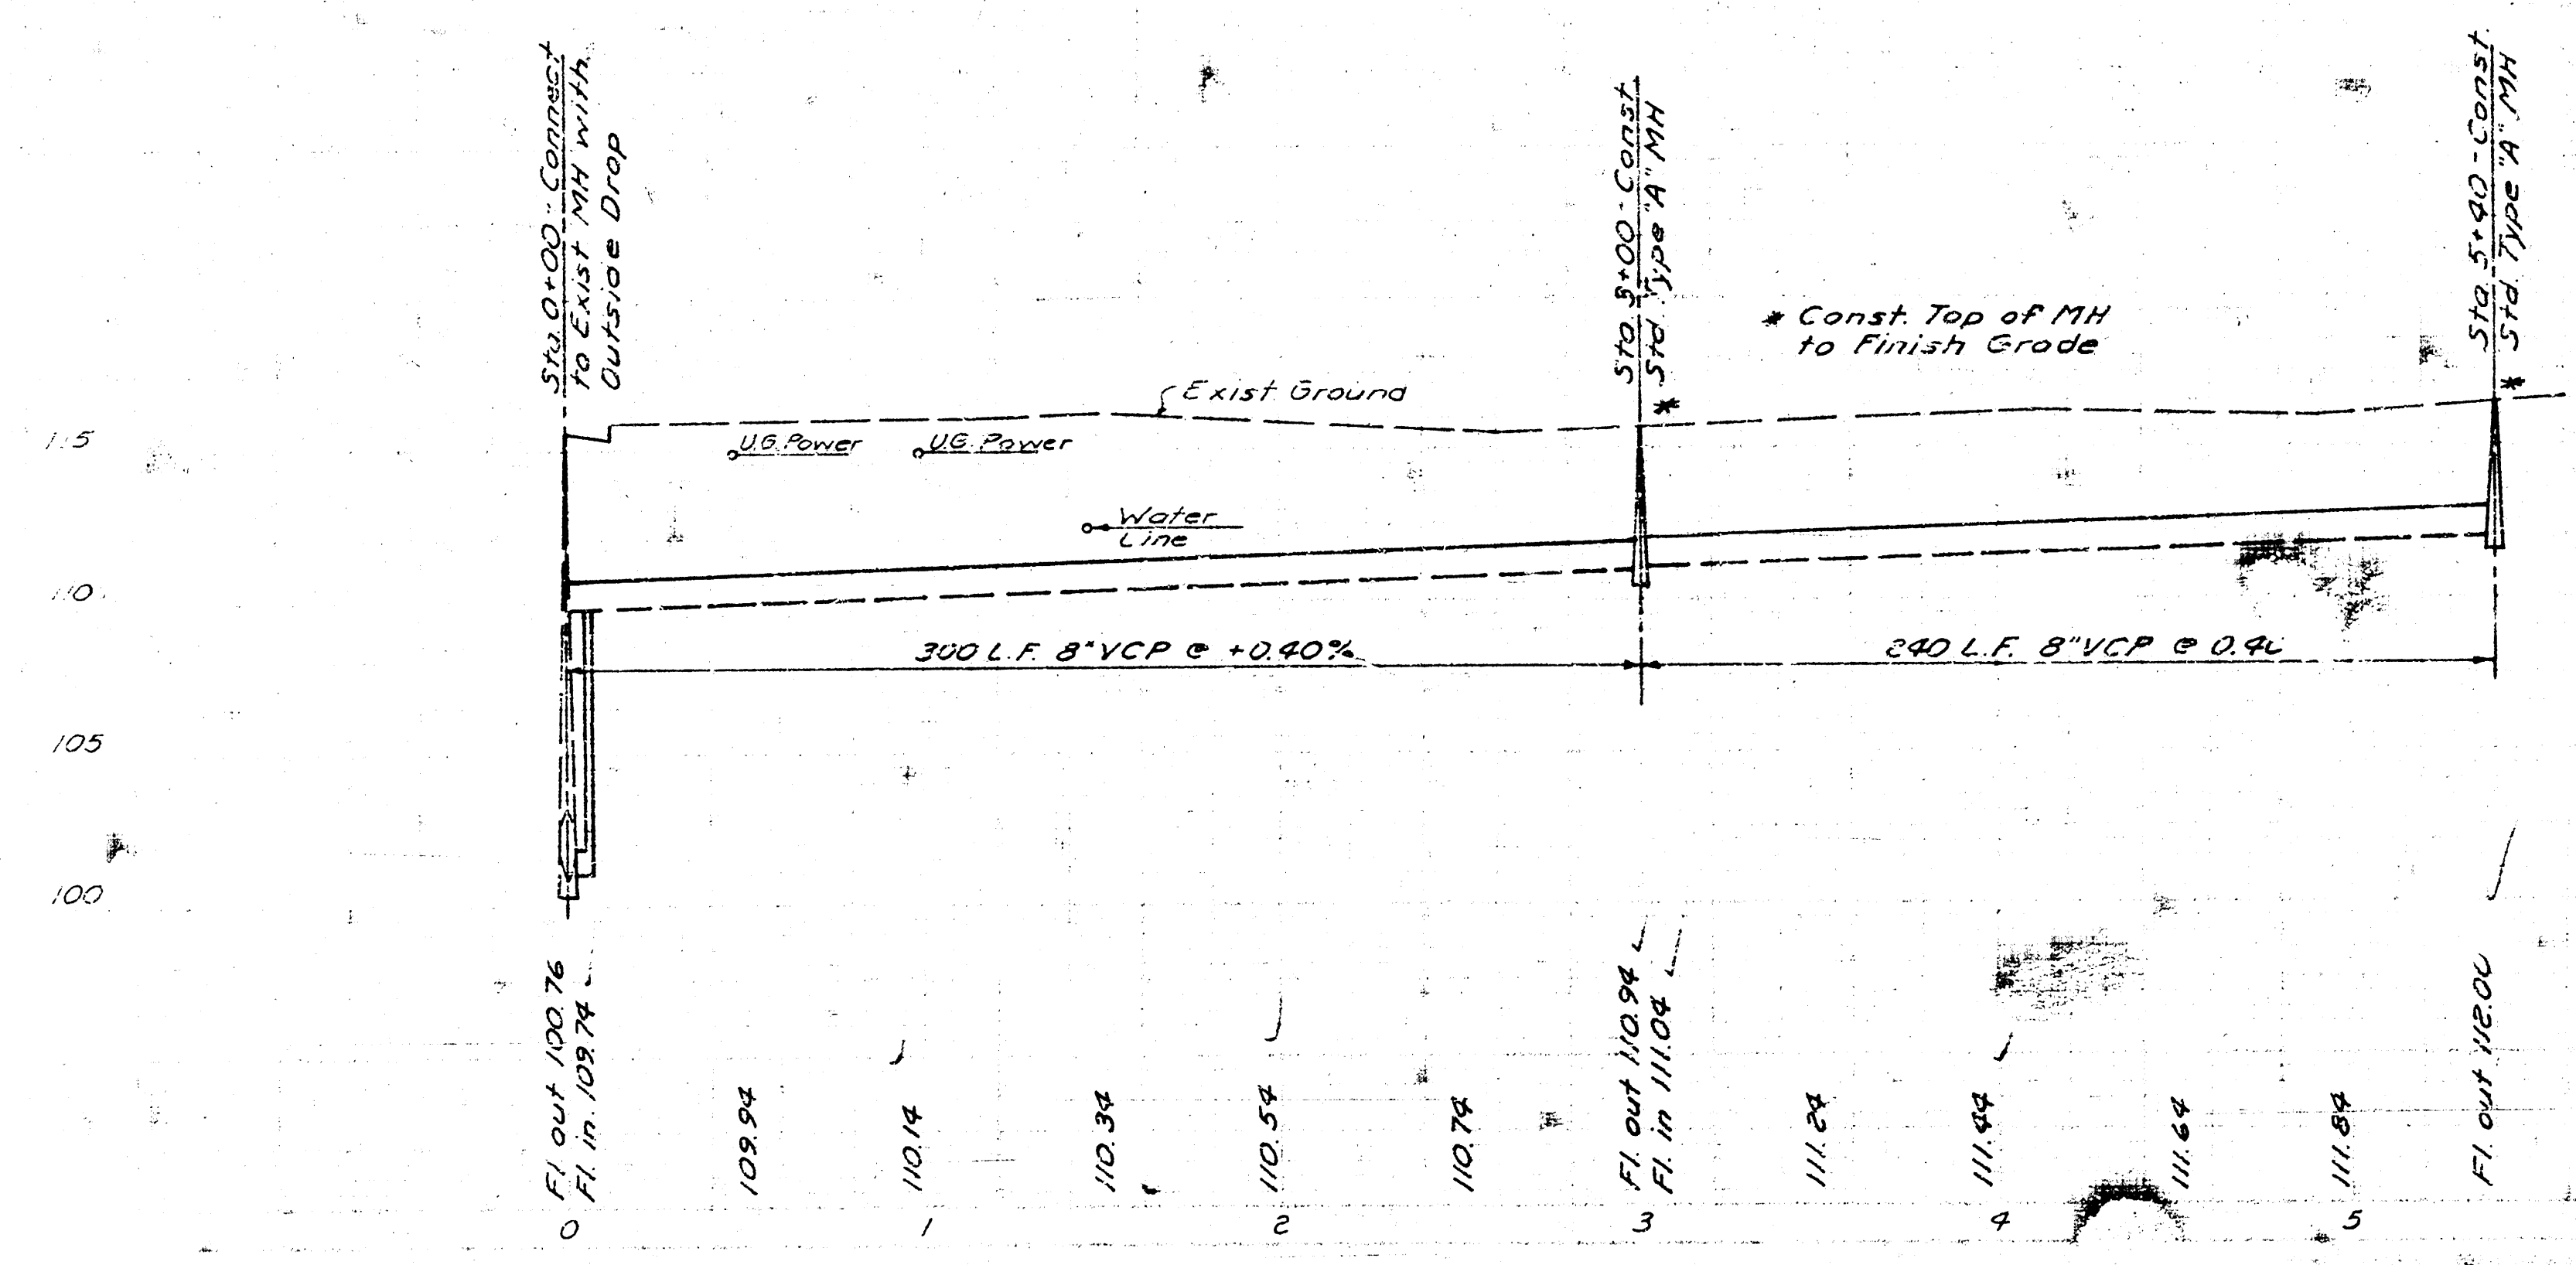

PLAN PROFILE  
 SANITARY SEWER

382174-103