

NOTE: TO CONTRACTOR


Replace 5' conc. sidewalk on S.L. Douglas Ave. Do not disturb 20' tree in E. parking on Glen St. Repair pavement cut on Douglas Ave. Sta. 0100 to 0122 with City conc. pave. mix, 8" thick. Replace curb & gutter on Douglas Ave. Sta. 0122. Sidewalk curbs & Alley return on Glen. Sta. 0158 to 2104. Alley return on Vine Ave. need not be replaced. Provide temp. piping as required to maintain S.S. service during const. for exist. sanctuary & Ed. Bldg.

NOTE TO CONTRACTOR


Plan Scale 1"=40'
 Profile Scale 1"=40' Hor.
 1"=9' Vert.

B. M. 110.84 T.C. E. curb Glen St. on S.L. Douglas Ave.

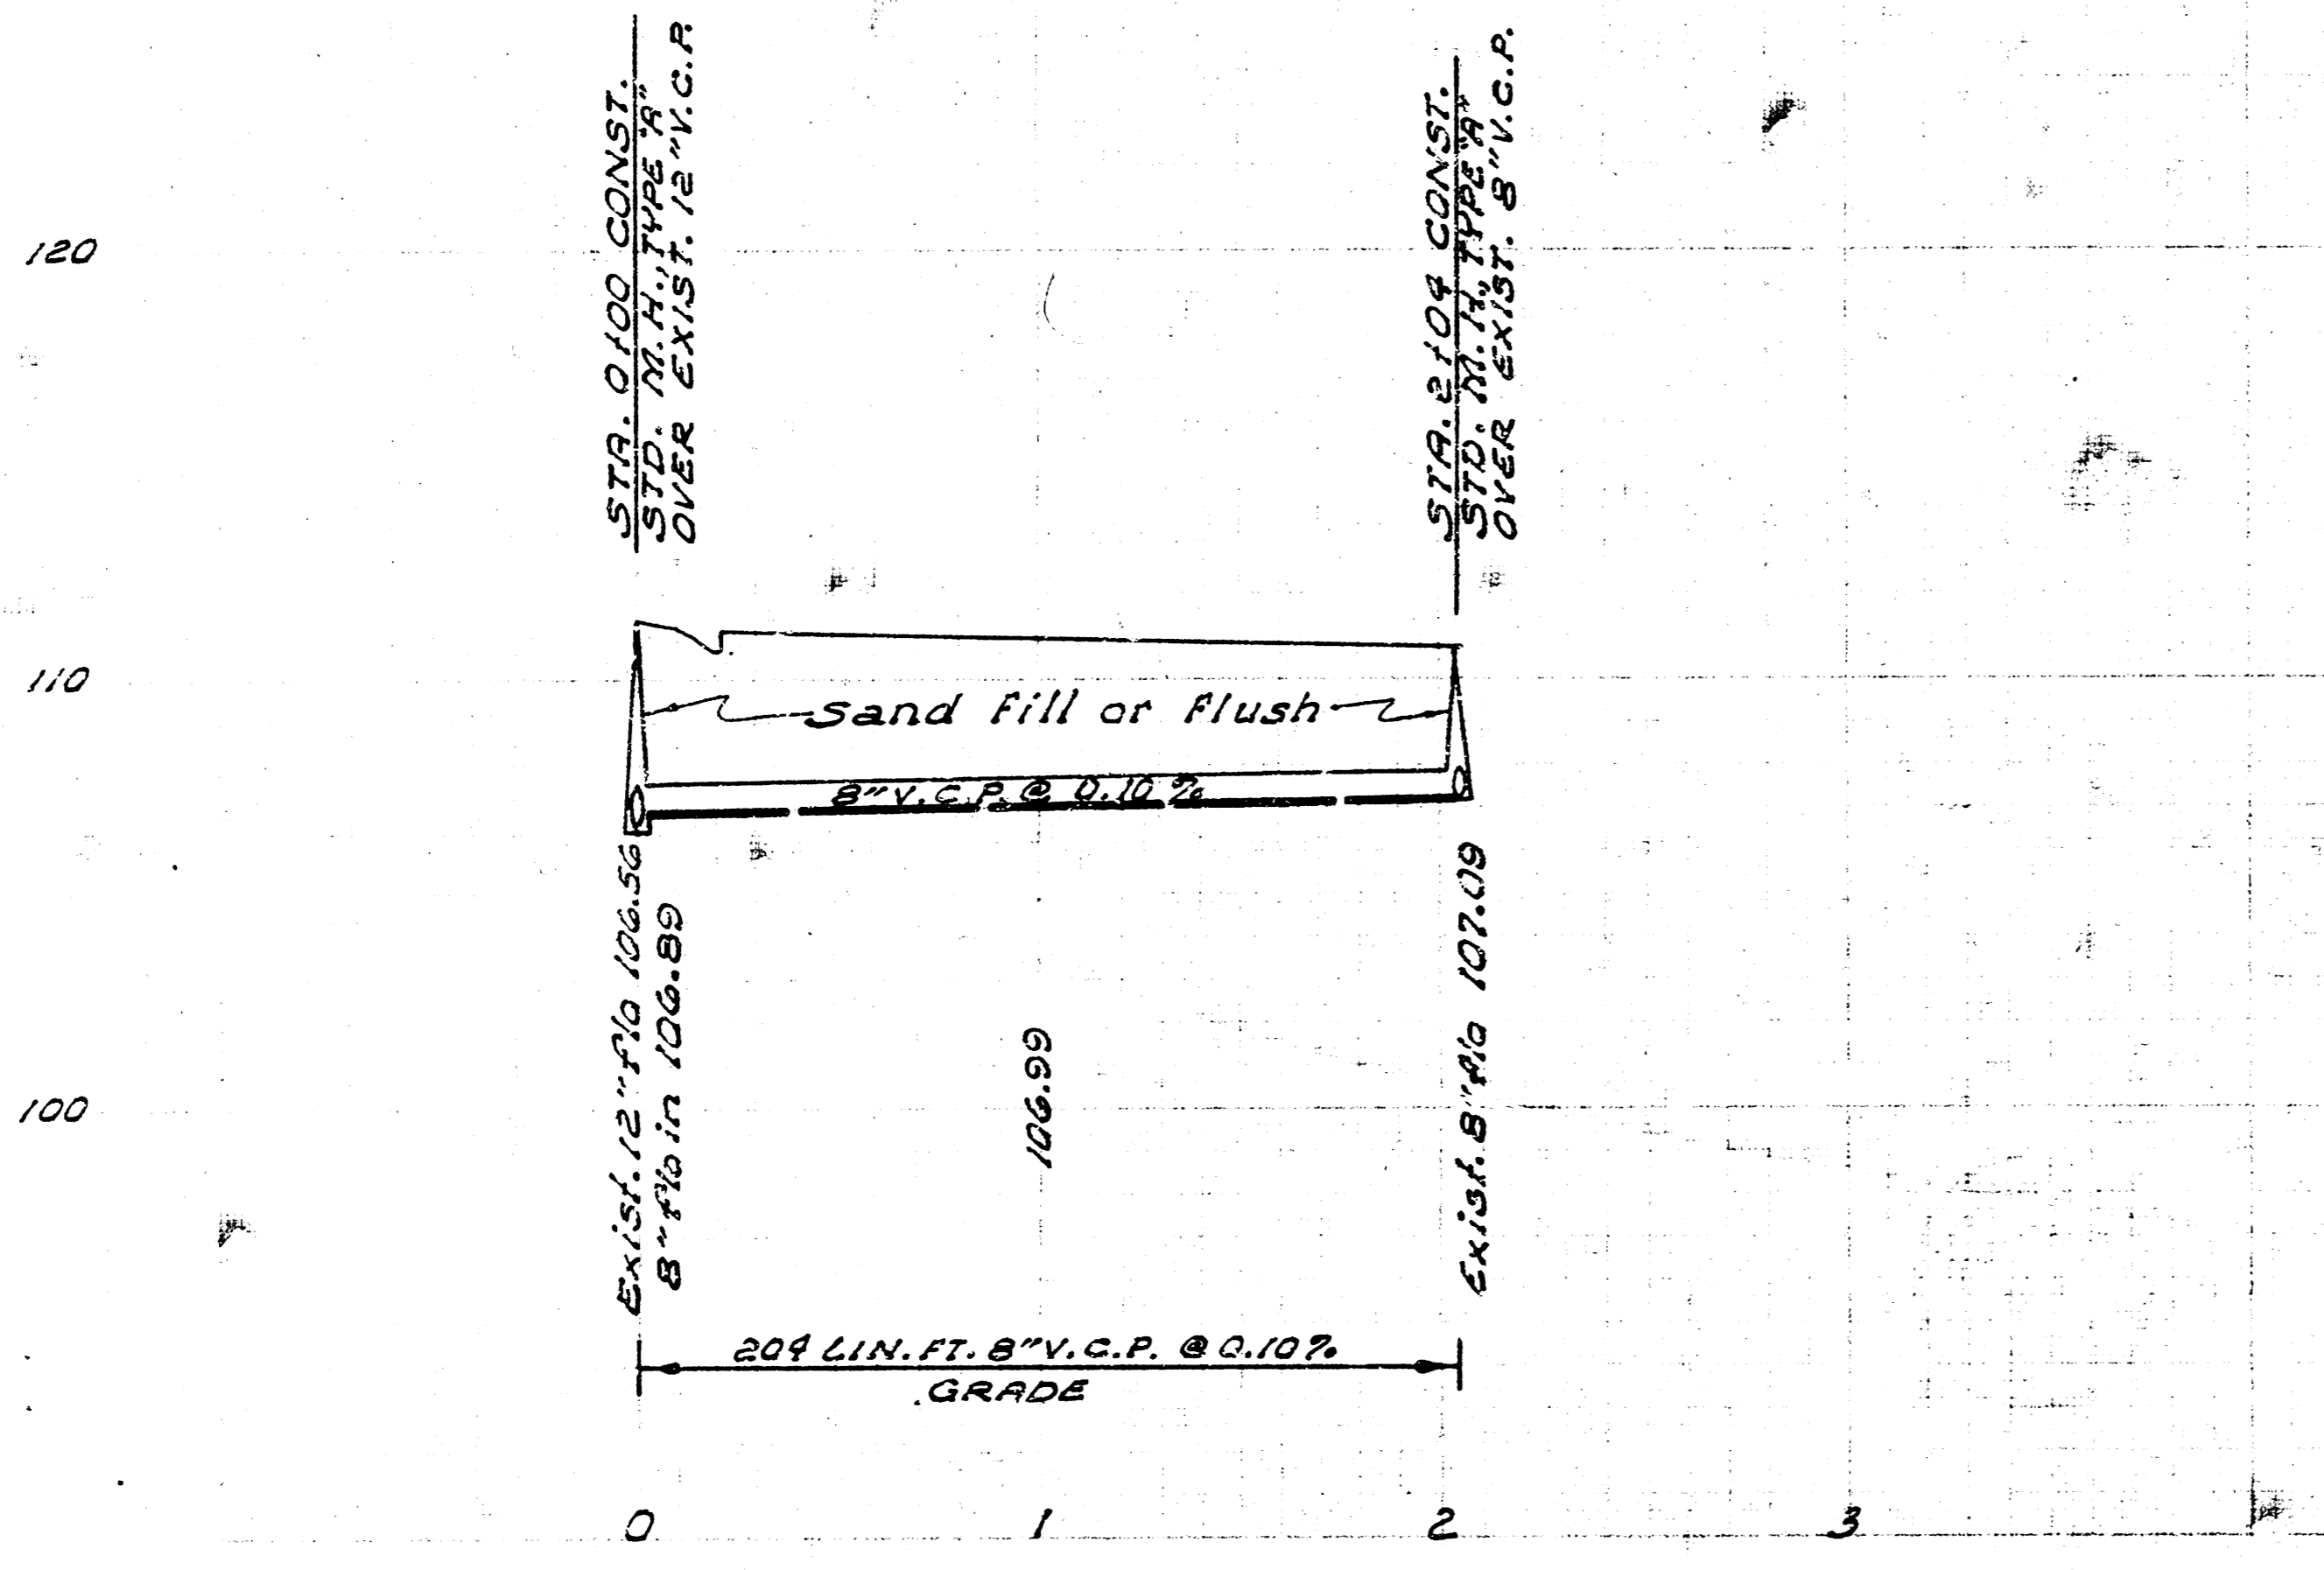

WEST SIDE CHRISTIAN CHURCH
 SANITARY SEWER
 CITY OF WICHITA, KANSAS
 B. E. SMITH, CITY ENGINEER
 PRIVATE CONTRACT DATE: FEB. 1967