
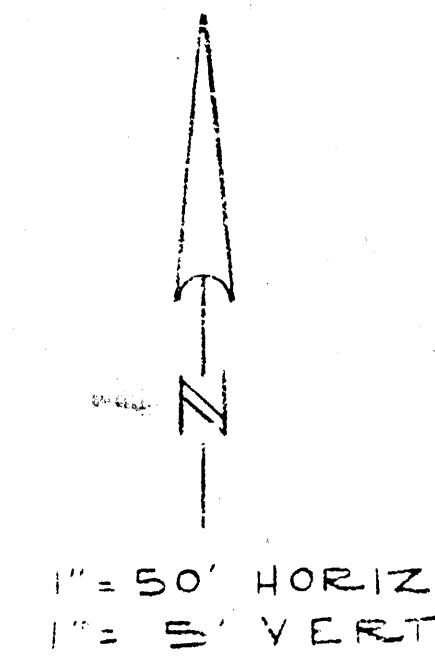



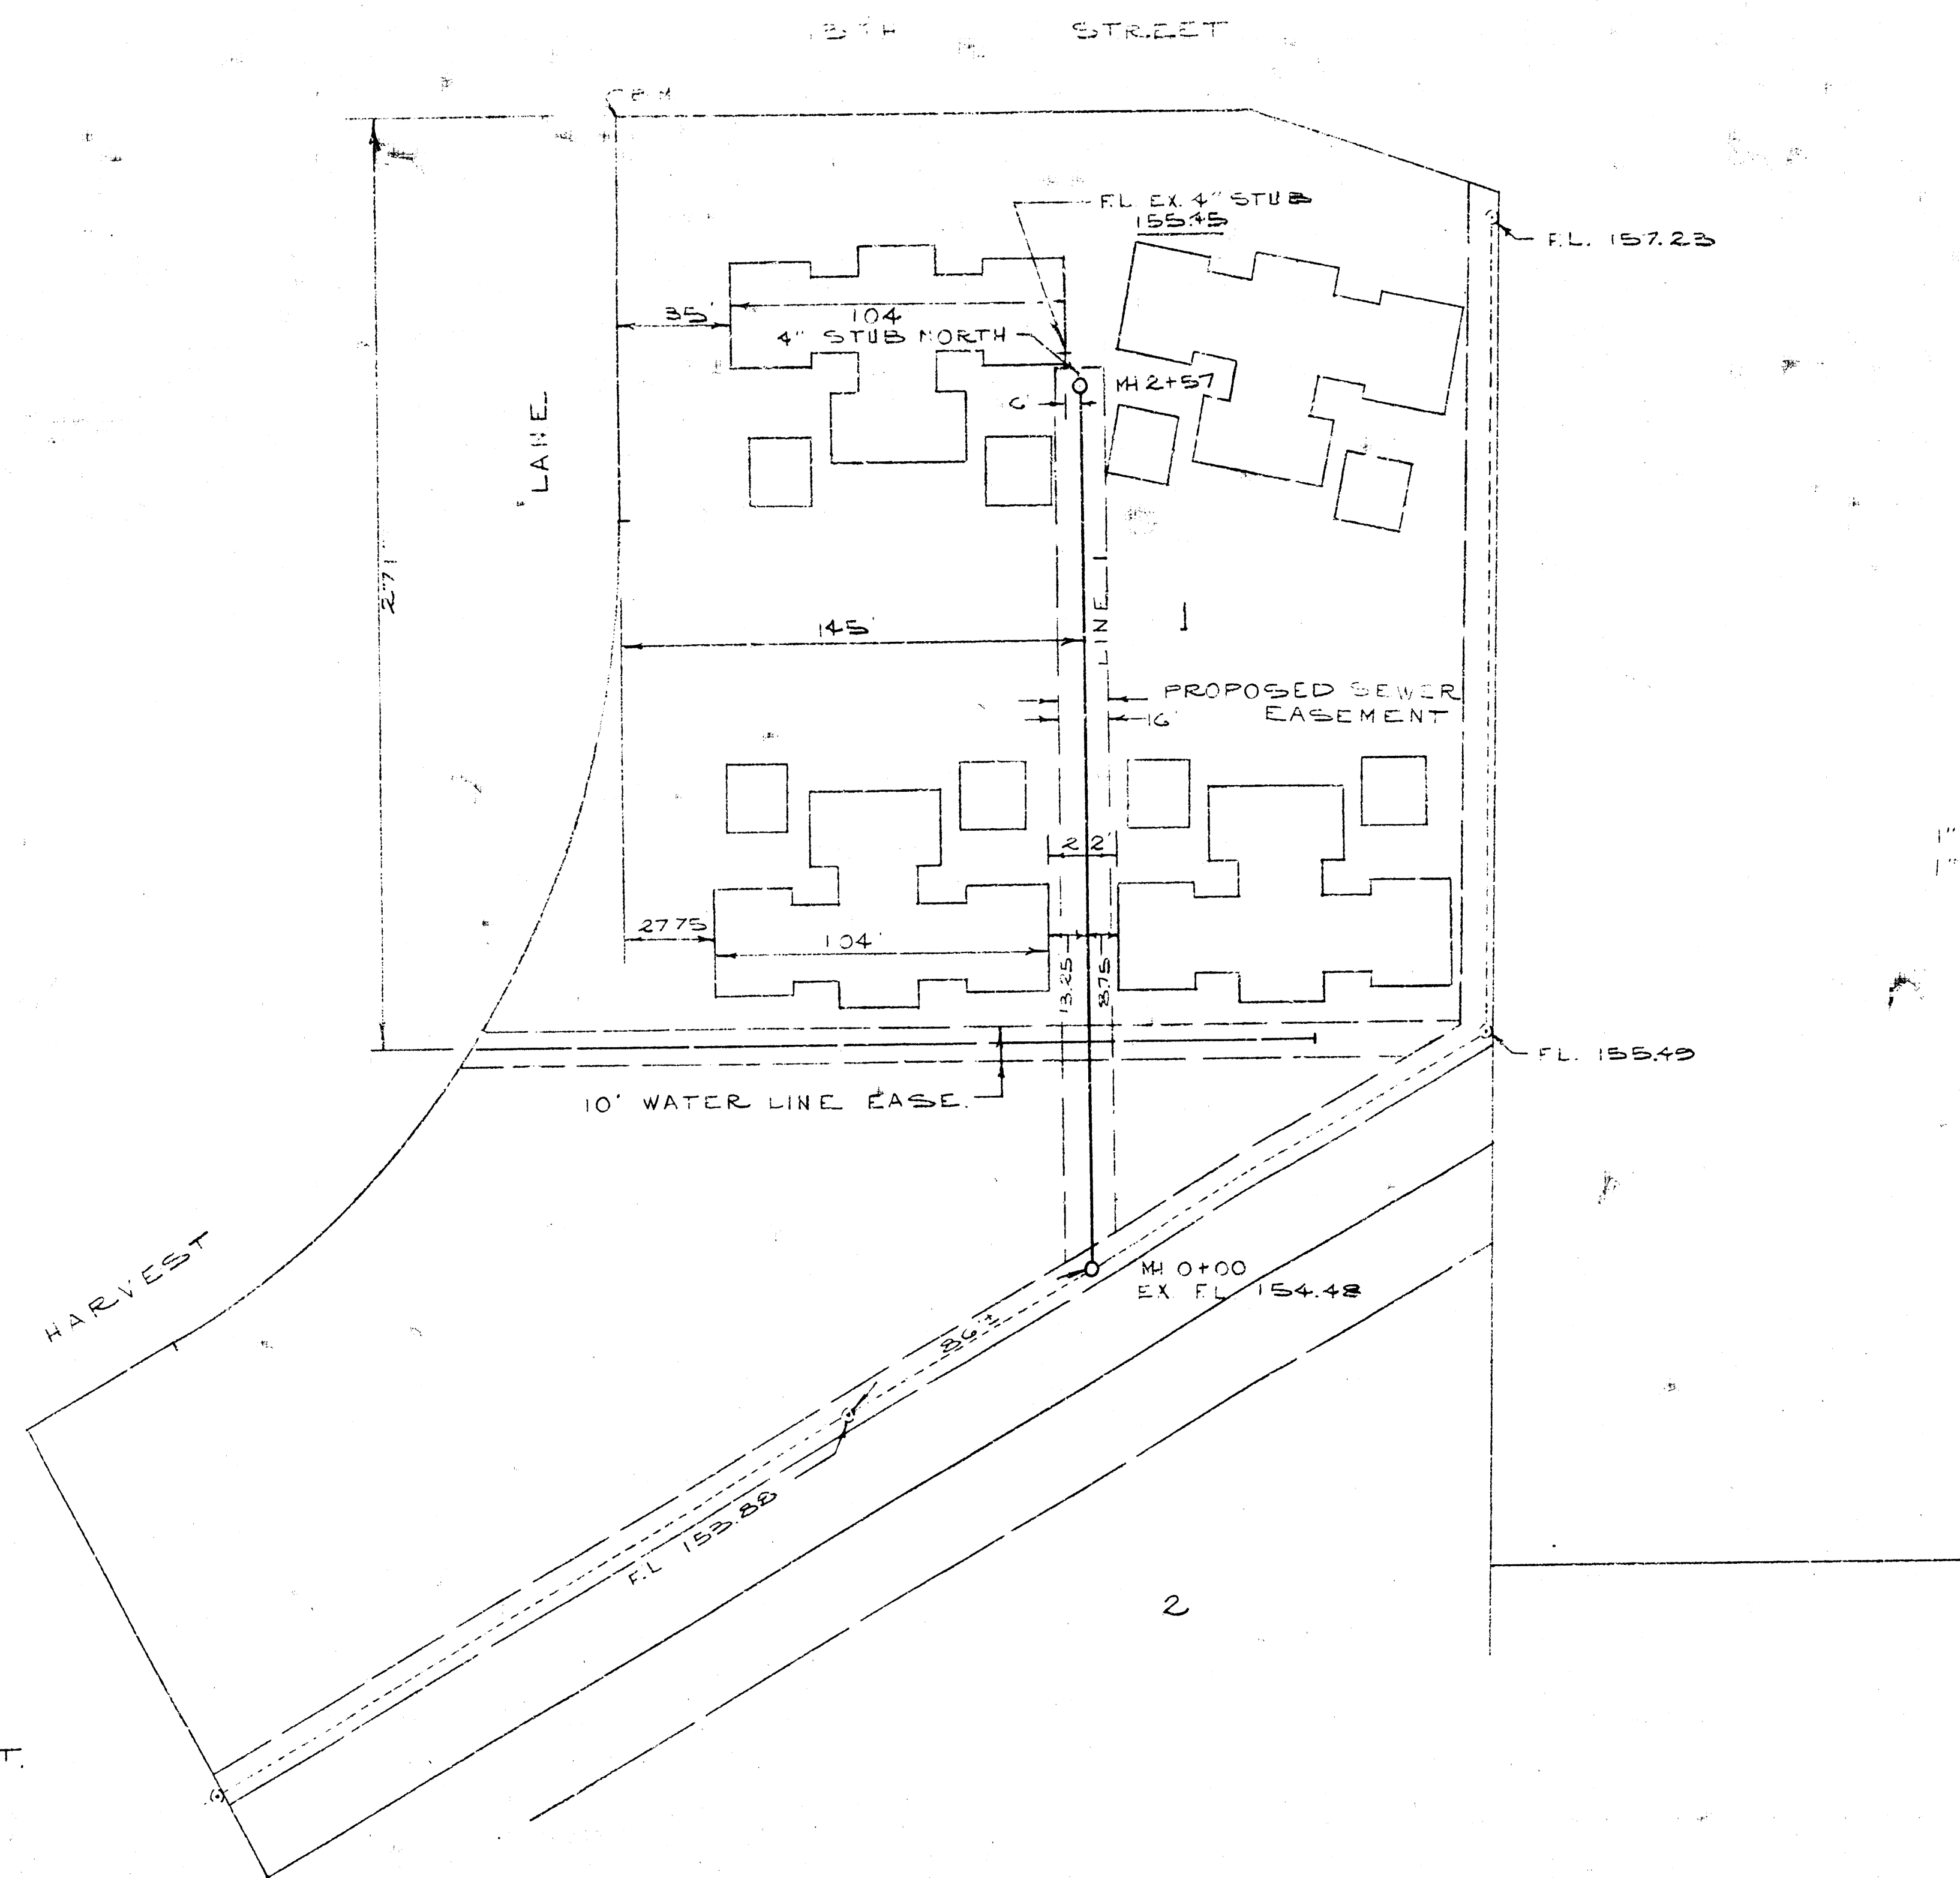


NOTE: The project has been approved by the City of Westland, Michigan, and the City of Westland will reimburse the City of Westland for all cost of ~~the project~~ inspection.

PRIVATE SEWER
IN
WESTLINK VILLAGE PLAZA
Project No. AAKB503003

K.O. TAYLOR, P.E.
JAN. 8, 1973

BM - ELEV. 161.68 SIDEWALK @ EAST R. HARVEST LANE & SOUTH R. 13TH STREET.

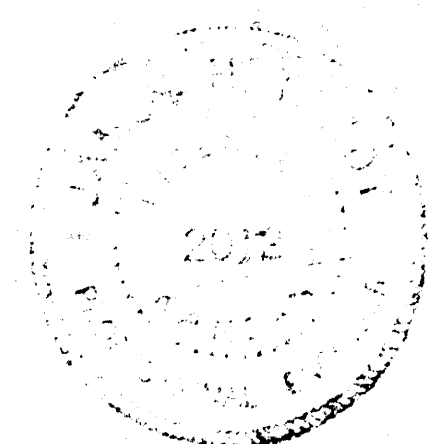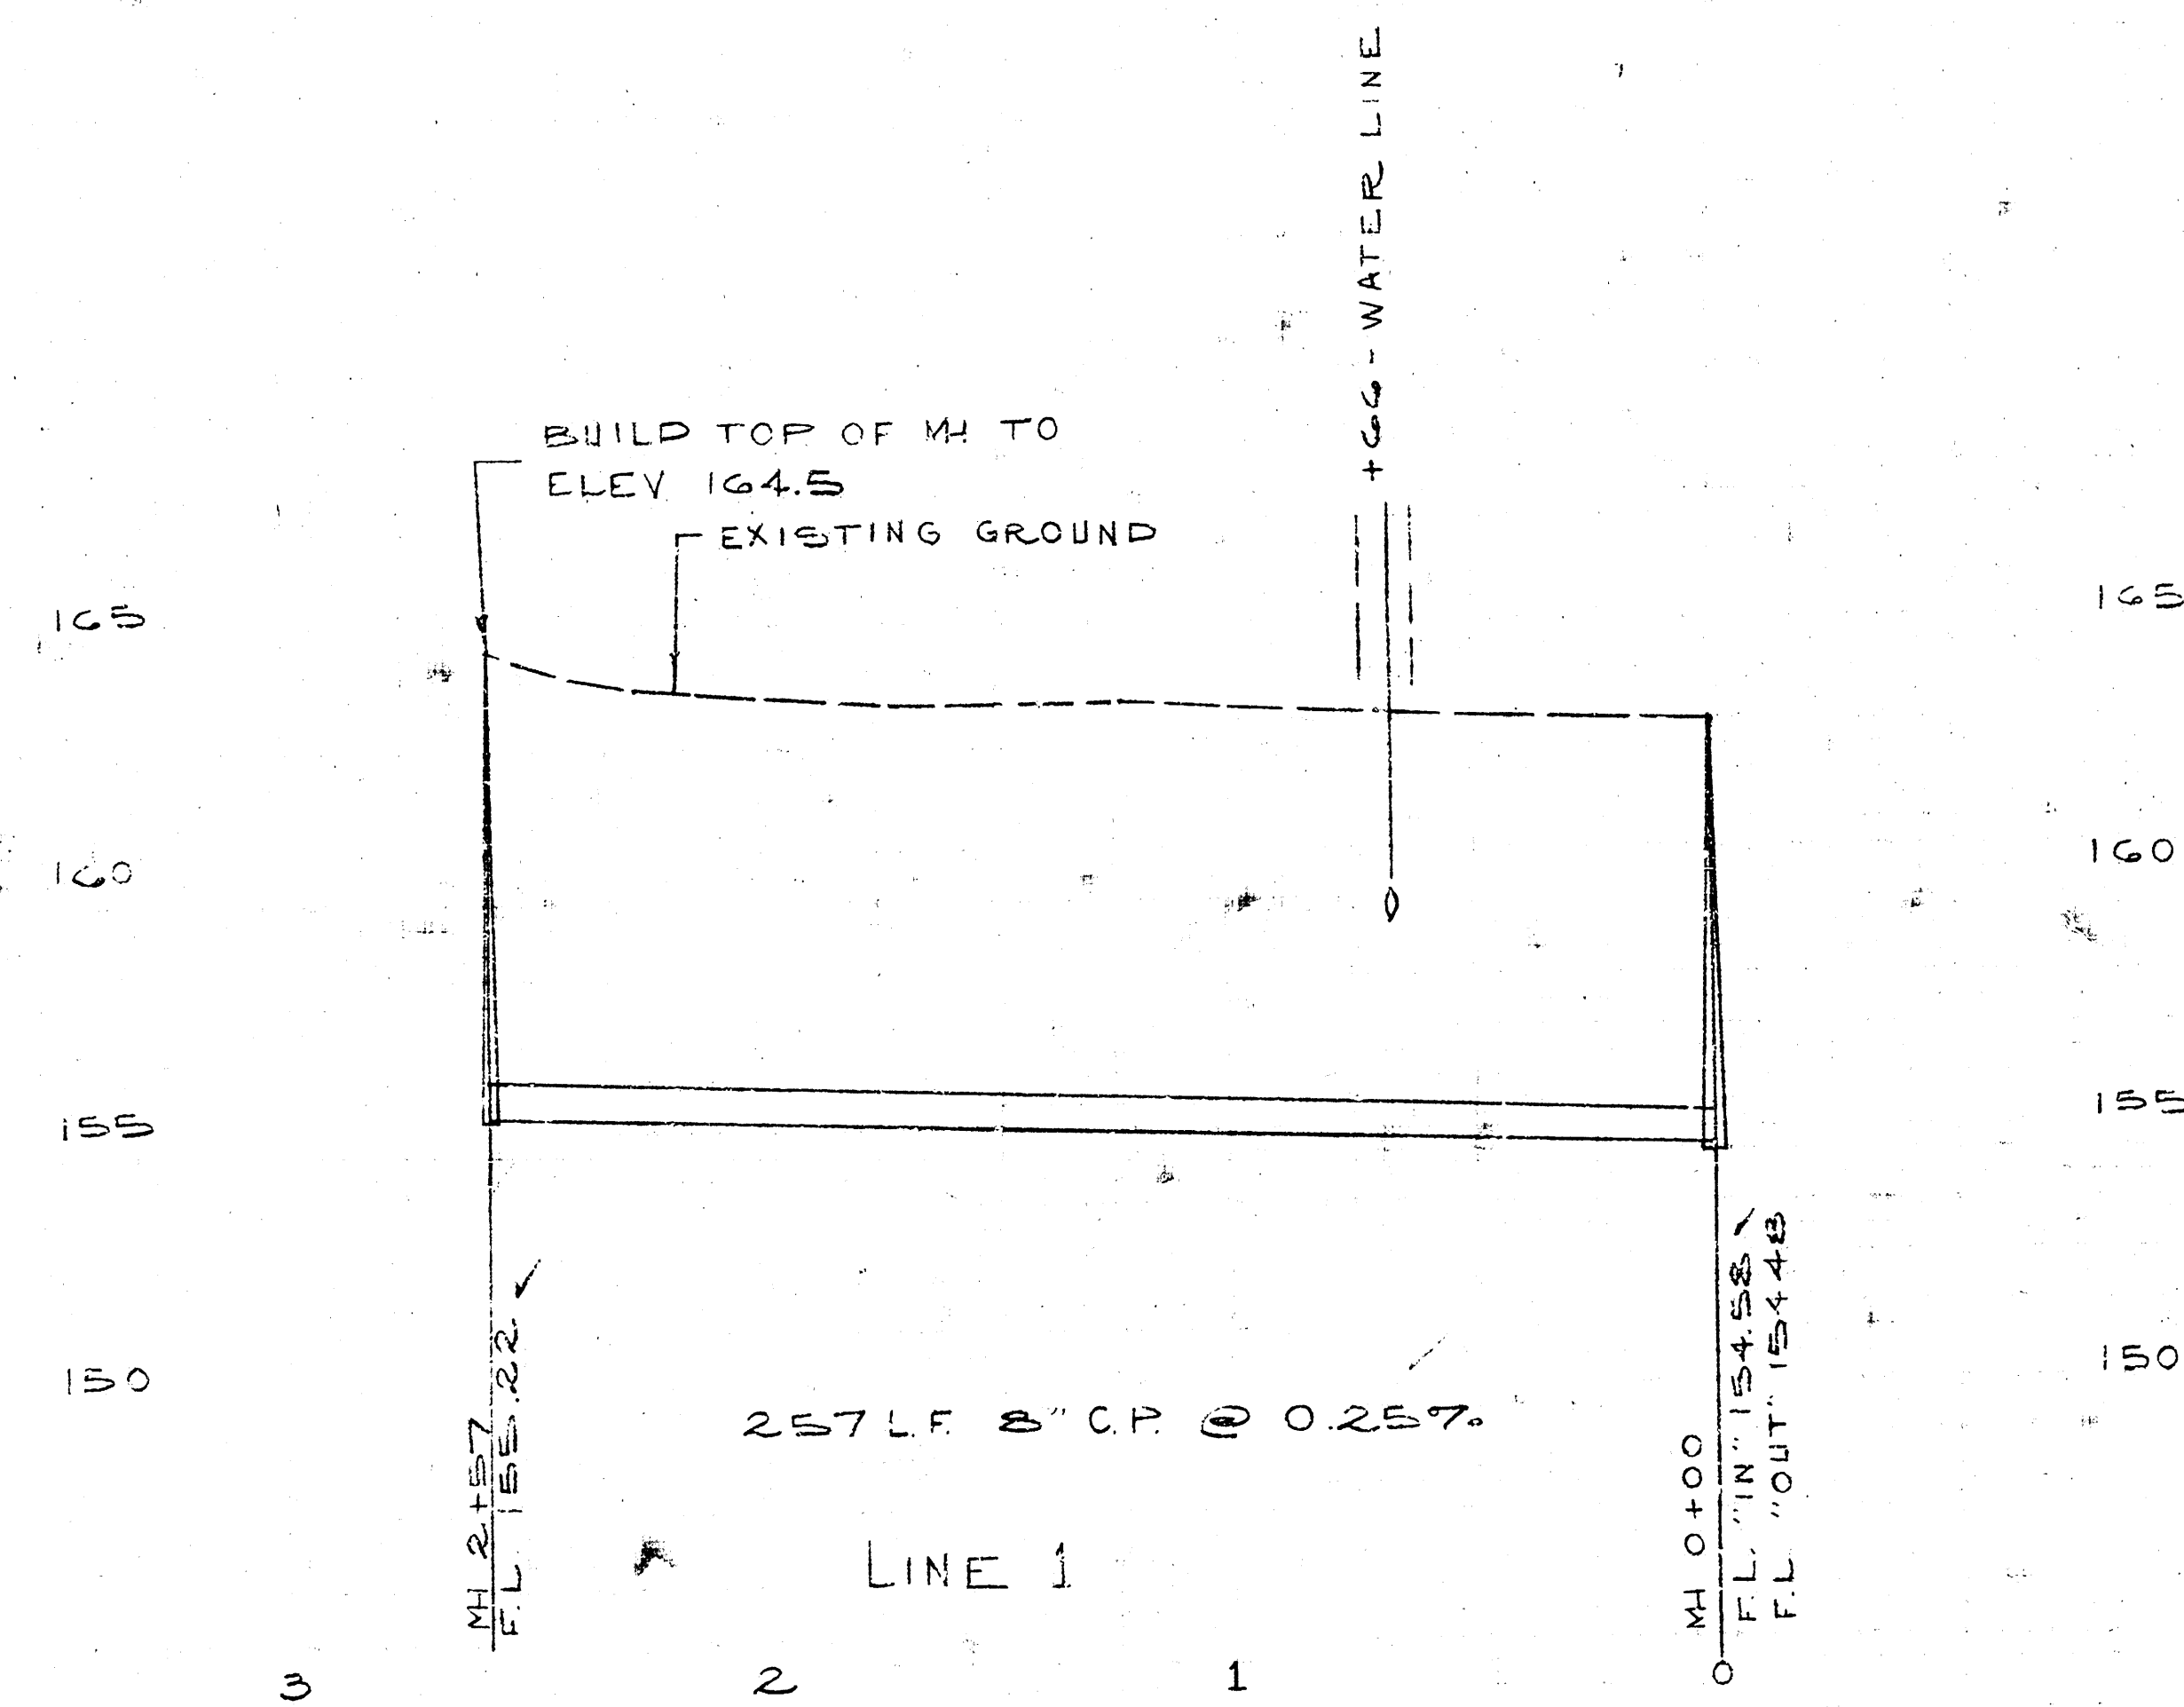

CITY OF WESTLAND
APPROVED: *[Signature]*
Date: *1/9/73*
Engineering Div.