



W. Young & Co. Inc.
D. Crumley

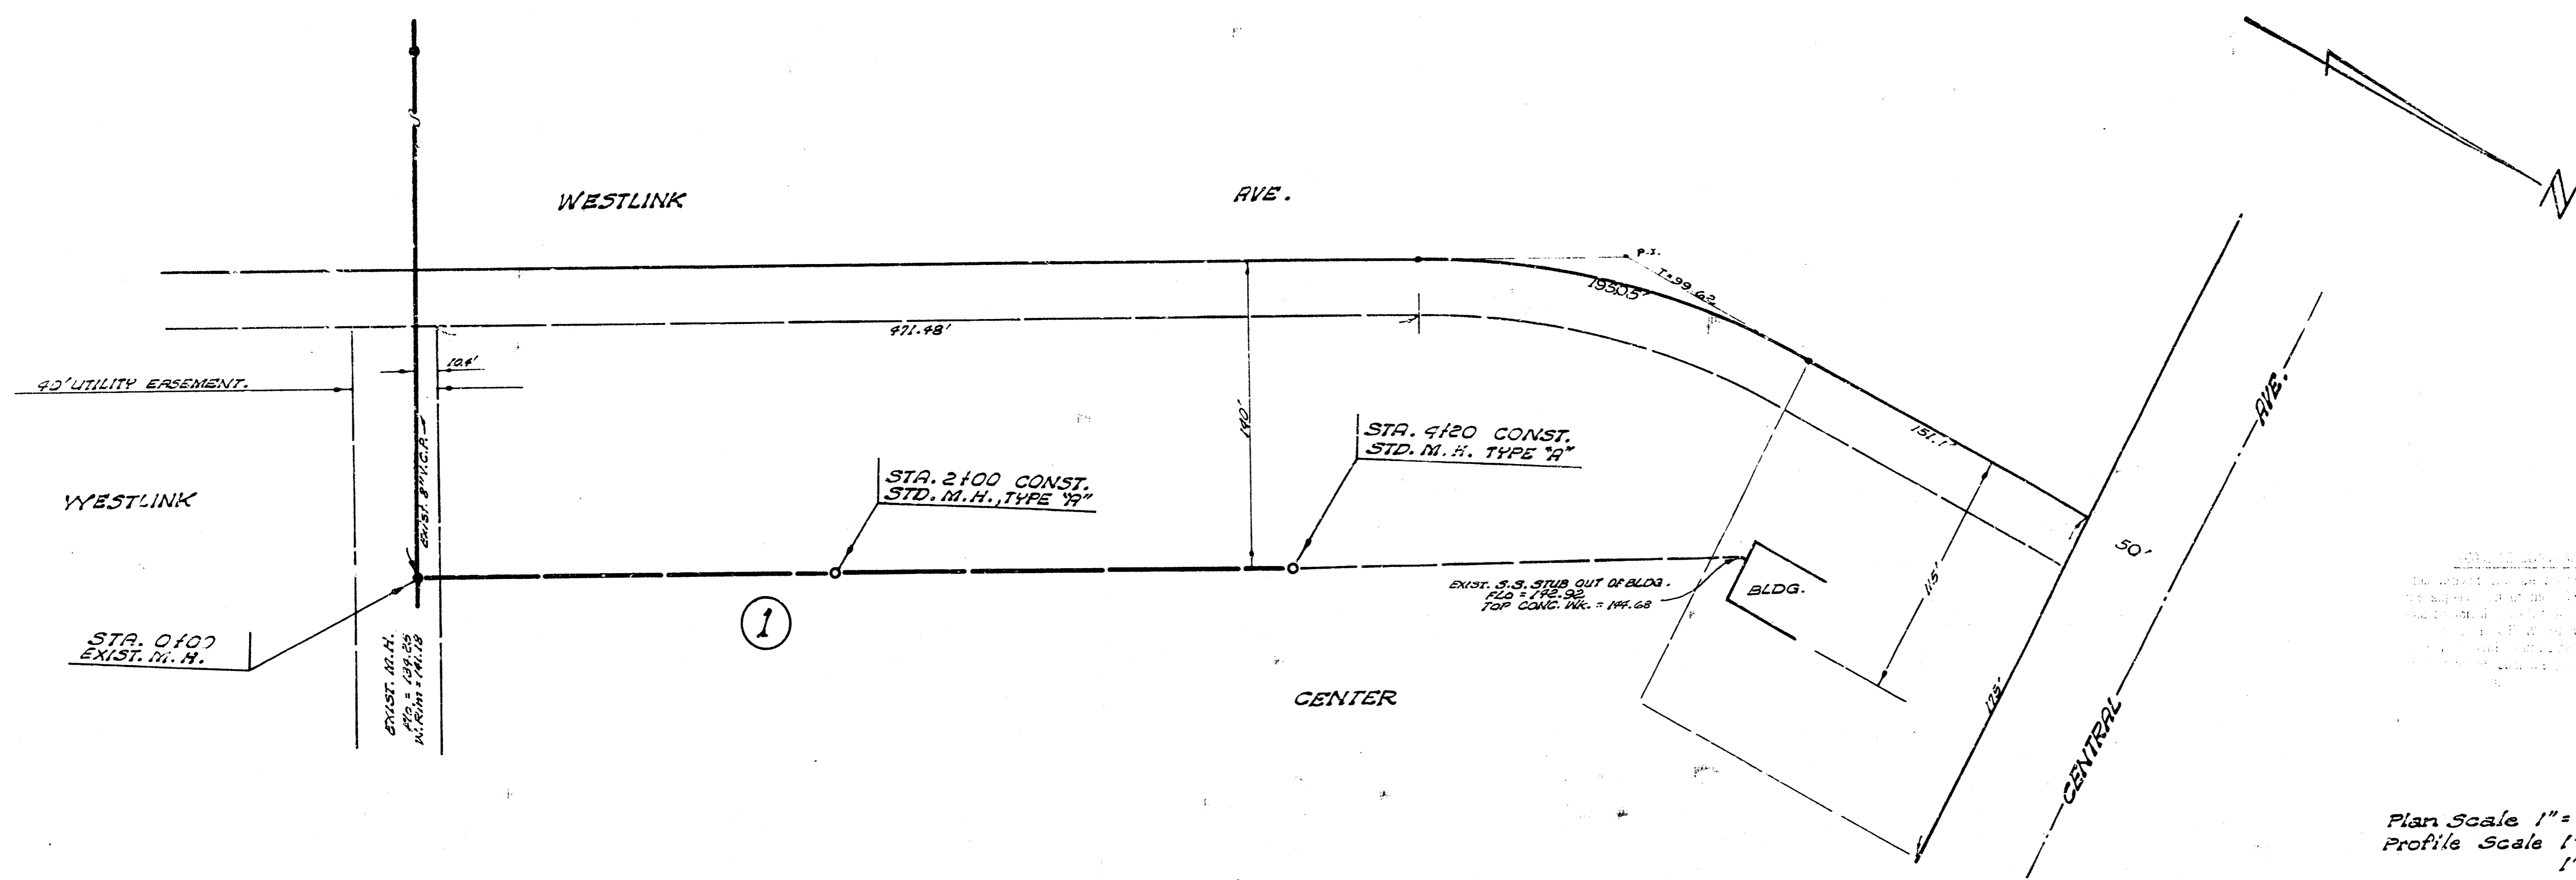

Plan Scale 1"=40'
Profile Scale 1"=40' Hor.
1"=4' Vert.

B. M. 145.70 "D" on top E. end N. Hubquard R.C.B.C. 100' E. of Westlink on Central

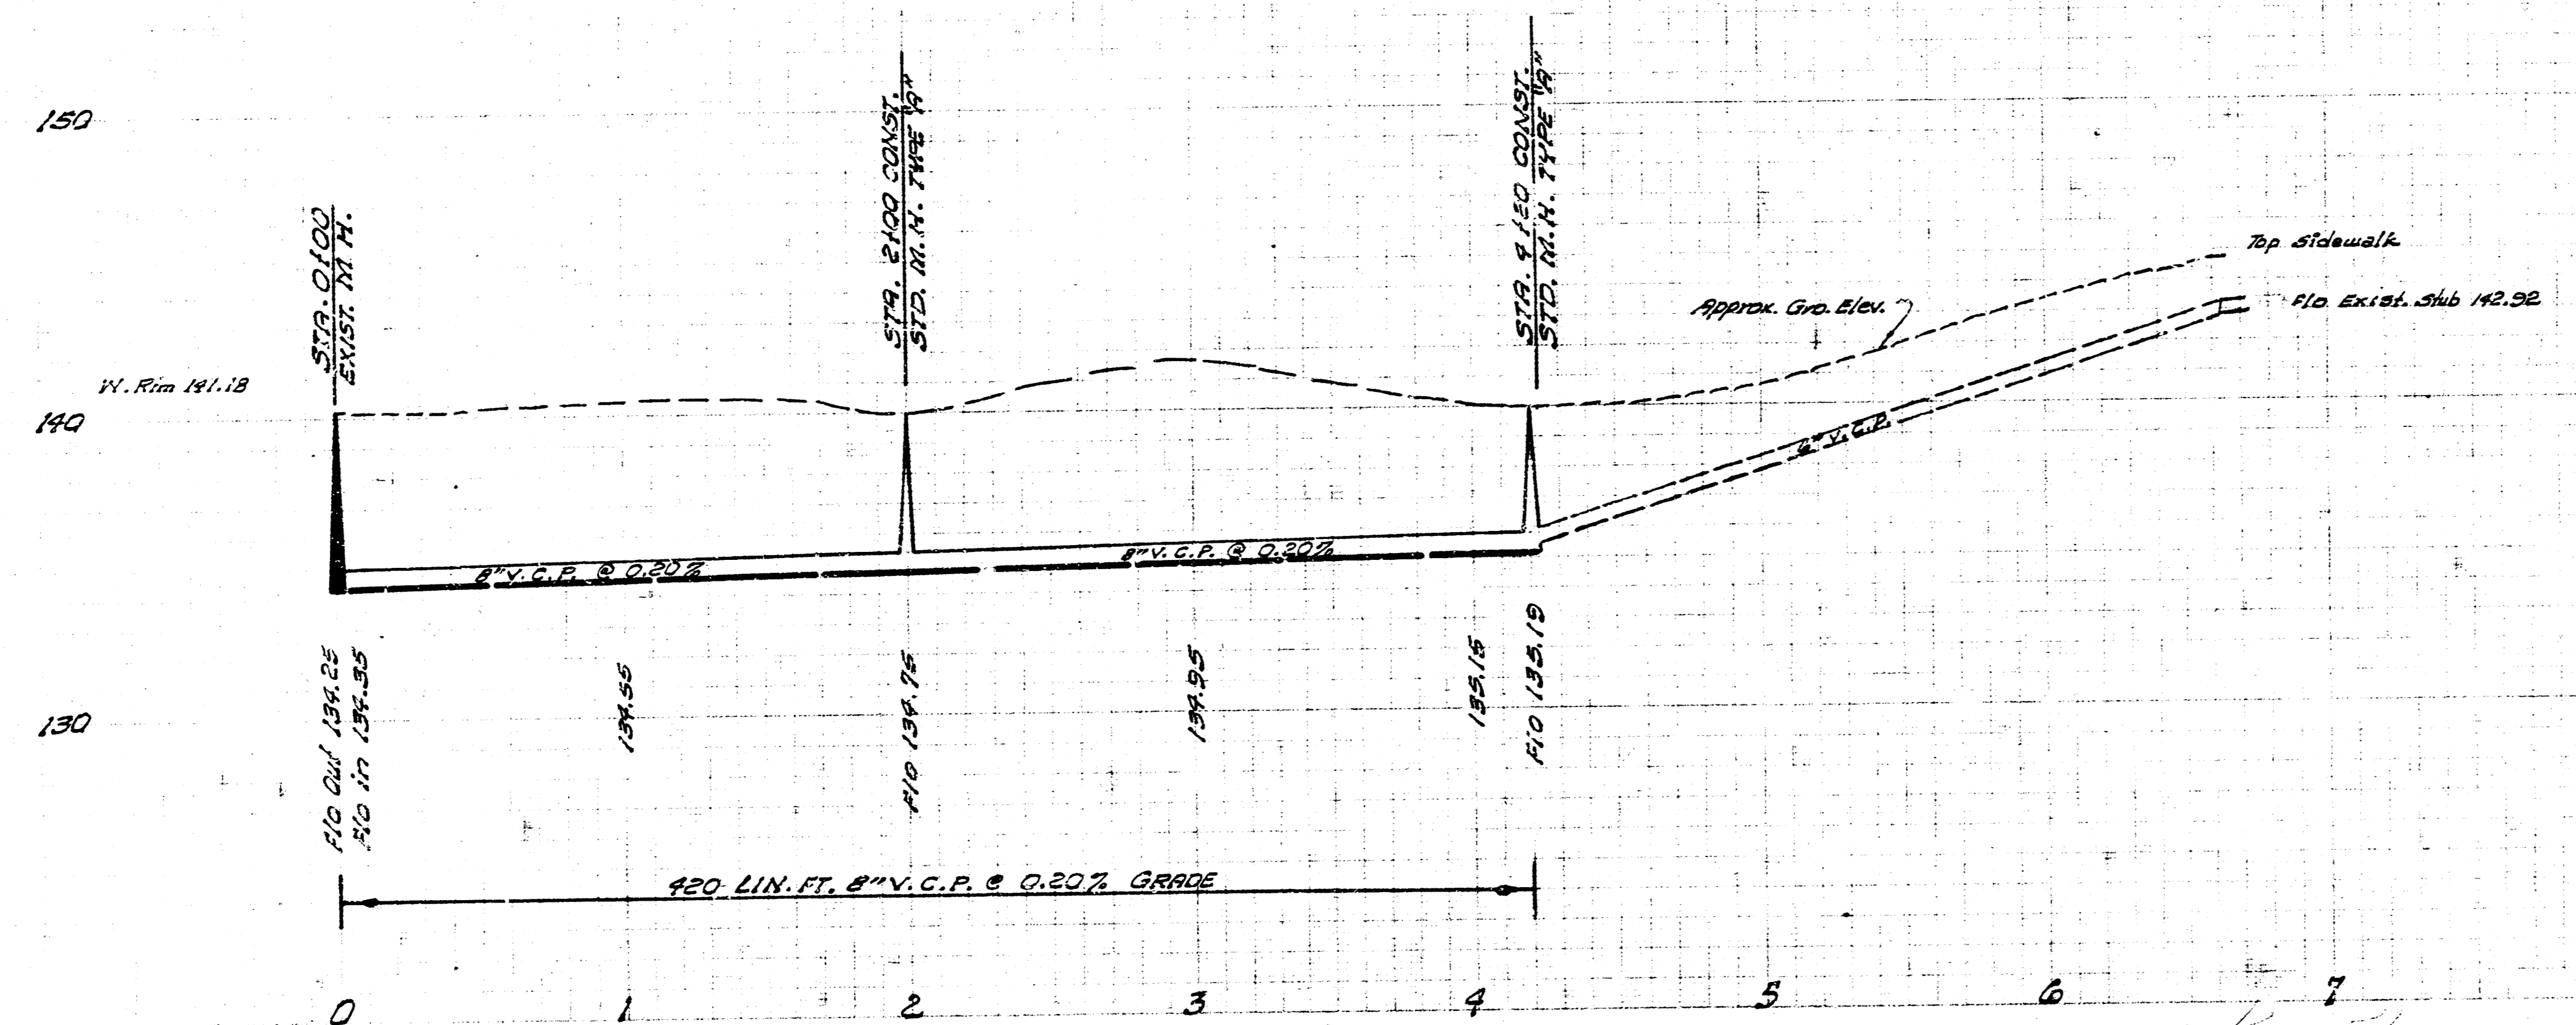

Revised 8-8-66
WESTLINK CENTER SAN SEVIER
E. OF WESTLINK AVE., S. OF CENTRAL
CITY OF WICHITA, KANSAS
B.E. SMITH, CITY ENGINEER
PRIVATE PROJECT
DATE: JUNE 1966