




PRIVATE SEWER  
IN  
WESTLINK VILLAGE PLAZA  
Project No. AAKB503003

K. O. TAYLOR, P.E.  
JAN. 8, 1973

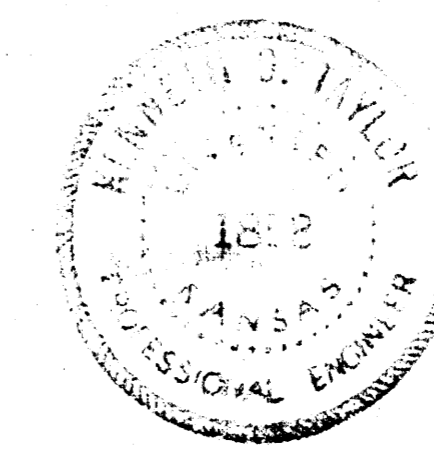

B.M. ELEV. 151.68: SIDEWALK @ EAST R. HARVEST LANE & SOUTH R. 13TH STREET.

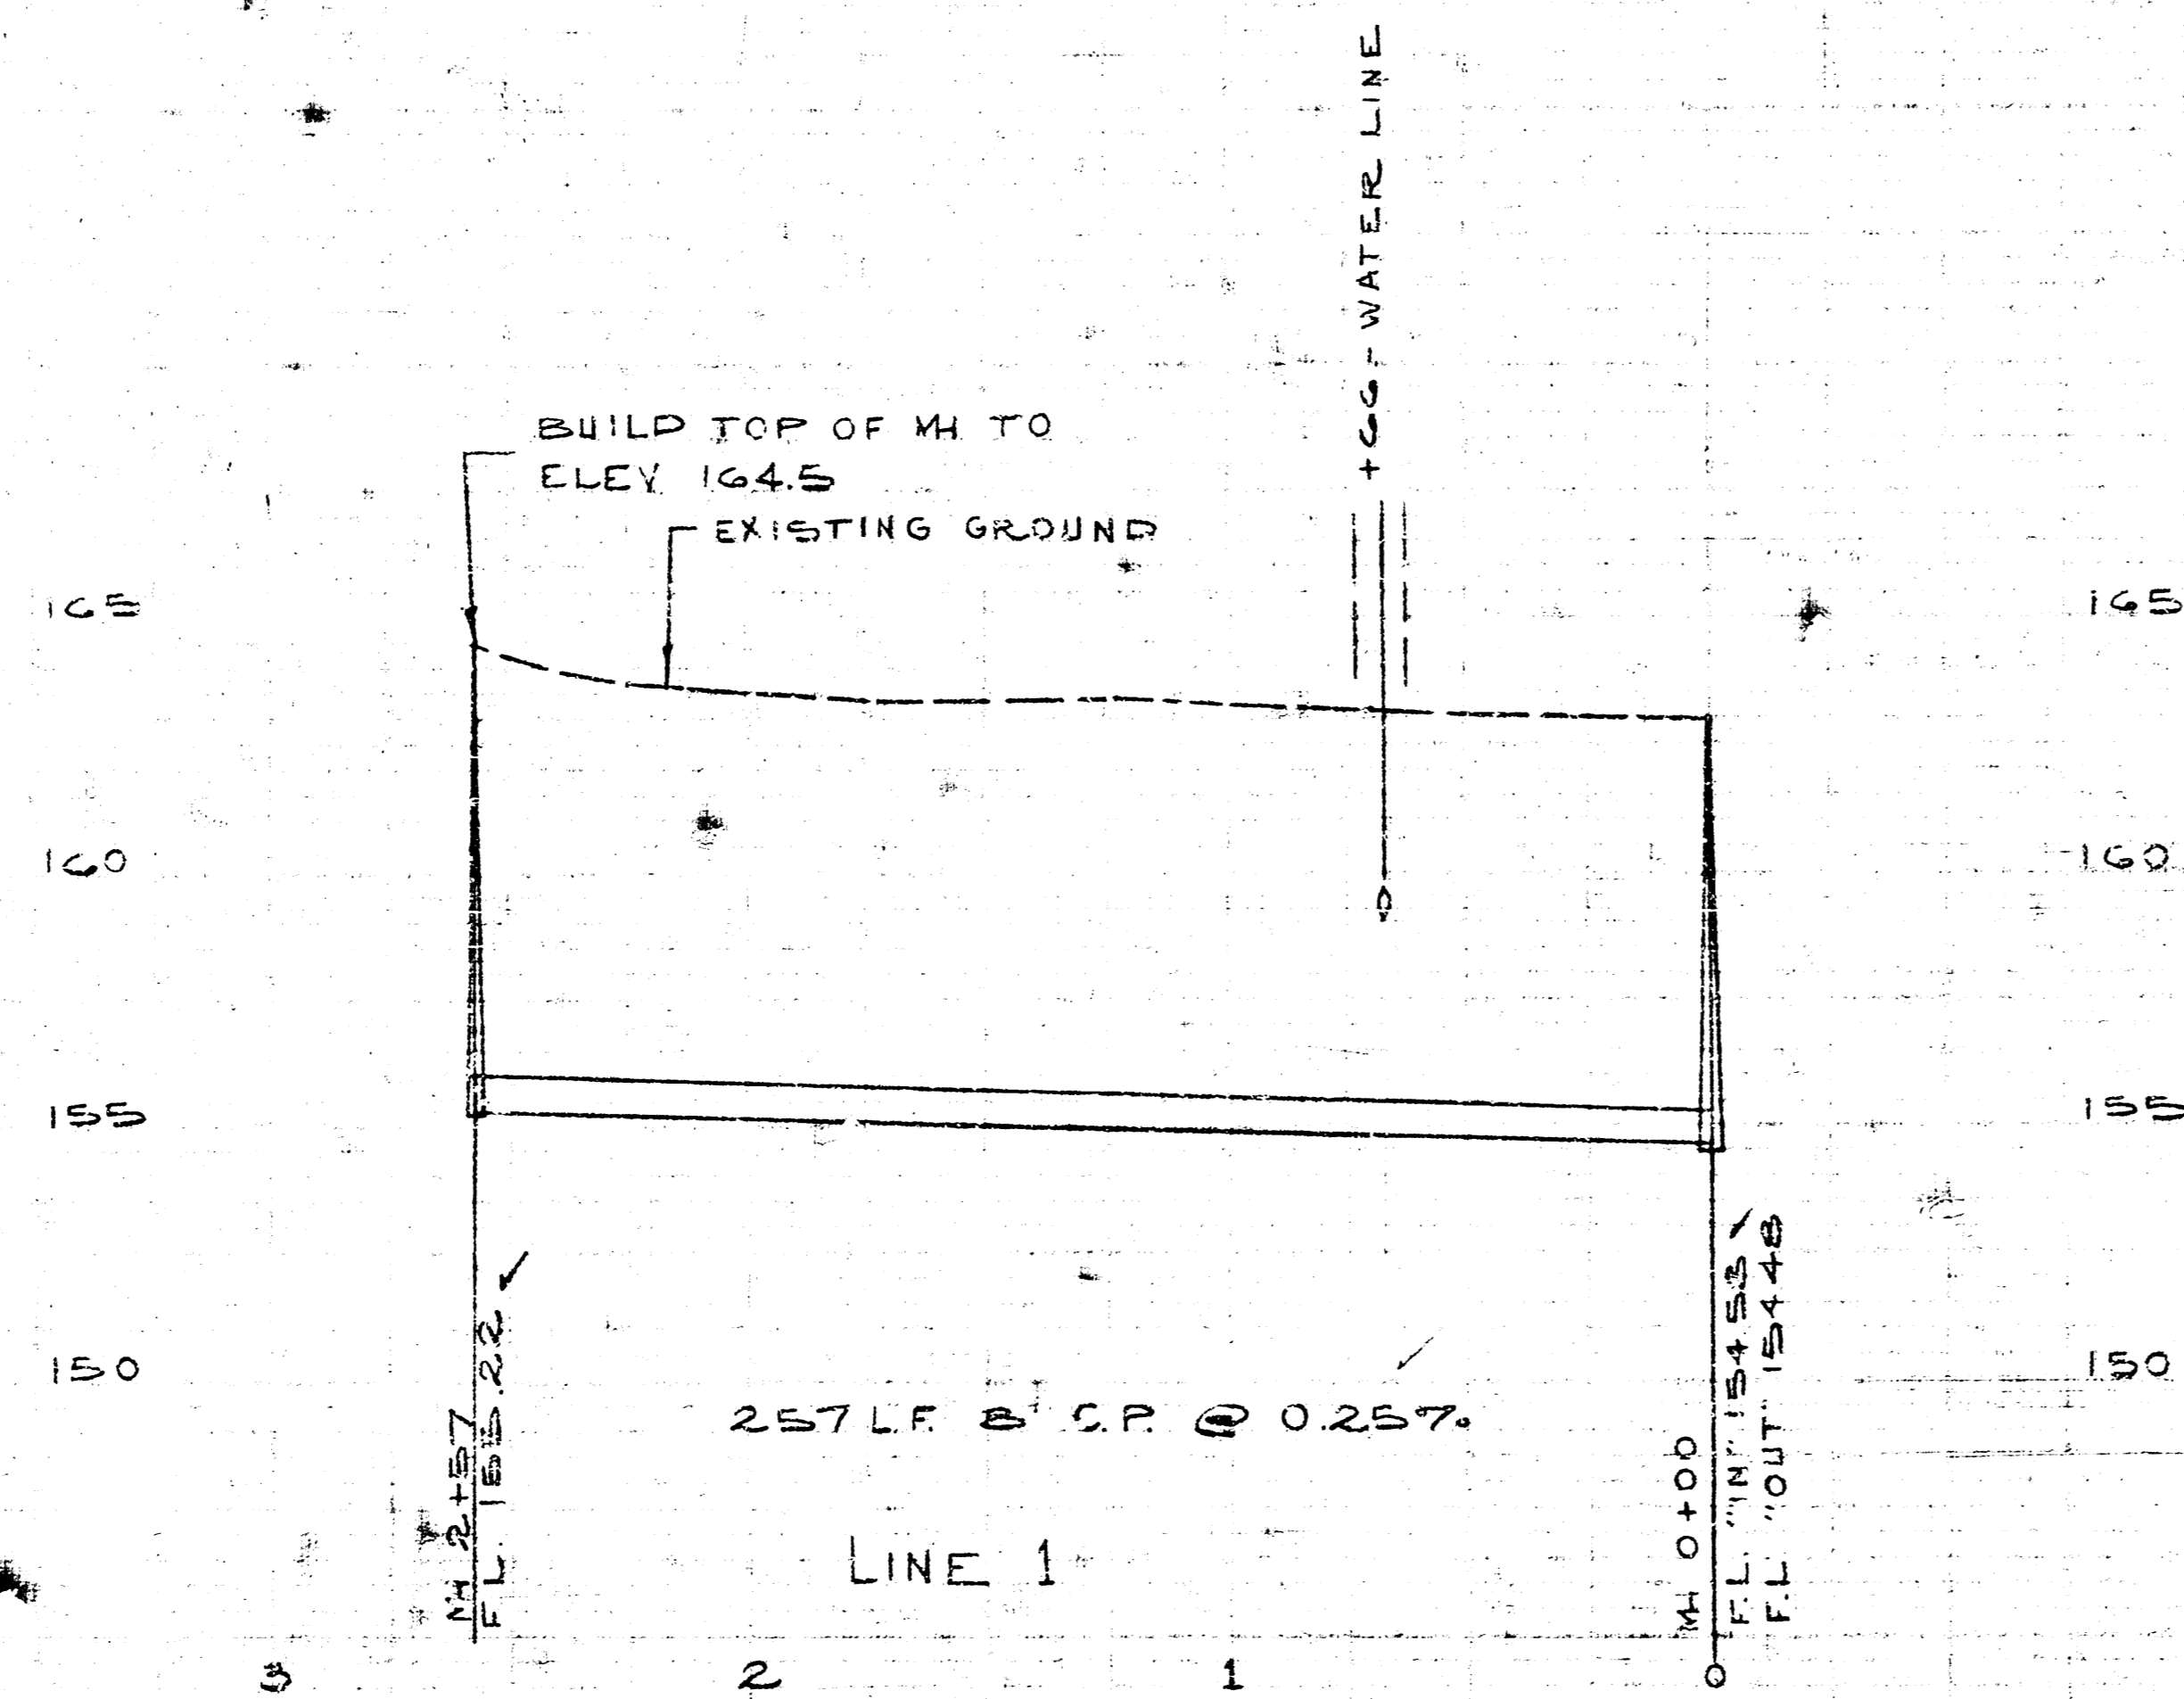

APPROVED: [Signature]  
Date: 1/9/73  
Engineering Div.

