
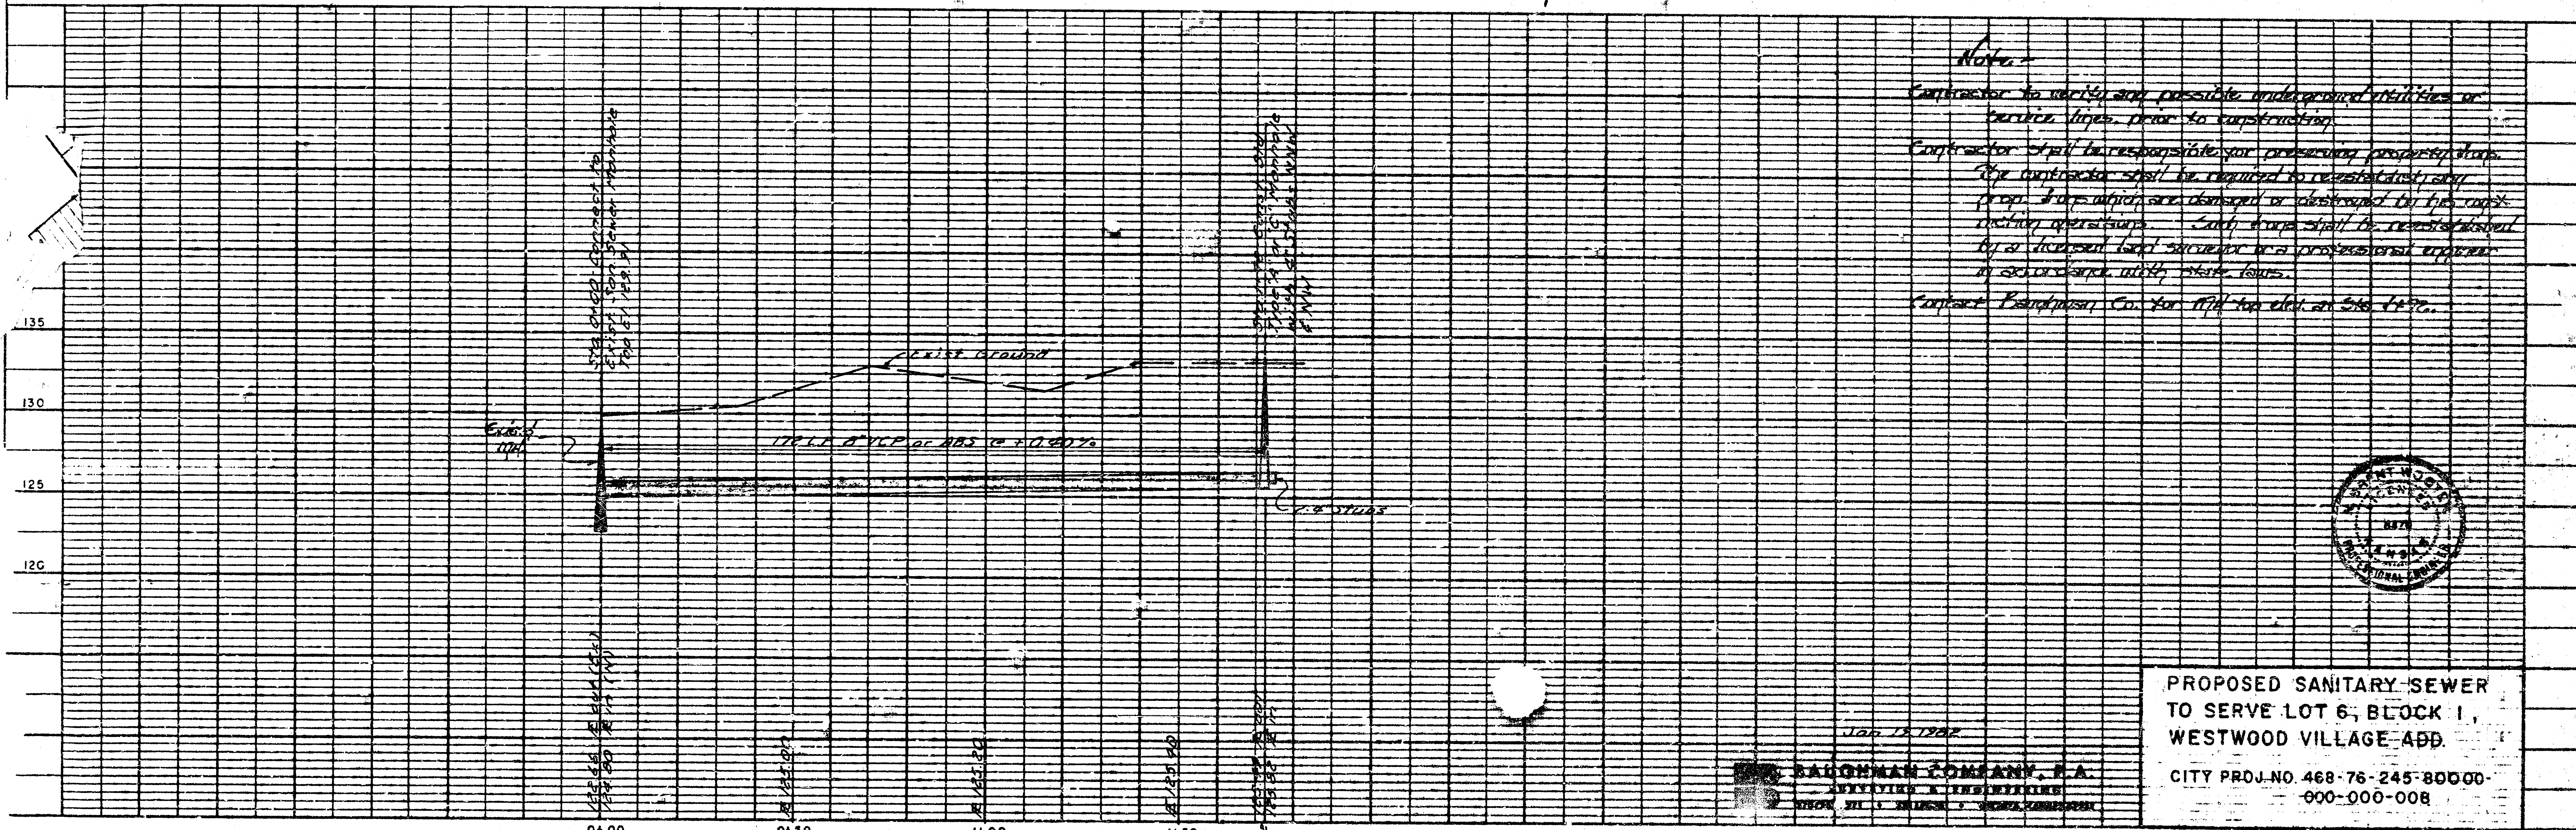


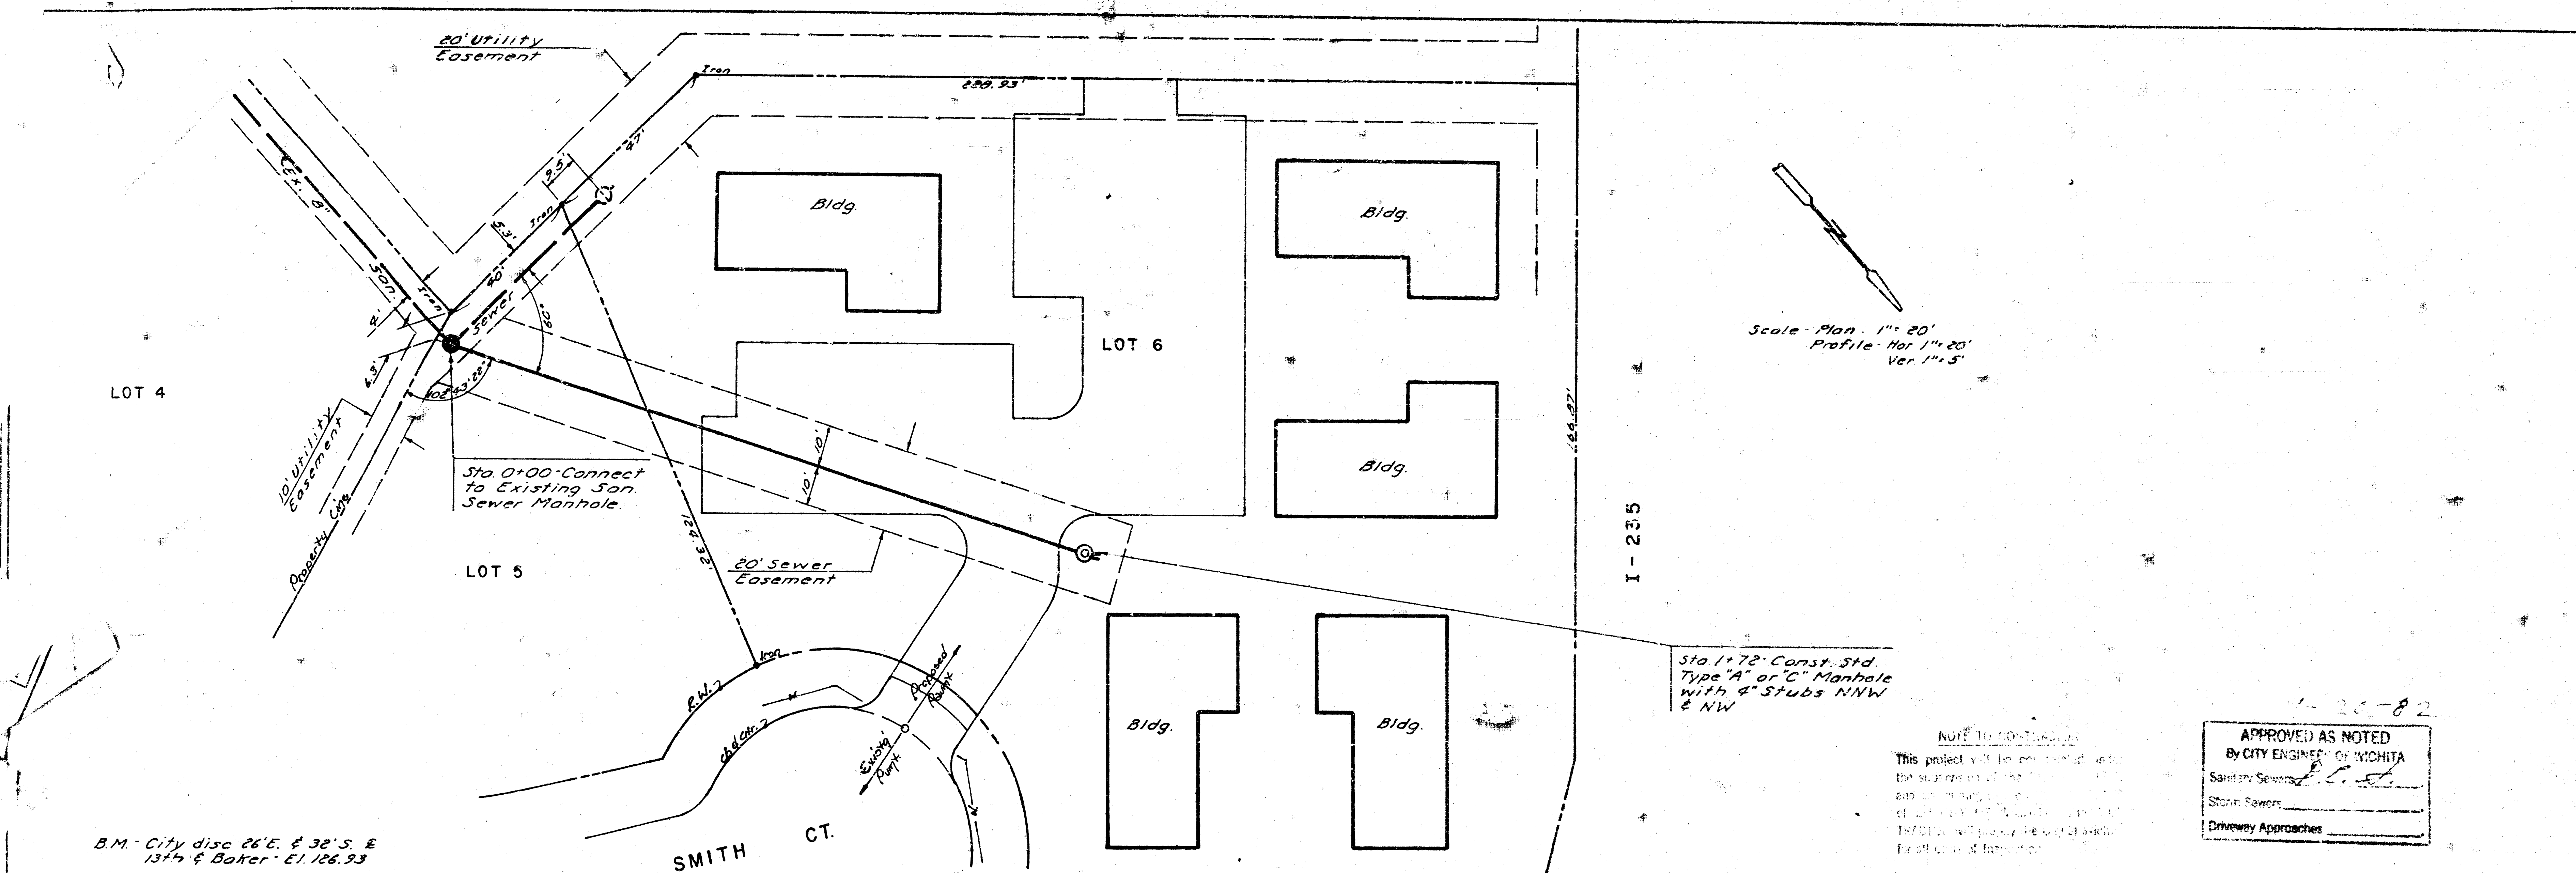

Notes:

Contractor to verify any possible underground utilities or buried pipes prior to construction.

Contractor shall be responsible for preserving property lines. The contractor shall be required to reestablish any prop. lines which are disturbed or destroyed by his work during construction. Such lines shall be reestablished by a licensed land surveyor or a professional engineer or geodetic engineer, state laws.

Contract: Bannerman Co. for 17th Ave. at Sta. 1+72.



PROPOSED SANITARY SEWER
TO SERVE LOT 6, BLOCK 1,
WESTWOOD VILLAGE ADD.

CITY PROJ. NO. 468-76-245-80000-
000-000-008

AVAILABLE COPY...
FILMED FROM THE BEST

11 4 11