
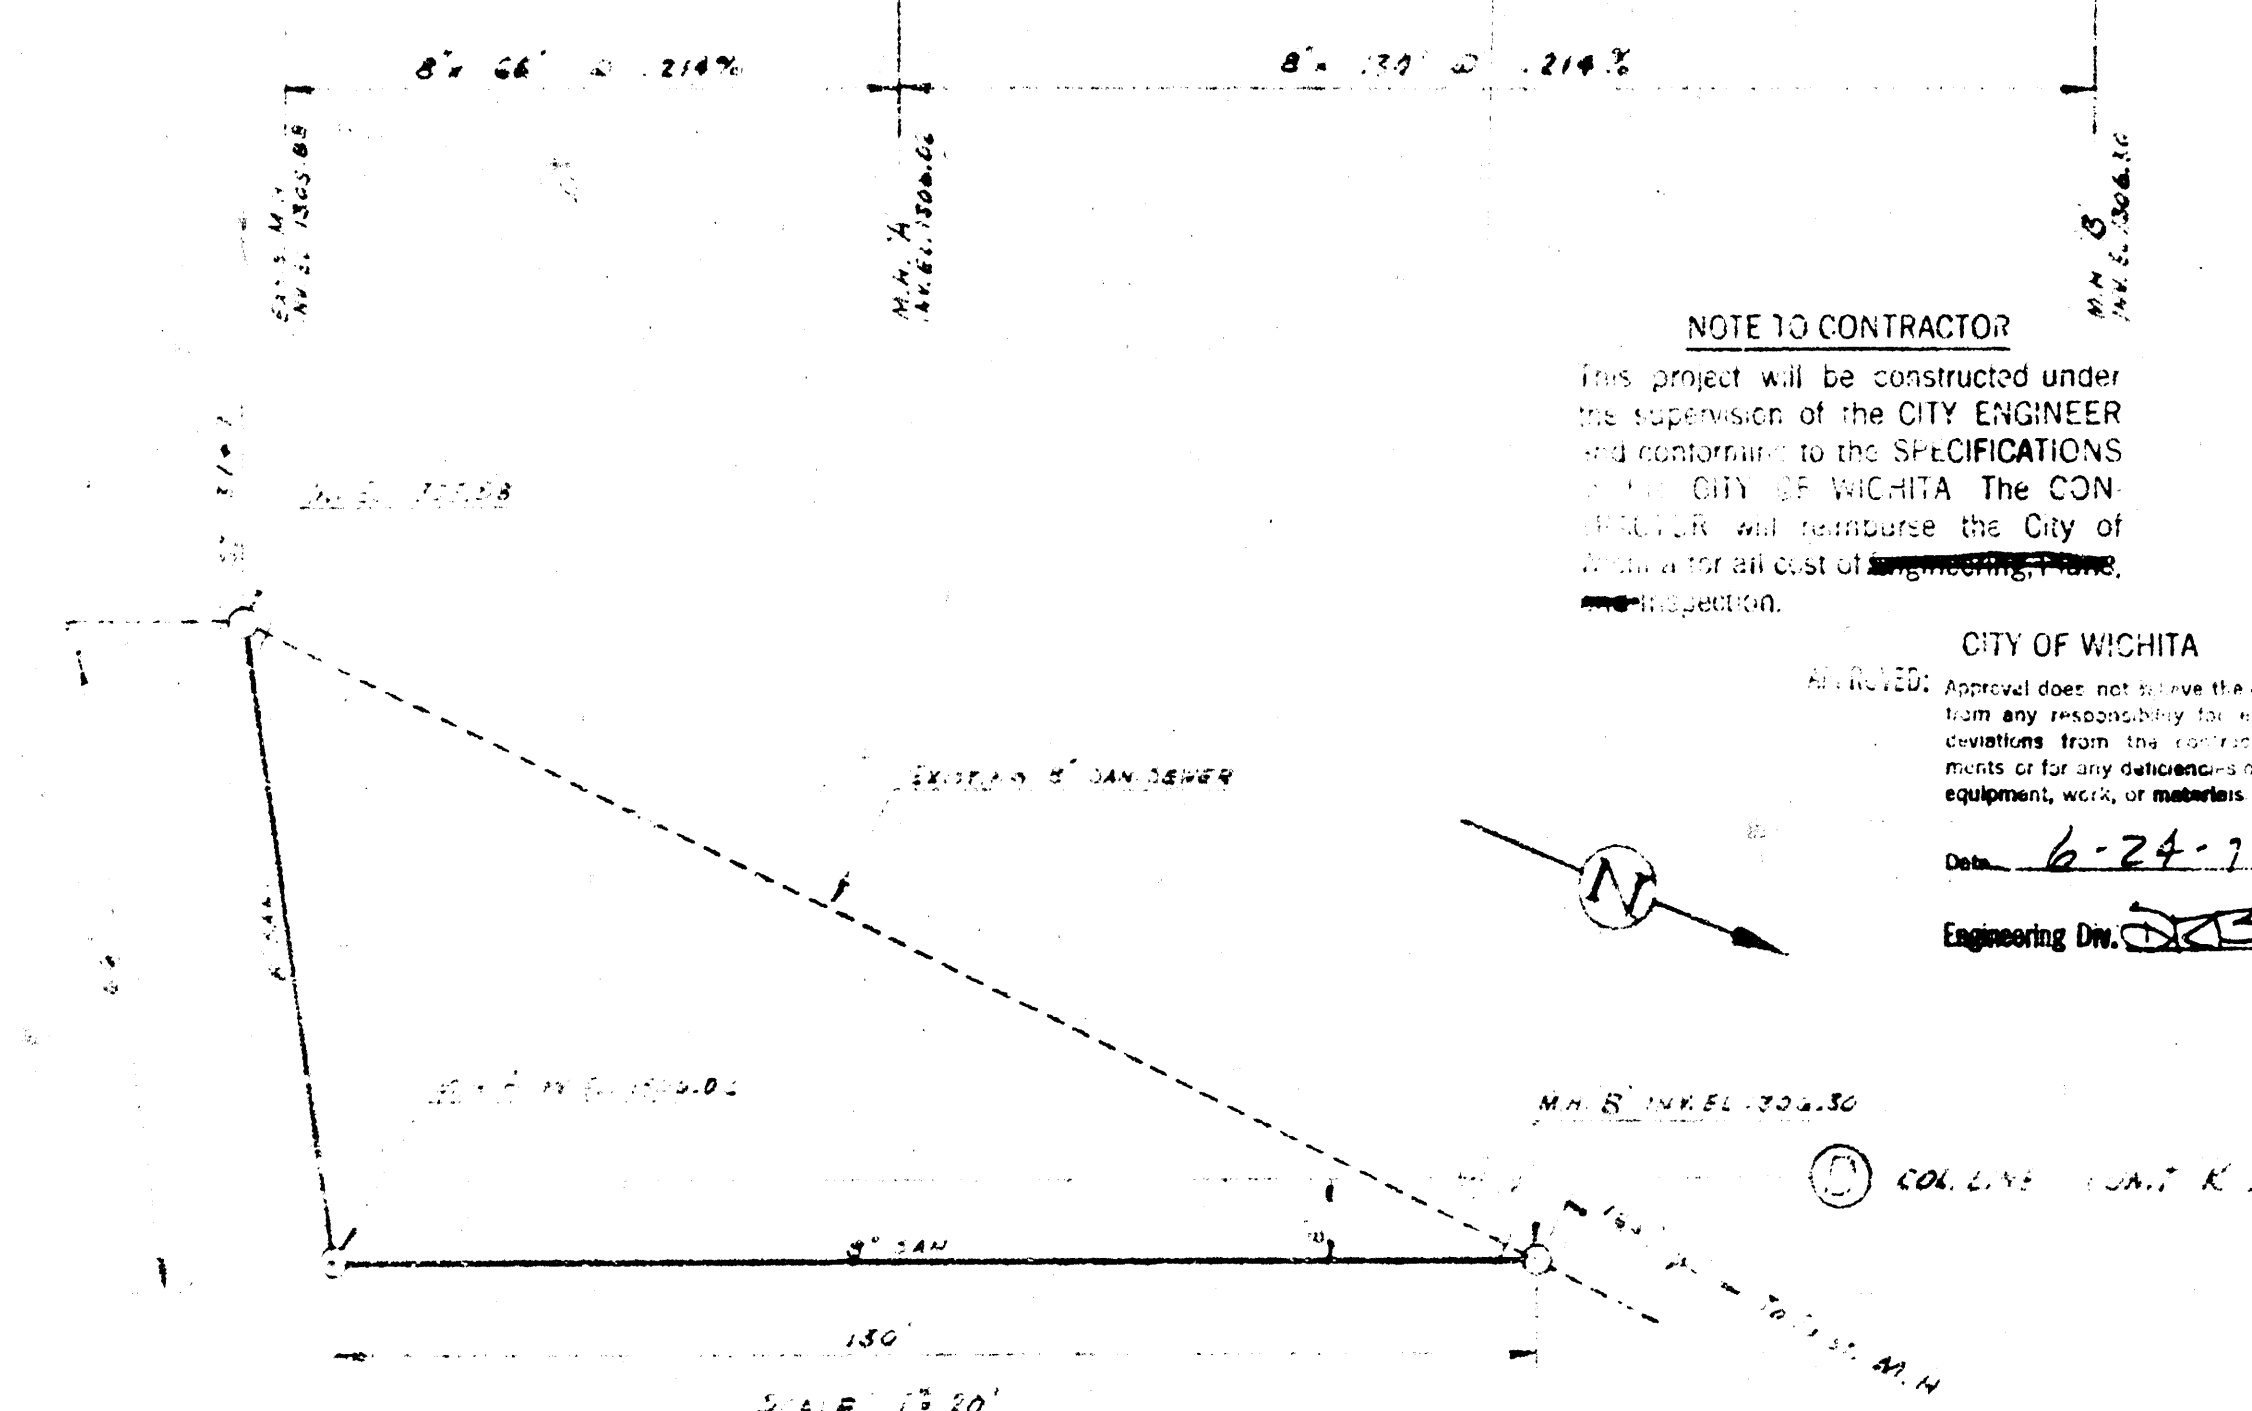


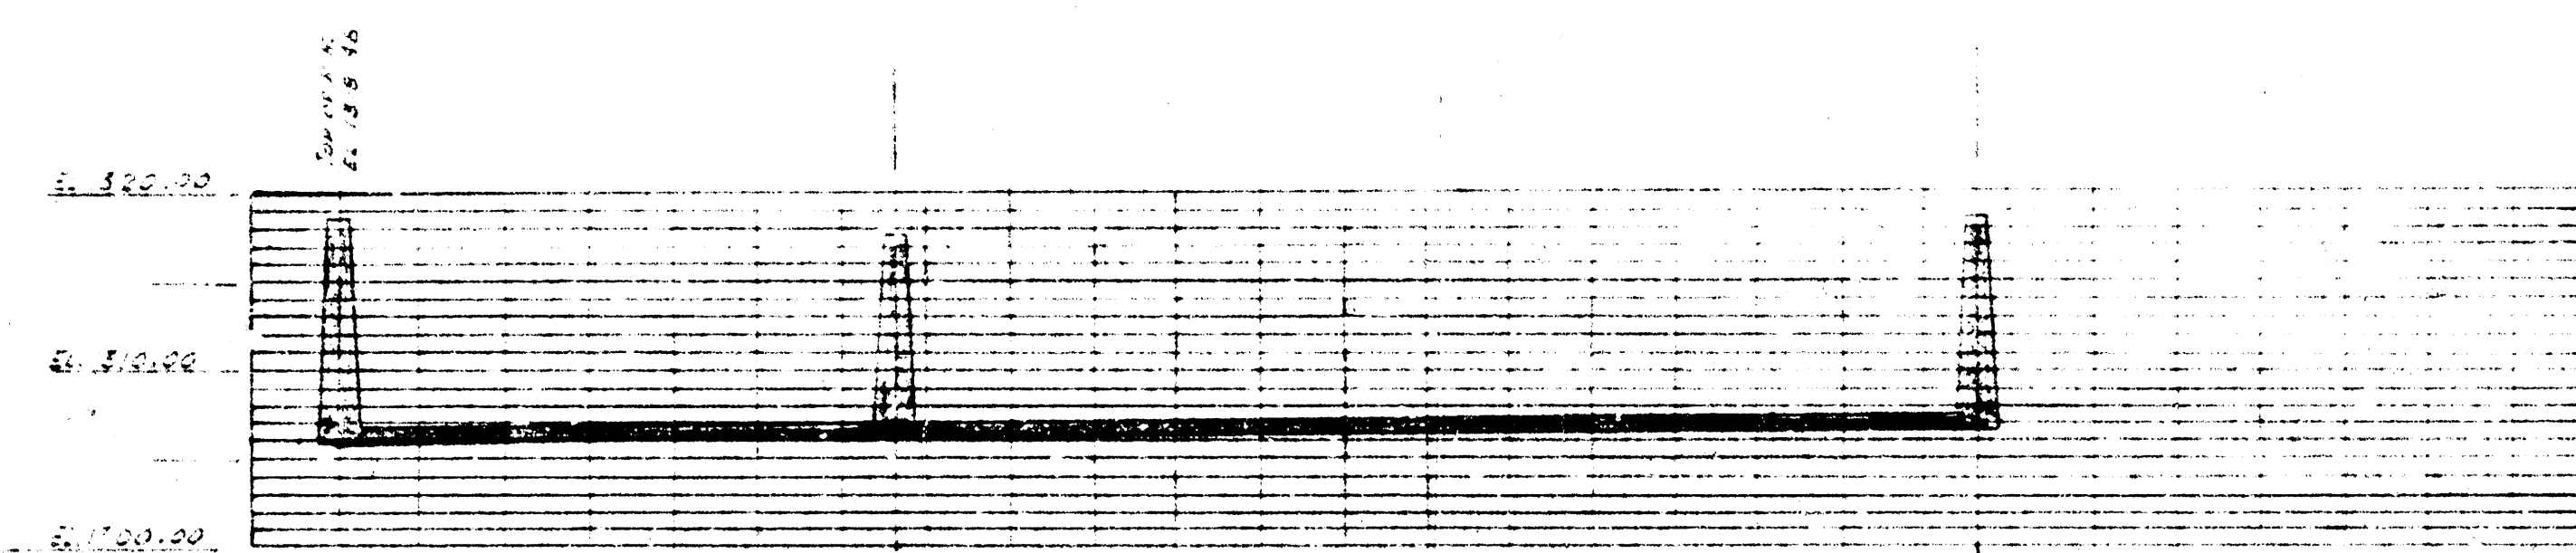


NOTE TO CONTRACTOR

CITY OF WICHITA
 Date: 6-24-71
 Engineering Div. *DRB*




 


