





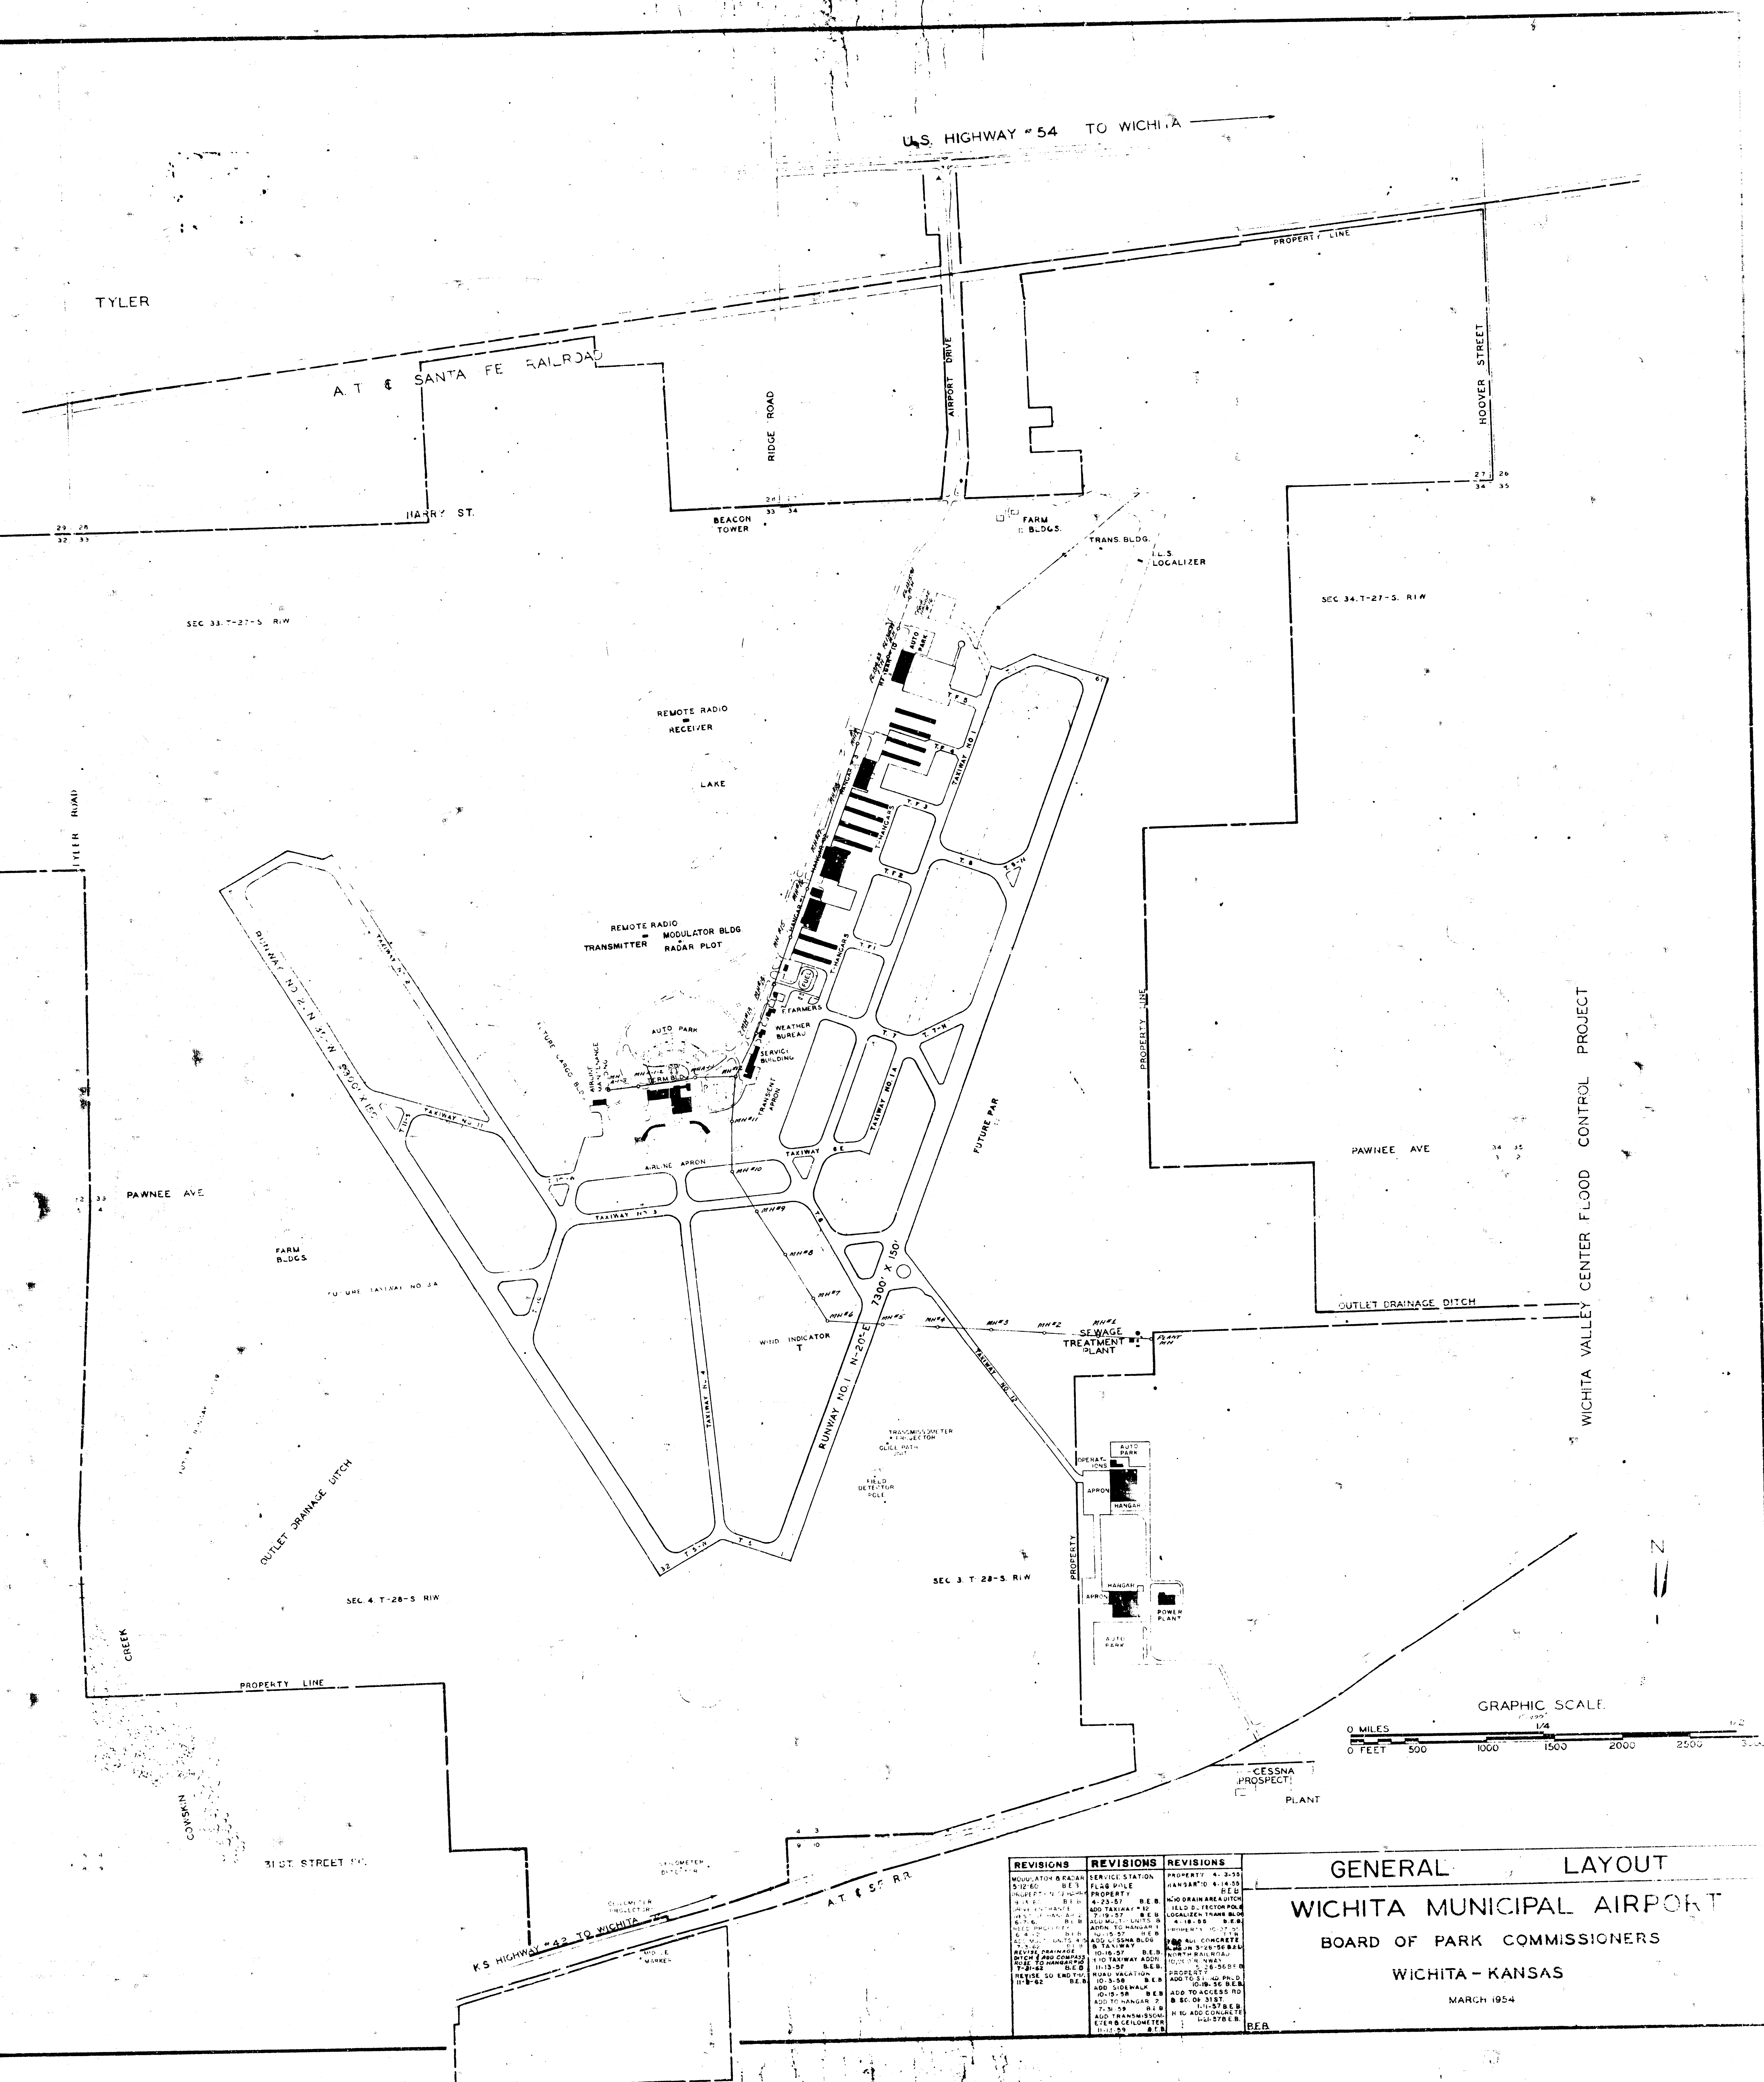


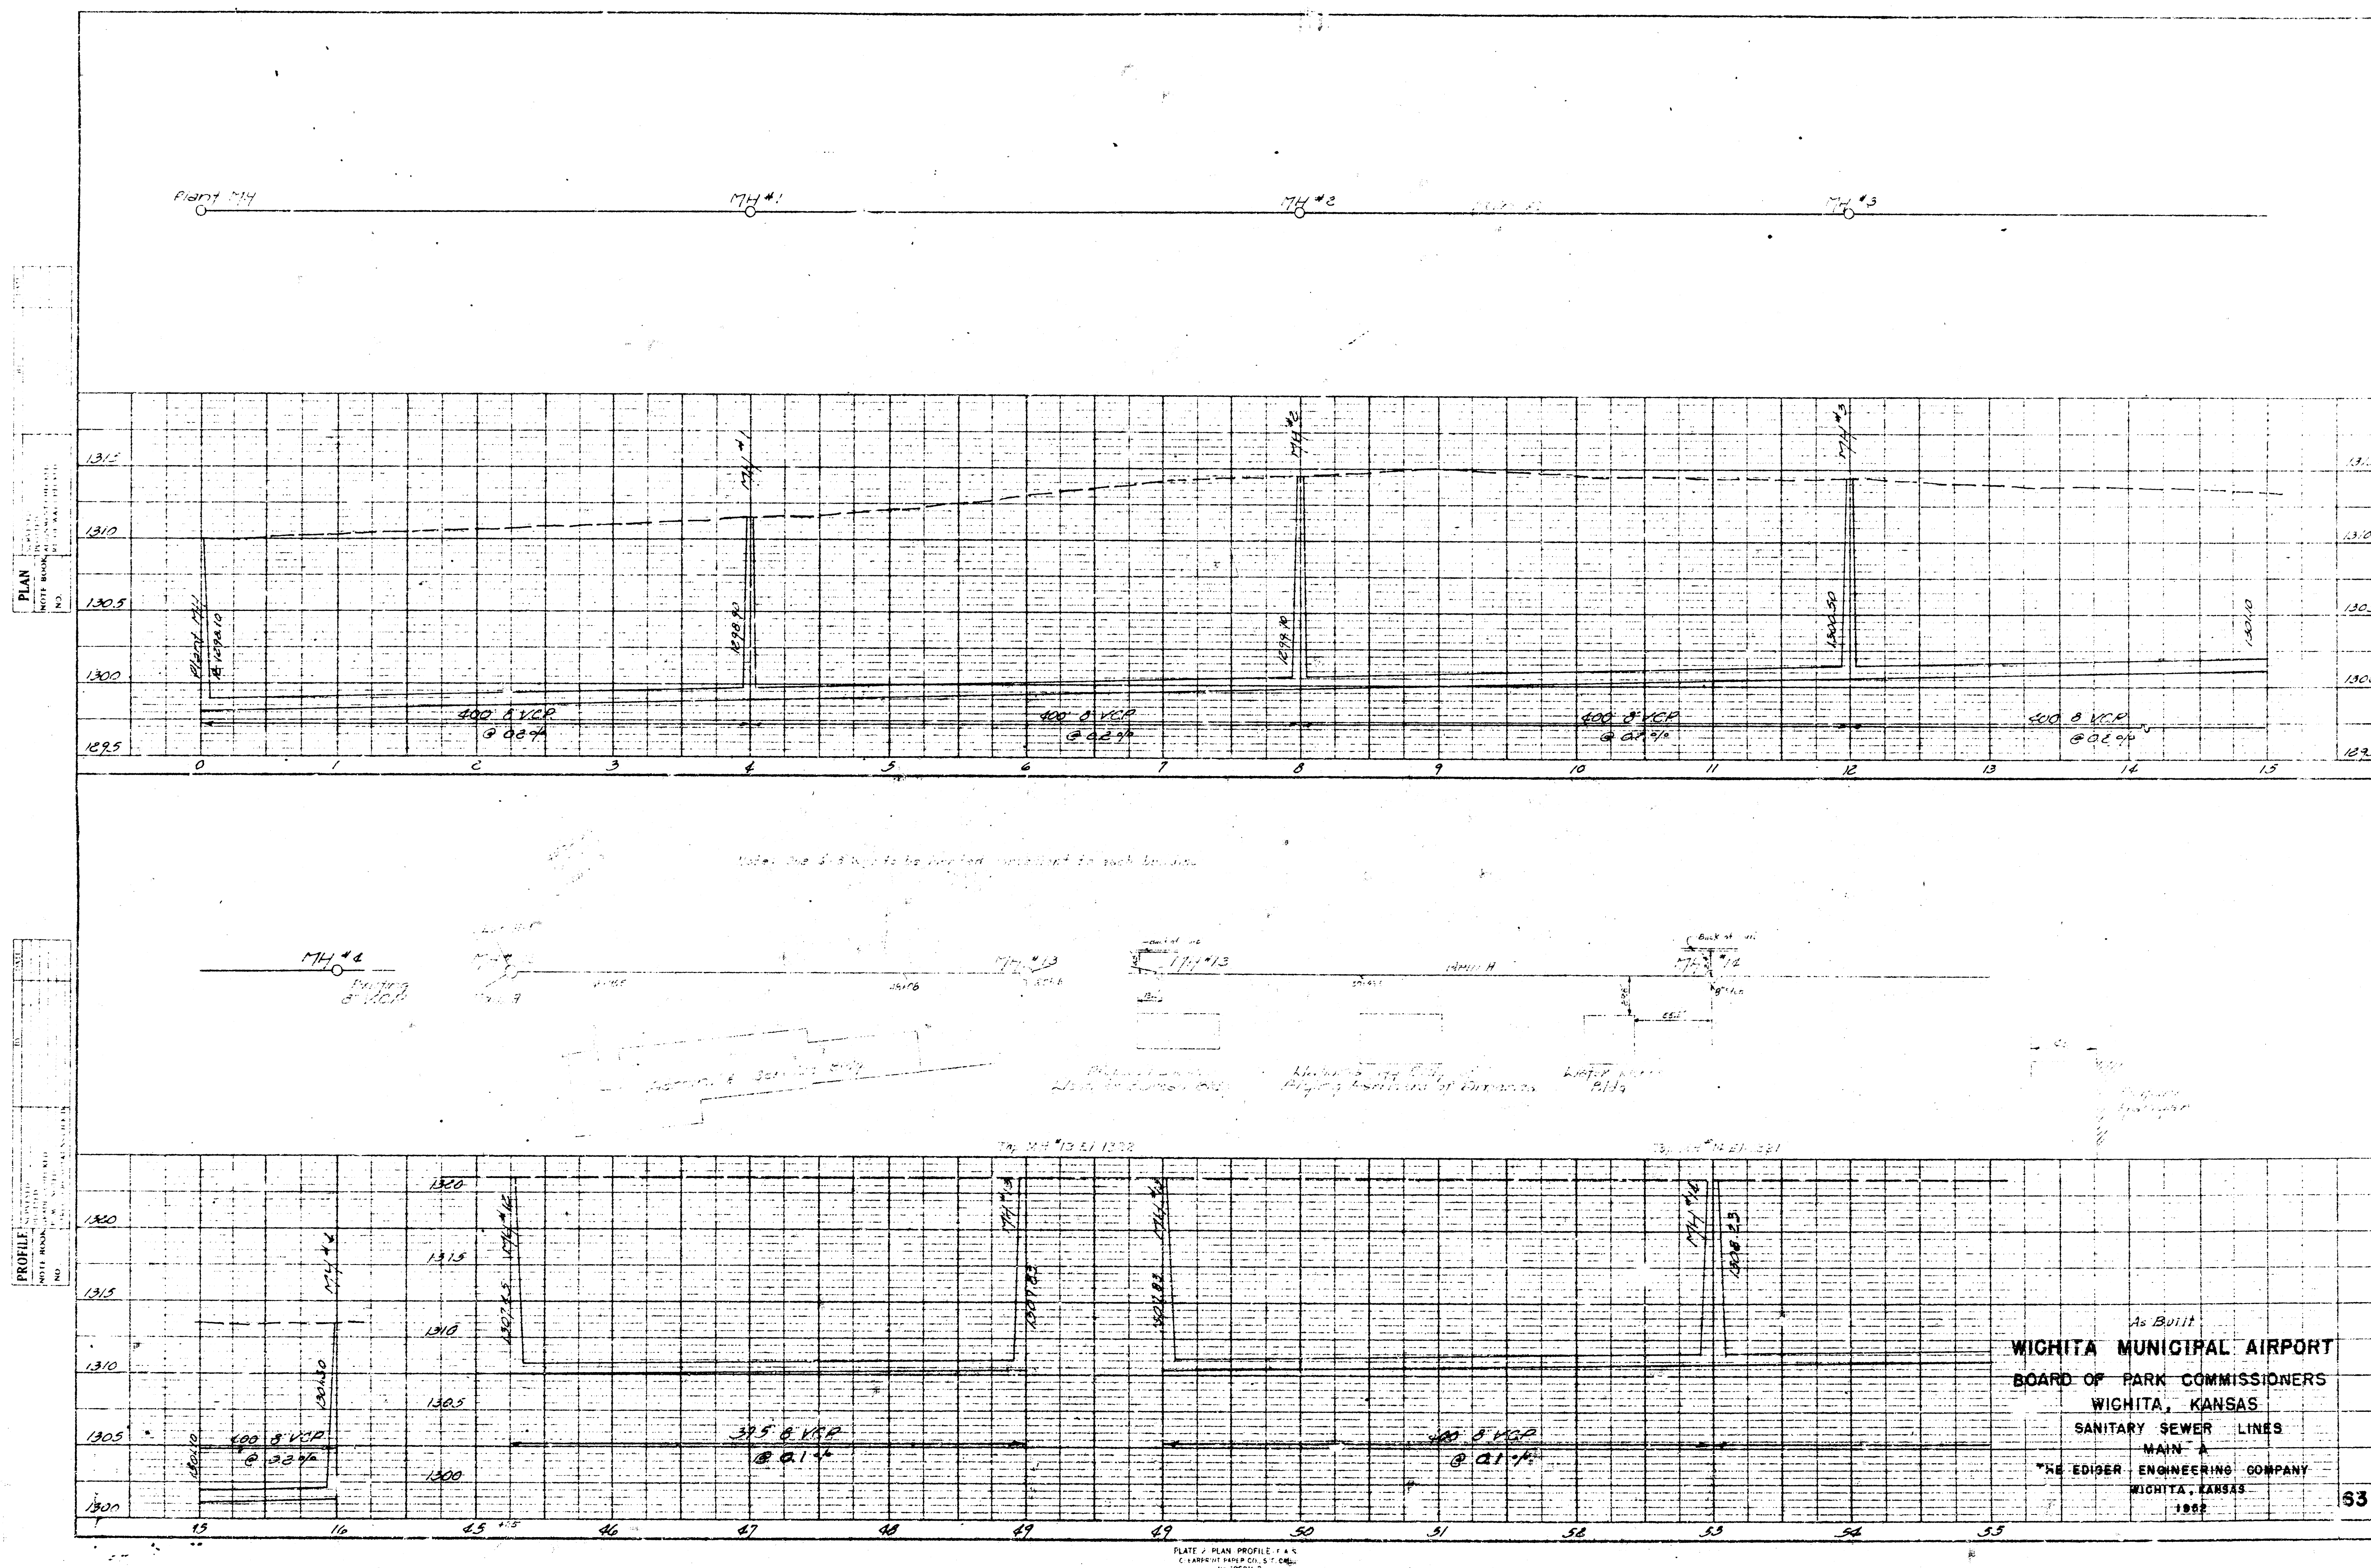


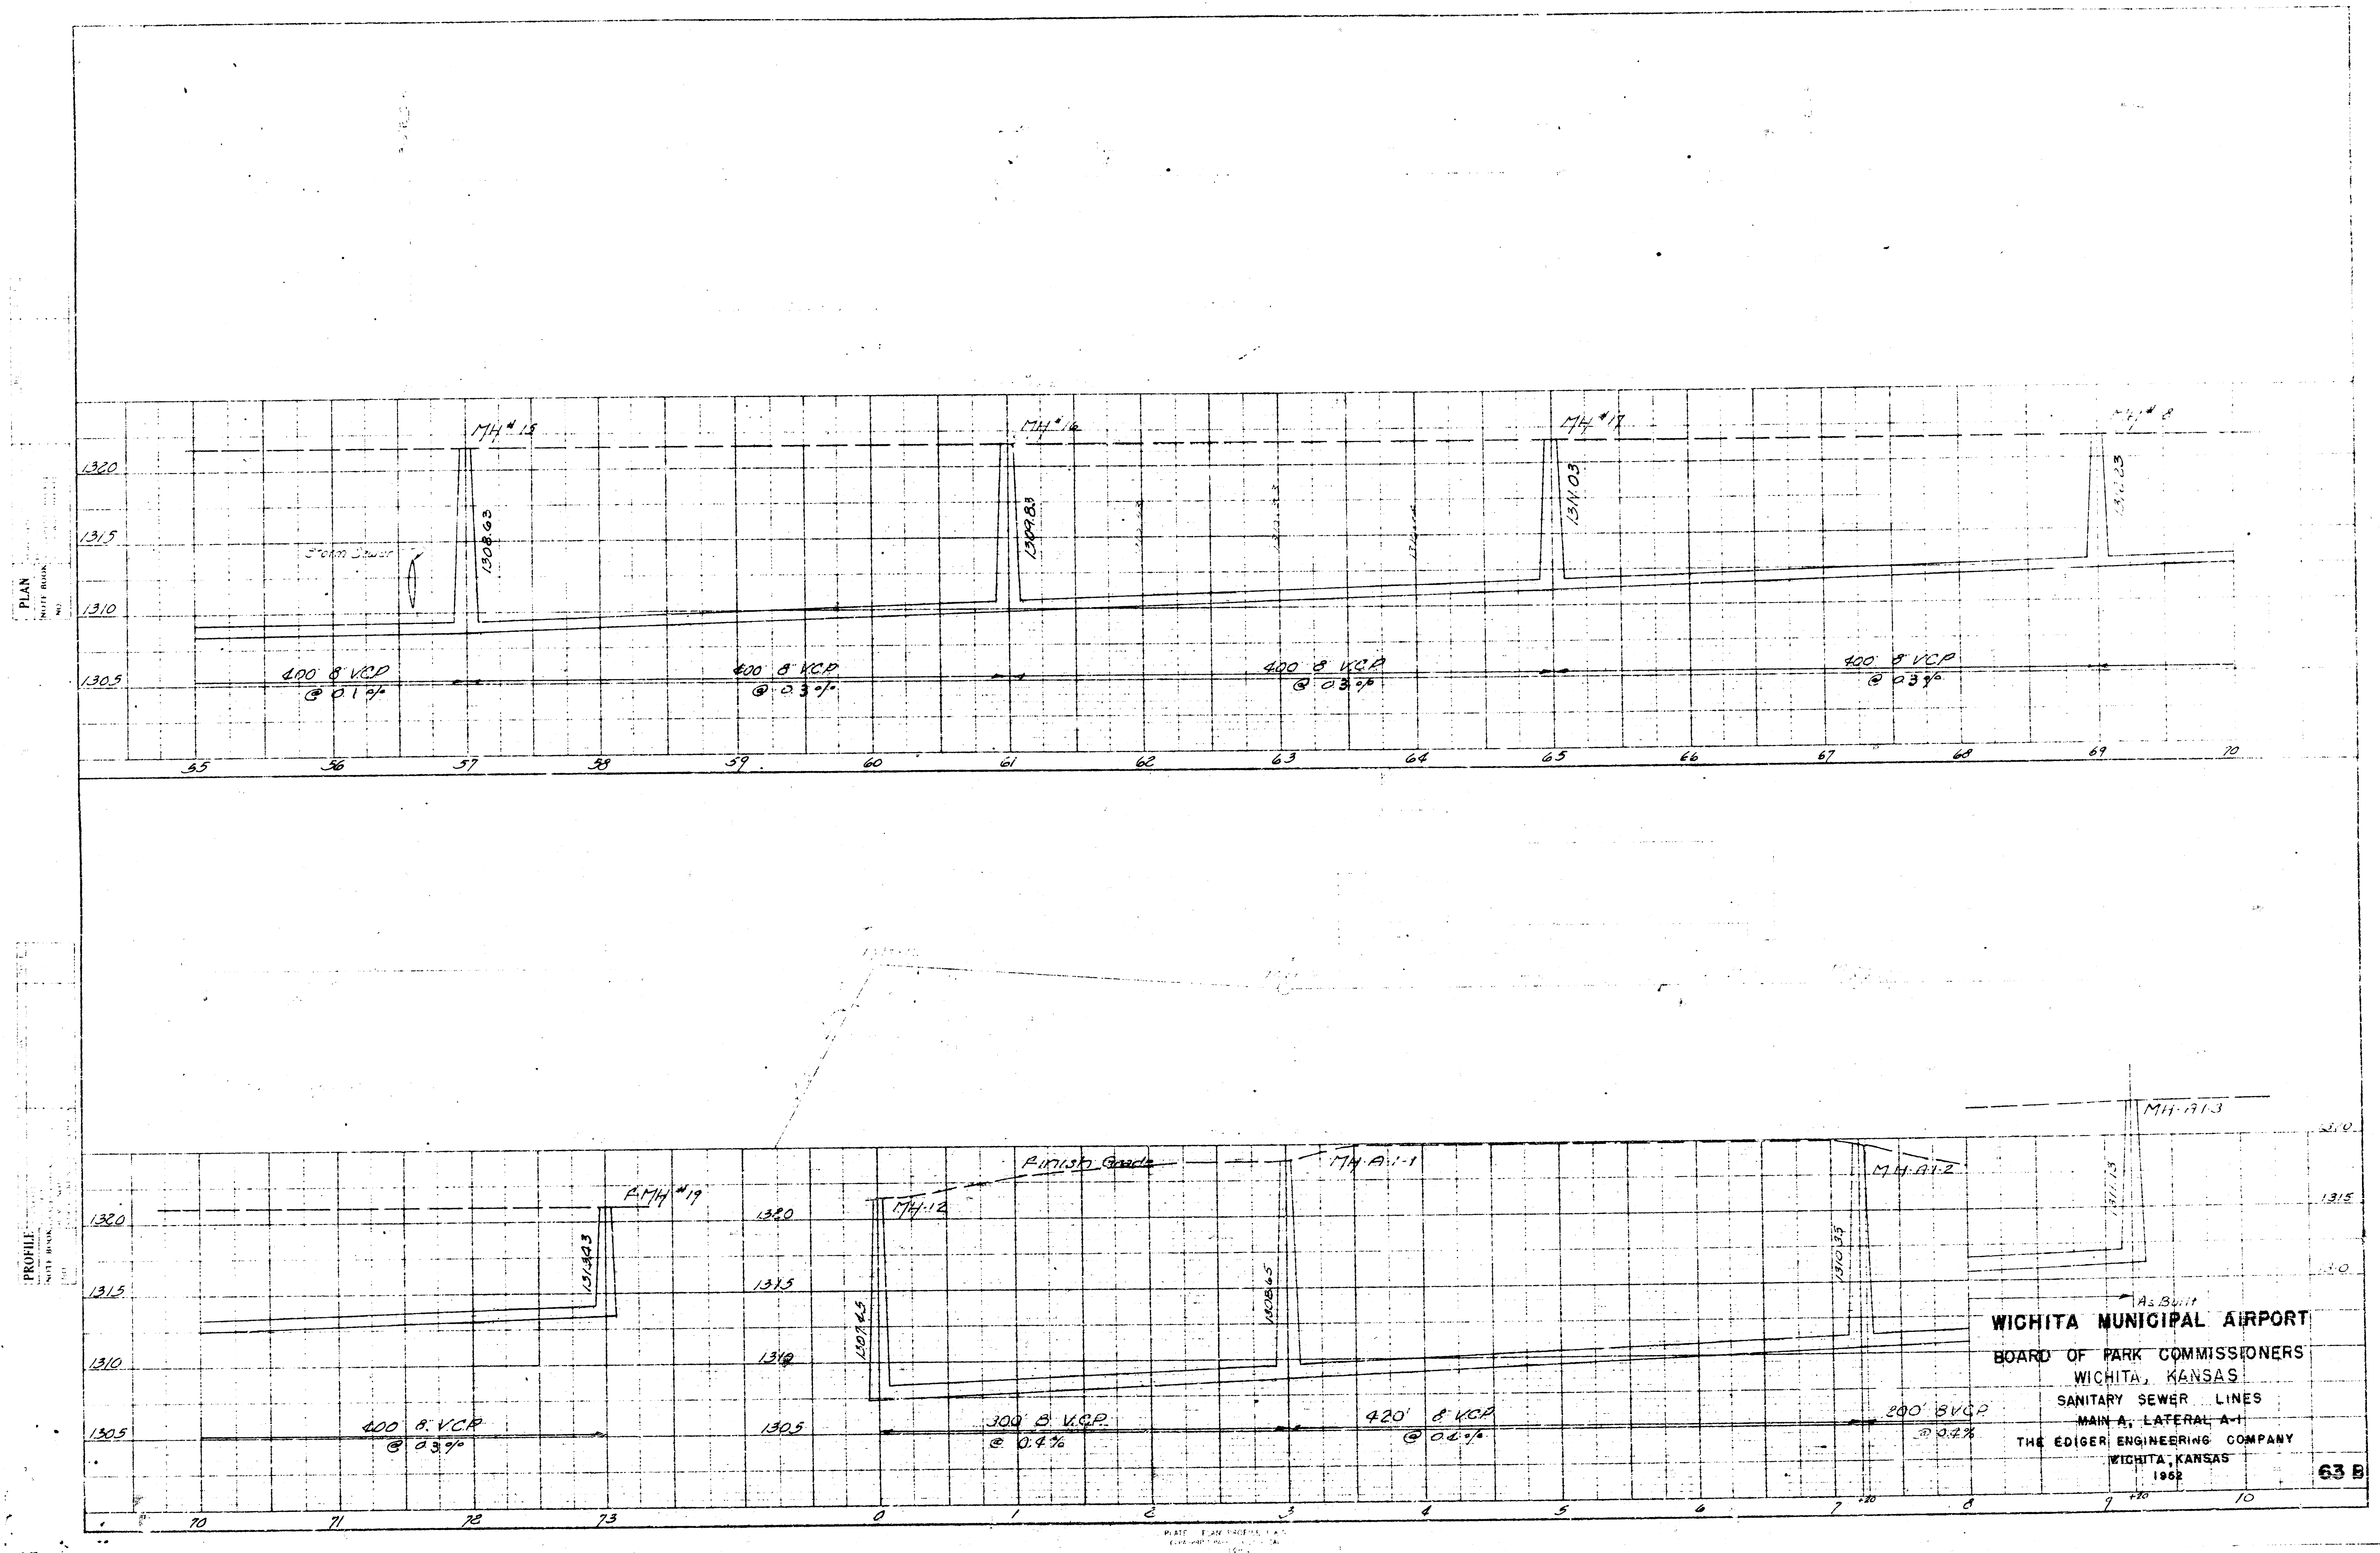



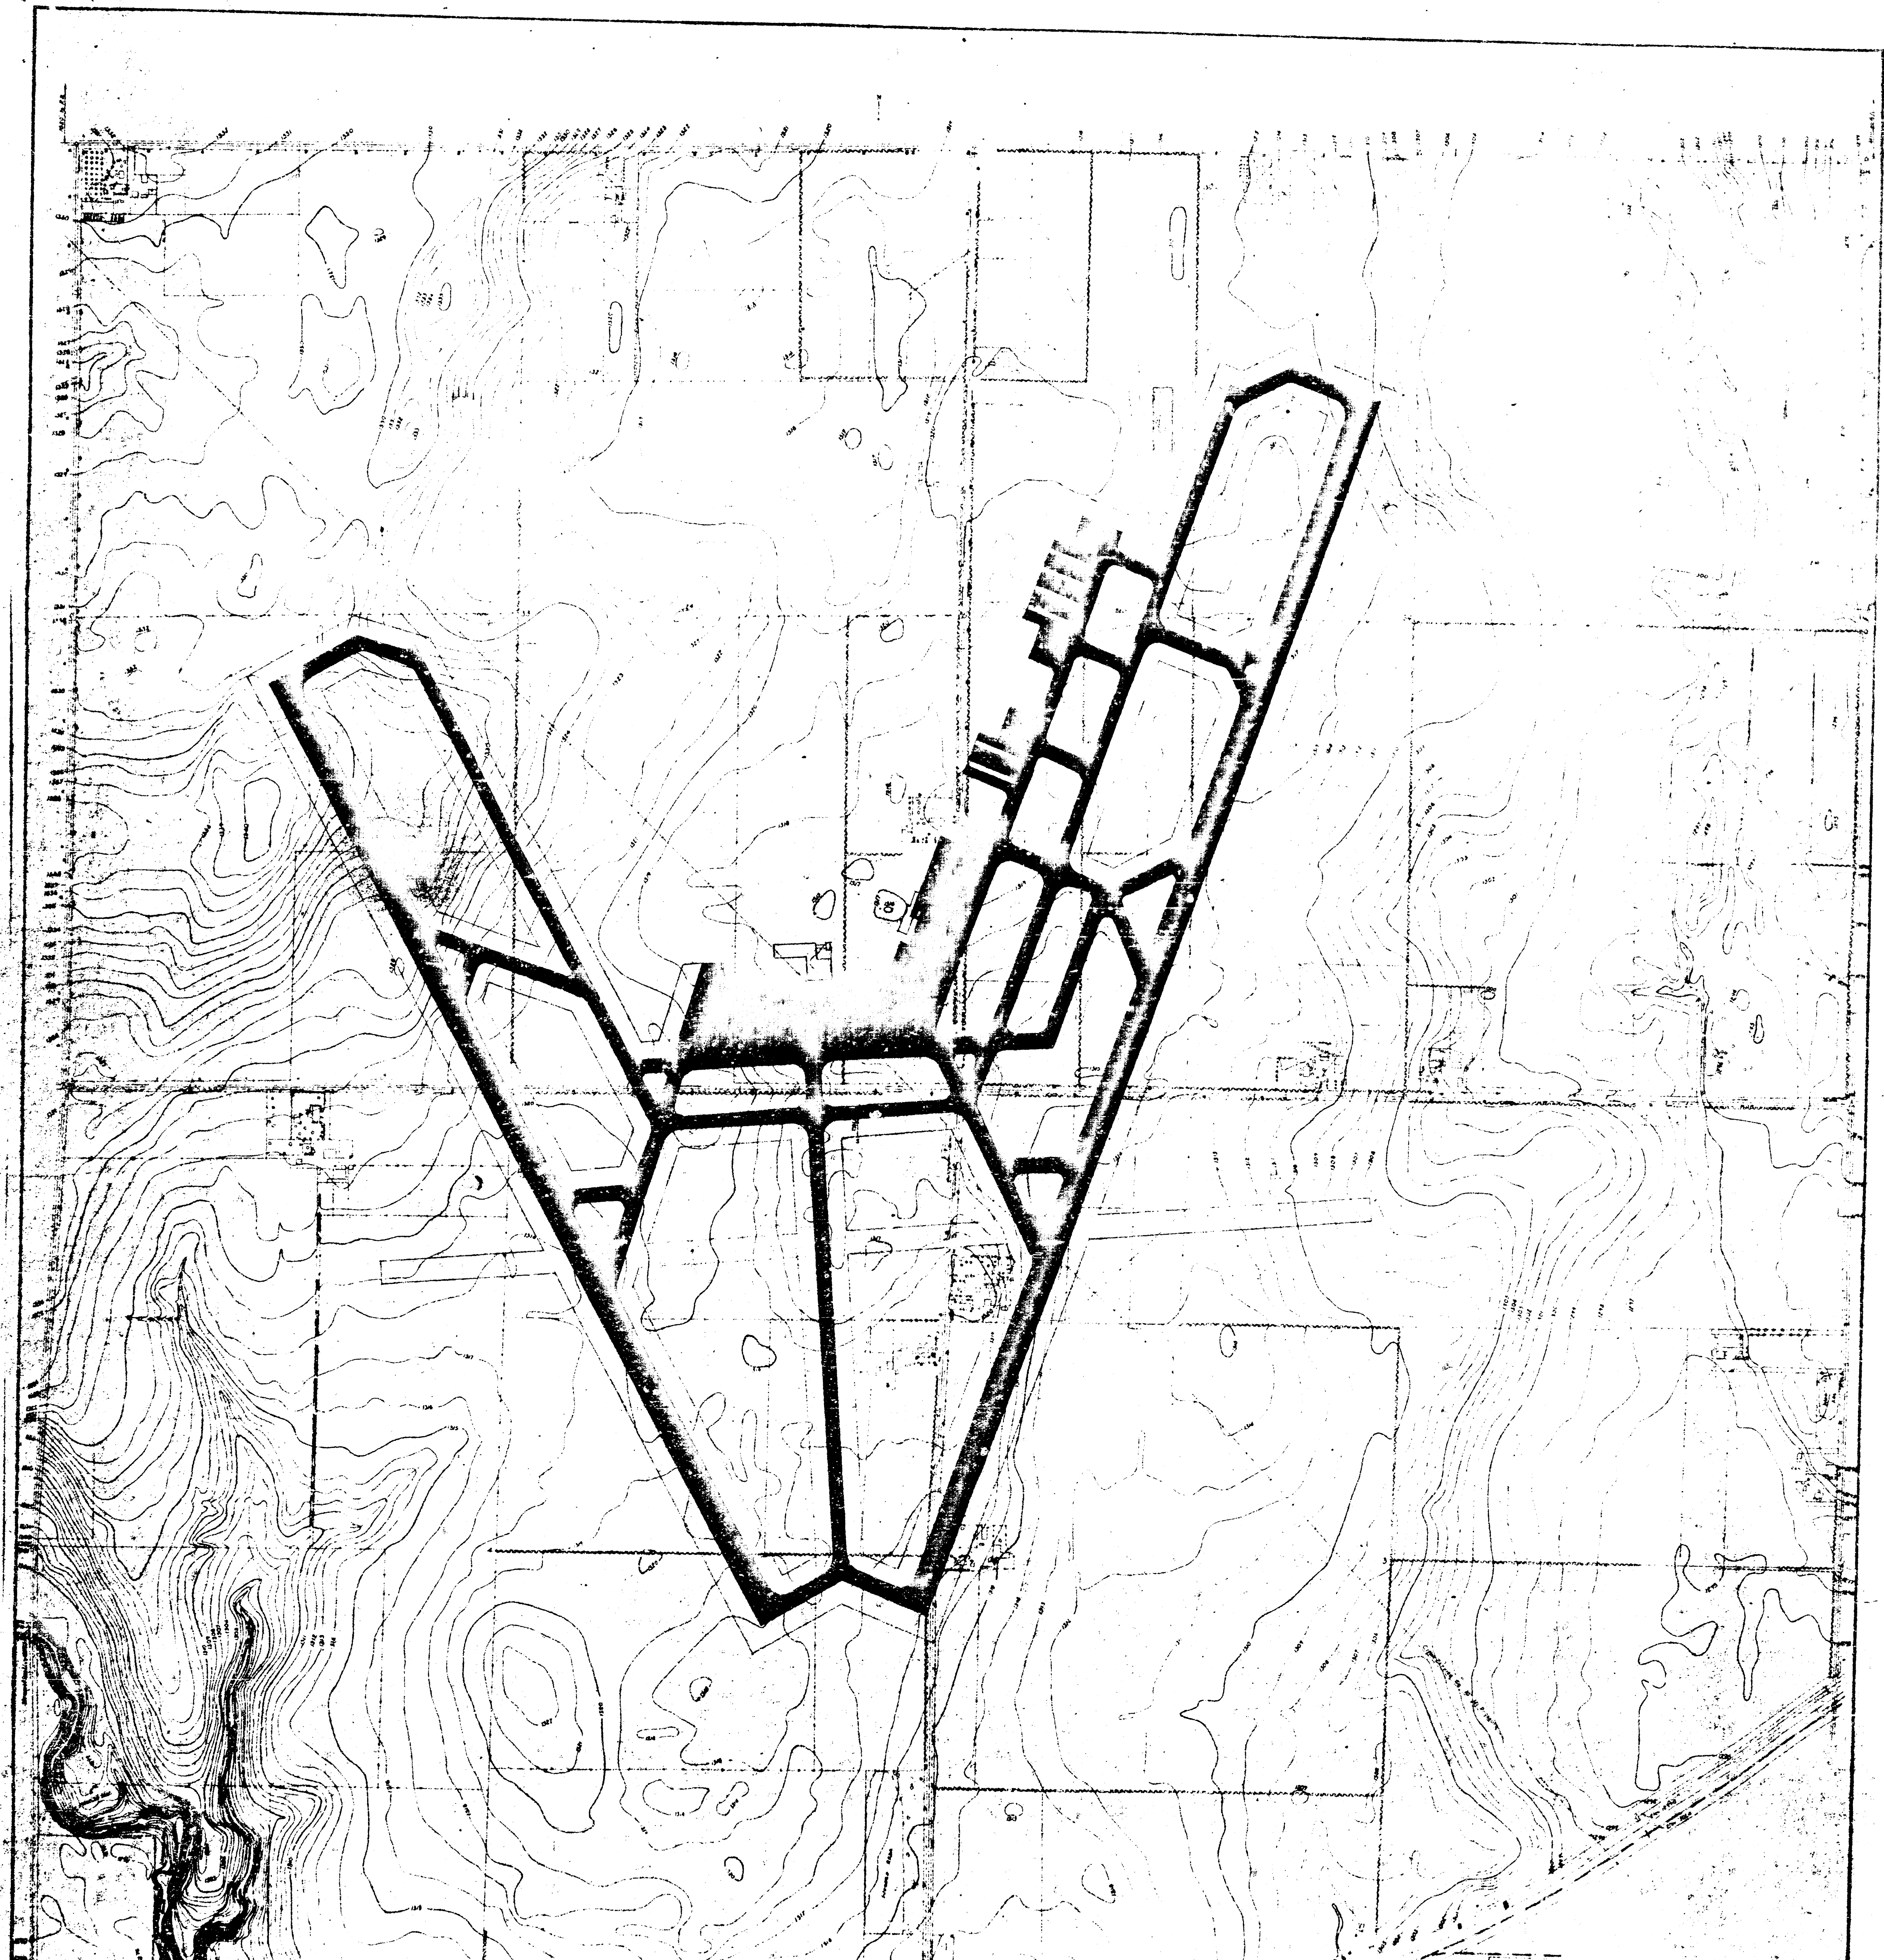

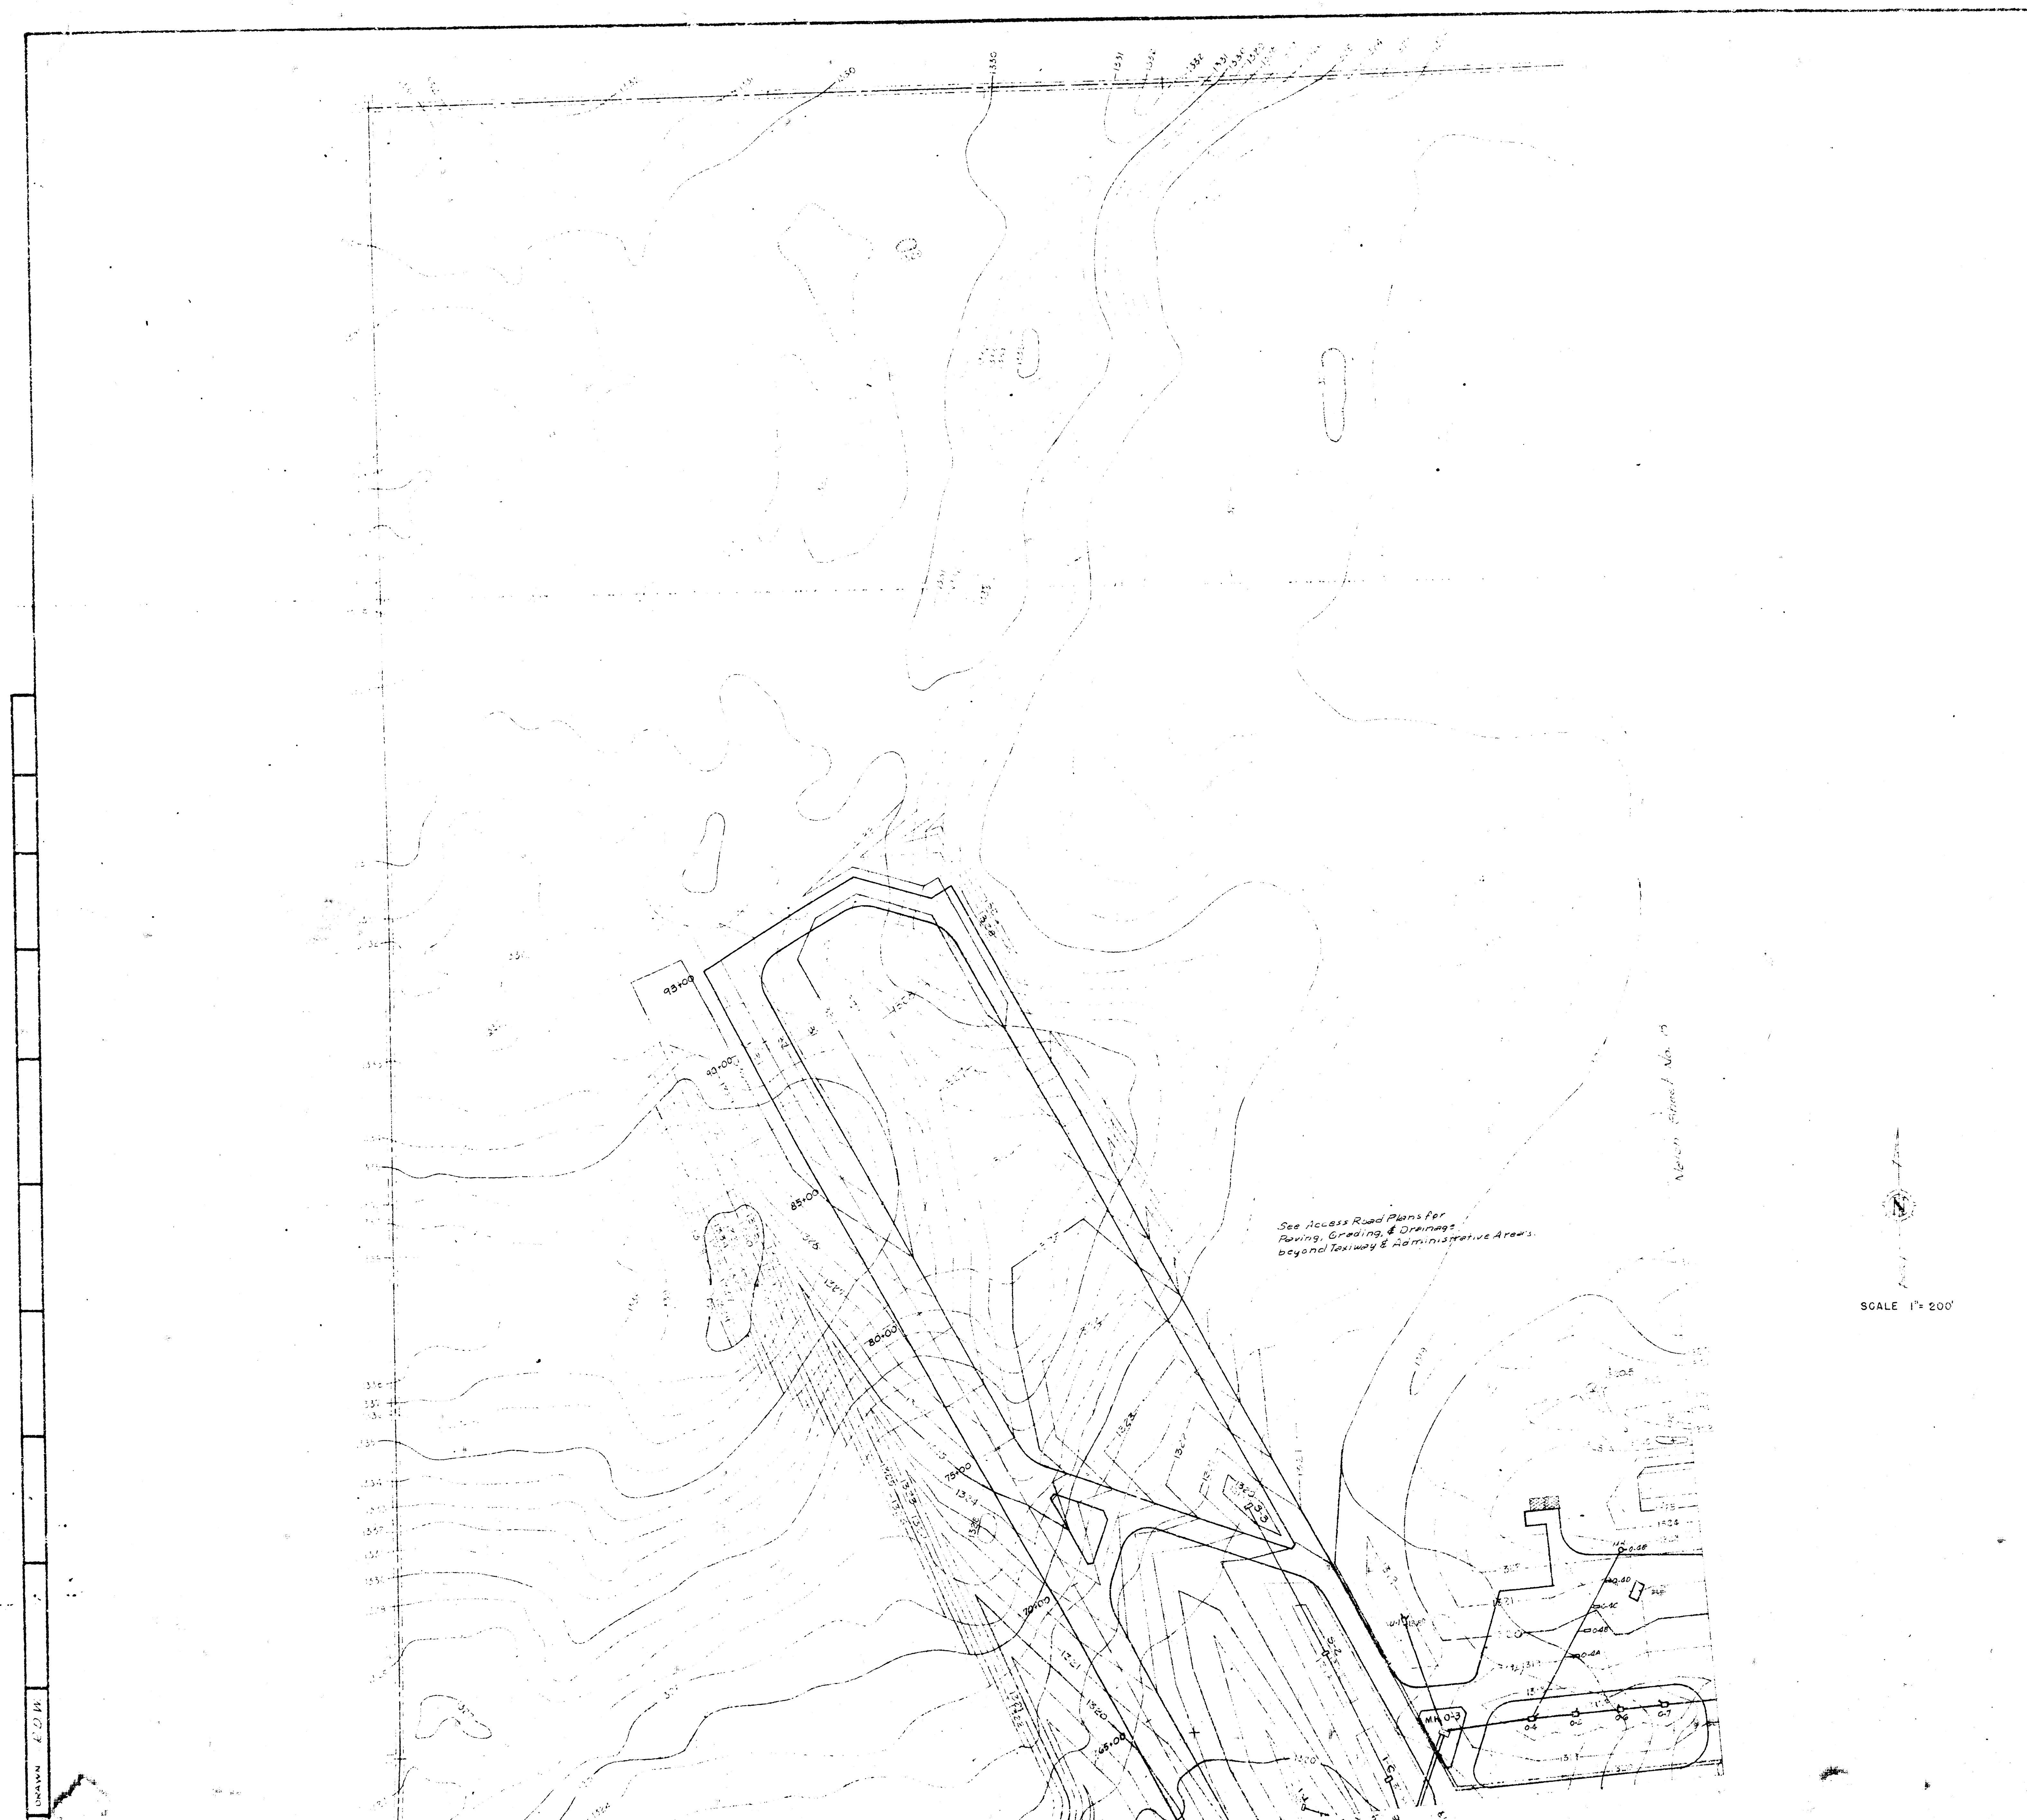

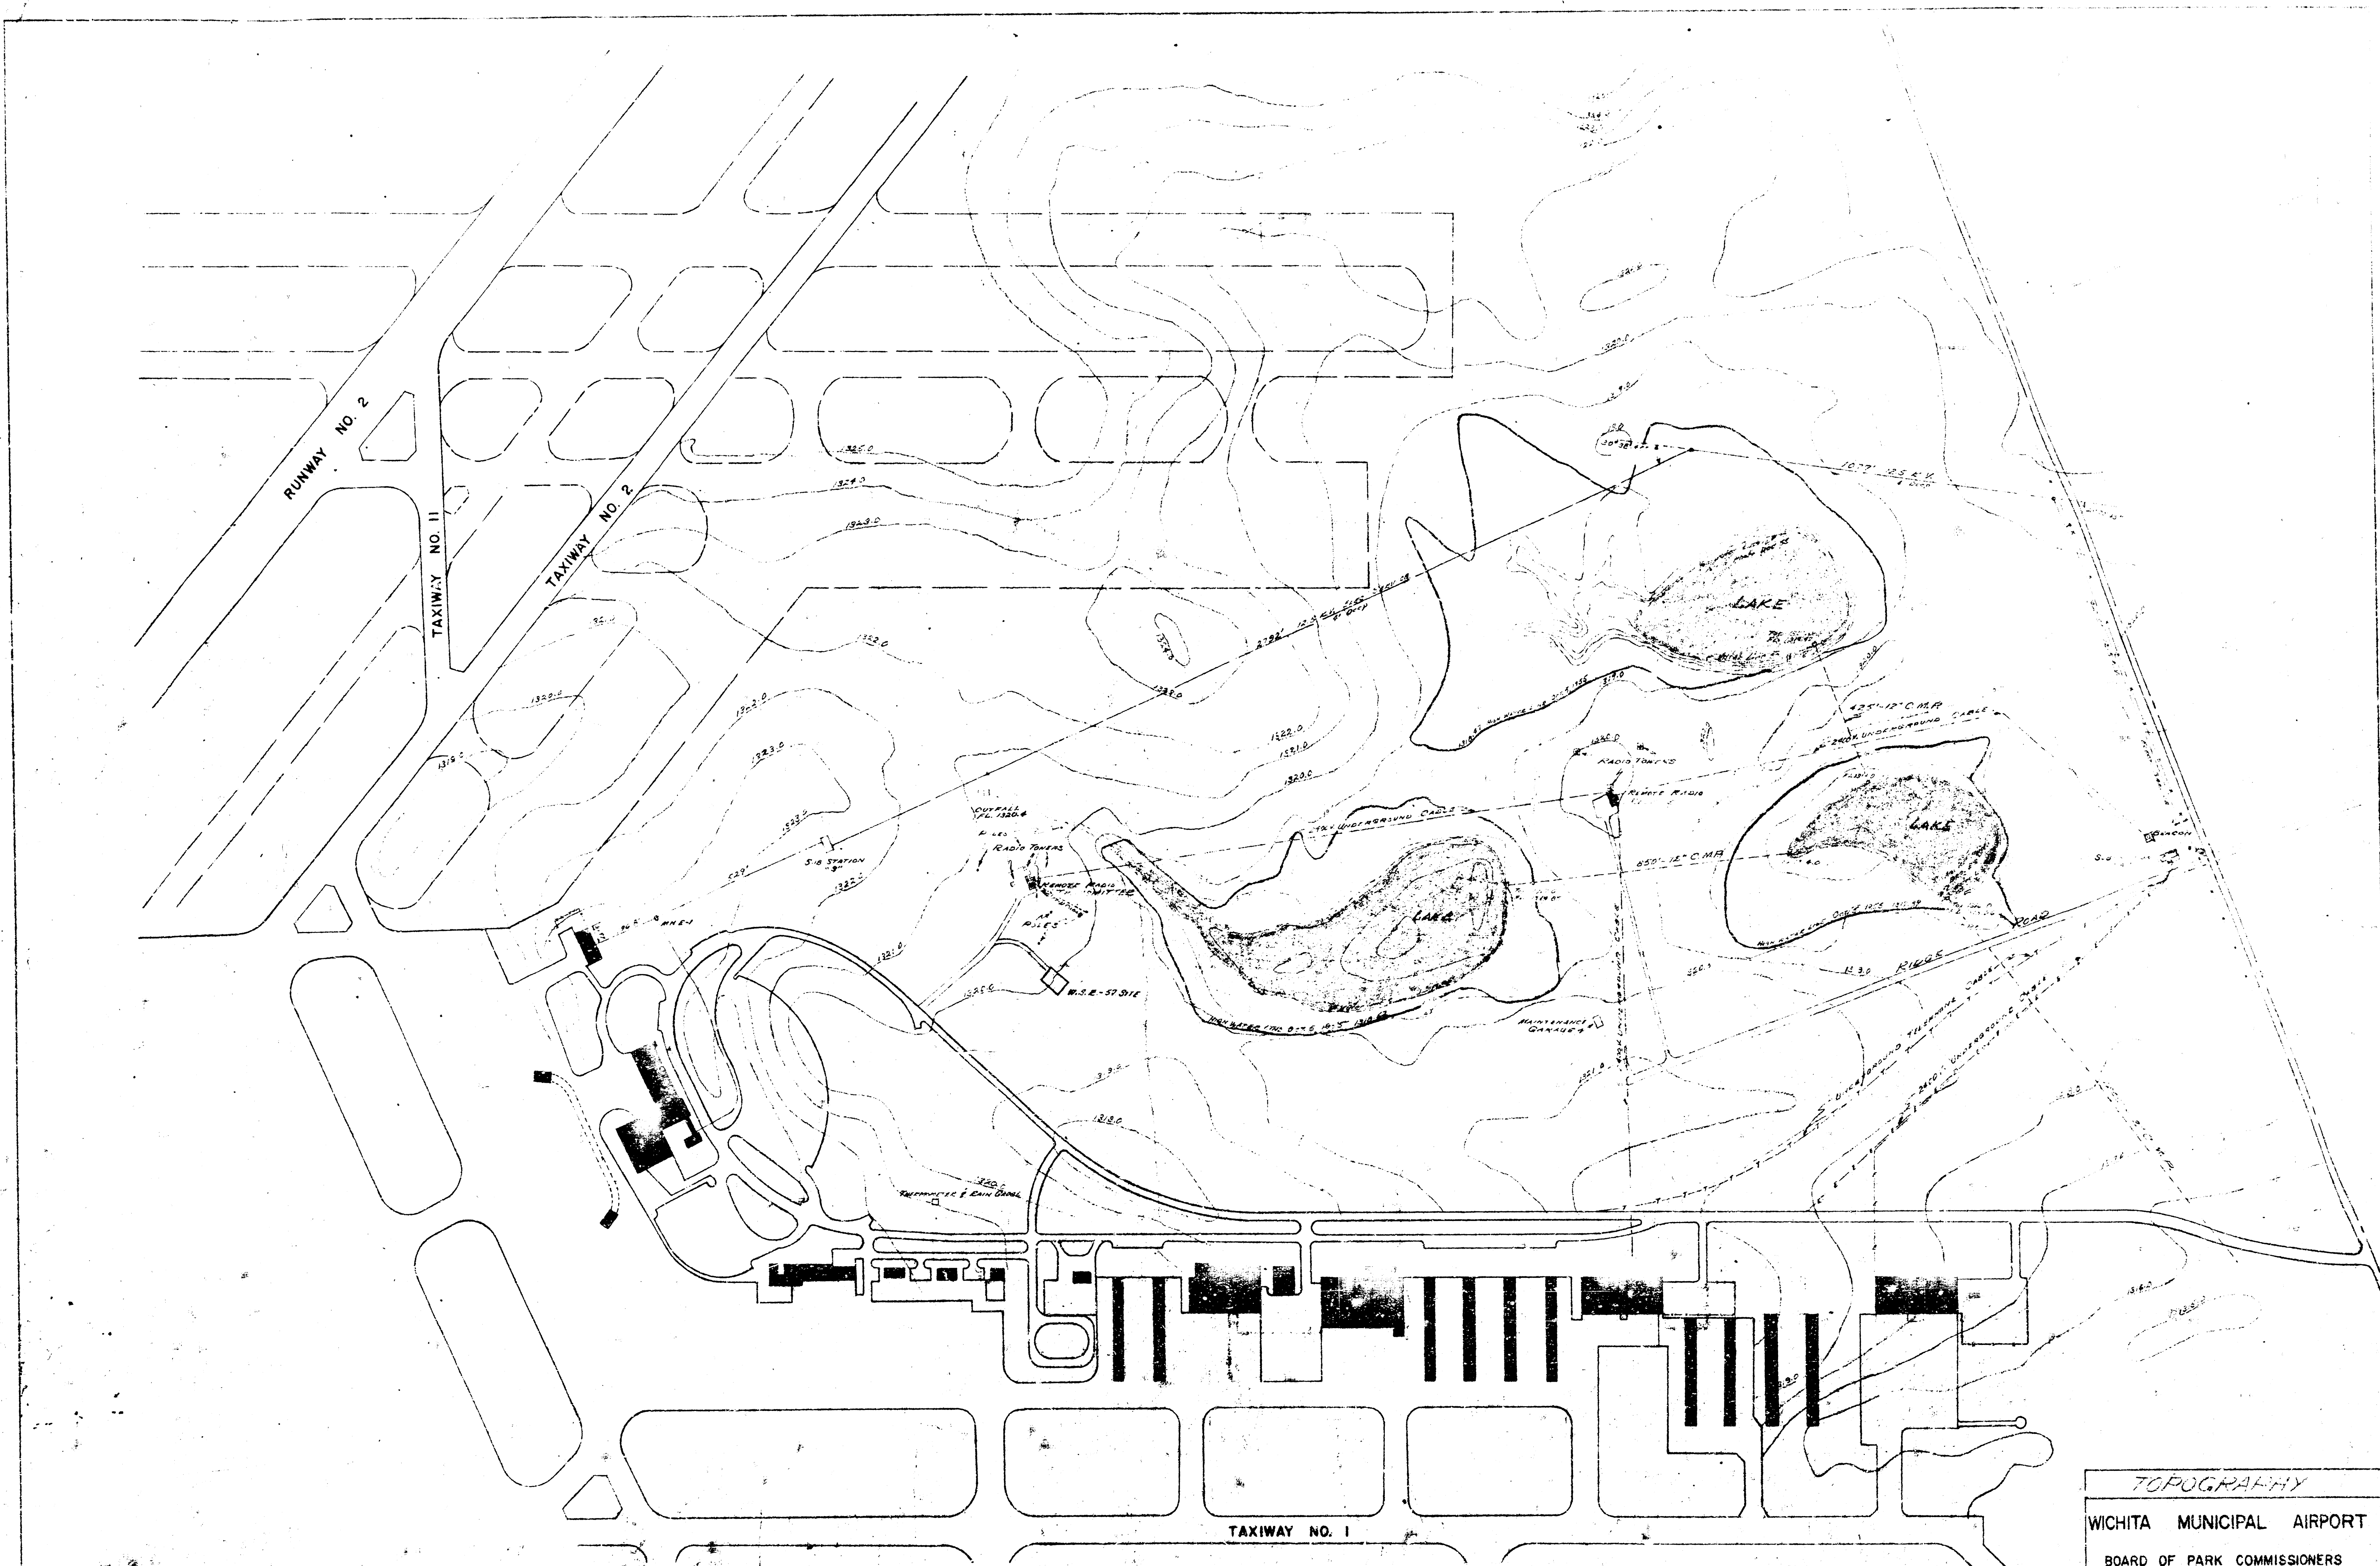

TOPOGRAPHY
WICHITA MUNICIPAL AIRPORT
BOARD OF PARK COMMISSIONERS
WICHITA, KANSAS

Date	Scale	Sheet
11-14-55	1" = 200'	1 of 1

Prepared by: [illegible]
Checked by: [illegible]
Approved by: [illegible]
Date: 11-14-55

