



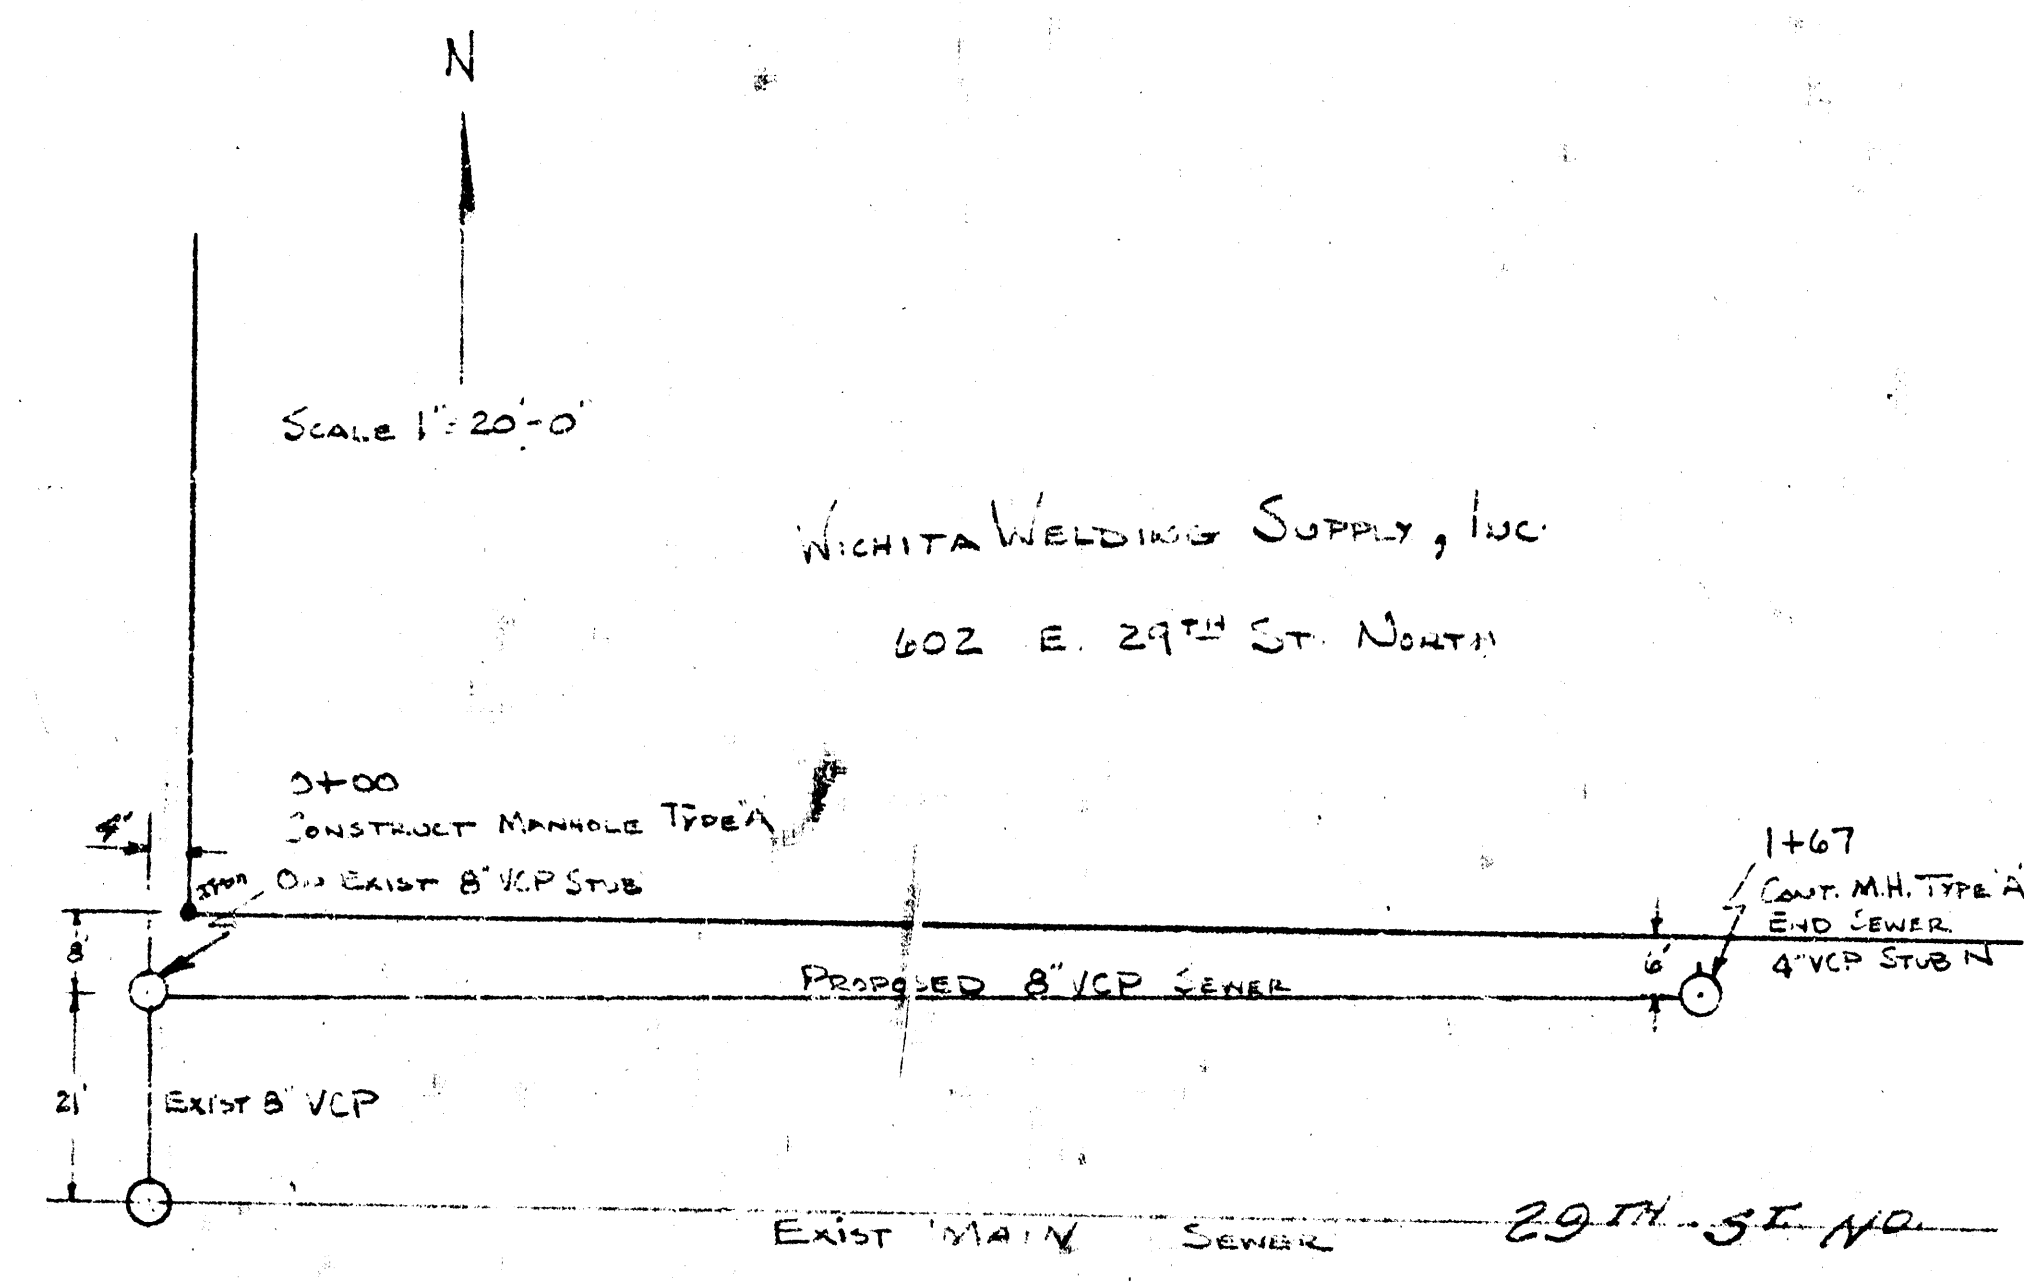

B.M. N SIDE EAST M.H. Rim Elev. 128.81

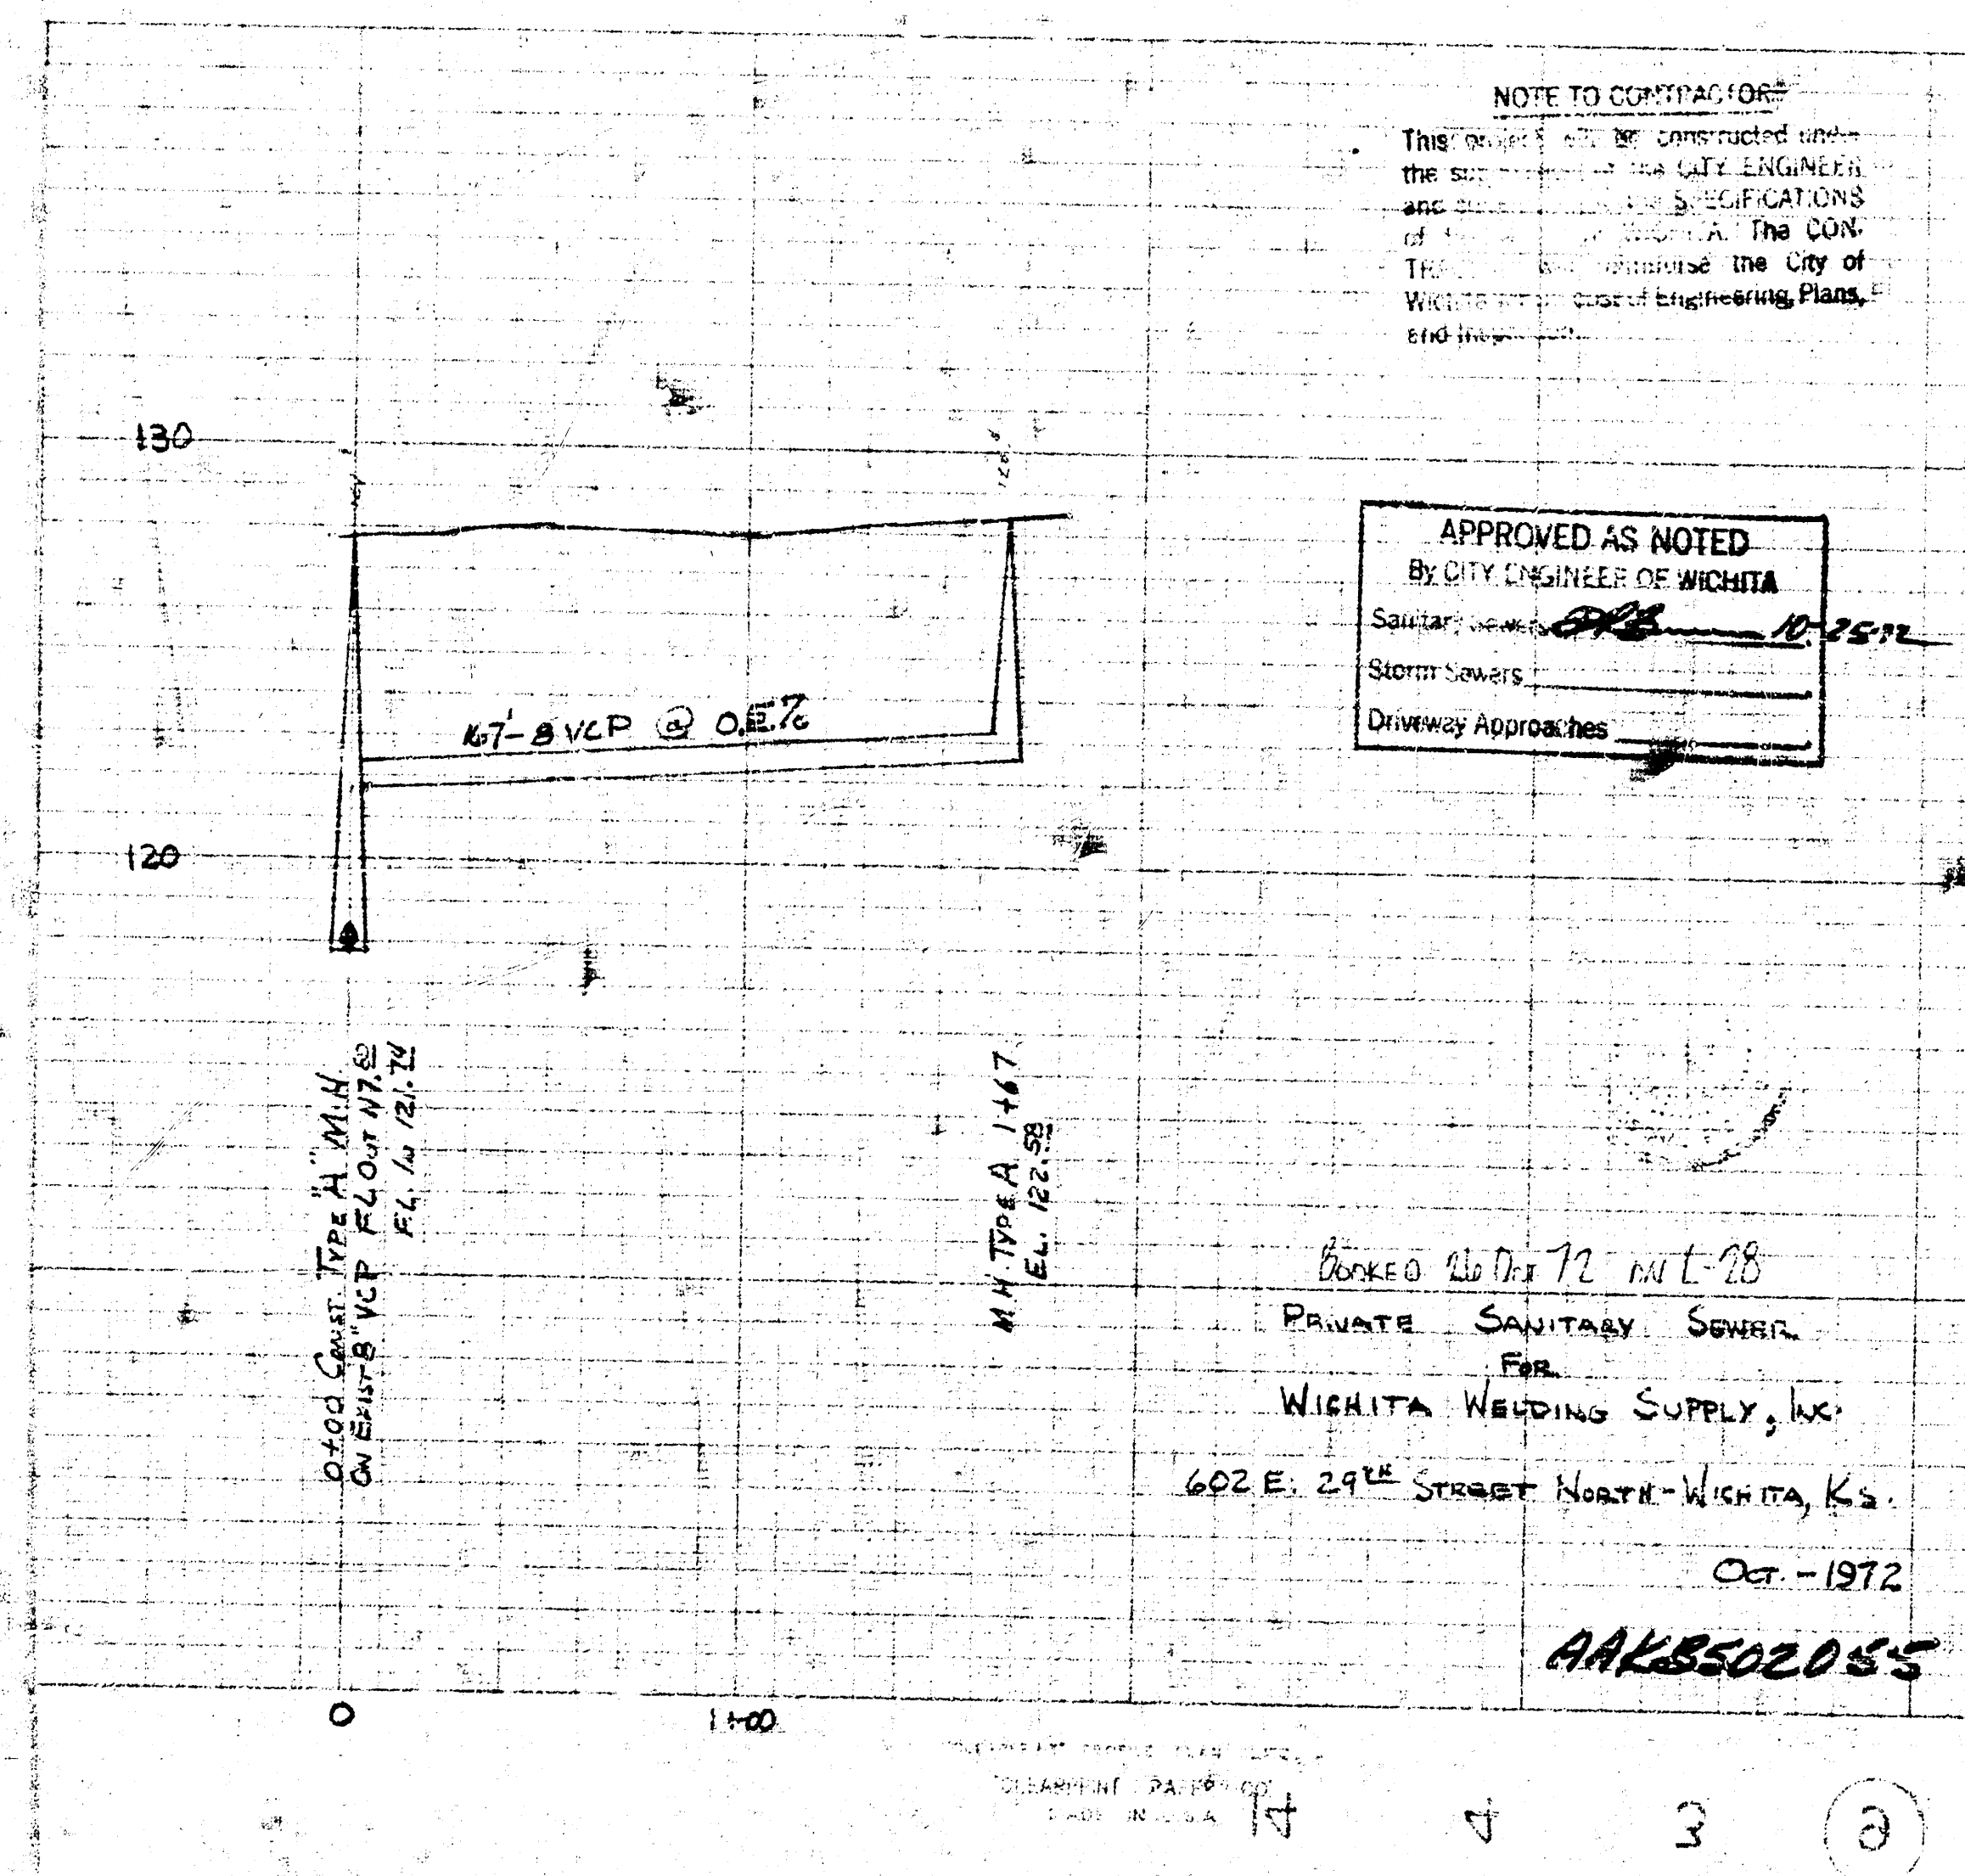

NOTE TO CONTRACTORS

APPROVED AS NOTED
By CITY ENGINEER OF WICHITA
Sanitary Sewer: *AKS* 10-15-72
Storm Sewers: _____
Driveway Approaches: _____

PRIVATE SANITARY SEWER
FOR
WICHITA WELDING SUPPLY, INC.
602 E. 29TH STREET NORTH - WICHITA, K.S.

OCT - 1972

AKK502055