


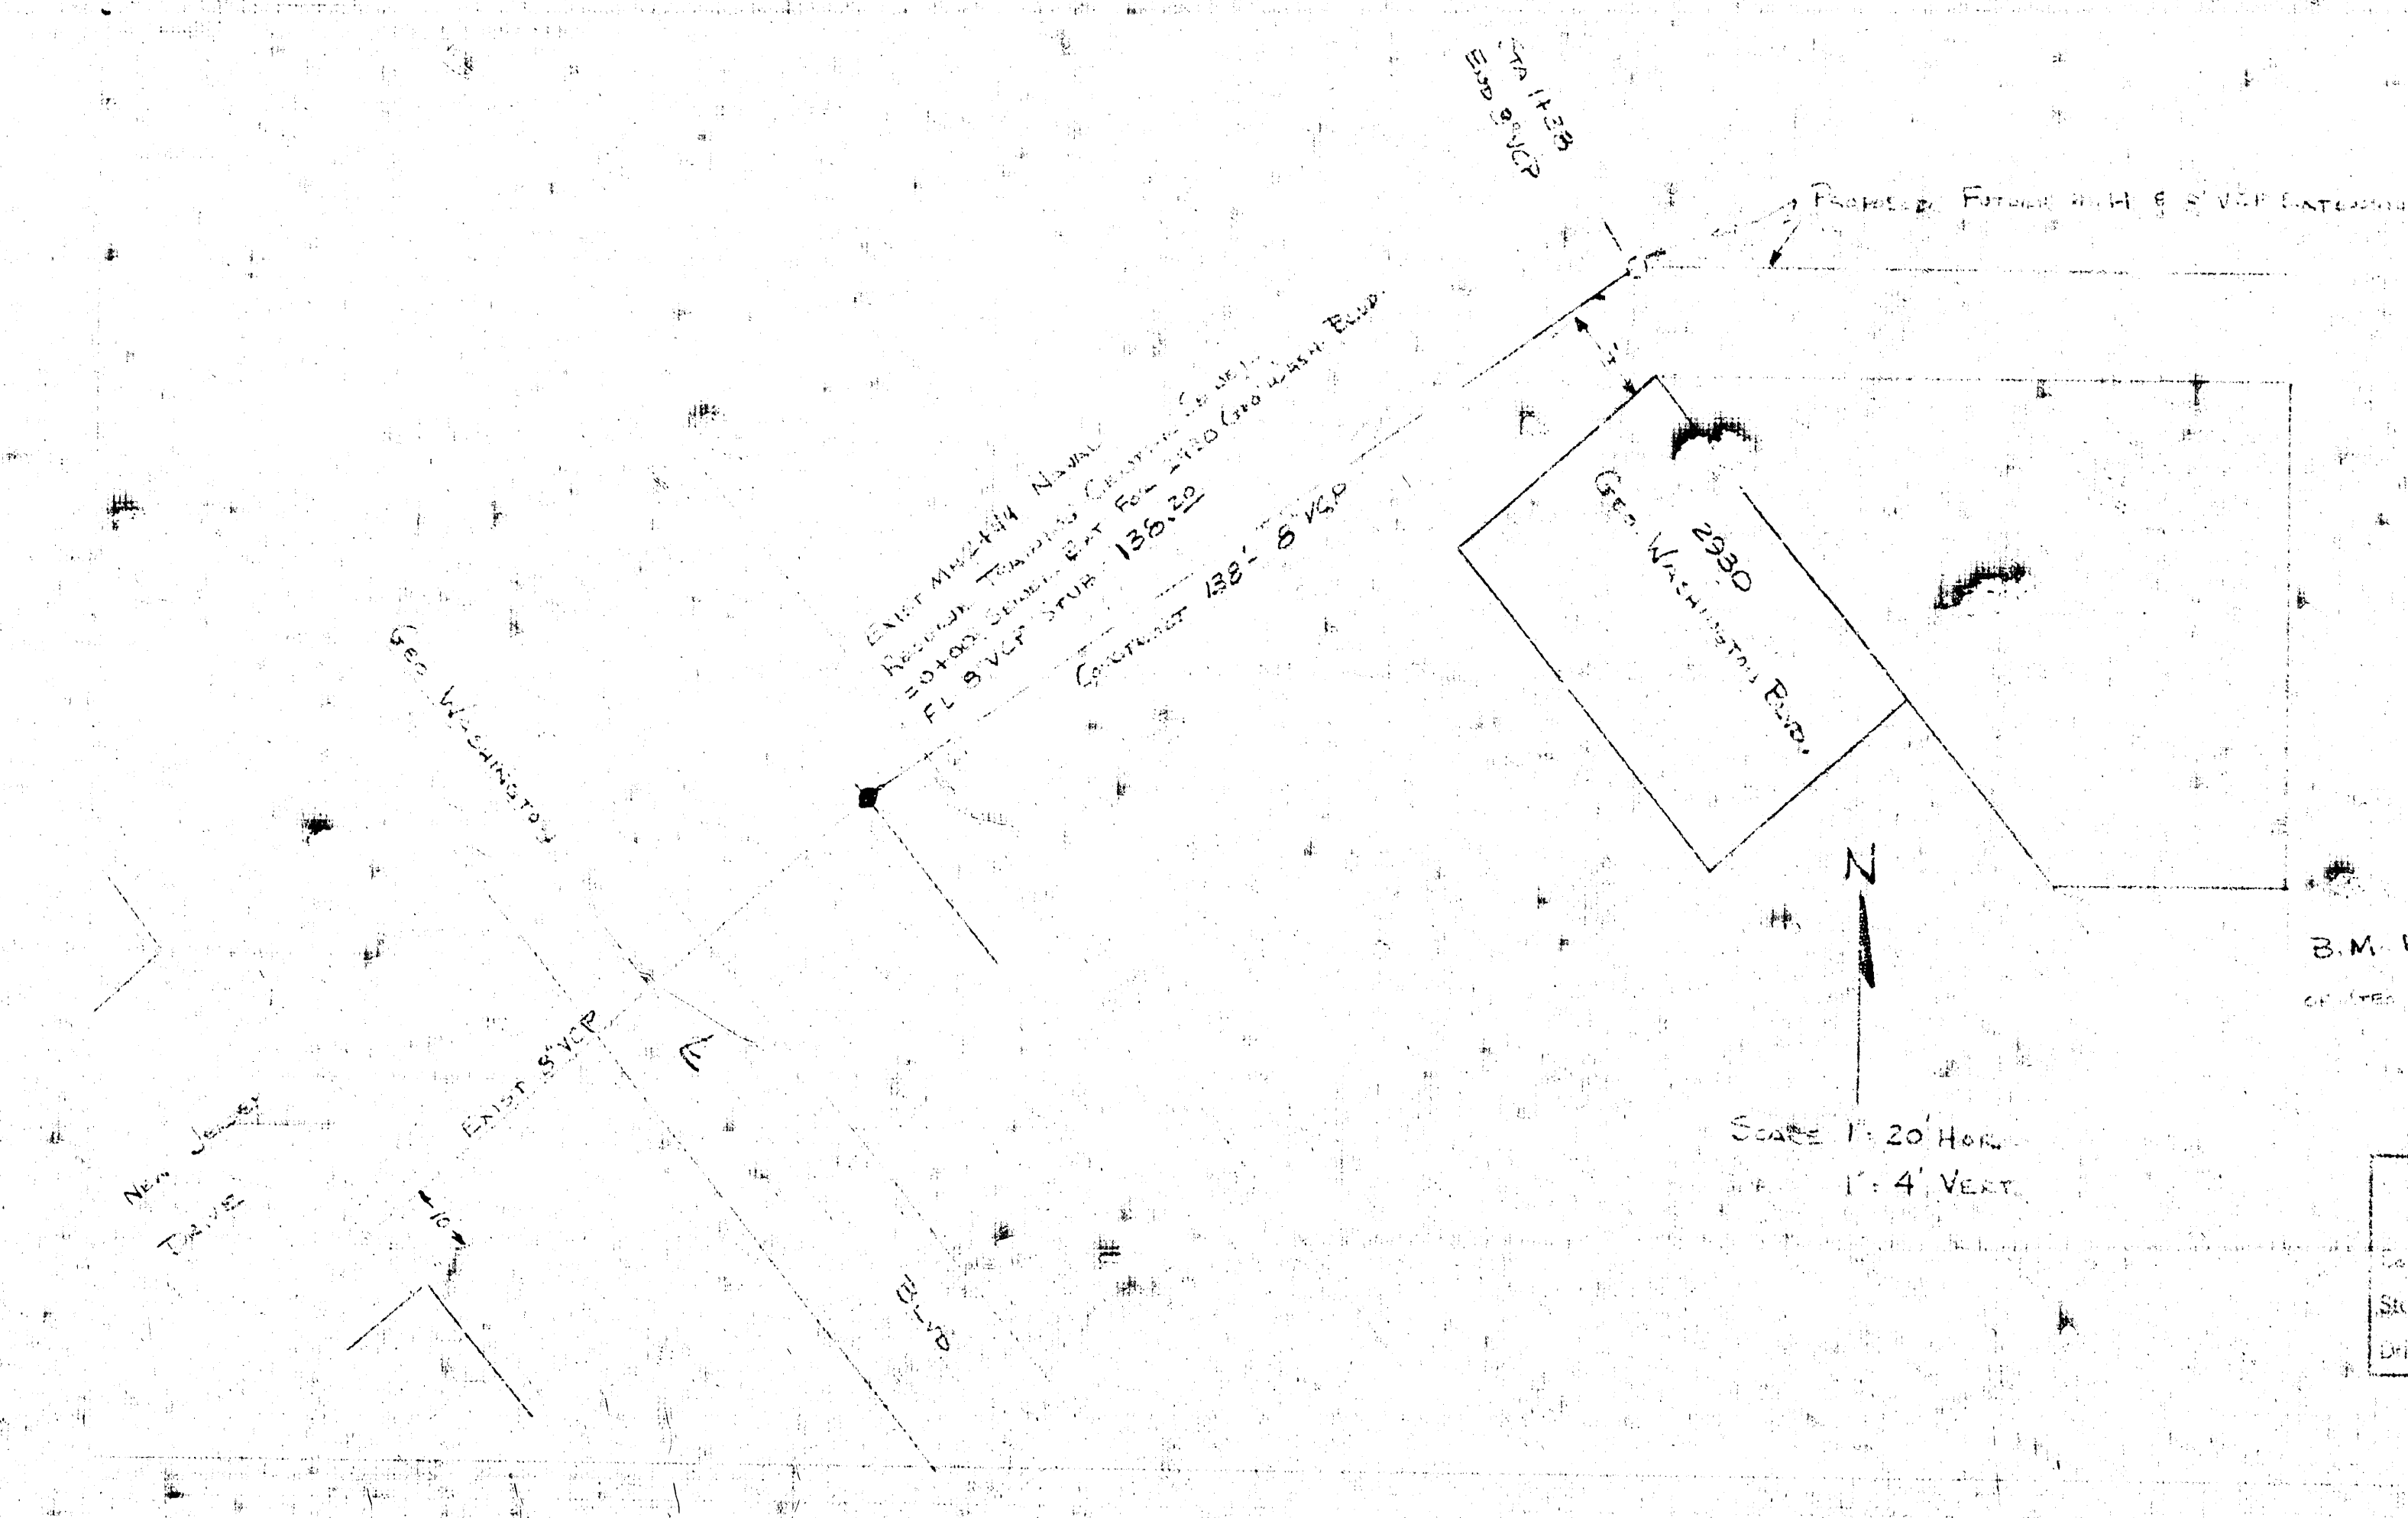






APPROVED AS NOTED
BY CITY ENGINEER OF WICHITA
DATE: 11-22-72
BY: [Signature]
SIGNED: [Signature]
UTILITY APPROVED

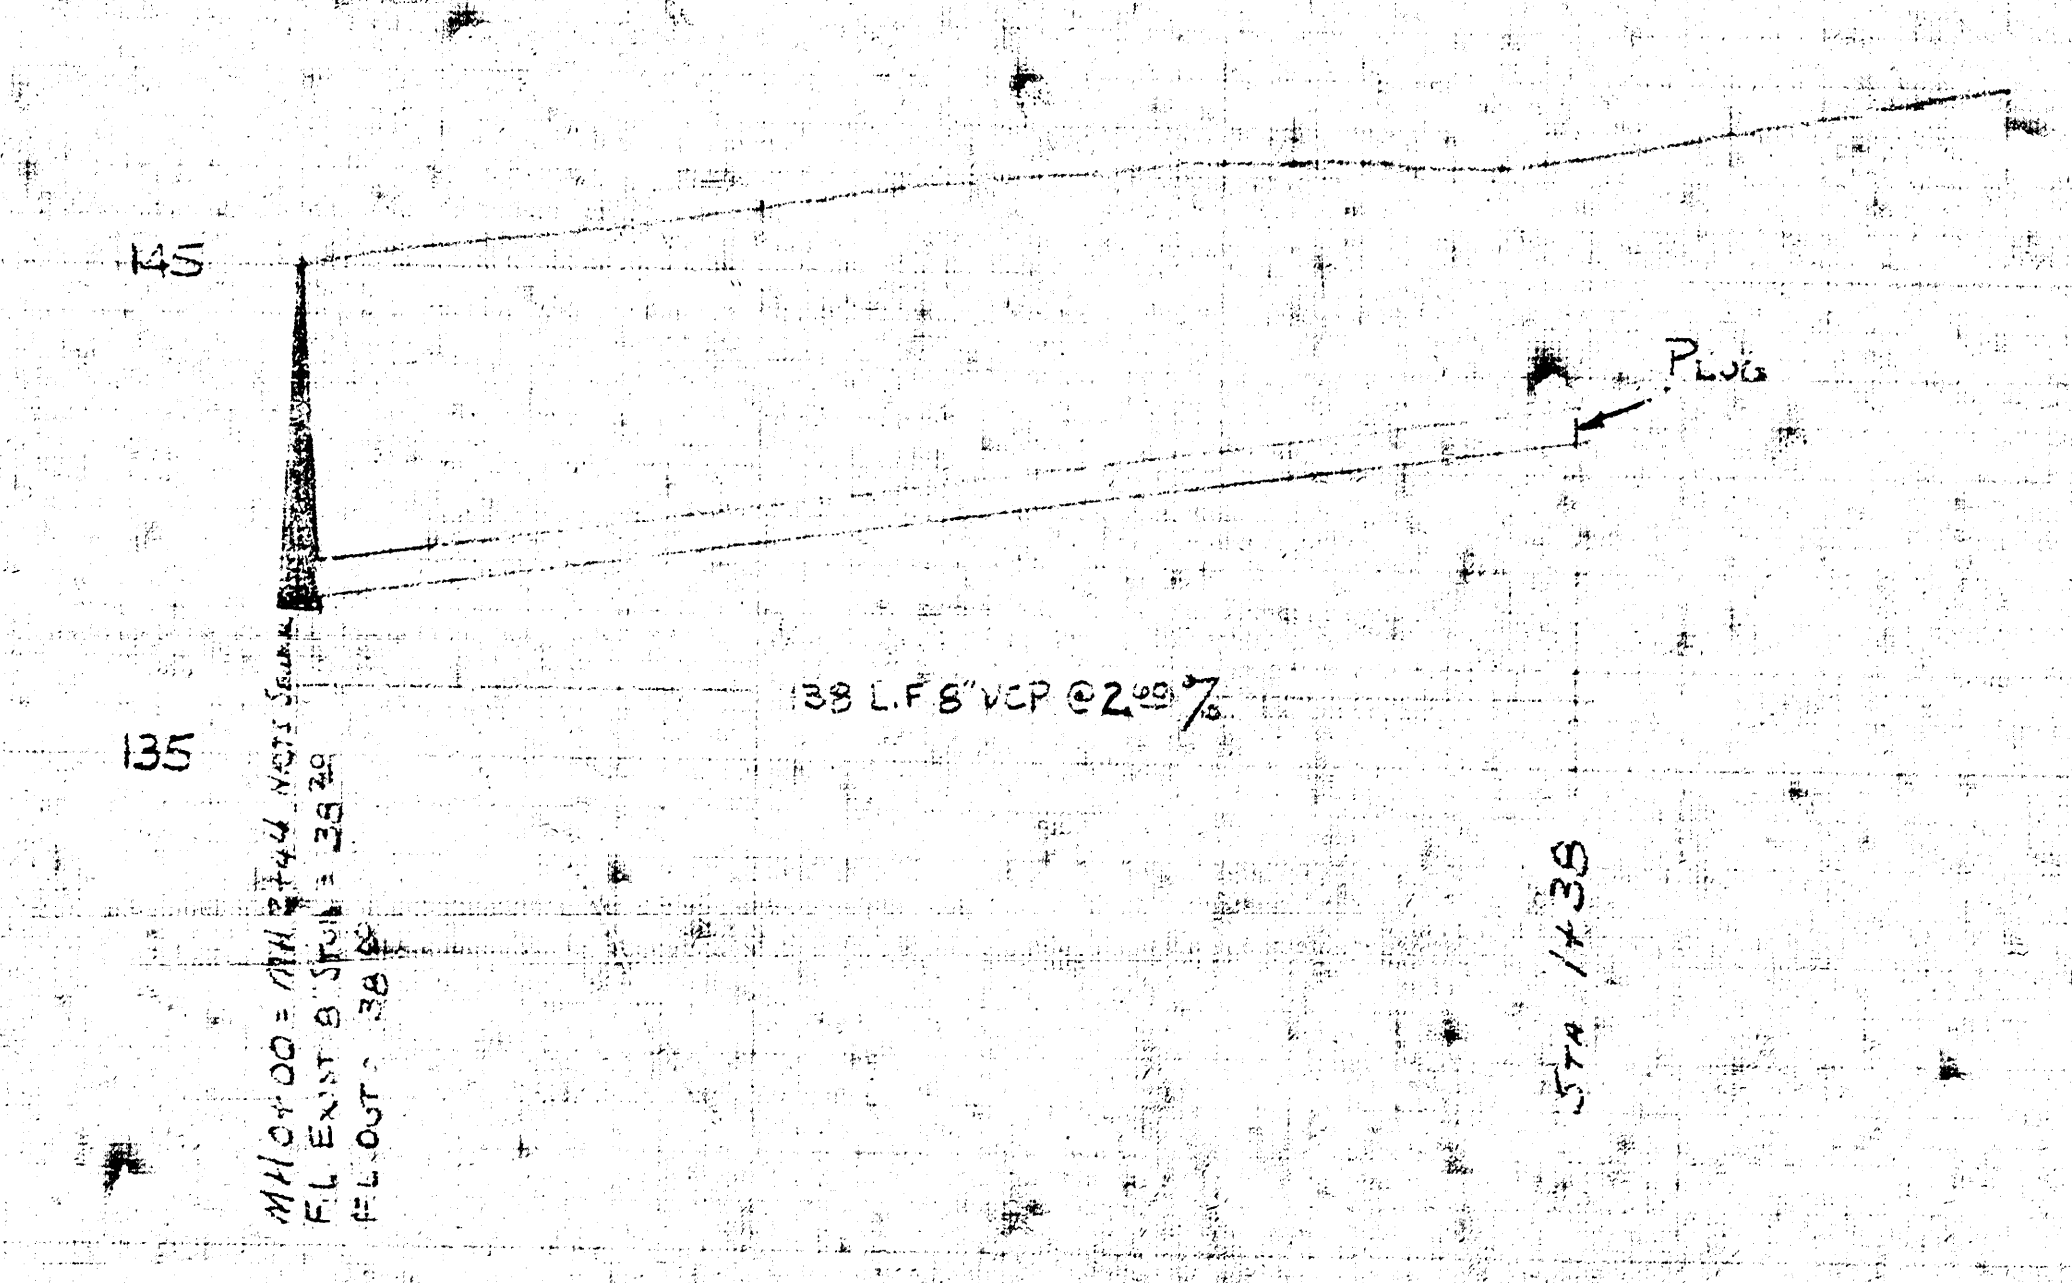

SANITARY SEWER EXTENSION
2930 GEO. WASHINGTON BLVD.
FOR
CHESTER ZIELKE
WICHITA, KANSAS
MID STATES CONST. CO. MAR 4 1972

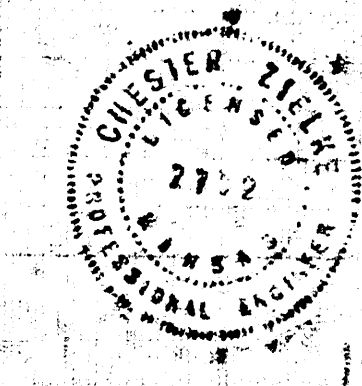

14 3 4 (1)