


**STORM WATER SEWER PLANS FOR  
POWER C.D.C. THIRD ADDITION**

**SWS  
LINE 1**  
SHEET TITLE  
472-83774  
PROJECT NUMBER


JTC  
DESIGN BY  
DDG  
DRAWN BY  
GJA  
CHECKED BY

ISSUED  
April 2008  
REVISED

SHEET NO.  
**17 of 34**

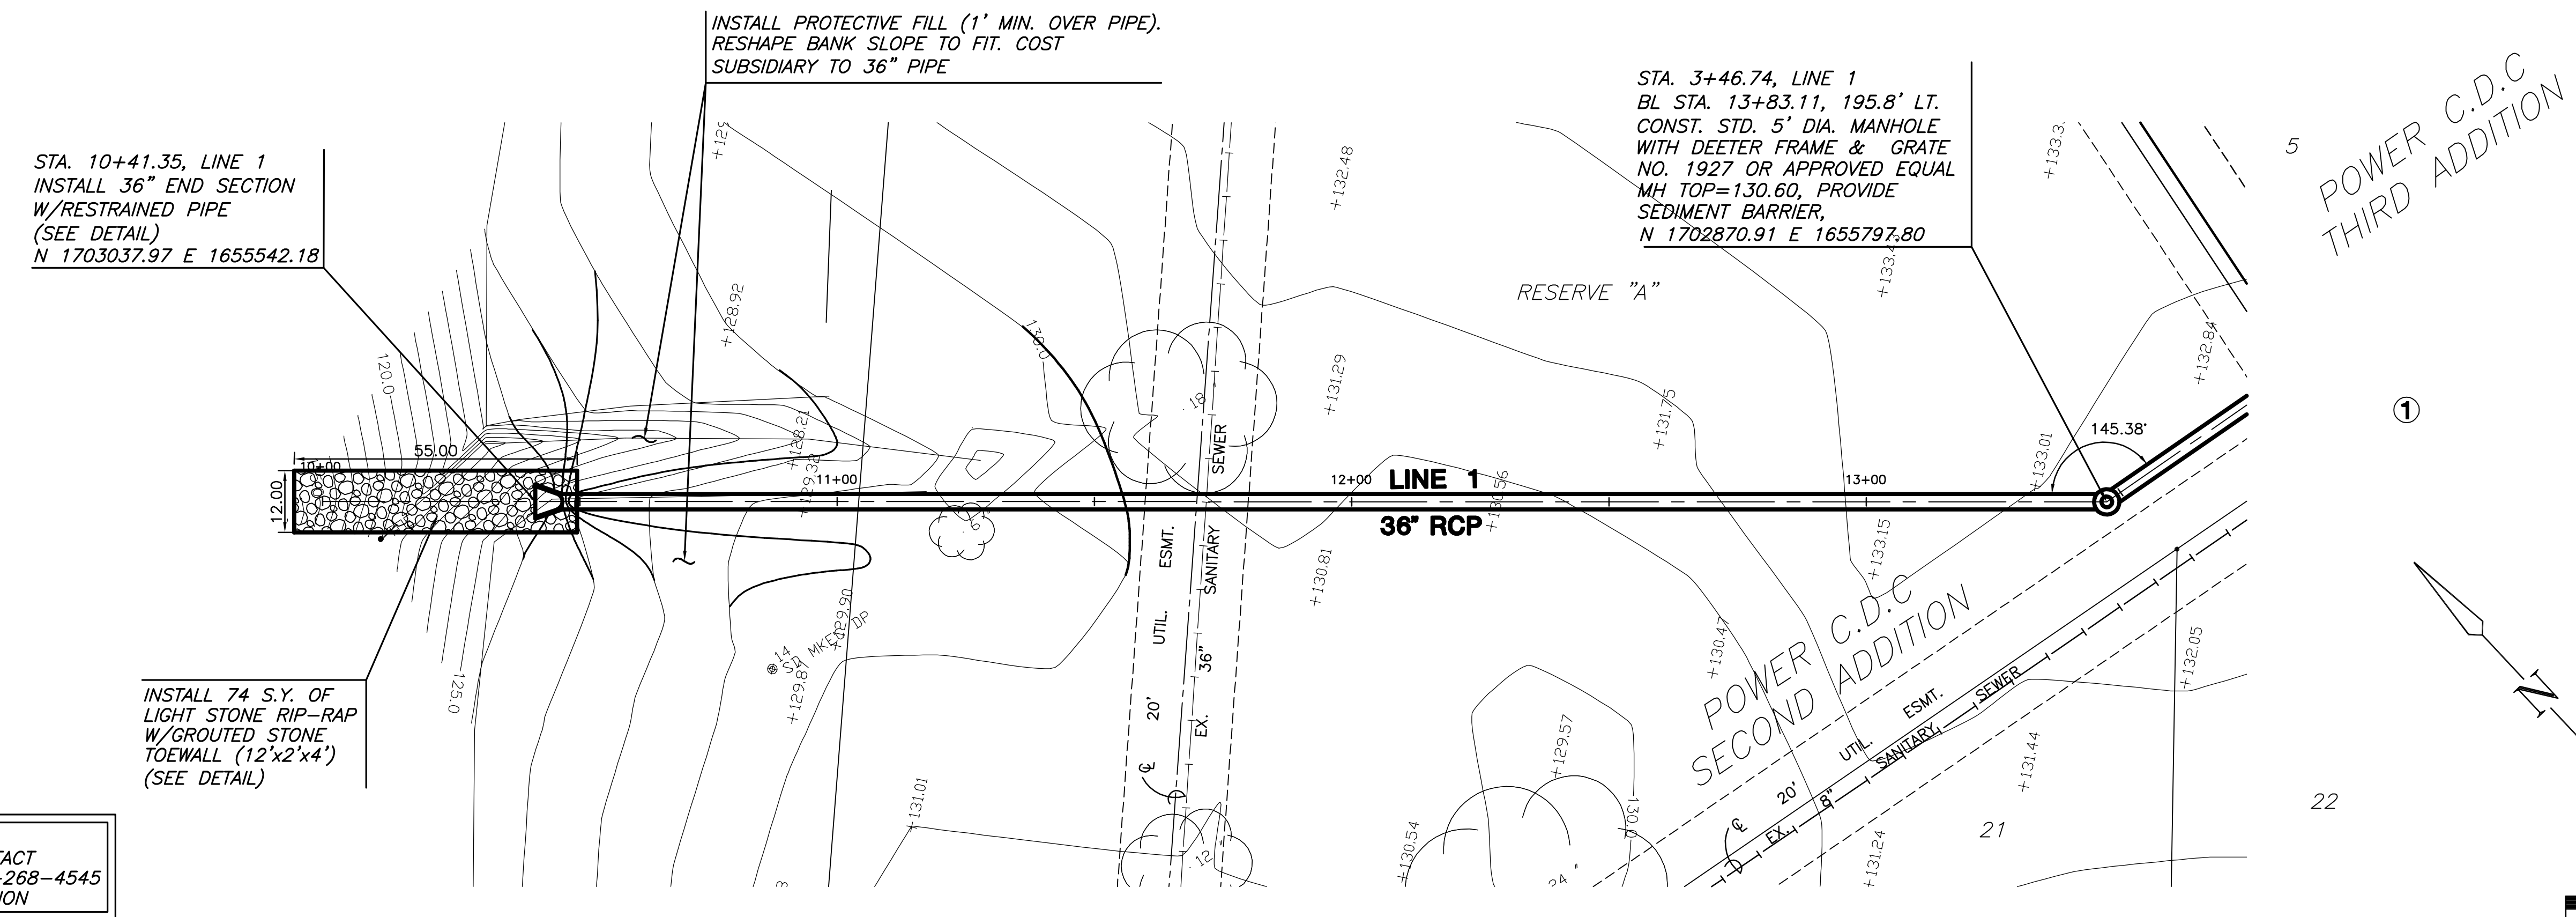

**PLAN - LINE 1**  
SCALE: 1" = 20'

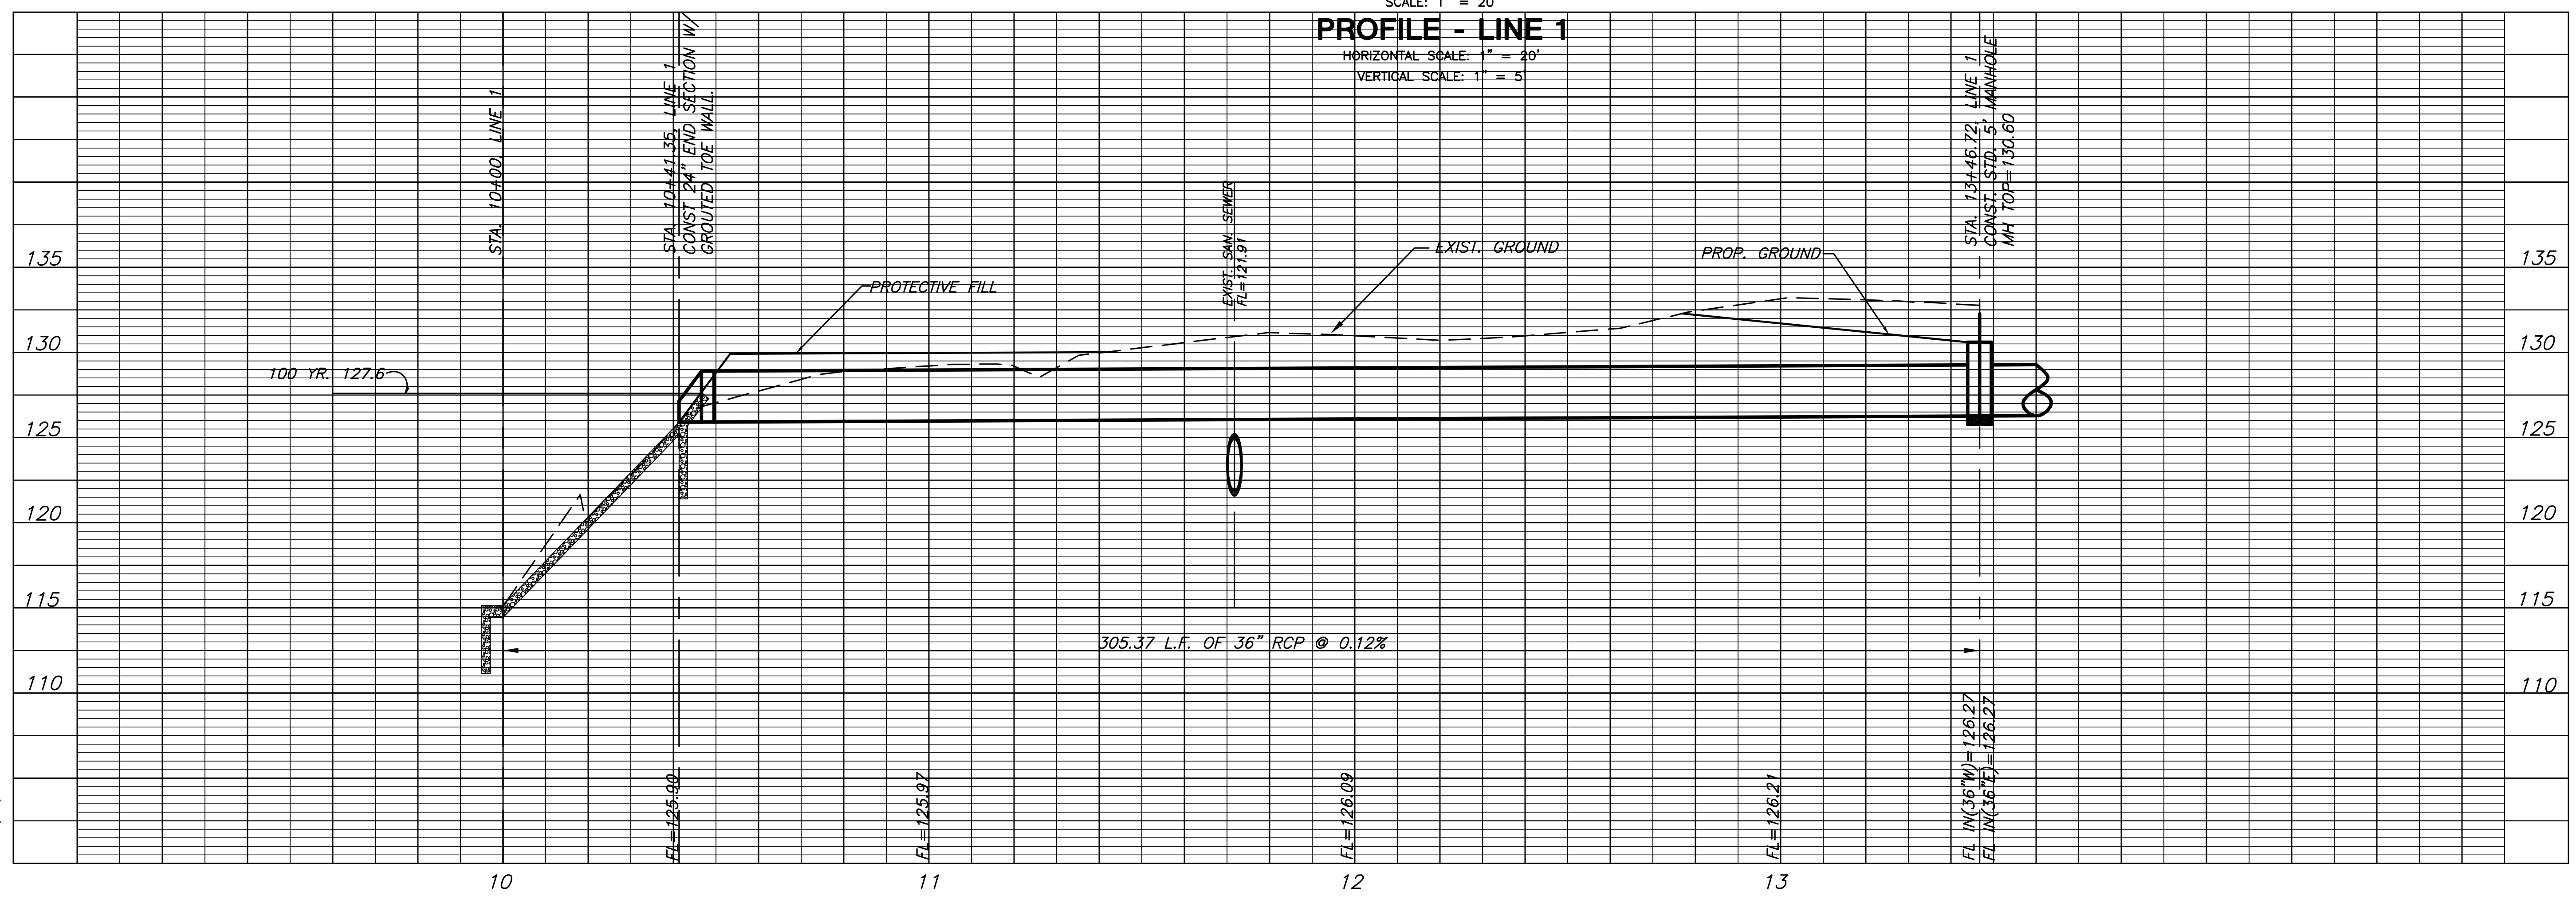

PLOTTED: Wednesday, May 07, 2008 @ 11:26AM

H:\CIVIL\02035\03084\DWG\SWS\03084D1.DWG